
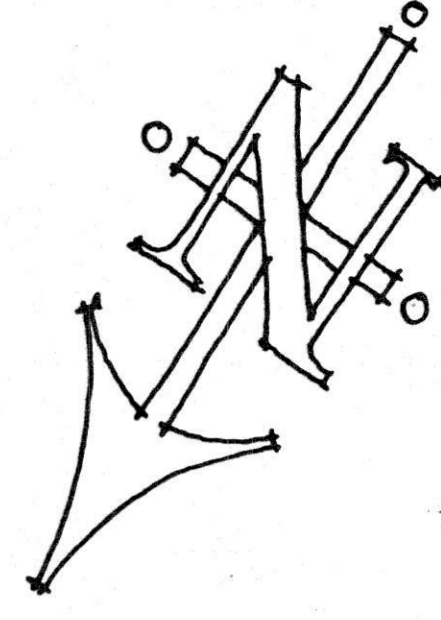


TONY ROWLAND ARCHITECTURAL SERVICES

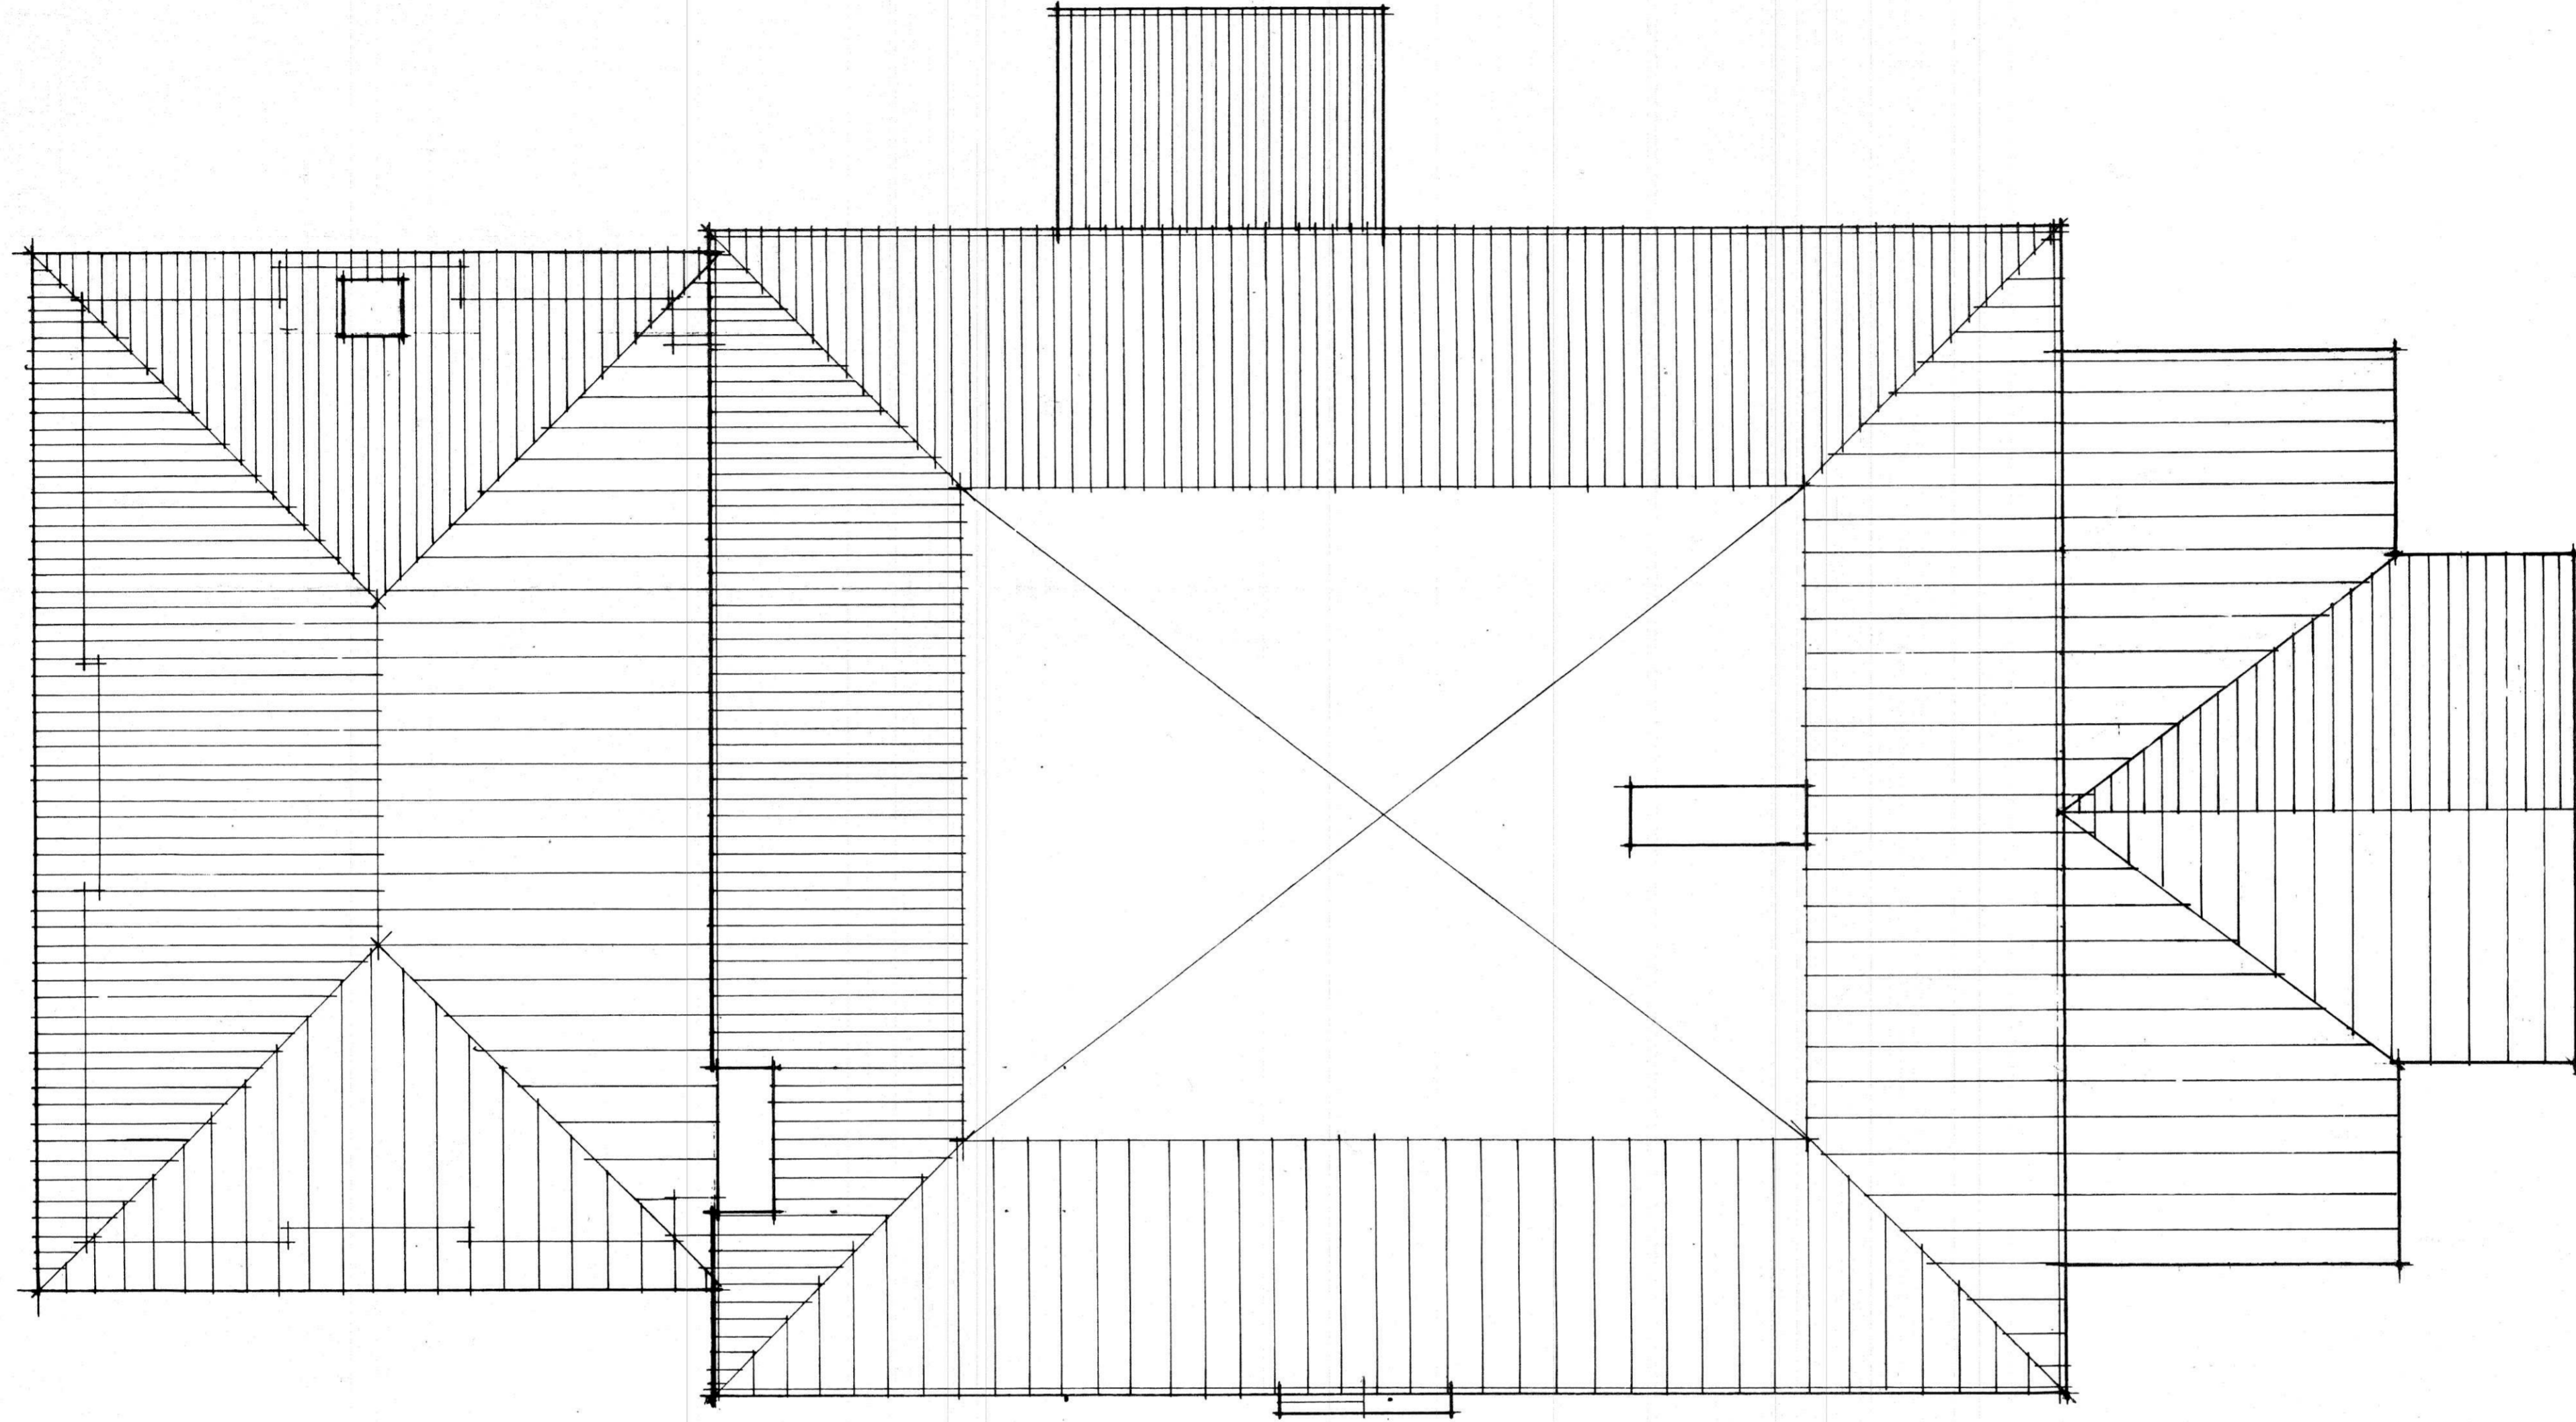

PROPOSED ROOF PLAN

SCALE 1:50

SHEINWOOD MANOR, SHEINTON, SHROPSHIRE.

DXXX+10