


south east elevation

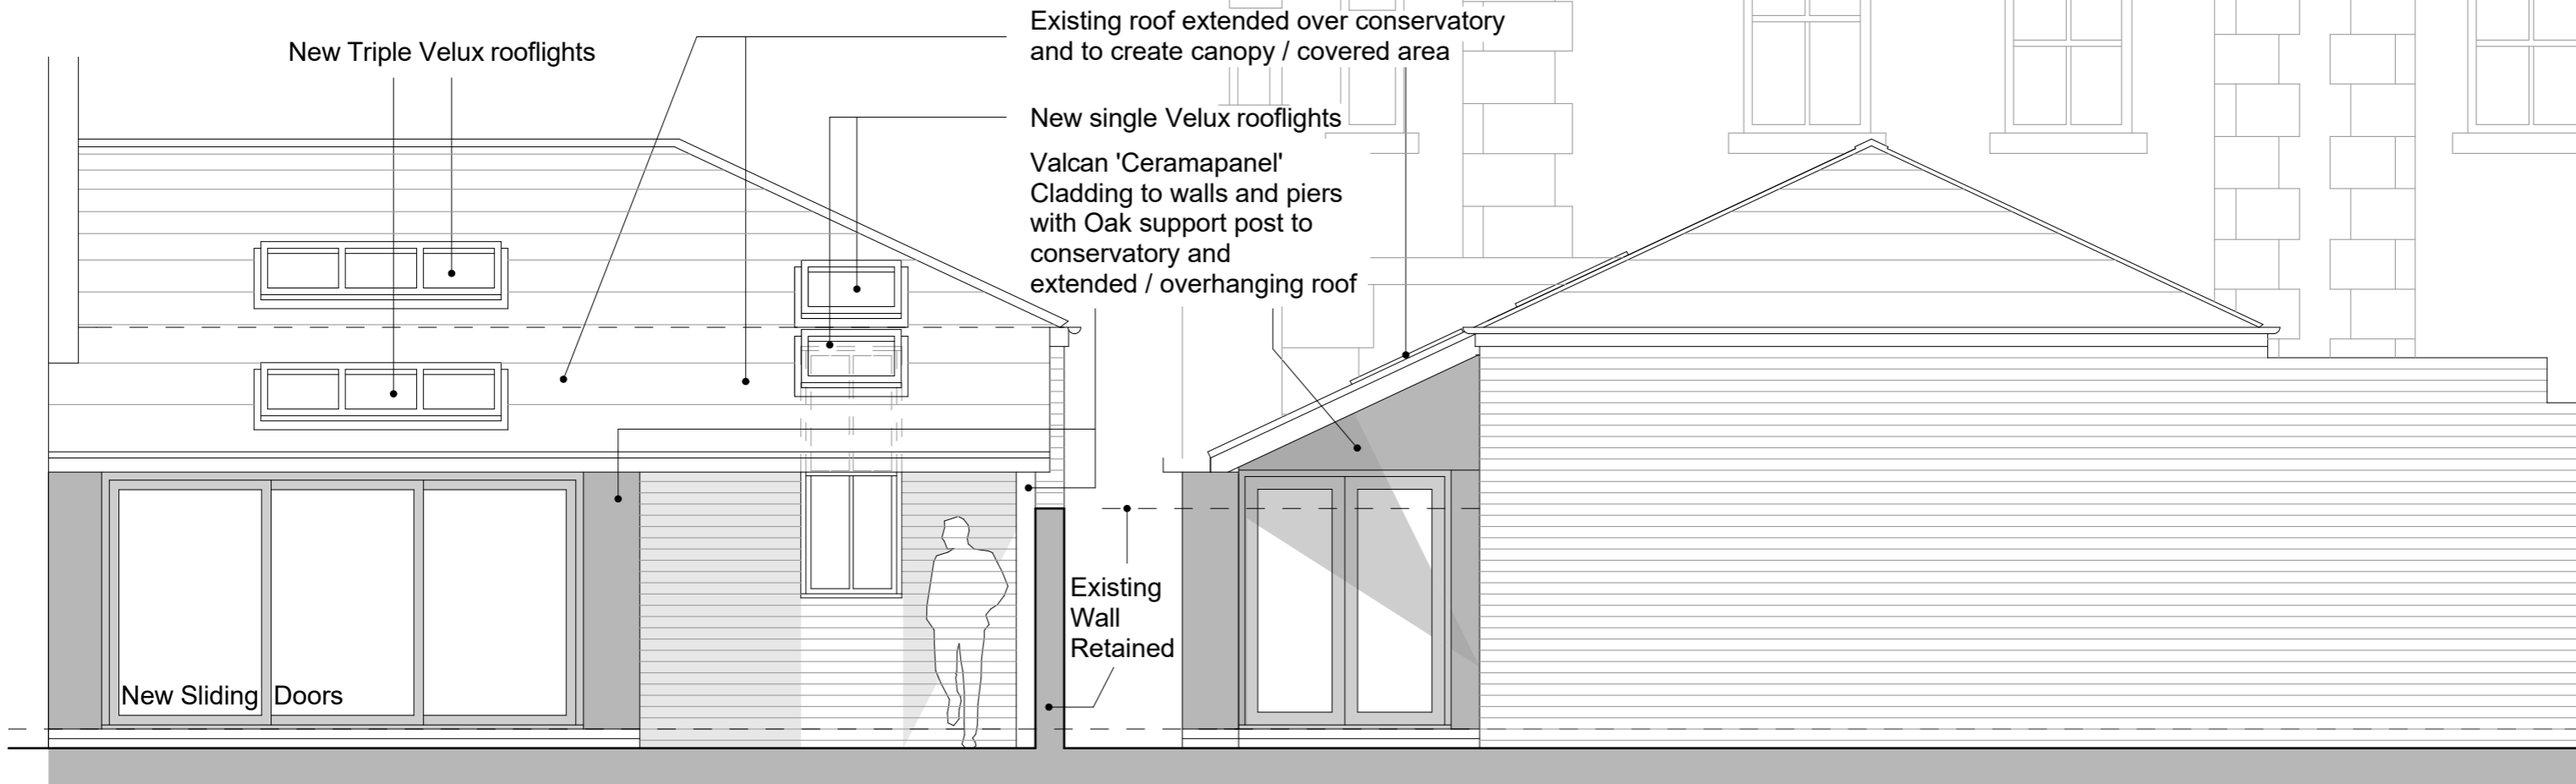

north west elevation

south west elevation

Notes

PLANNING

Revisions A 14.12.23 External Wall Cladding specified.	Drawing Title: Drg No: CW-2023-18-05 Rev: A PROPOSED ELEVATIONS	Corey Waters BA(Hons) DipArch MArch ARB Architect
	Job Description: Scale: 1:50 @A3 Date: 28.09.23 EXTENSION AND ALTERATIONS to 2 THE WOODLANDS SHREWSBURY for Mr G Harrison & Ms T Buffery	Tel: 07891 942104 email: cwarchitect@outlook.com