


Proposed Front Elevation  
Scale 1:20 @ A1






Proposed Rear Elevation  
Scale 1:20 @ A1



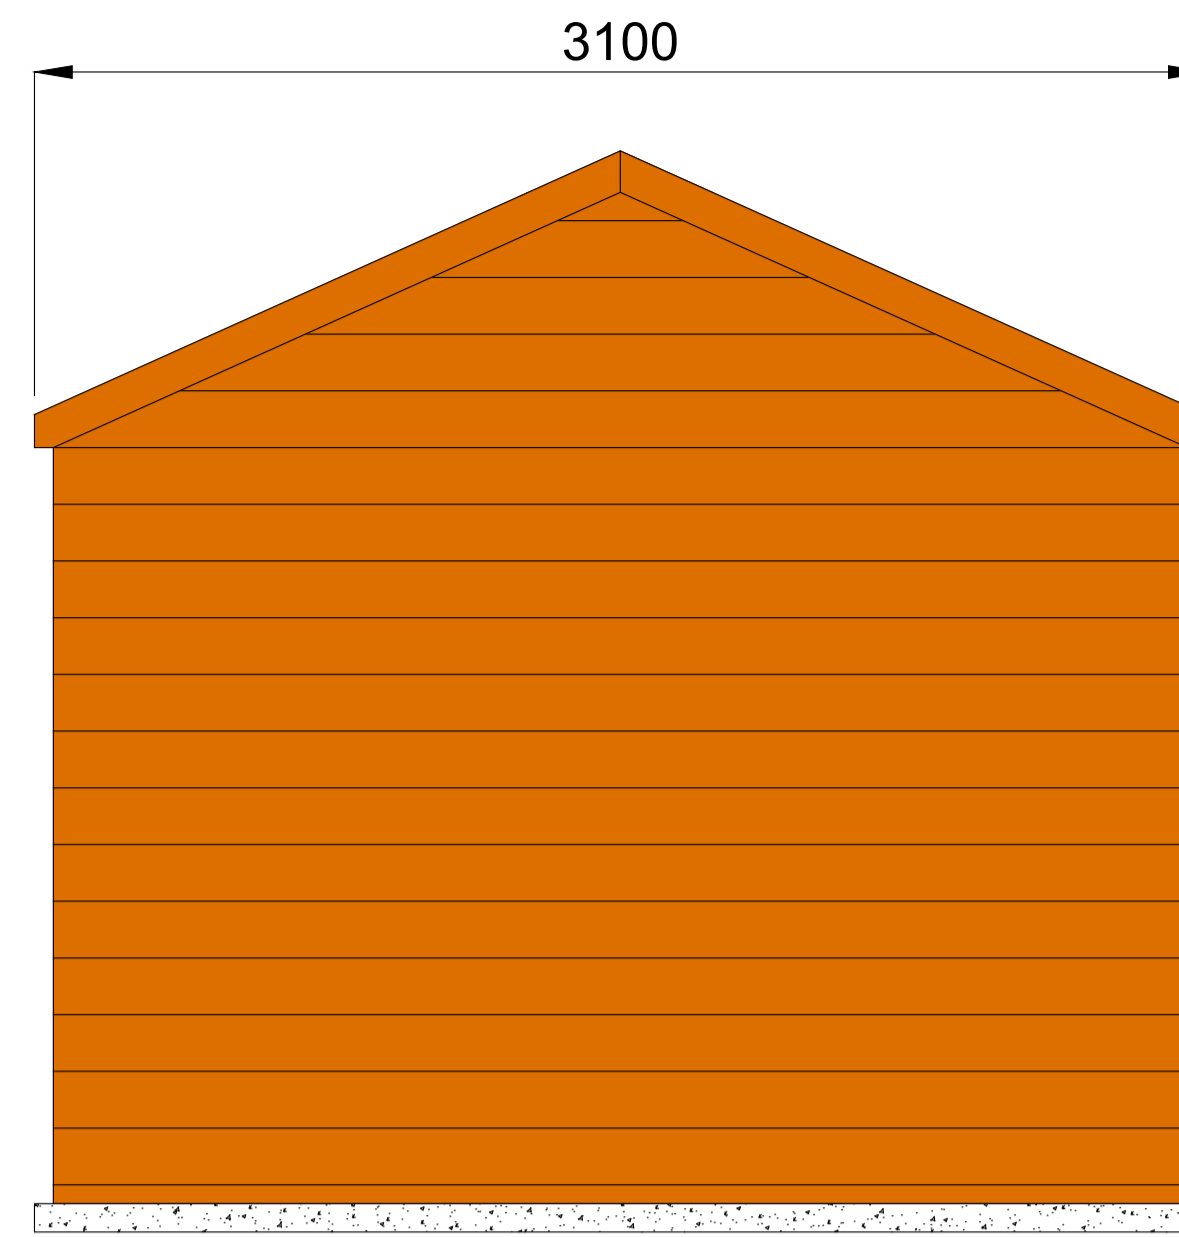


Similar Product

Site Photos

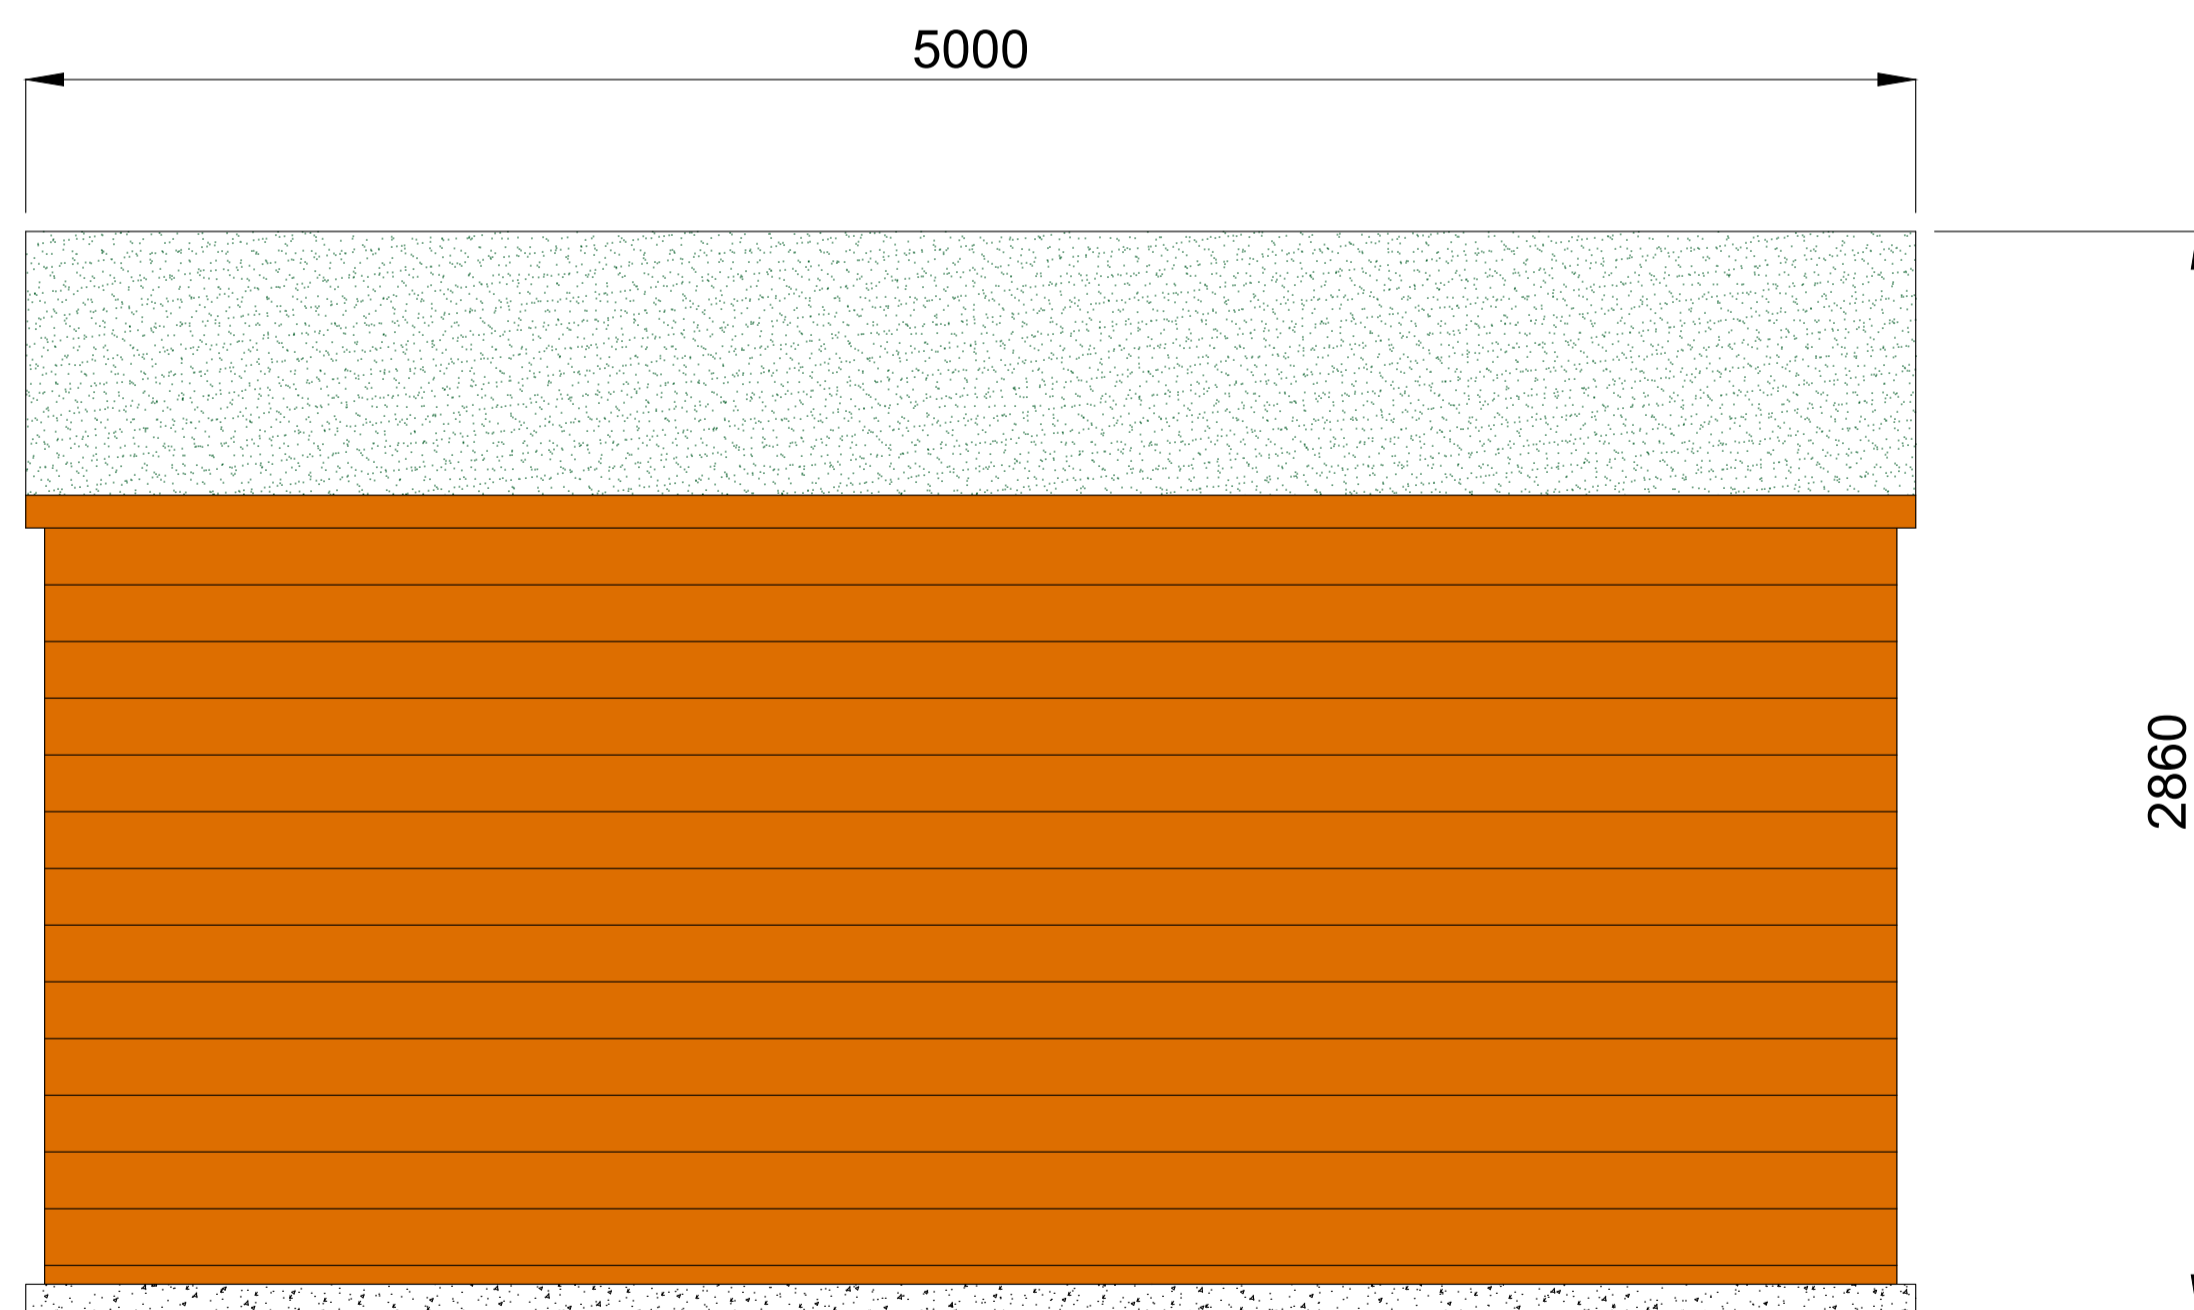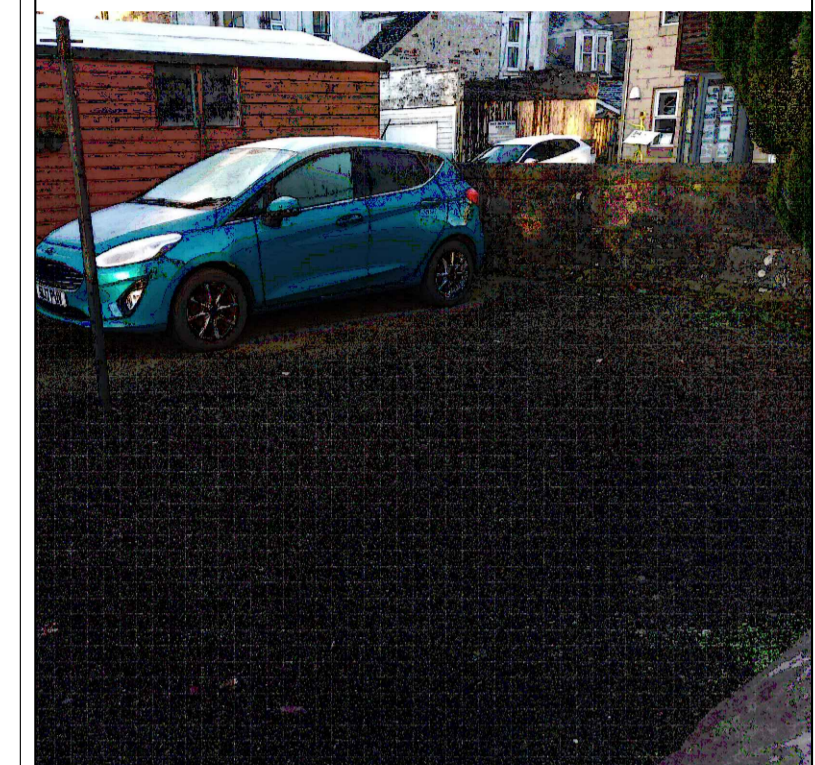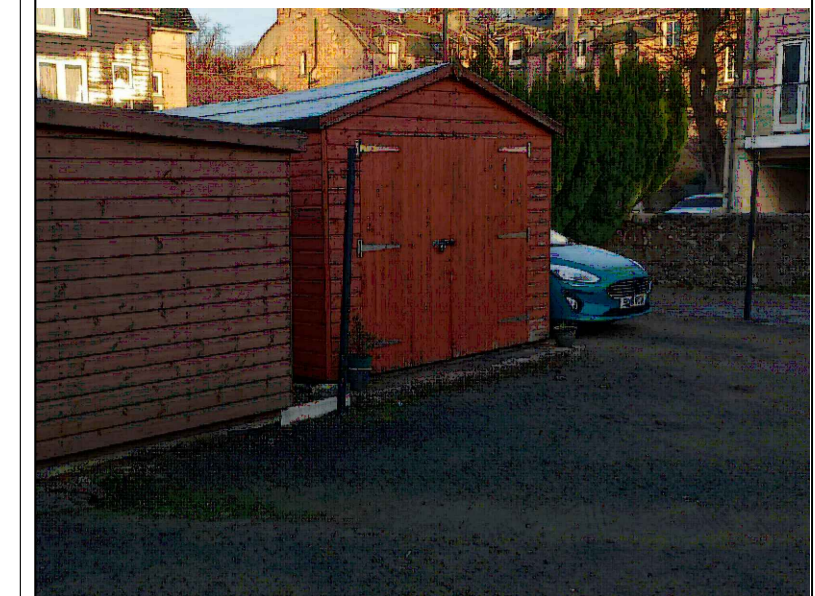

Proposed Side Elevation  
Scale 1:20 @ A1

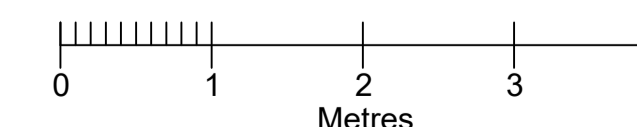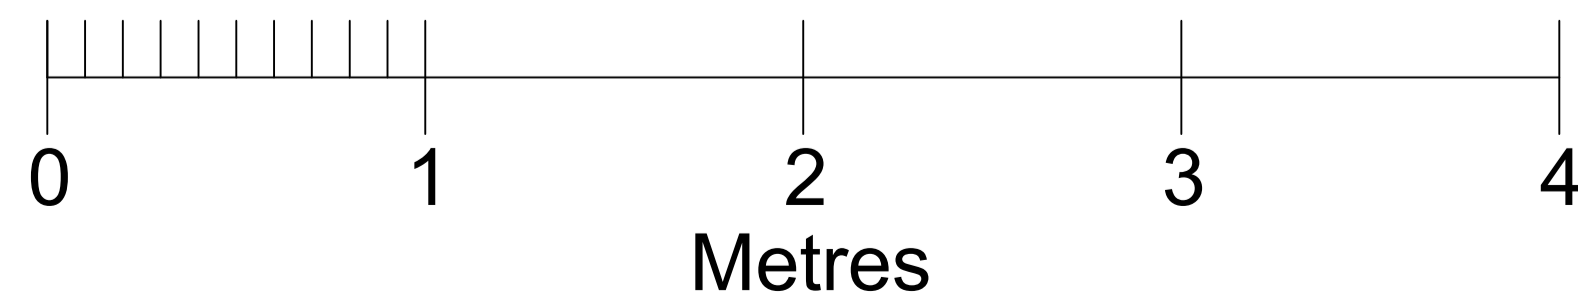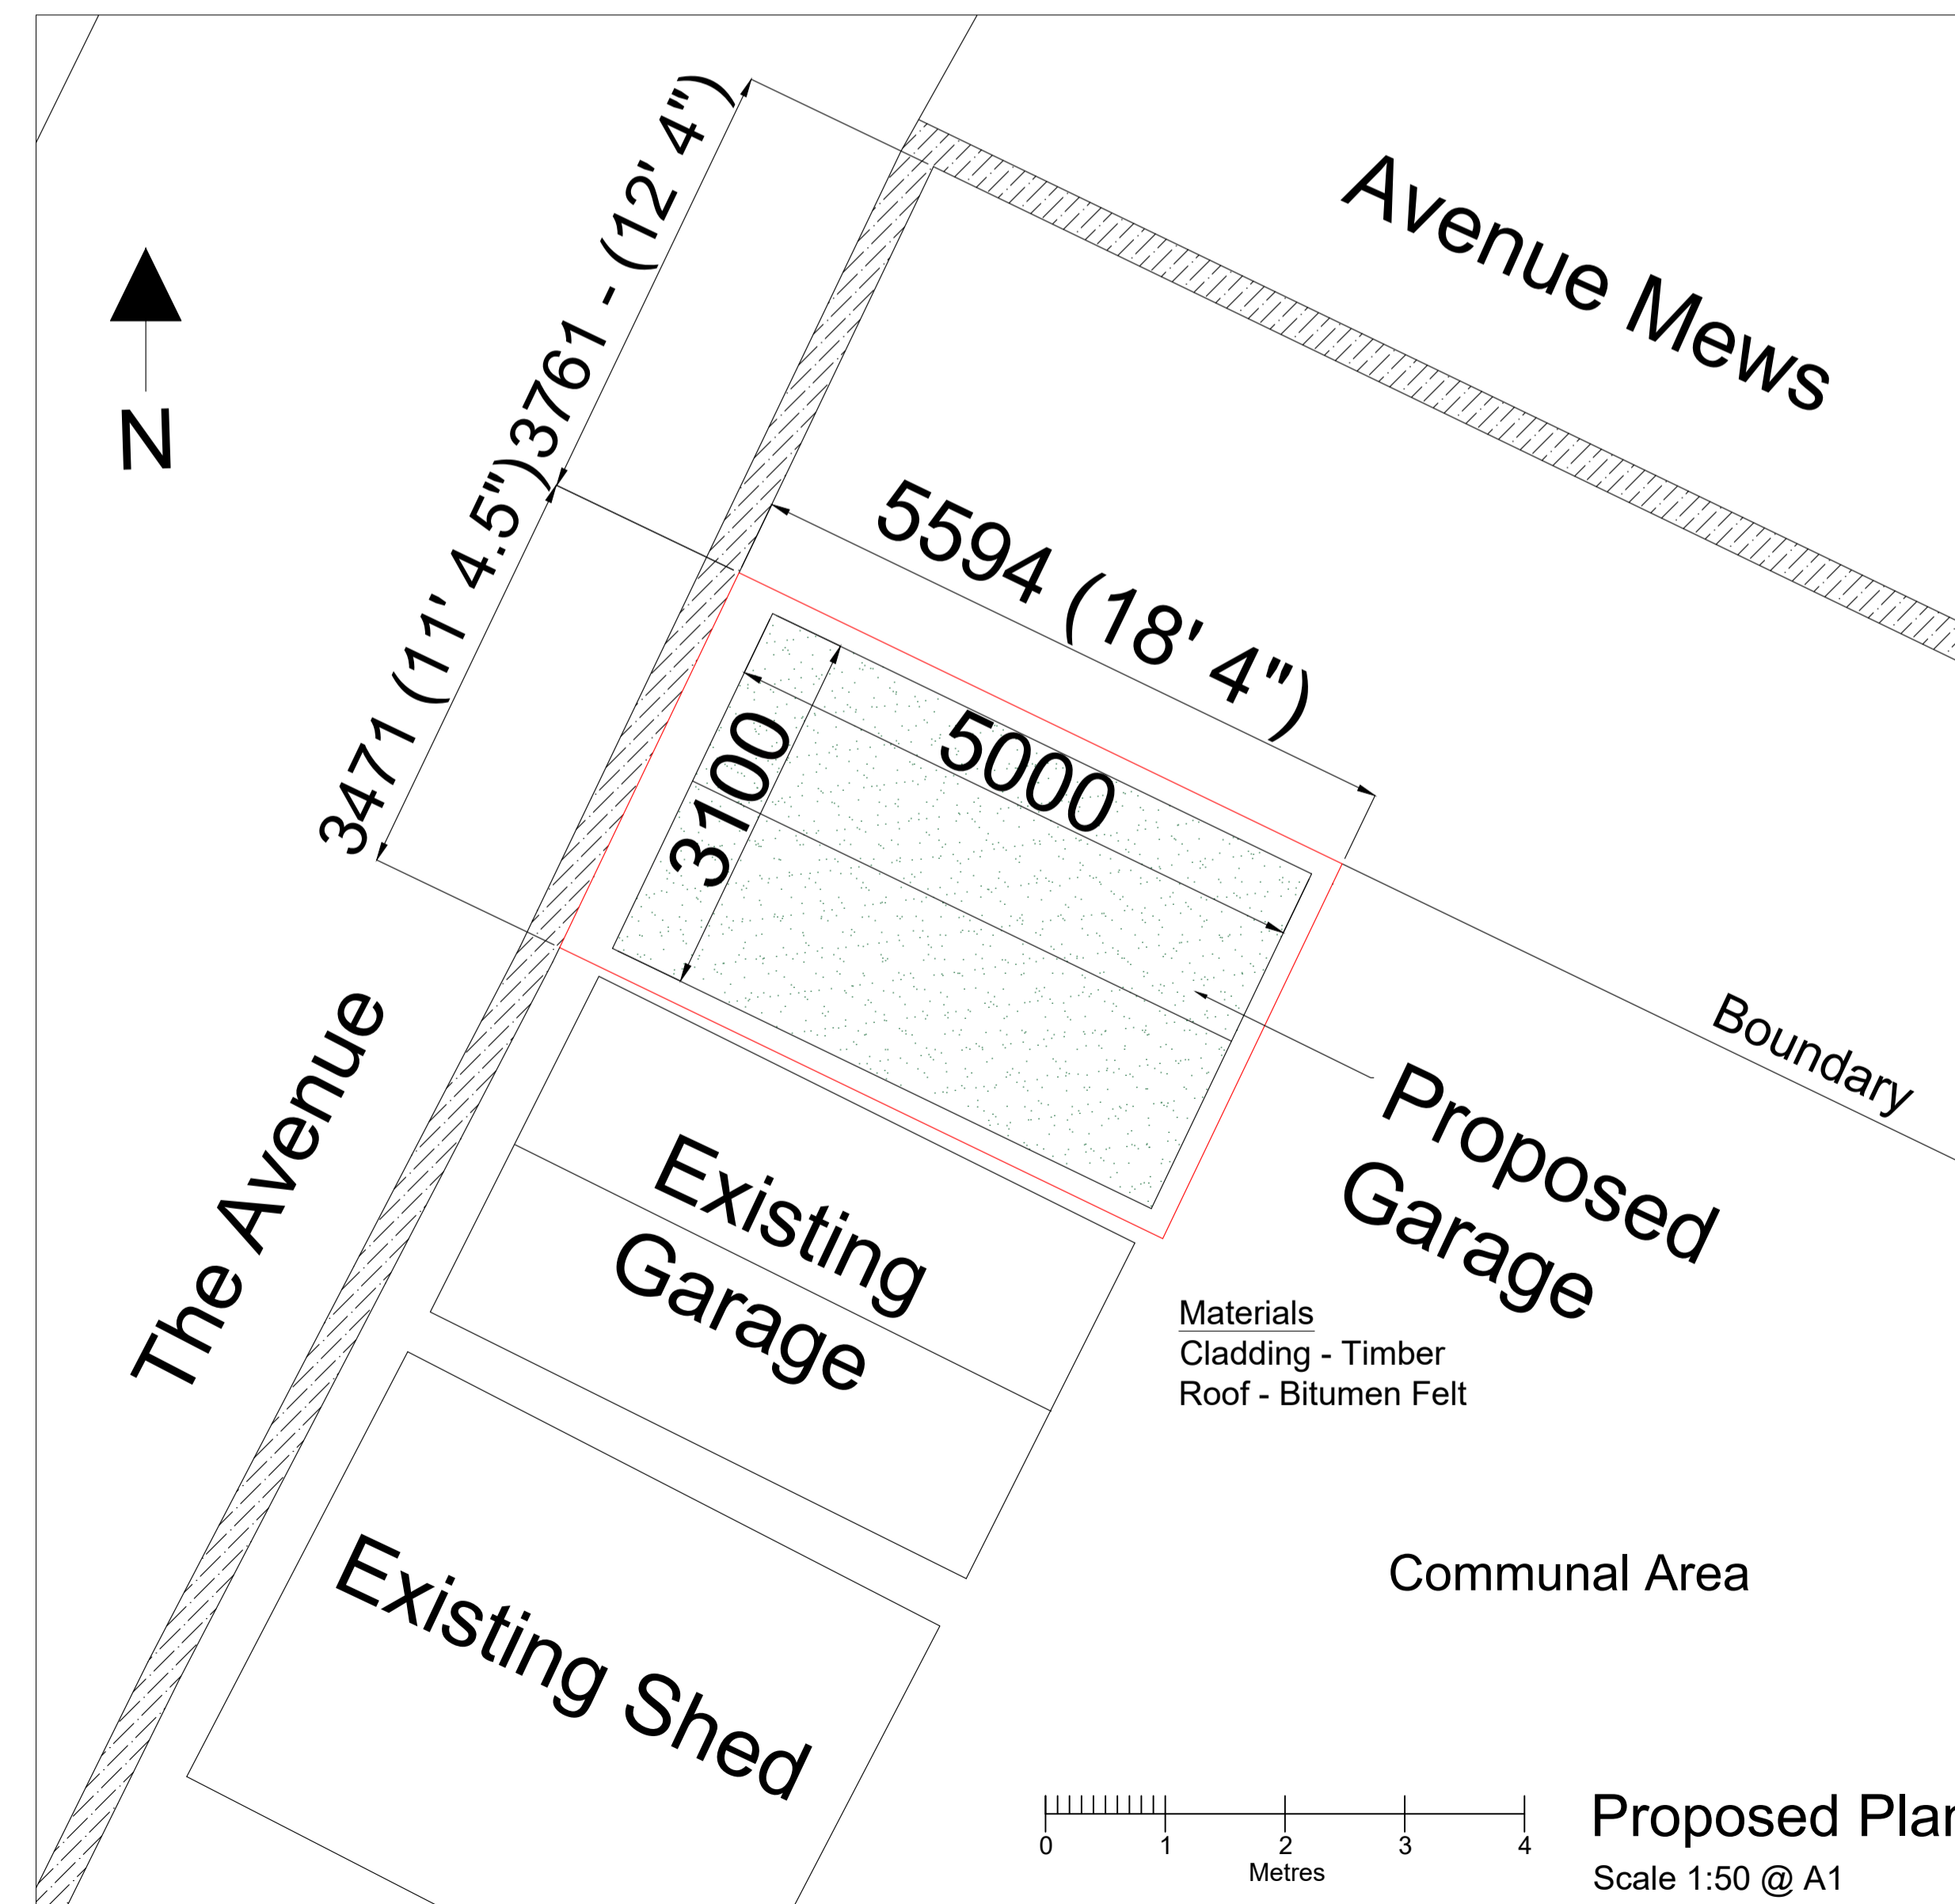

Project Description:  
Proposed Timber Garage

Rev.	Revision Note:	Date:

**Jl Structural Design**  
17 Strathallan Road  
Bridge of Allan  
Stirling  
FK9 4BS  
Tel: 01786 832071  
Mob: 07759010291  
email: jimmy@bridgeofallan.com

**2 The Avenue**  
Bridge of Allan Stirling, FK9 4NR  
For: Mr John Johnston

**Structural Layout**  
Proposed Elevations and Plan

Job Number:	Drawing No:	Revision:
N2390	SL100	-
Scale @ A1 1:20	Status: Planning	Drawn By: JI Checked By: JI Date: 03/12/2023