




GROUND FLOOR

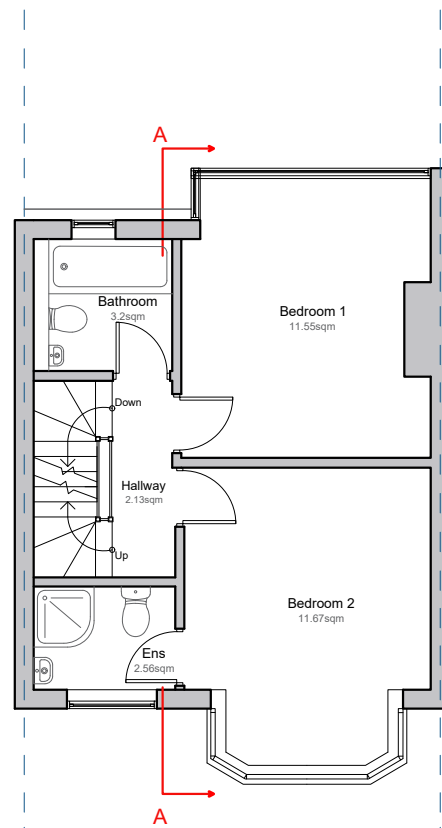

FIRST FLOOR

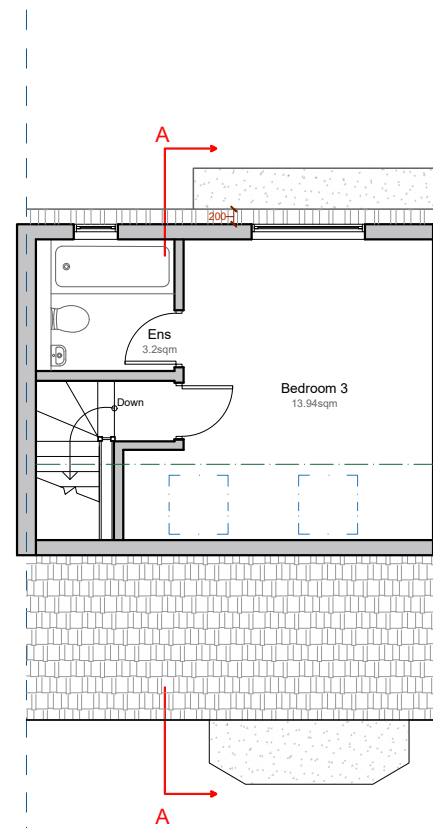

LOFT PLAN

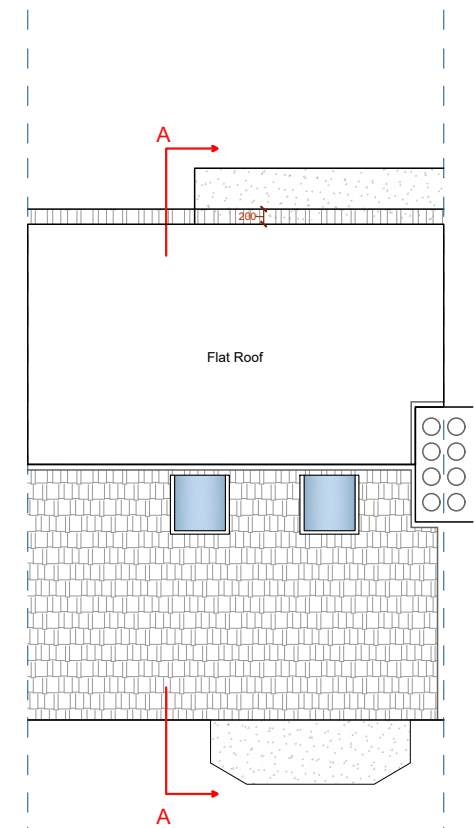


ROOF PLAN



Tel: 020 3576 0996  
 Email: info@excelplanning.co.uk  
 Address: 45 Stamford Hill London N16 5SR

Revision	Revision Date



ADDRESS  
 4 Rydal Cres, Perivale, Greenford UB6 8EB

 

SHEET N.  
 P001  
 DRAWING TITLE  
 Proposed Plans

DATE: 06/12/2023  
 SCALE: 1:100 @ A3


Copyright in the design and this drawing is the property of Excel Planning Ltd. Reproduction in whole or in part is forbidden without written permission of Excel Planning Ltd. This drawing must be read in conjunction with all other relevant documentation and drawings.  
 Excel Planning Ltd accepts no liability for any expense, loss or damage of whatsoever nature and however arising from any variation which has not been referred to them and their approval obtained.  
 Do not scale from this drawing, only figured dimensions are to be used. All dimensions to be cross-checked on-site prior to manufacture and construction. Any discrepancies to be reported to Excel Planning Ltd immediately.

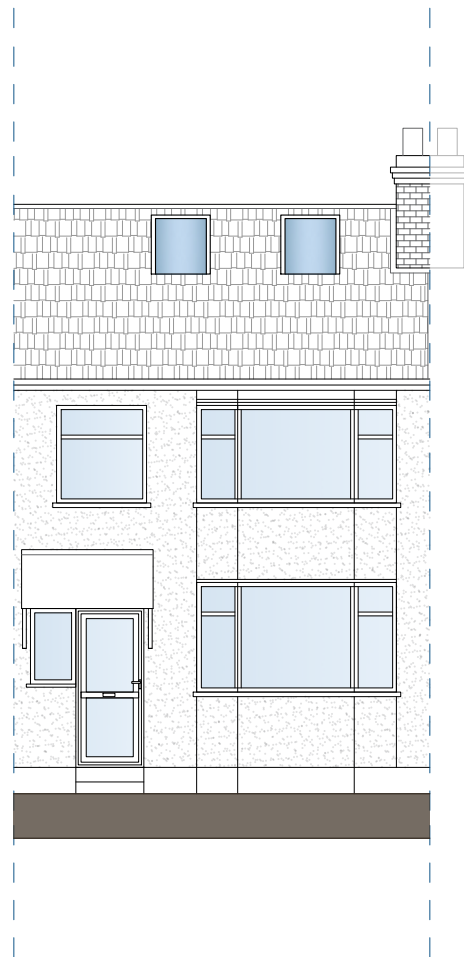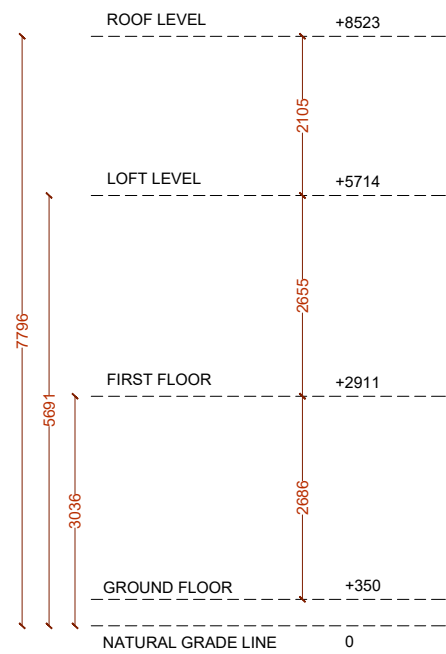

FRONT ELEVATION




REAR ELEVATION

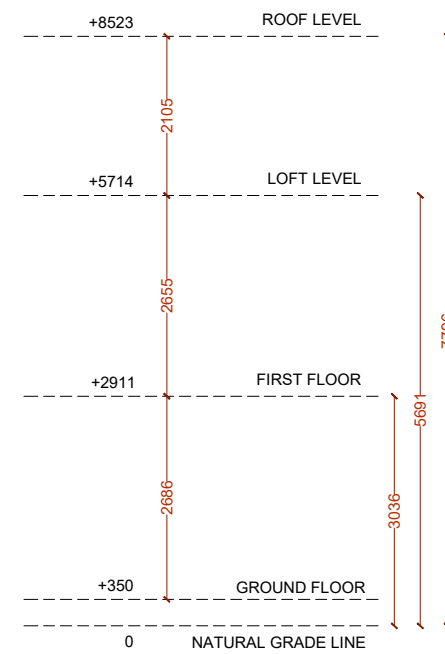

Tel: 020 3576 0996  
 Email: info@excelplanning.co.uk  
 Address: 45 Stamford Hill London N16 5SR

Revision	Revision Date


ADDRESS  
 4 Rydal Cres, Perivale, Greenford UB6 8EB

 


SHEET N.  
 P002  
 DRAWING TITLE  
 Proposed Elevations

DATE: 06/12/2023  
 SCALE: 1:100 @ A3


Copyright in the design and this drawing is the property of Excel Planning Ltd. Reproduction in whole or in part is forbidden without written permission of Excel Planning Ltd. This drawing must be read in conjunction with all other relevant documentation and drawings.  
 Excel Planning Ltd accepts no liability for any expense, loss or damage of whatsoever nature and however arising from any variation which has not been referred to them and their approval obtained.  
 Do not scale from this drawing, only figured dimensions are to be used. All dimensions to be cross-checked on-site prior to manufacture and construction. Any discrepancies to be reported to Excel Planning Ltd immediately.

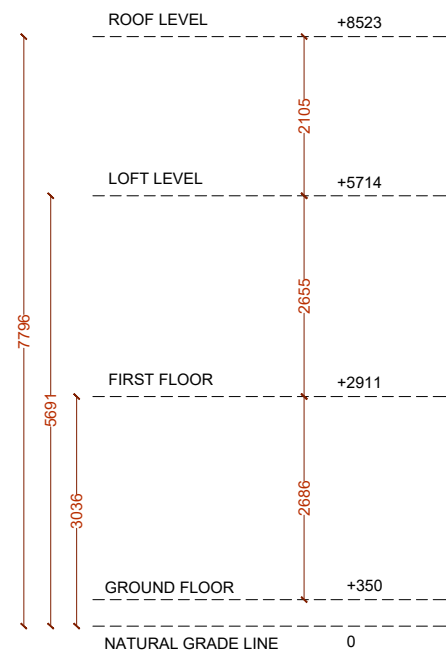

NORTH ELEVATION

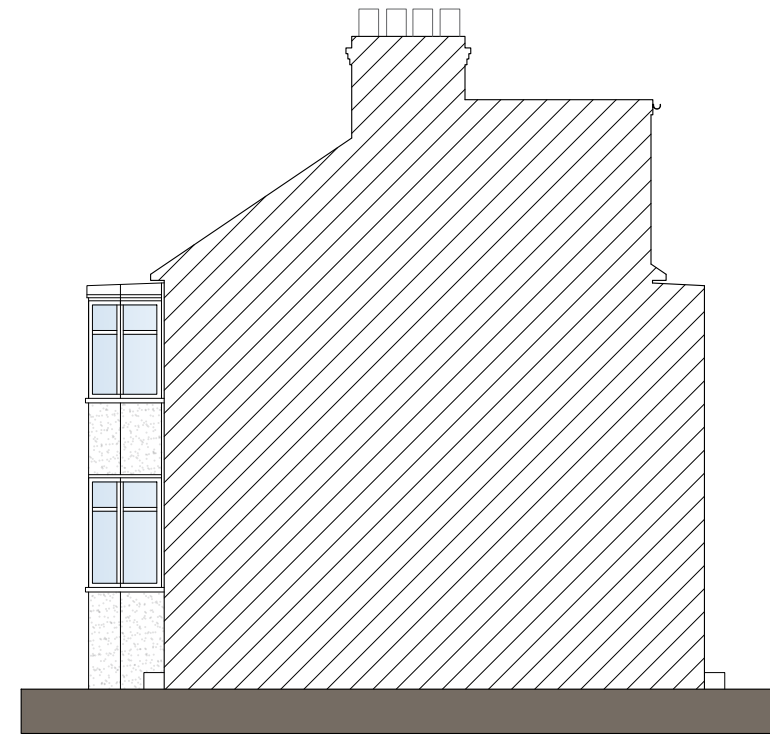

SOUTH ELEVATION

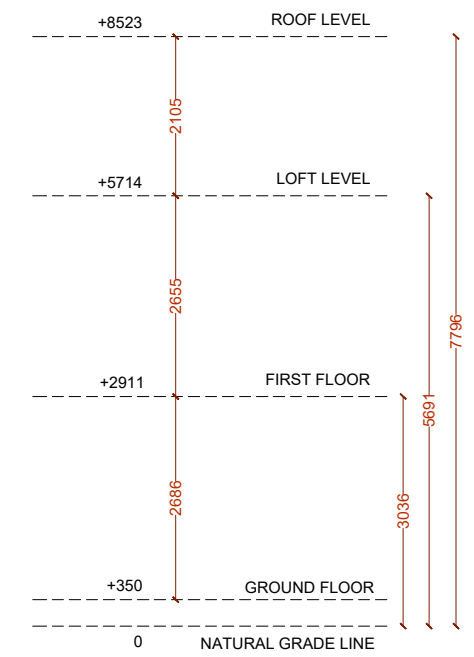


Tel: 020 3576 0996  
 Email: info@excelplanning.co.uk  
 Address: 45 Stamford Hill London N16 5SR

Revision	Revision Date

ADDRESS

4 Rydal Cres, Perivale, Greenford UB6 8EB

 

1:100@A3



SHEET N.

P003

DRAWING TITLE

Proposed Side Elevations

DATE:

06/12/2023


SCALE

1:100 @ A3

Copyright in the design and this drawing is the property of Excel Planning Ltd. Reproduction in whole or in part is forbidden without written permission of Excel Planning Ltd. This drawing must be read in conjunction with all other relevant documentation and drawings.

Excel Planning Ltd accepts no liability for any expense, loss or damage of whatsoever nature and however arising from any variation which has not been referred to them and their approval obtained.

Do not scale from this drawing, only figured dimensions are to be used. All dimensions to be cross-checked on-site prior to manufacture and construction. Any discrepancies to be reported to Excel Planning Ltd immediately.

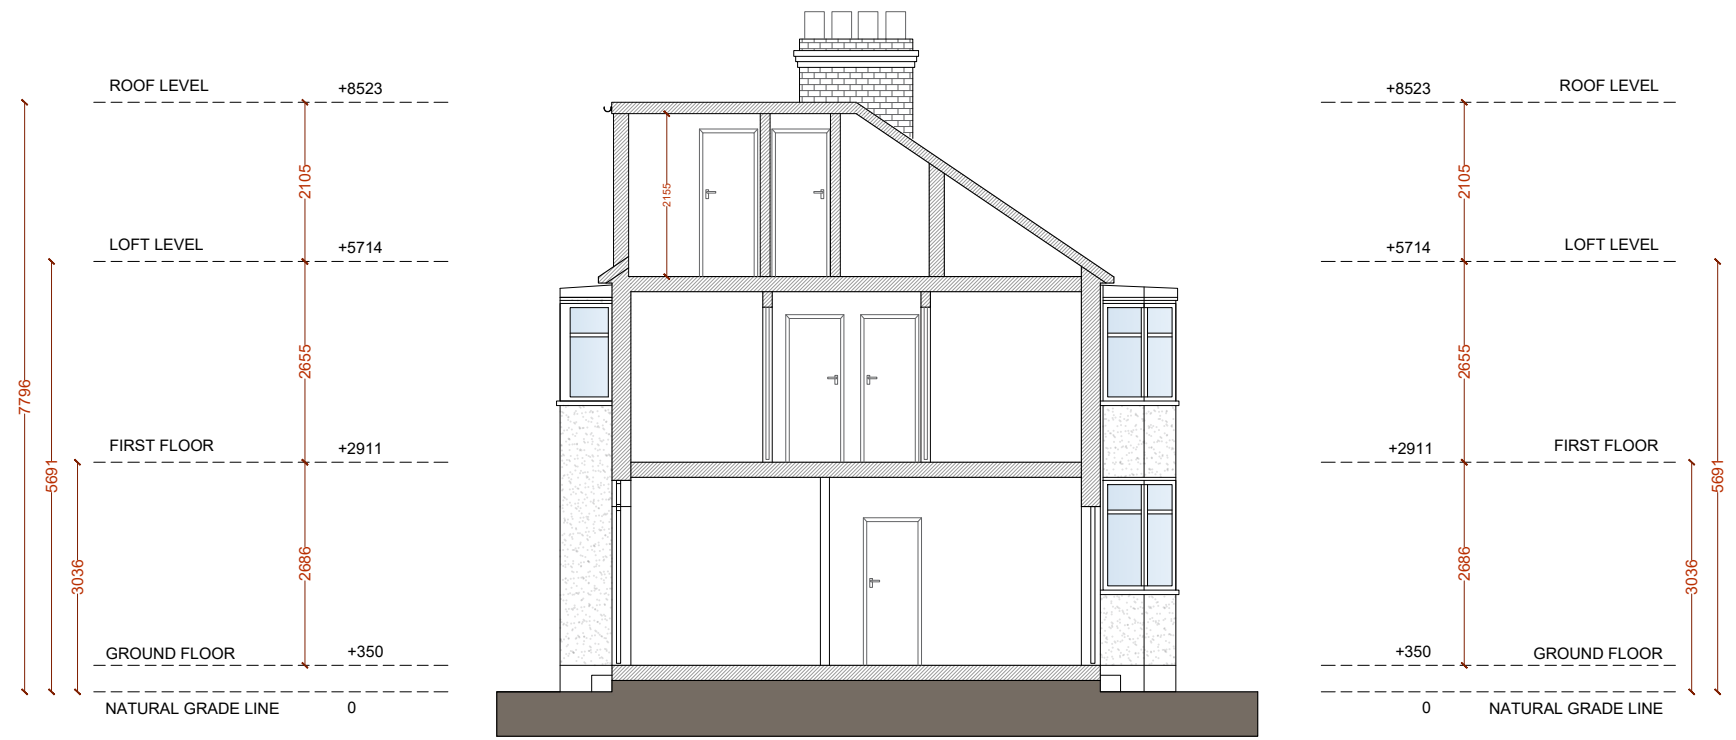


SECTION AA




Tel: 020 3576 0996  
 Email: info@excelplanning.co.uk  
 Address: 45 Stamford Hill London N16 5SR

Revision	Revision Date

ADDRESS  
 4 Rydal Cres, Perivale, Greenford UB6 8EB

 

1:100@A3

 

SHEET N.  
 P004  
 DRAWING TITLE  
 Proposed Section

DATE: 06/12/2023  
 SCALE: 1:100 @ A3

Copyright in the design and this drawing is the property of Excel Planning Ltd. Reproduction in whole or in part is forbidden without written permission of Excel Planning Ltd. This drawing must be read in conjunction with all other relevant documentation and drawings.  
 Excel Planning Ltd accepts no liability for any expense, loss or damage of whatsoever nature and however arising from any variation which has not been referred to them and their approval obtained.  
 Do not scale from this drawing, only figured dimensions are to be used. All dimensions to be cross-checked on-site prior to manufacture and construction. Any discrepancies to be reported to Excel Planning Ltd immediately.