

Location Plan


1:1250

0 25 62.5 125m



SCALE 1:1250

Contains Ordnance Survey data.
© Crown copyright and database right 2023. AC0000849494

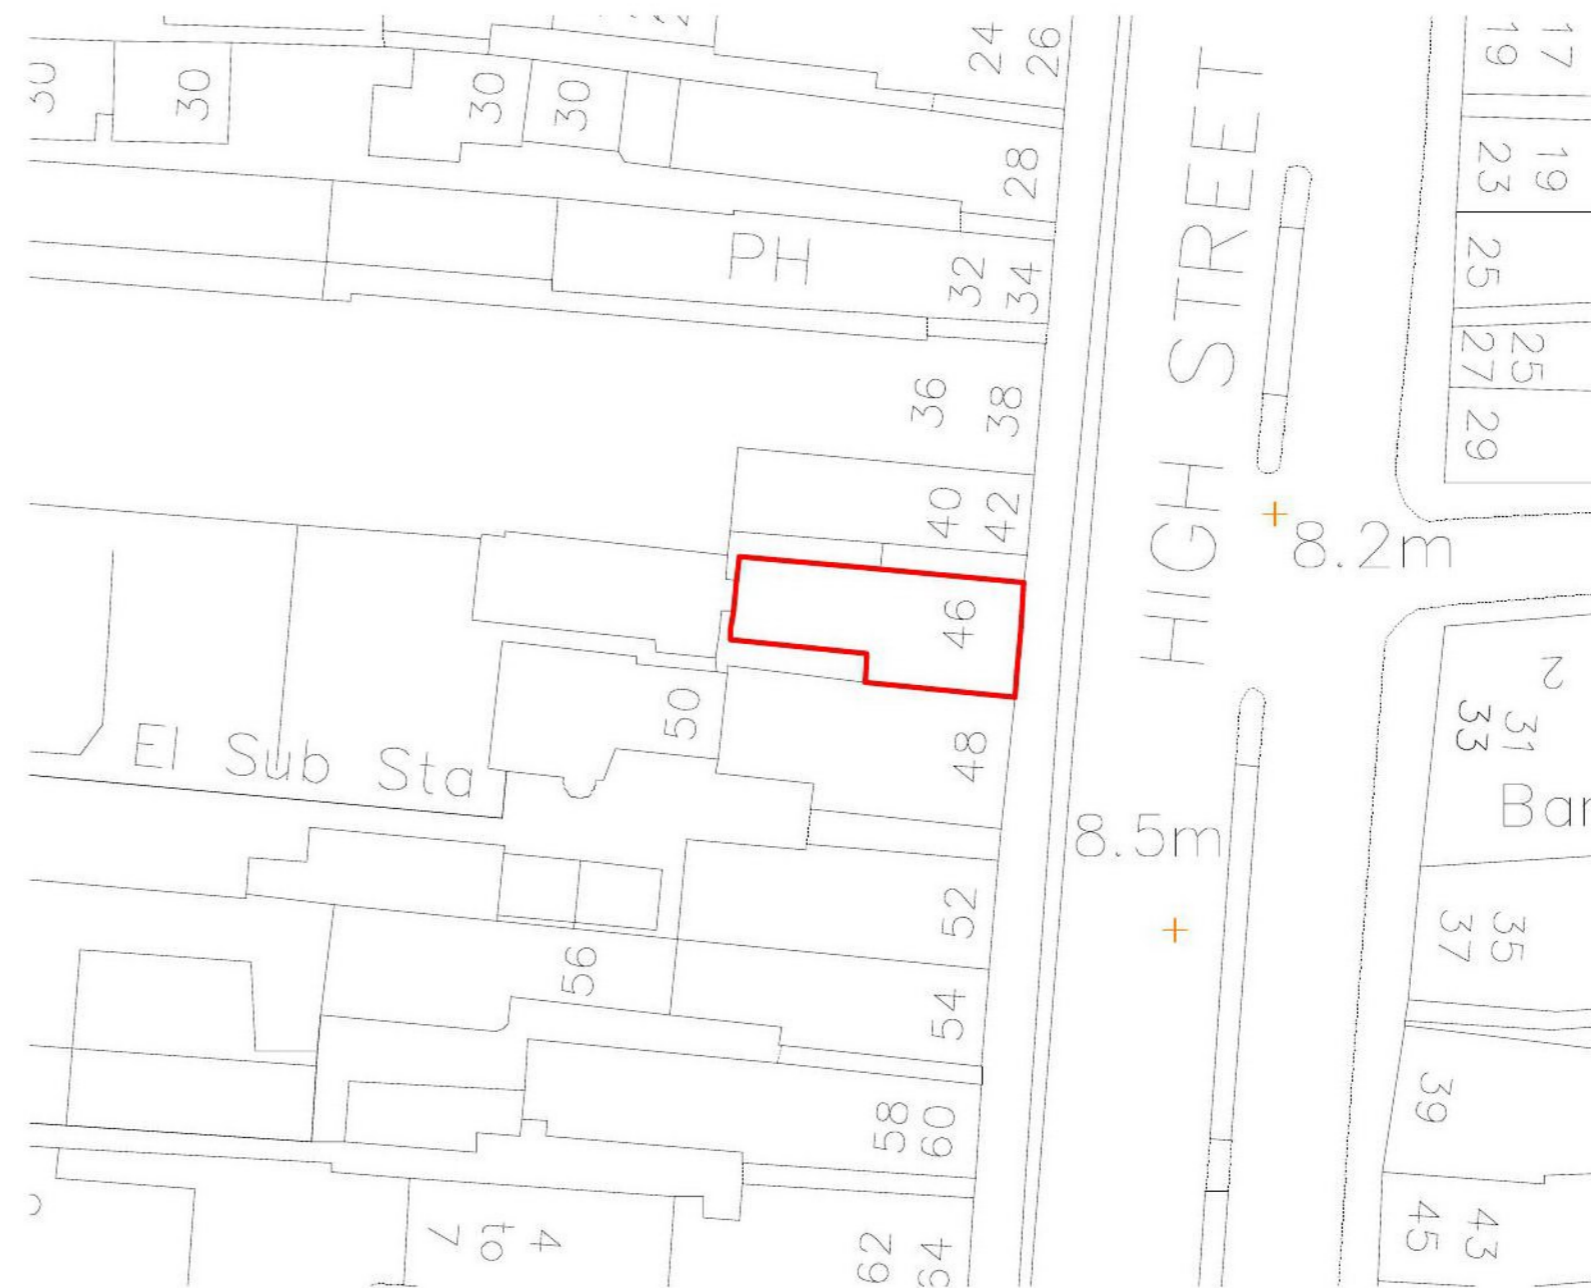

Site Plan

1:500

0 10 25 50m



SCALE 1:500



Existing East Elevation

1:100

0 2 5 10m



SCALE 1:100



Existing South Elevation


1:100

1:100



Existing West Elevation

1:100

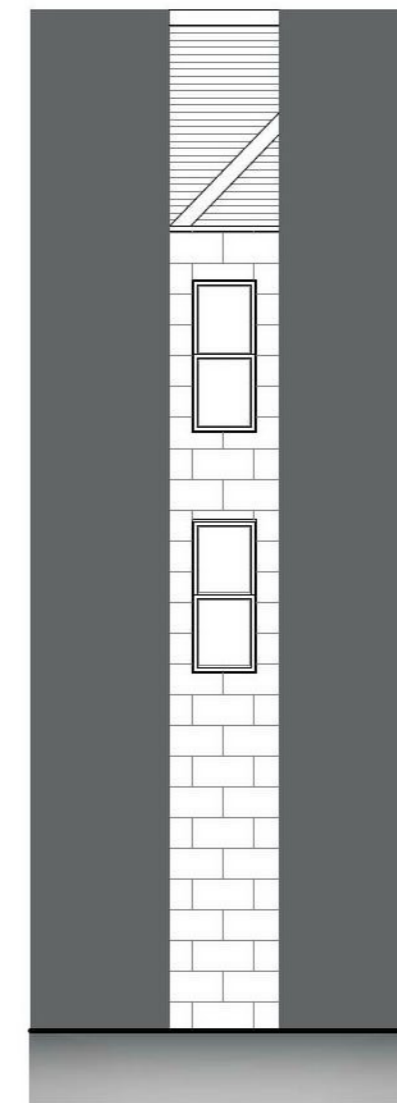

Existing North Elevation

1:100

This drawing is solely for the purpose of obtaining Planning Approval.
This drawing is NOT suitable for construction.
Do NOT scale this drawing for construction purposes.

A1		REV	
Date of Issue	Day >	Month >	Year >
Client;	Scott Alexander Solicitors		
Project;	Proposed Replacement Windows to Category B Listed Building at 46 High Street, Montrose, DD10 8JF		
Title;	Existing Elevations, Site Plan and Location Plan		
Drawing Ref;	JDC - 1938 - A000 - BW		
Drawn By	CP		

CRAWFORD
architecture

Office Address:
72 New Wynd Montrose, Angus, DD10 8RF

Tel: 01674 672064
Email: info@crawfordarchitecture.co.uk
Web: www.crawfordarchitecture.co.uk