




proposed ground floor plan

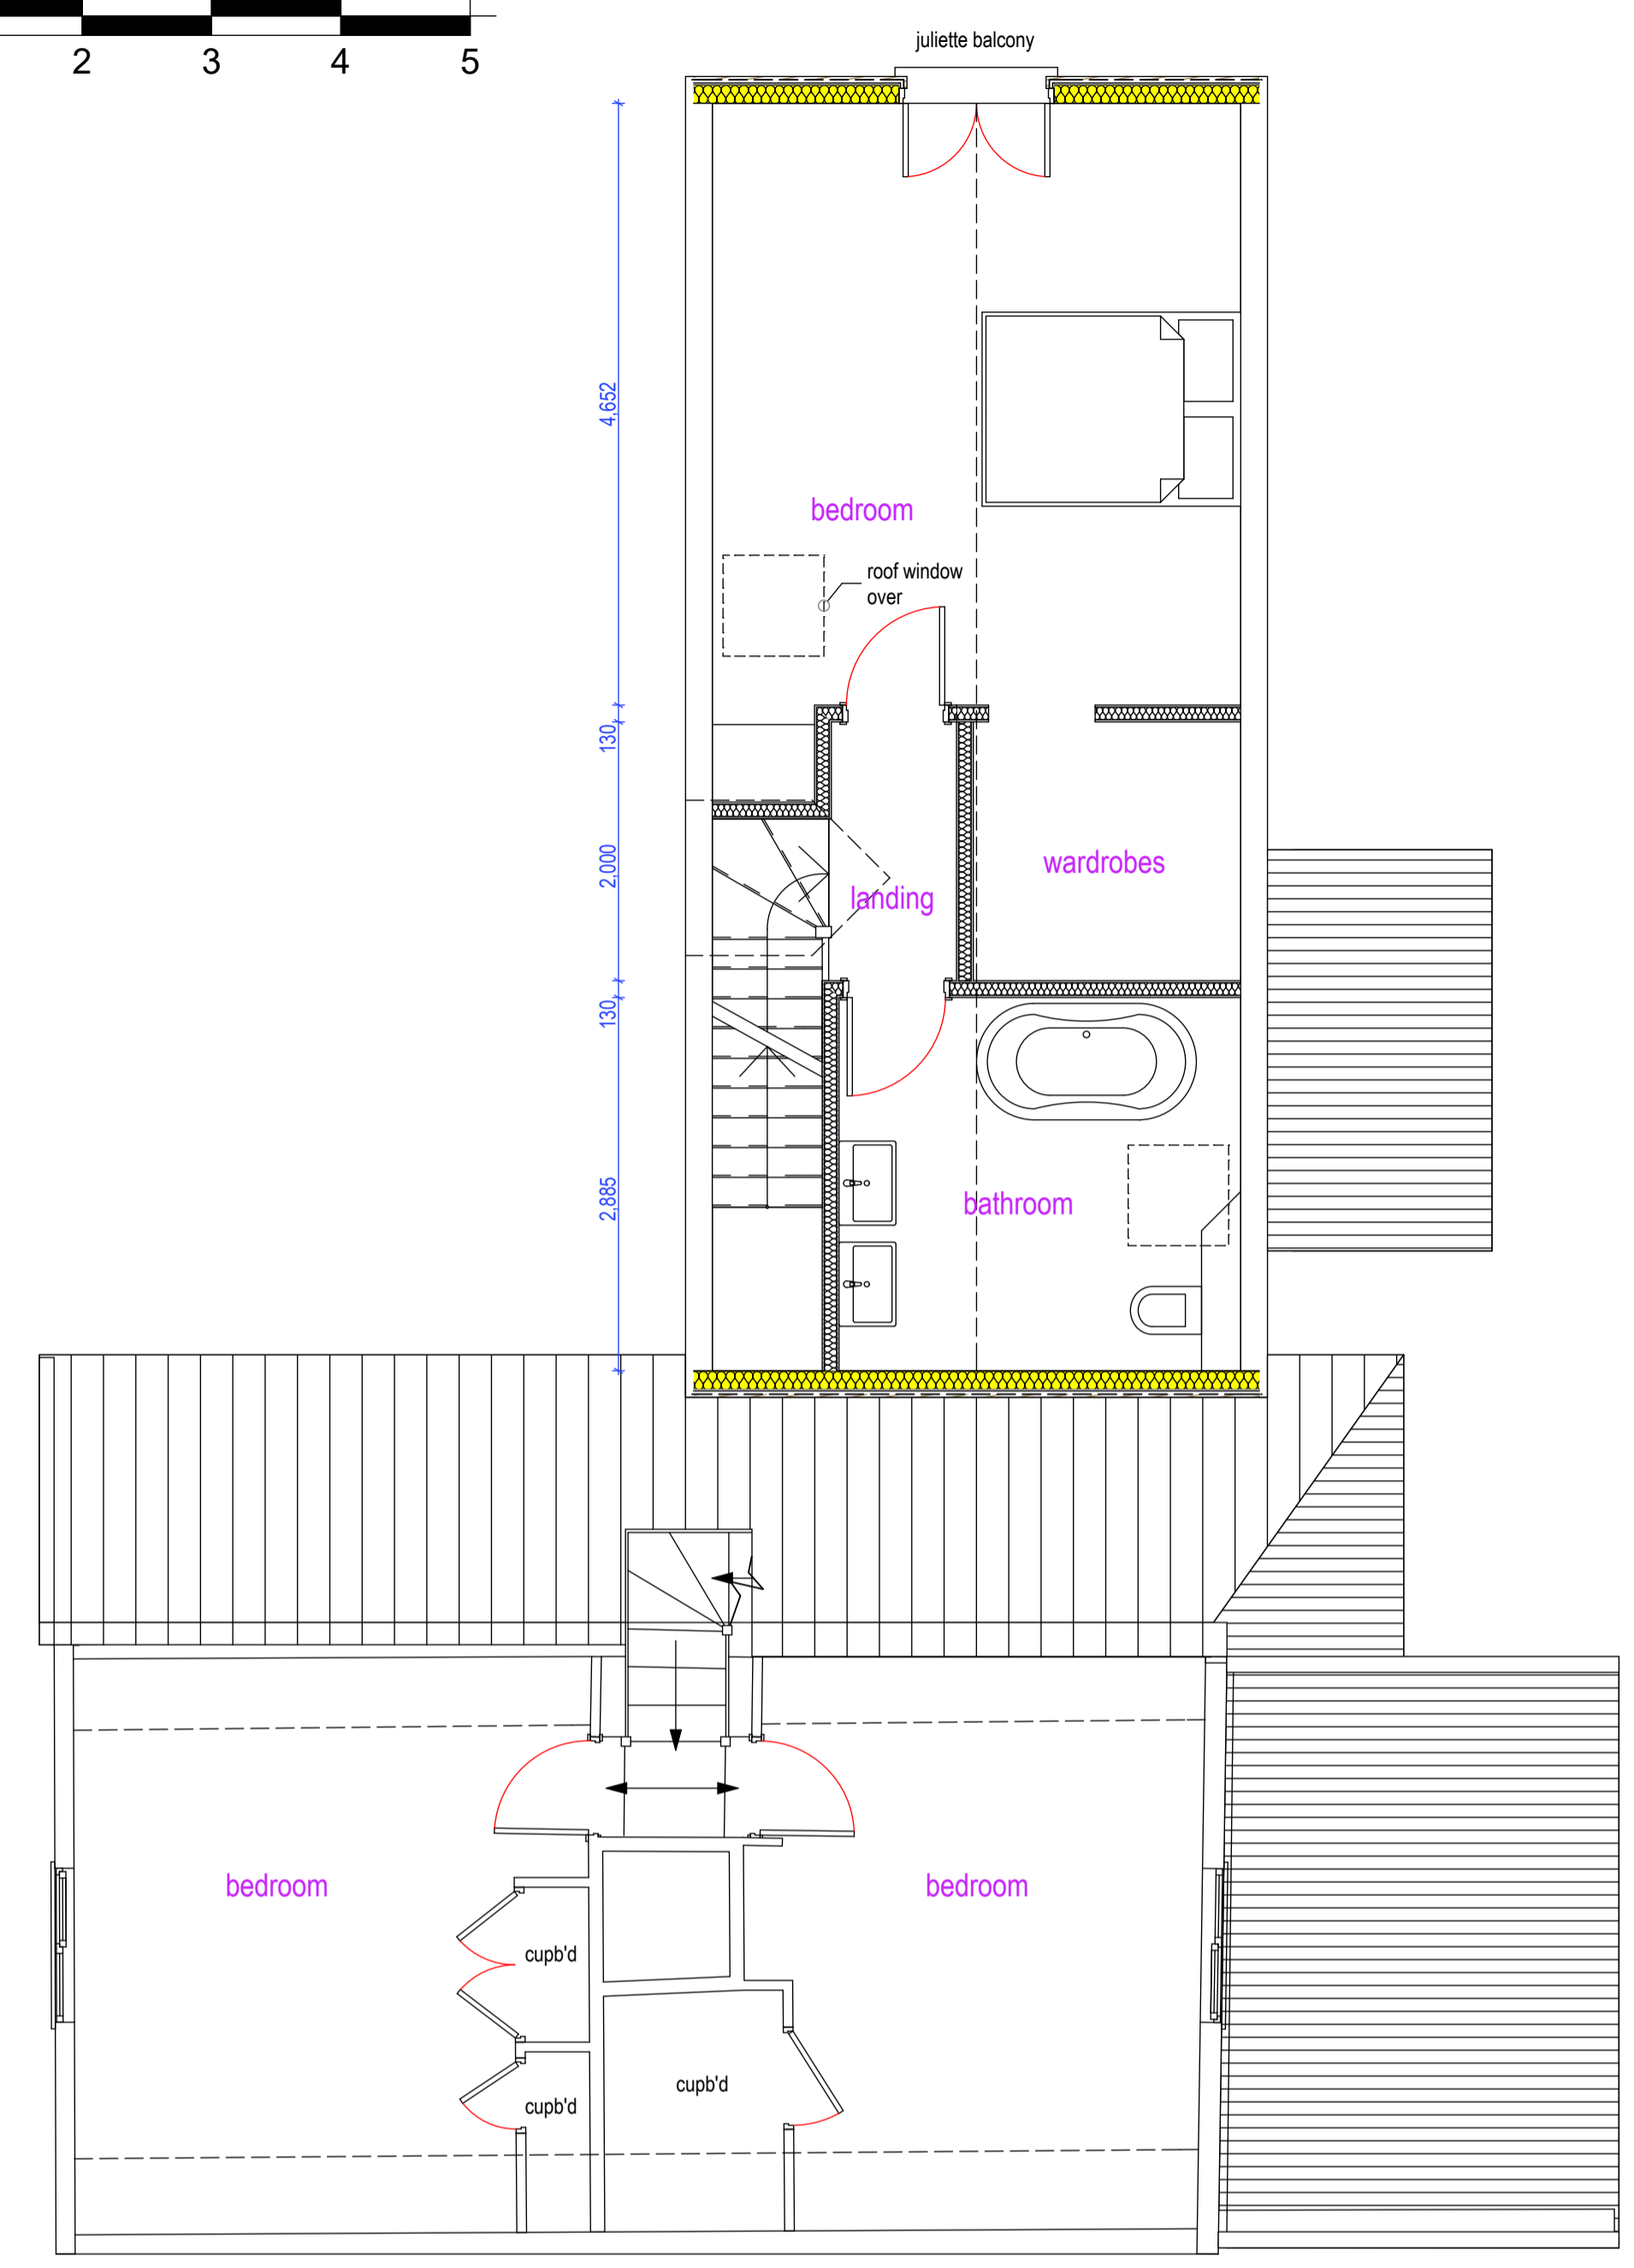

1:50 proposed first floor plan

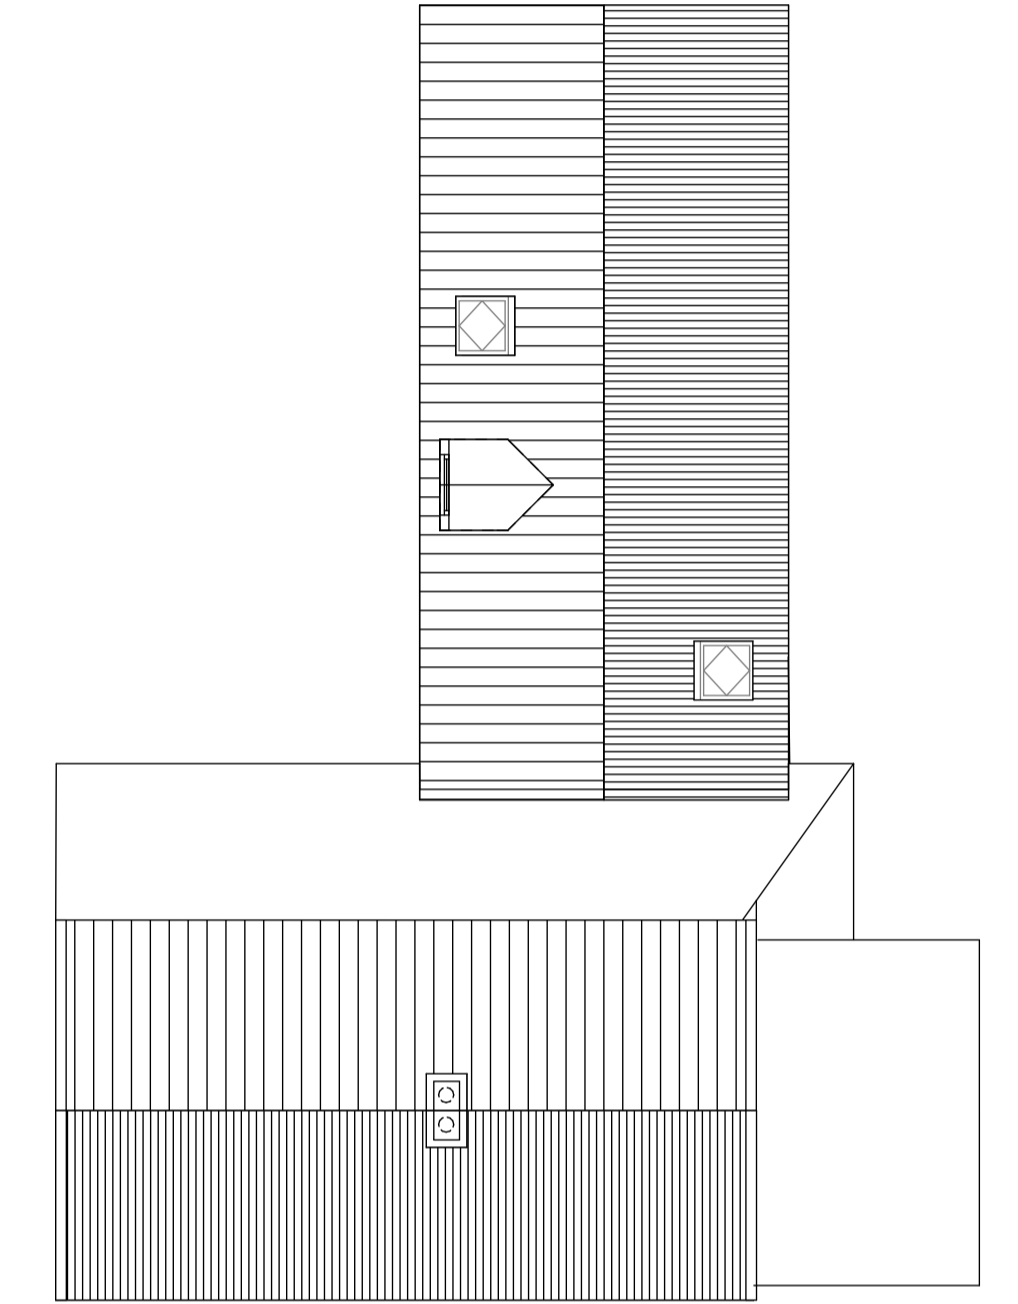

proposed roof plan 1:100

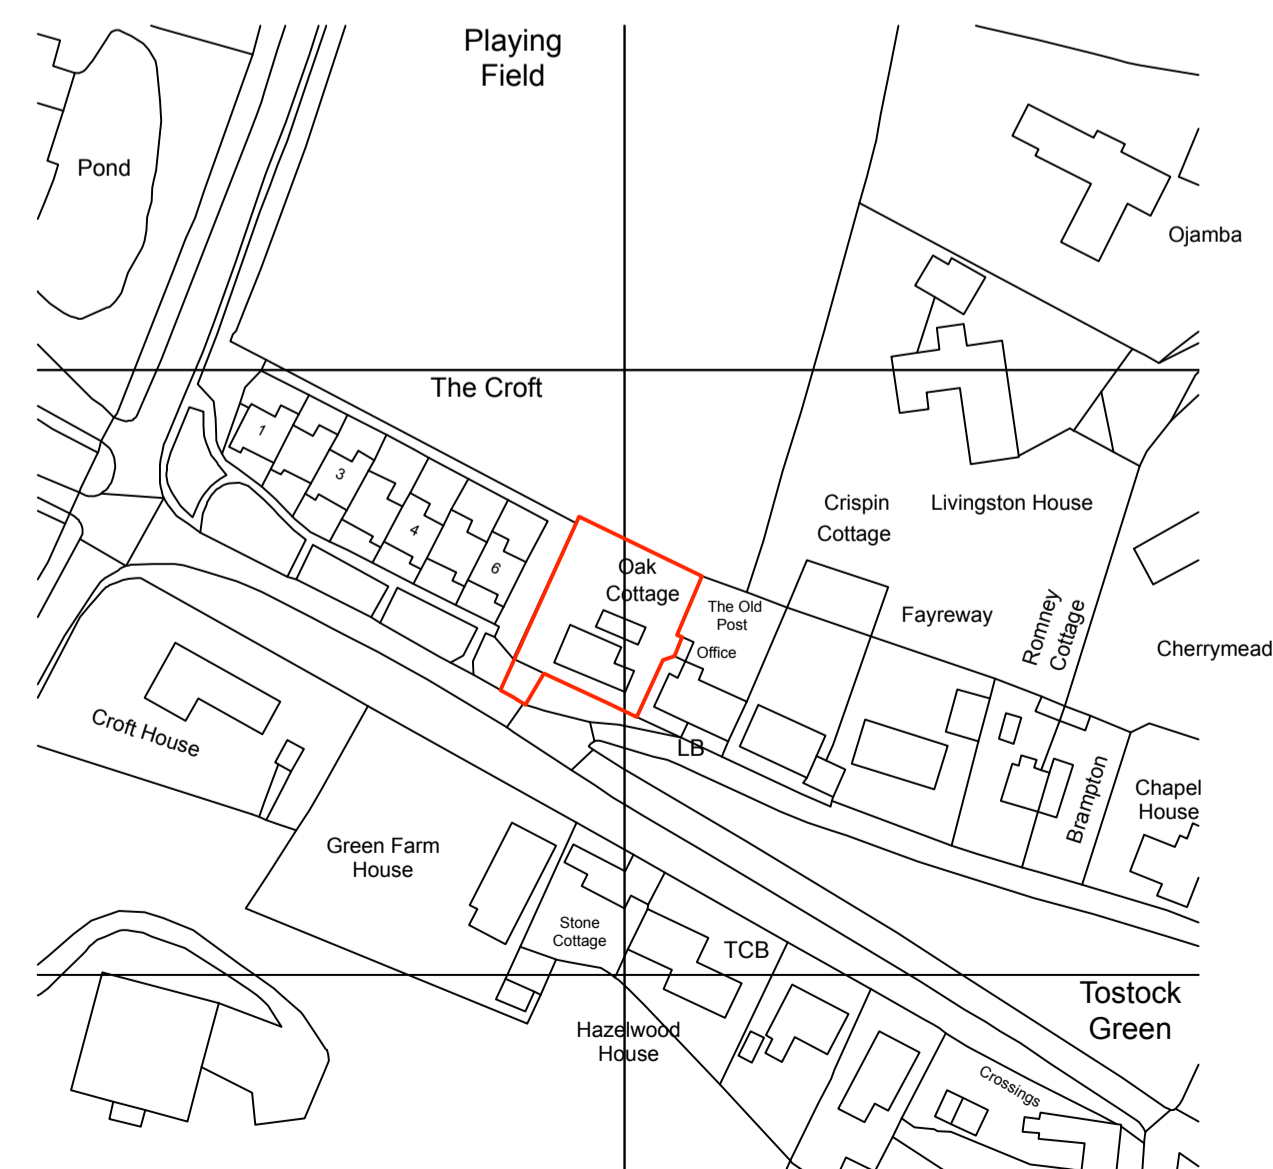

location plan (for locating purposes only) 1:1250

Contractors must verify dimensions and information on site before commencing any work. Do not scale from drawing.

SUBJECT TO PLANNING APPROVAL

DANIEL AGUILAR BA(Hons) Arch DipArch
 acre cottage acre road carlton newmarket suffolk cb89if t: 01223 290077 e: daguilar@stabiletech.com

client: Mr & Mrs R. Grimes job: Rear extension Oak Cottage The Green, Tostock drawing: proposed plans, location plan

scale: as shown @ A1	date: October 2023	dm.: da	job no.: A786-23	dg. no.: 02	rev.: PL
----------------------	--------------------	---------	------------------	-------------	----------