

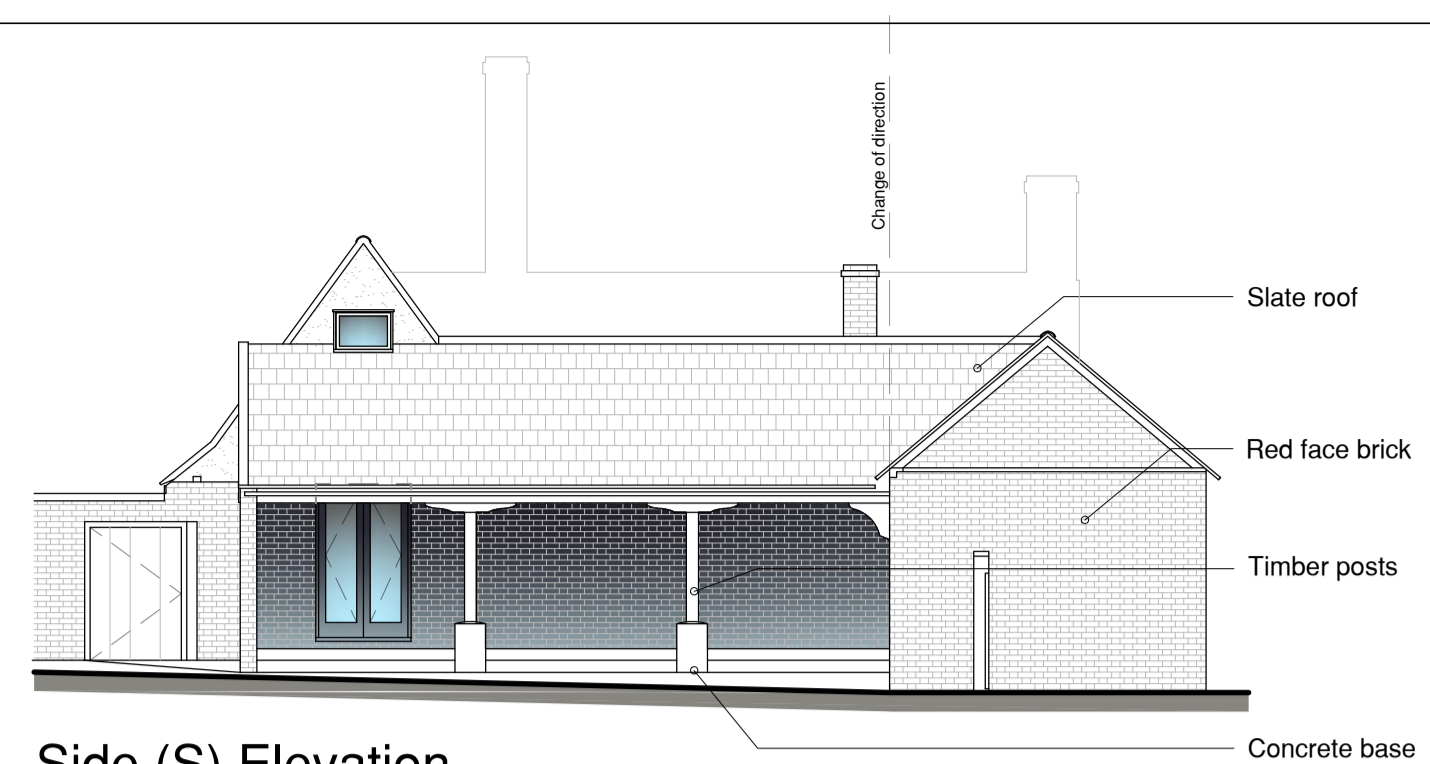



**Front (E) Elevation**  
Scale 1:100

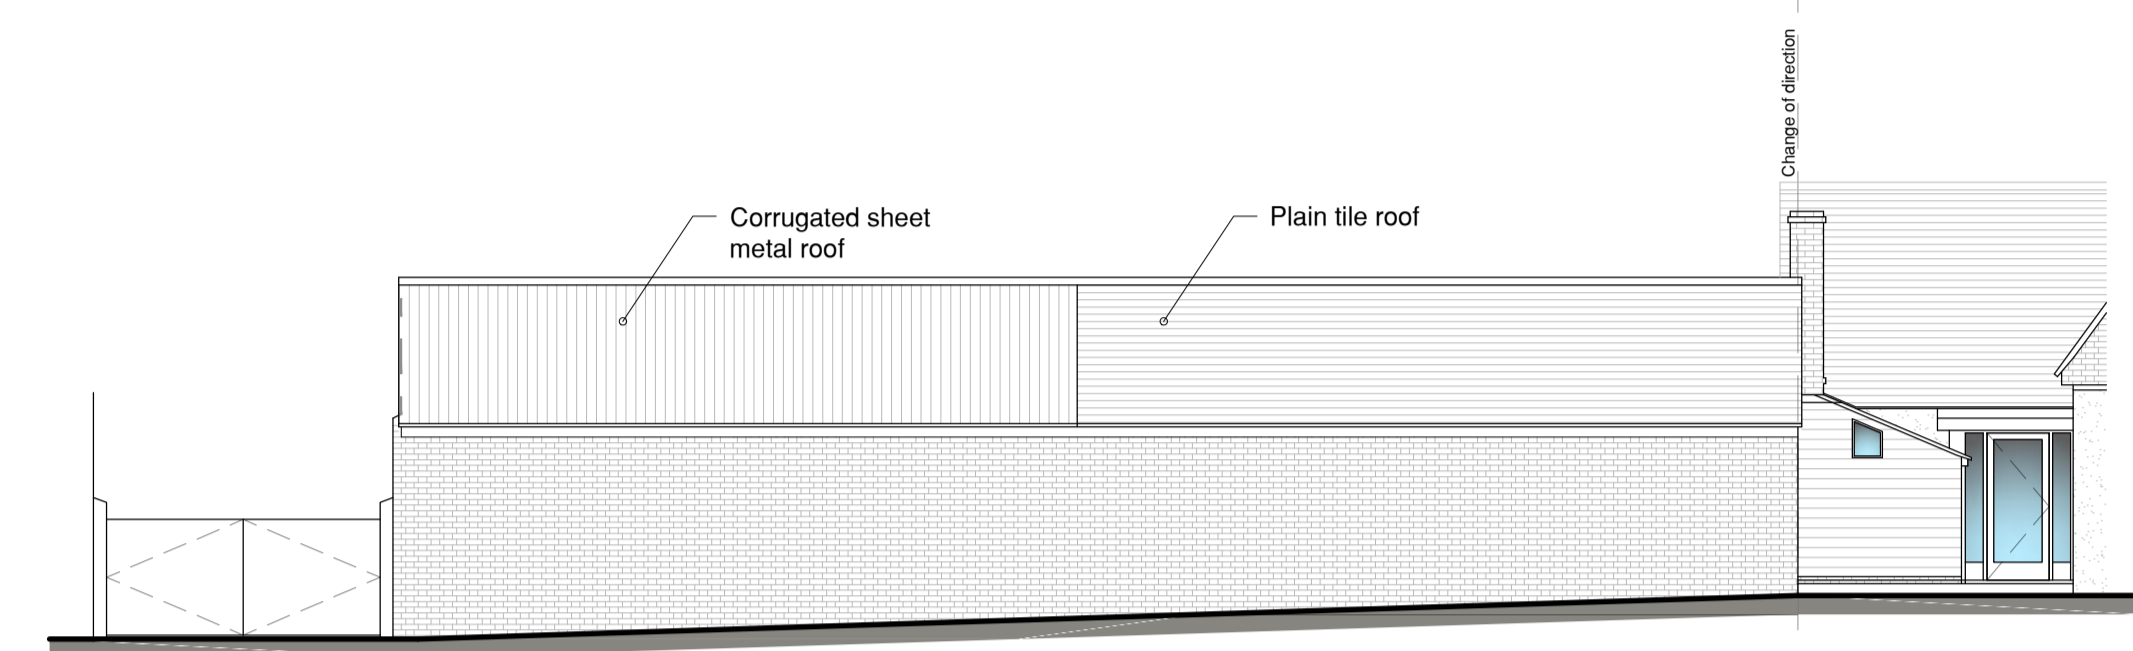



**Side (S) Elevation**  
Scale 1:100

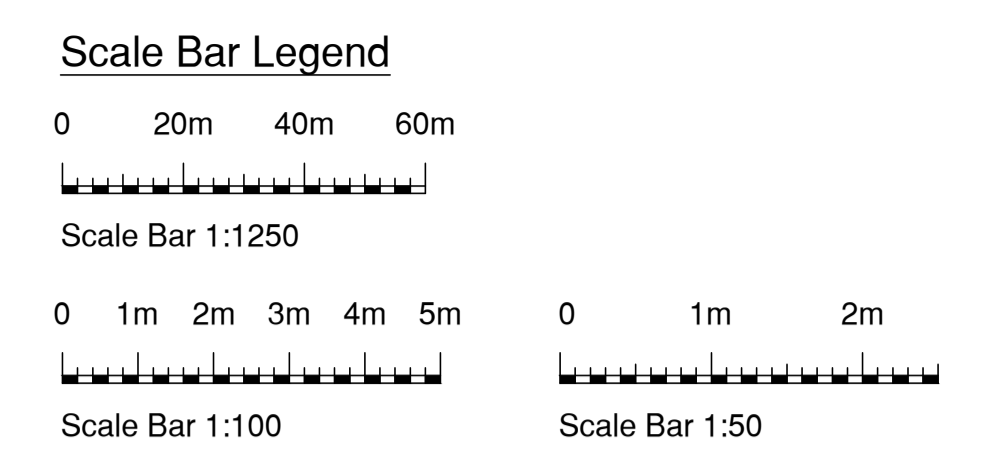

**Rear (W) Elevation**  
Scale 1:100

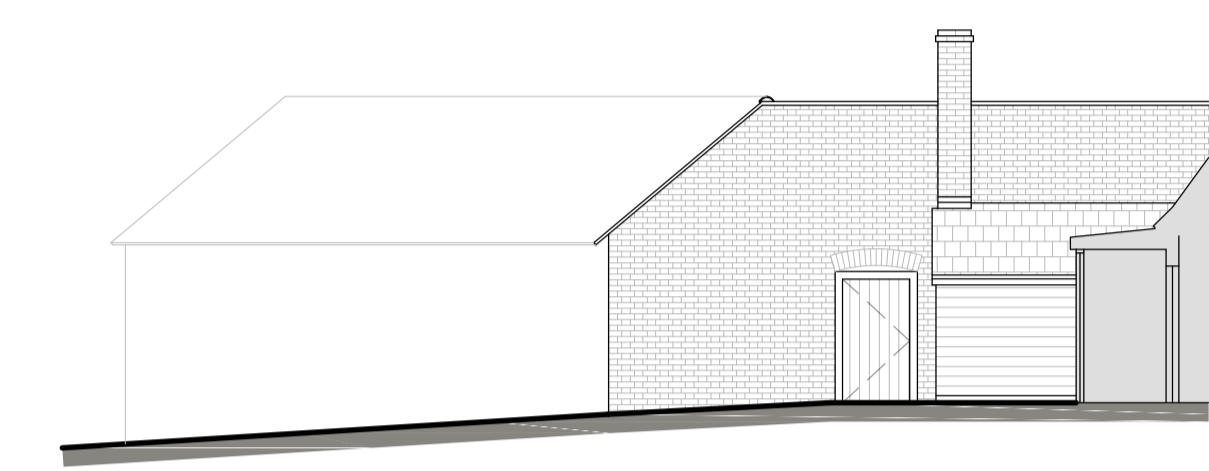

**Side (N) Elevation**  
Scale 1:100

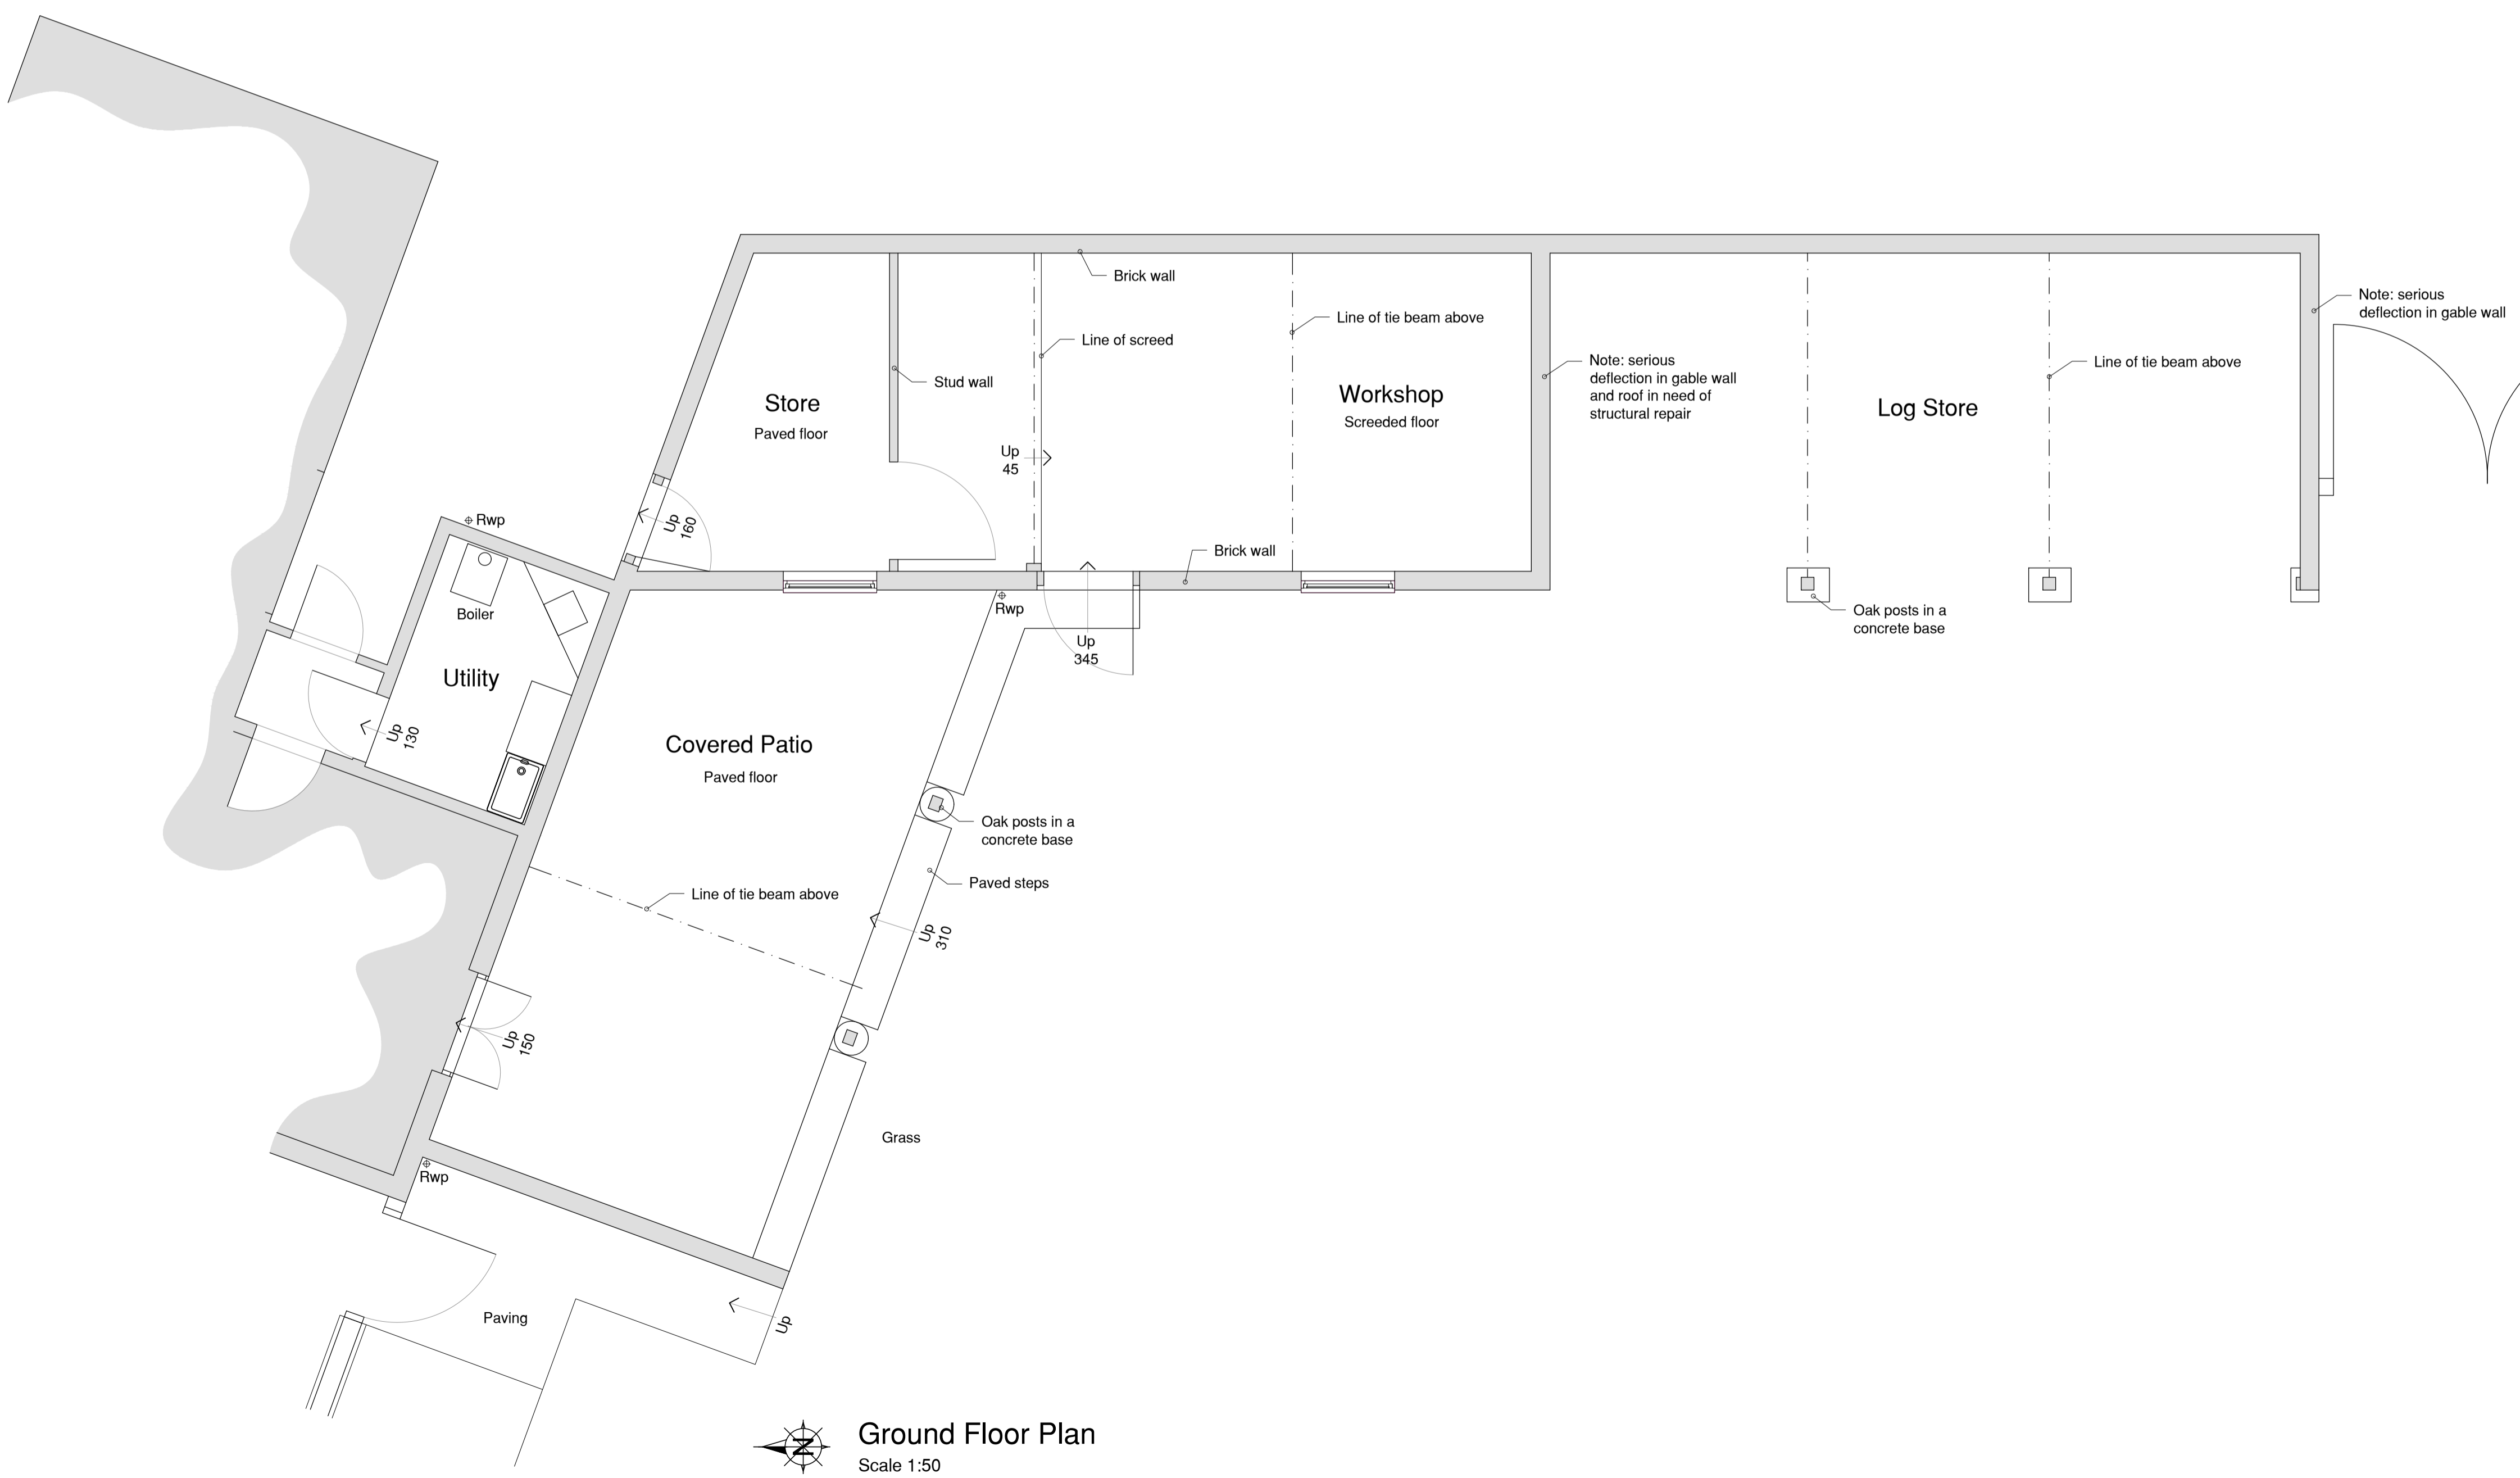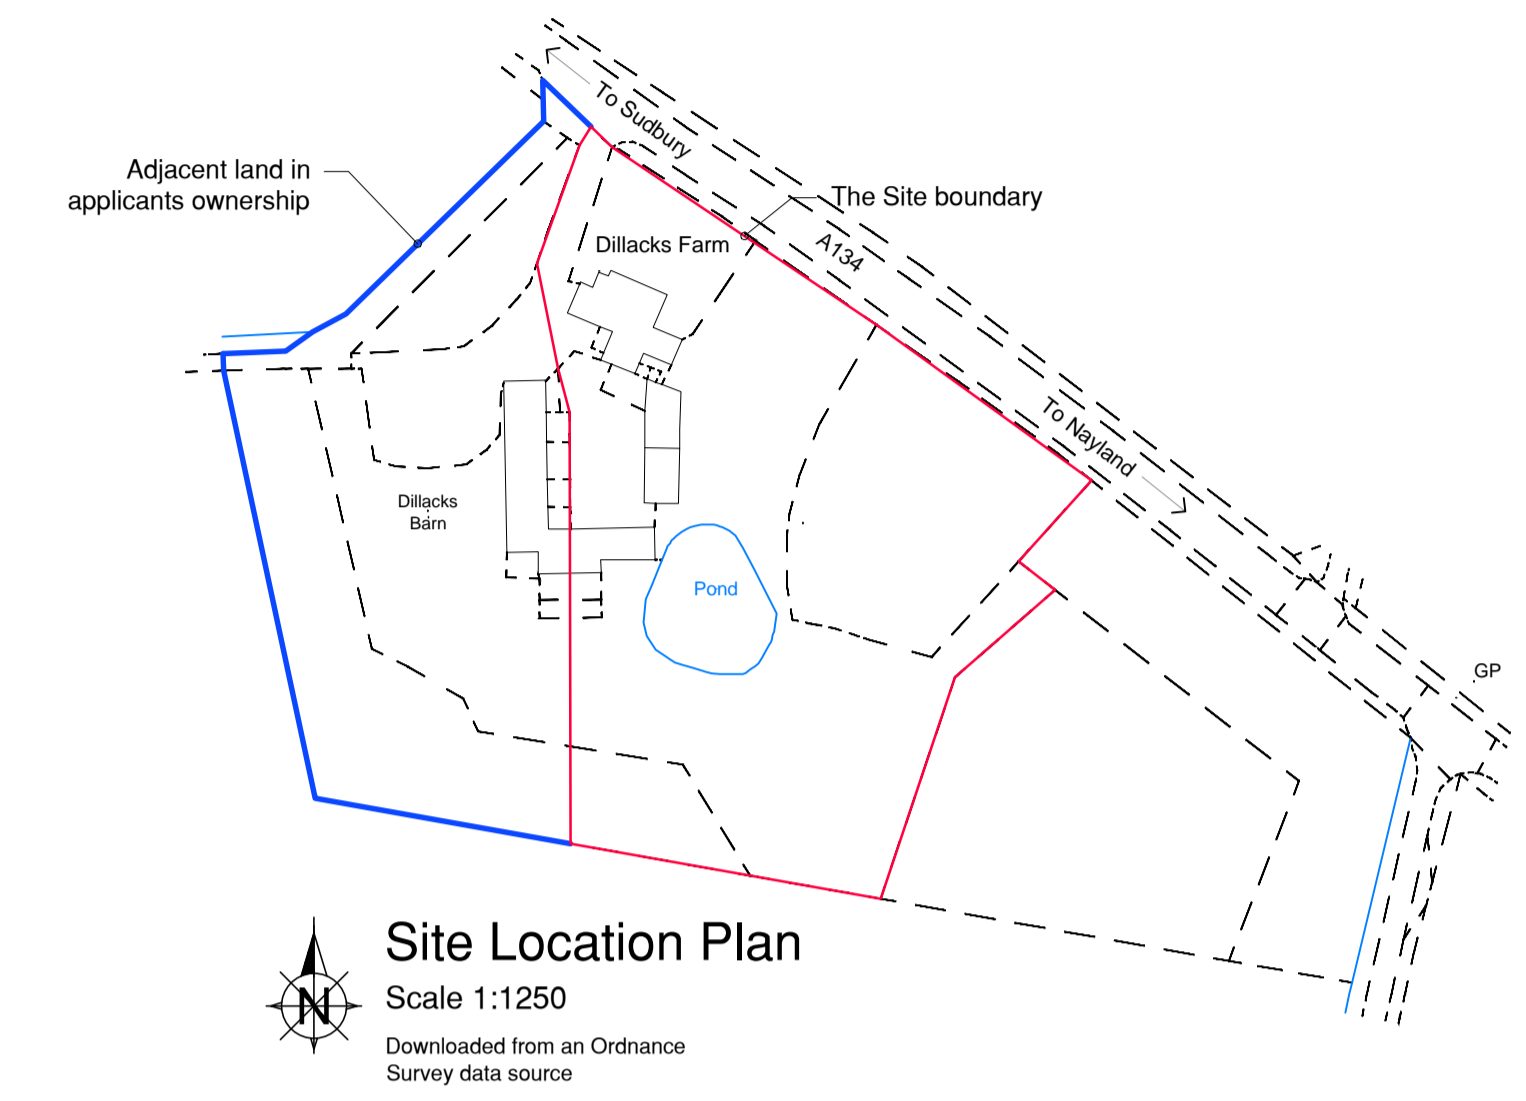

**Ground Floor Plan**  
Scale 1:50

**This drawing is to be printed in colour**

| Rev: | Date:      | Details:                       |
|------|------------|--------------------------------|
| A:   | 17-11-2023 | Workshop tie beam repositioned |
| B:   |            |                                |
| C:   |            |                                |
| D:   |            |                                |
| E:   |            |                                |
| F:   |            |                                |

Site Address: Dillacks farm, Colchester Rd, Assington, Sudbury, CO10 5LT

Project: Conversion of existing cartlodge and outbuilding to form annexed accommodation for elderly relatives and installation of 2No. ground solar array panels.

Client: Mr C & Mrs V Day  
Drawing Status: Survey as existing  
Drawn by: LE  
Drawing Content: Site location plan, ground floor plan and elevations

Scales: As shown at A1  
Drawing No: 1264-02-03A  
Date Created: Feb 2022

Planning status:  
Building Regulation status:



This drawing is the copyright of Optimum Architecture Limited and may not be traced, copied (apart from for the sole purpose of carrying out the construction of the described works) or reproduced without prior written consent. Do not scale from this drawing. Any dimensions stated are for guidance only, all written and scaled dimensions are to be checked on site prior to commencement of works. Any discrepancies must be reported immediately.