
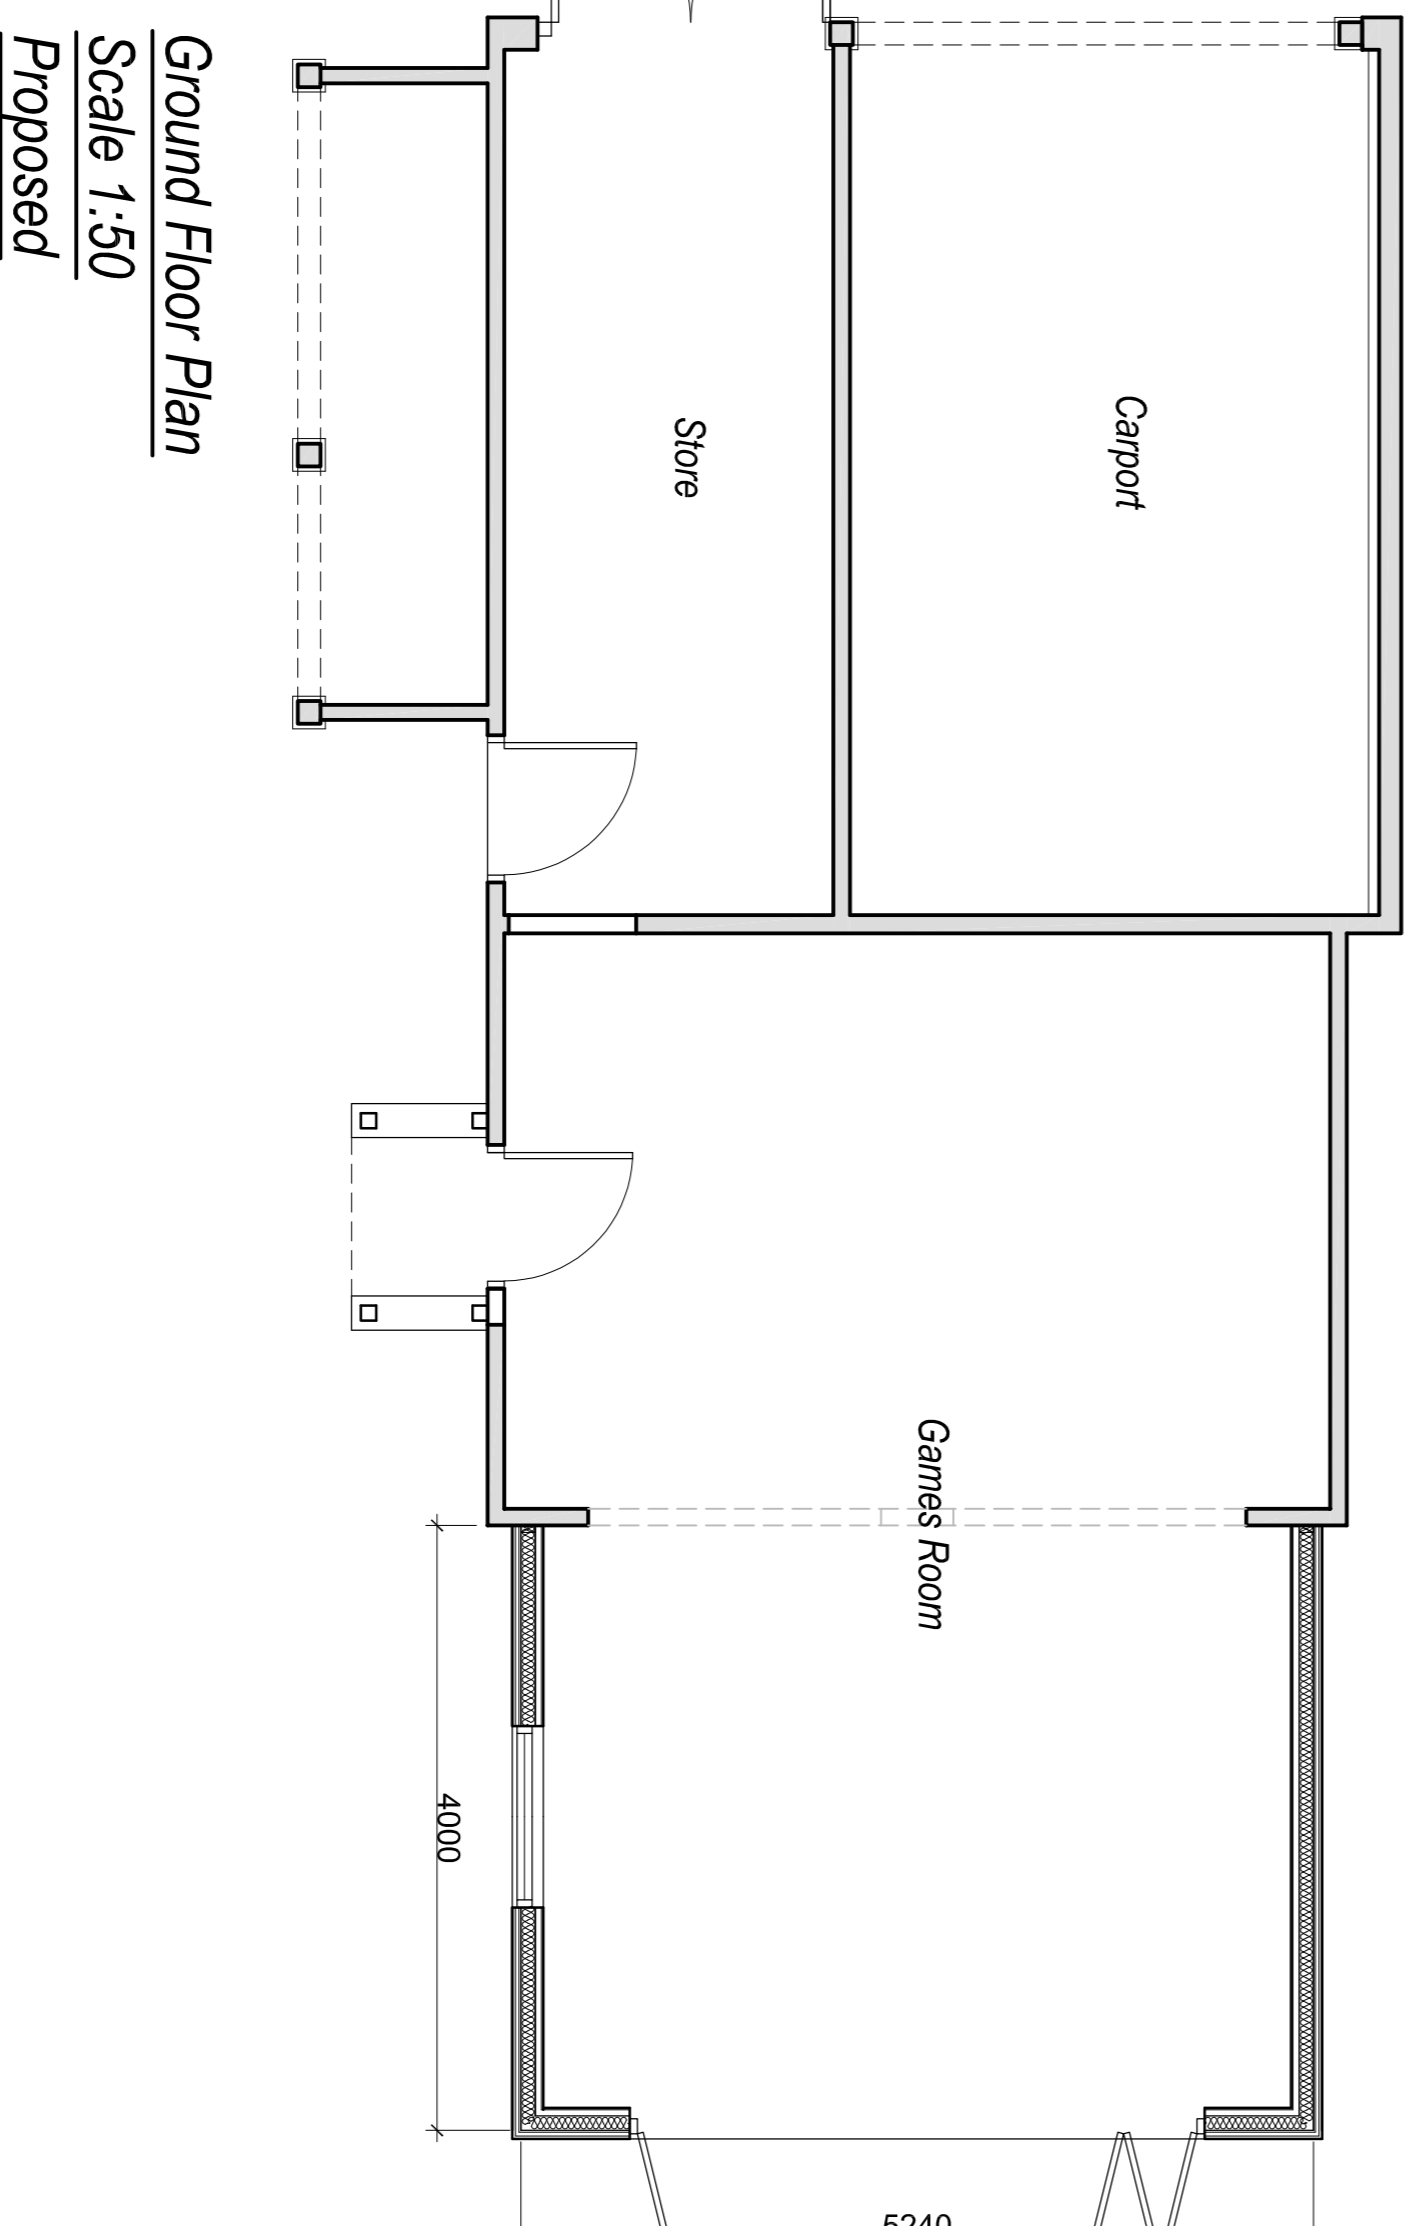
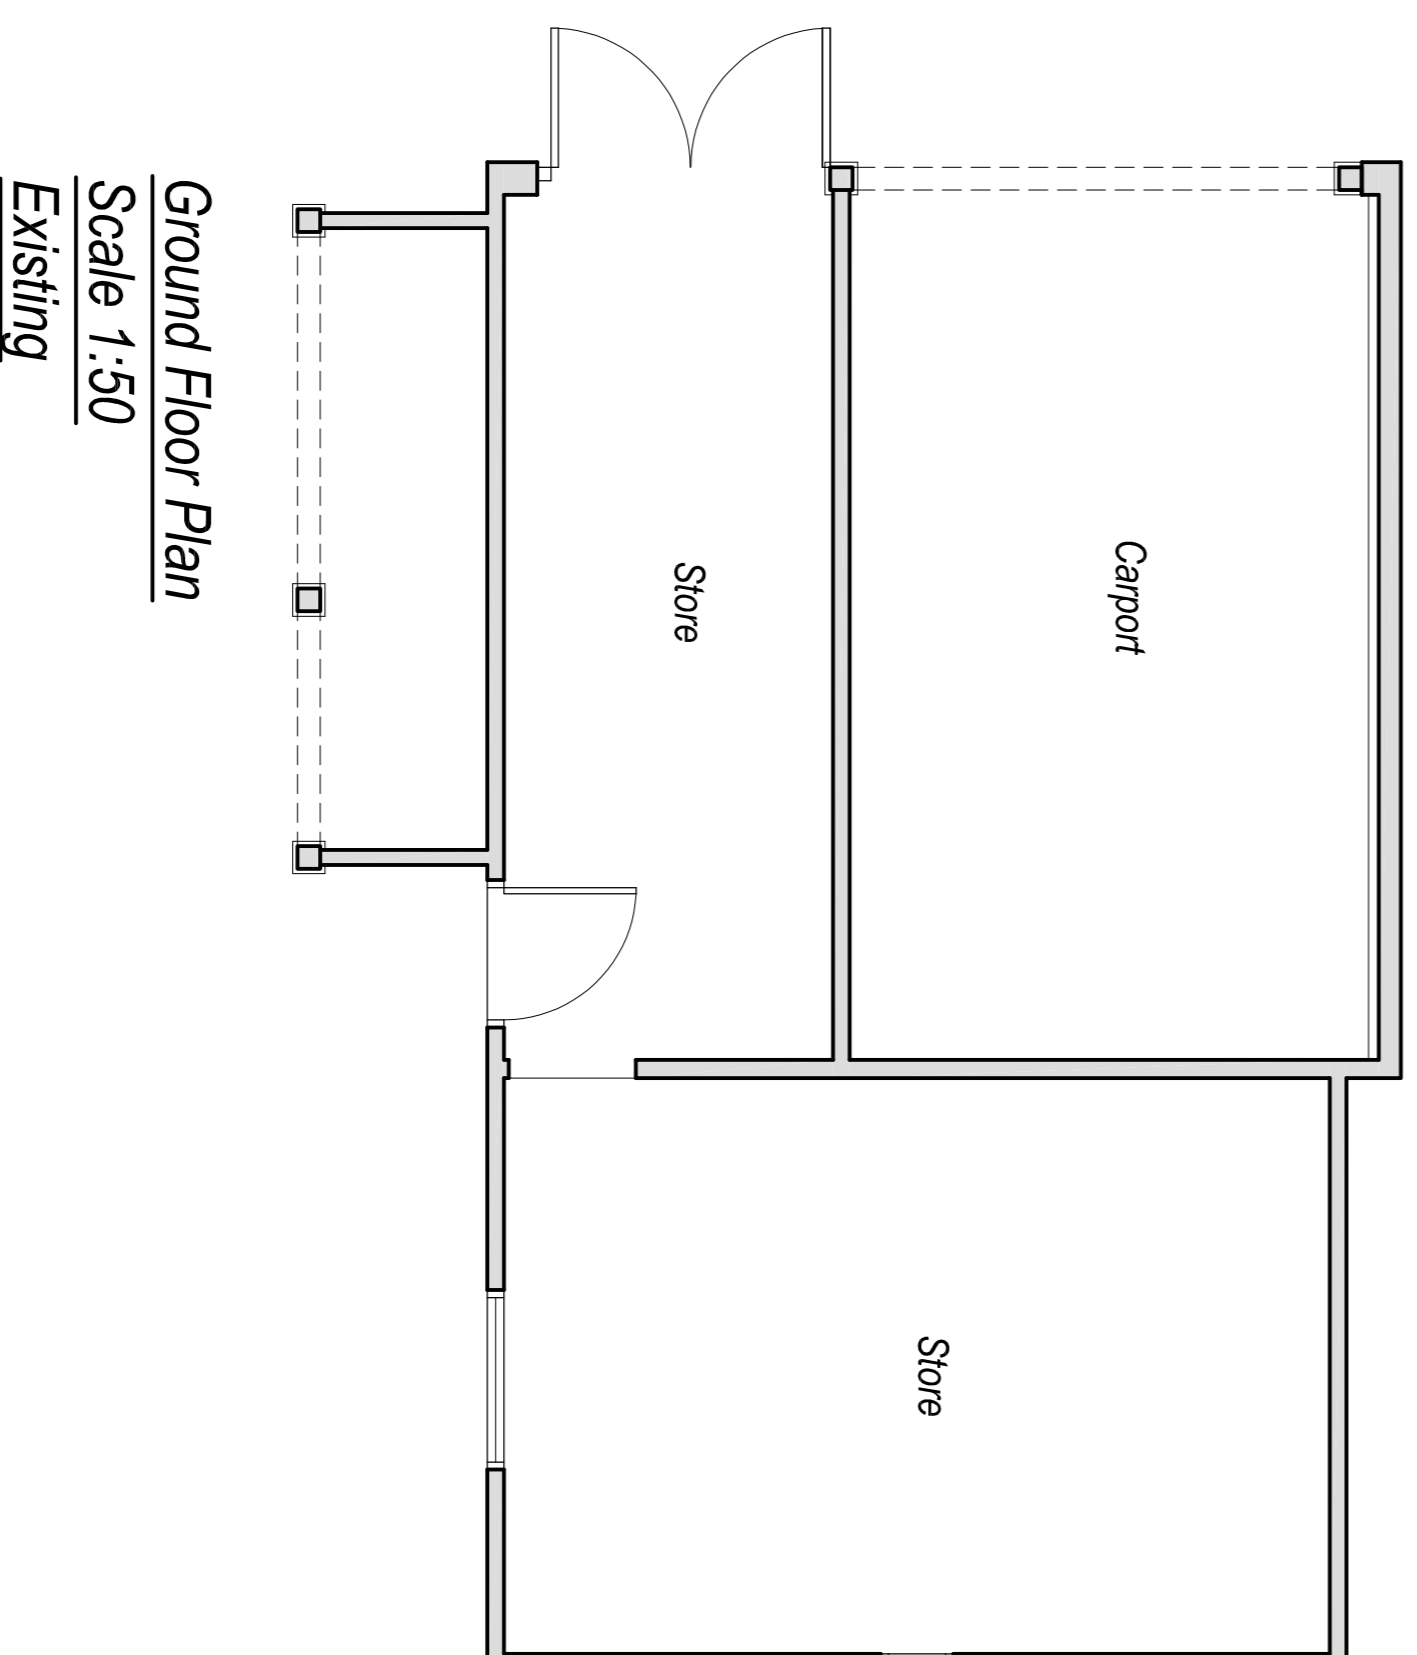
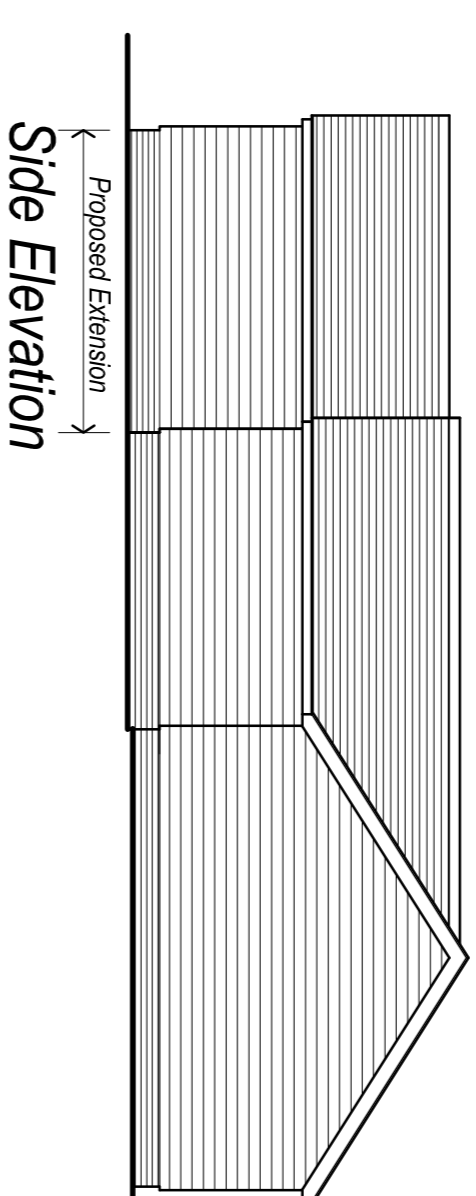
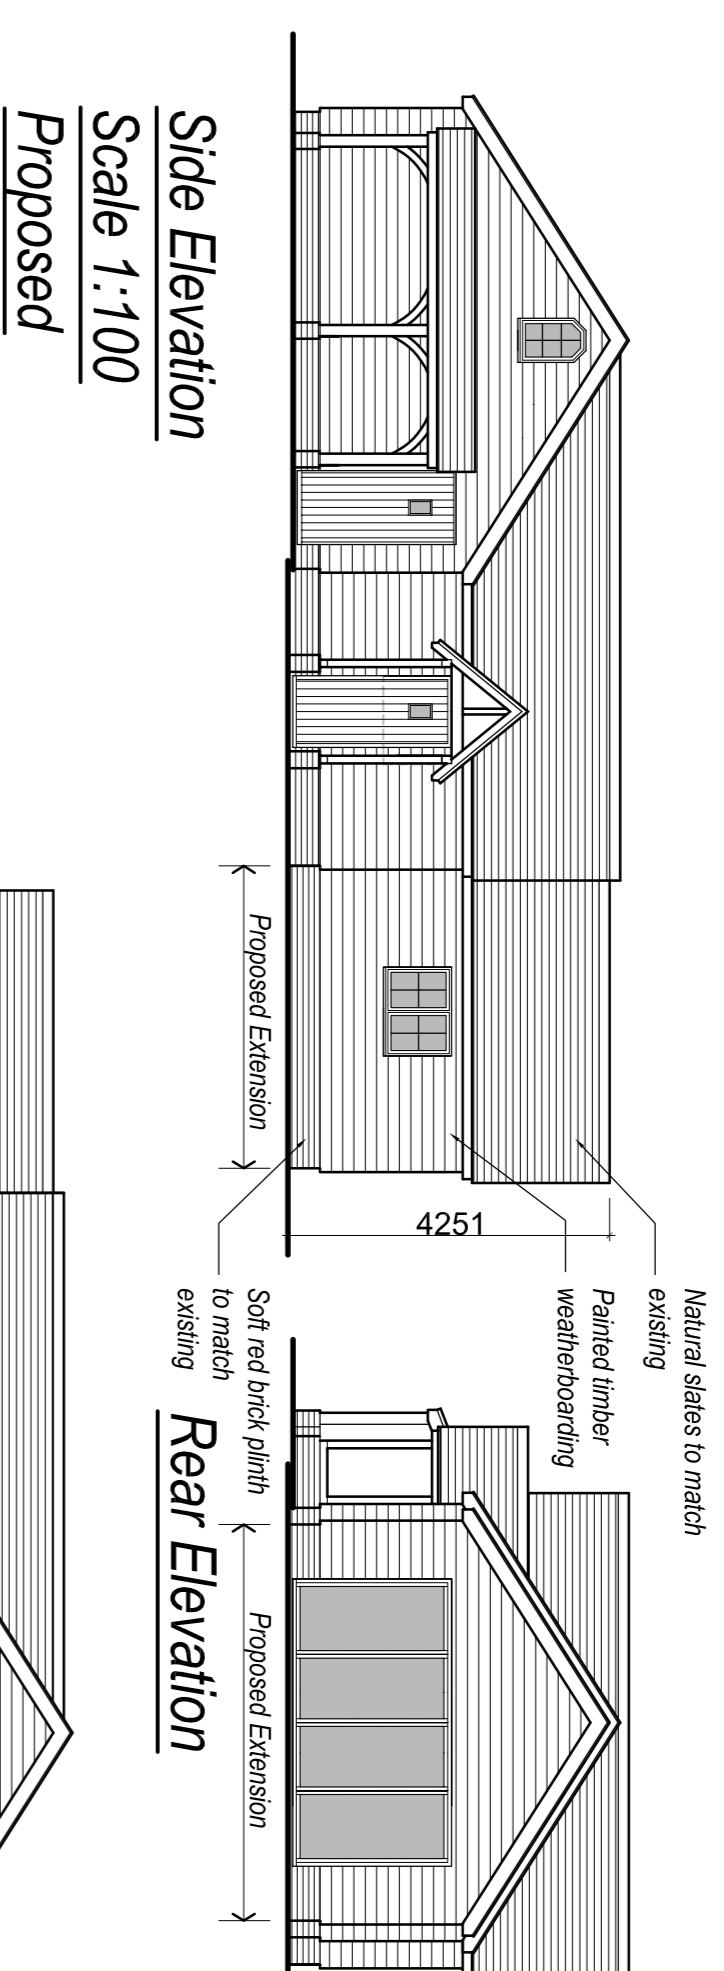
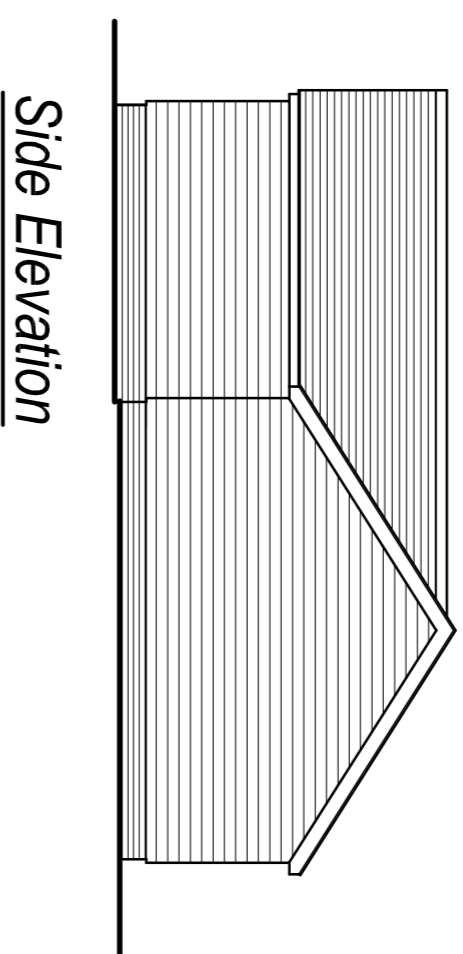
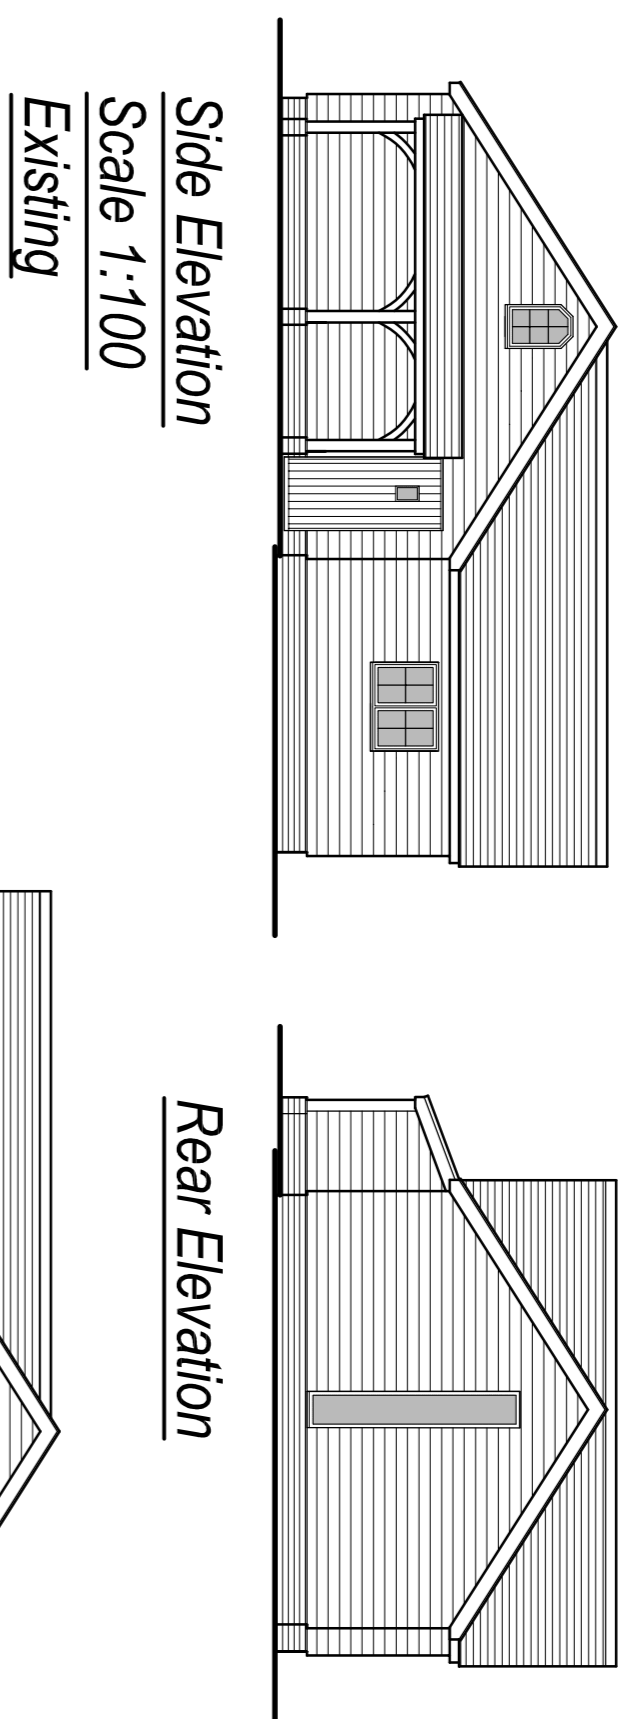


**NOTES:**

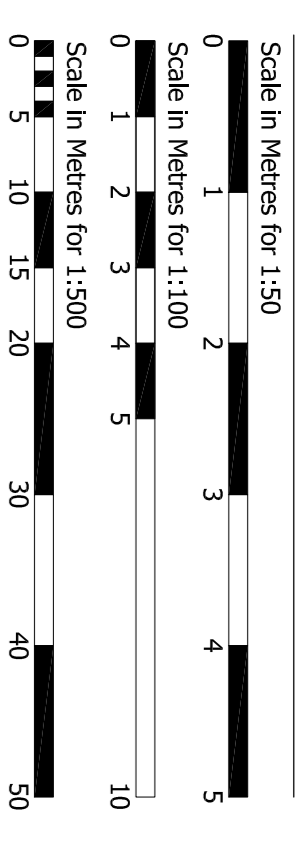

Rev/A, Date: Nov'23, Amended/Updated for planning sub

Status:

**Planning**



Domestic • Residential • Commercial  
**Tel : 01787 827200**  
www.suffolkbldgdesign.co.uk  
11 East Street, Sudbury, Suffolk, CO10 2TP

Client:  
Mr & Mrs B Jones  
Beaumont, Cock Street, Leavenheath,  
COLCHESTER CO6 4PJ

Project:  
Proposed Cartledge Rear Extension

Drawing Details:  
Existing & Proposed Floor Plans  
& Elevations

Date:	July 23	Scale:	As Shown @ A1	Drawn:	AIB
Number:	881.23.03	Revised:		Number:	A