

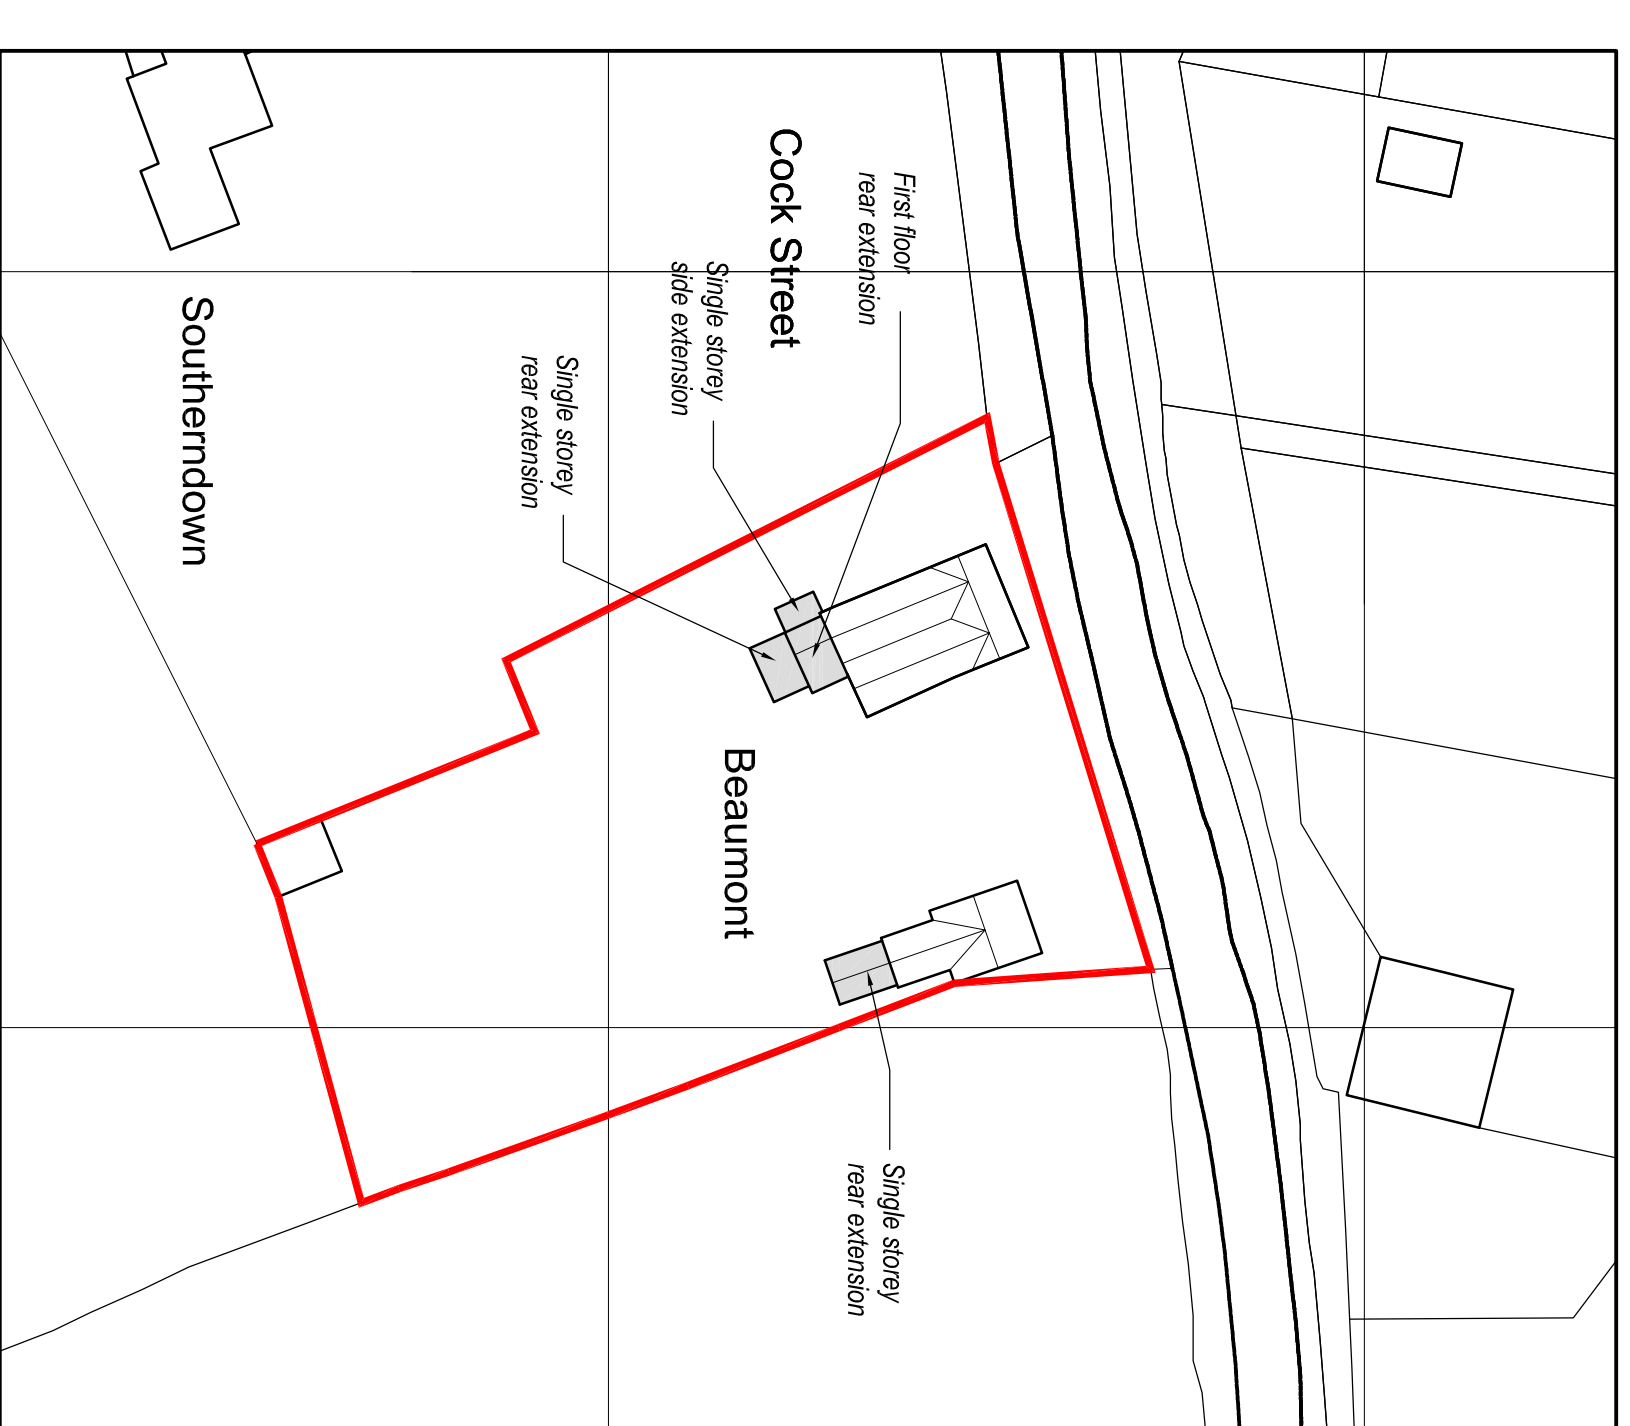
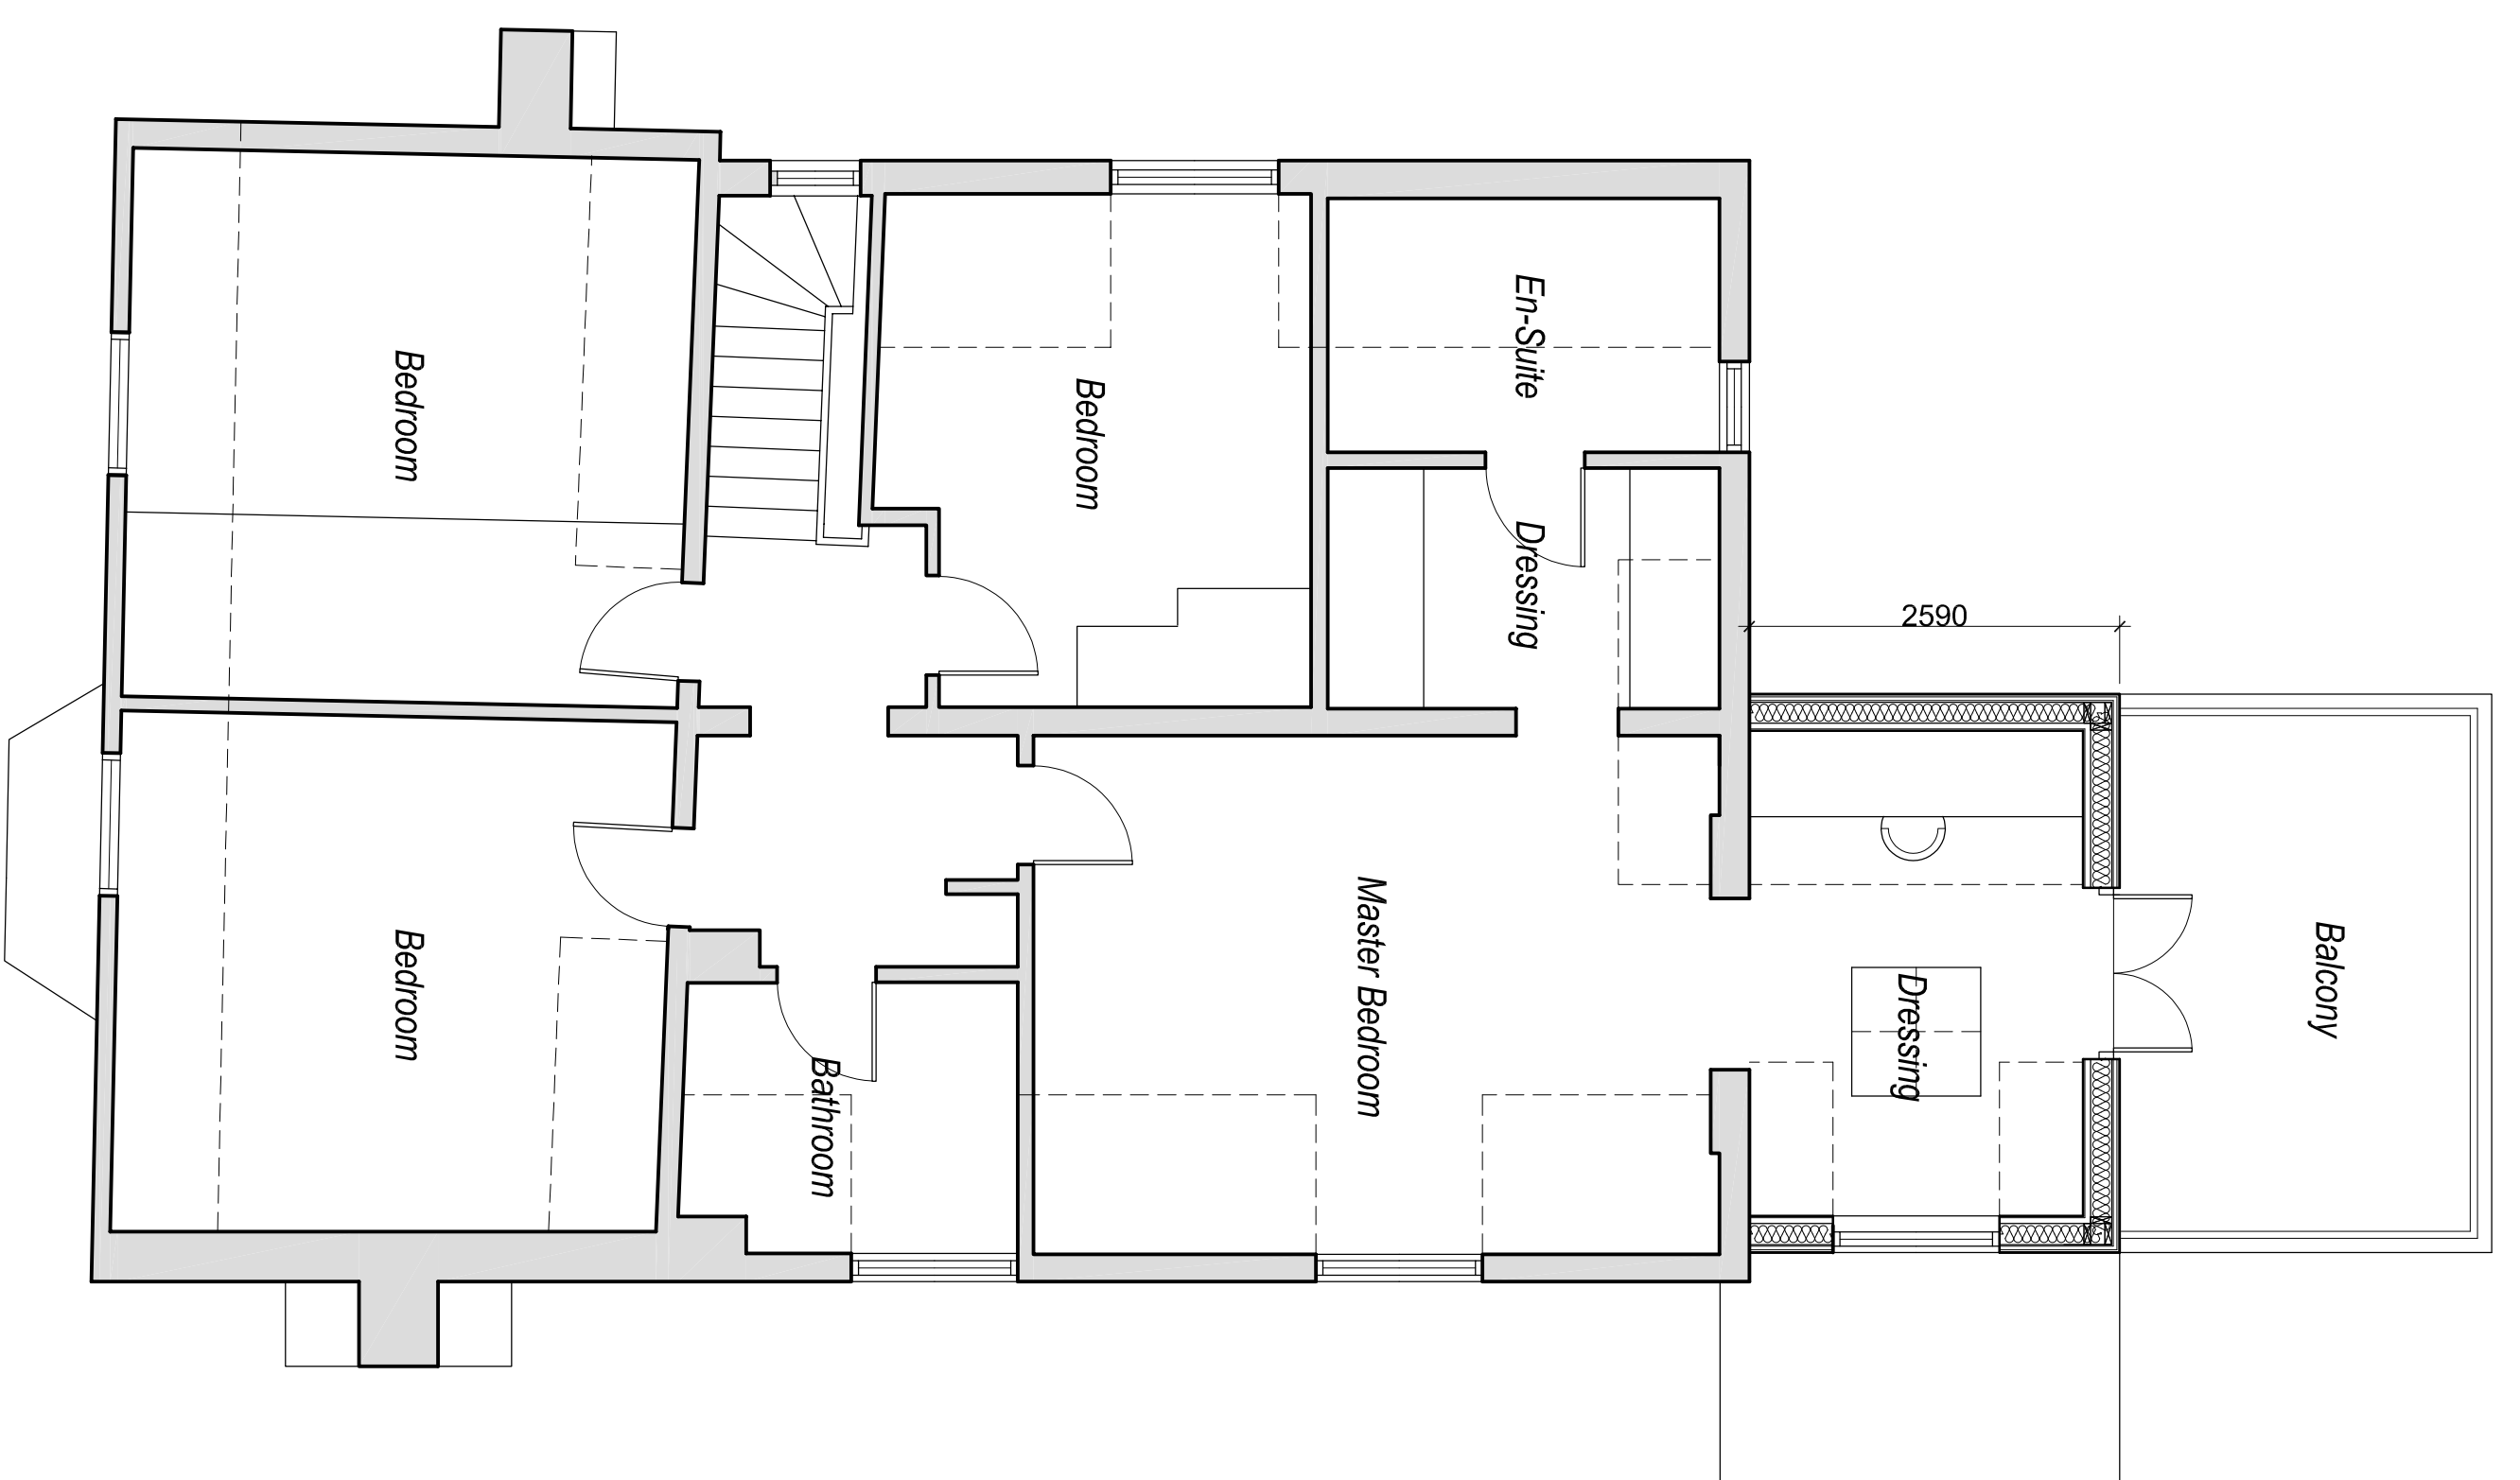
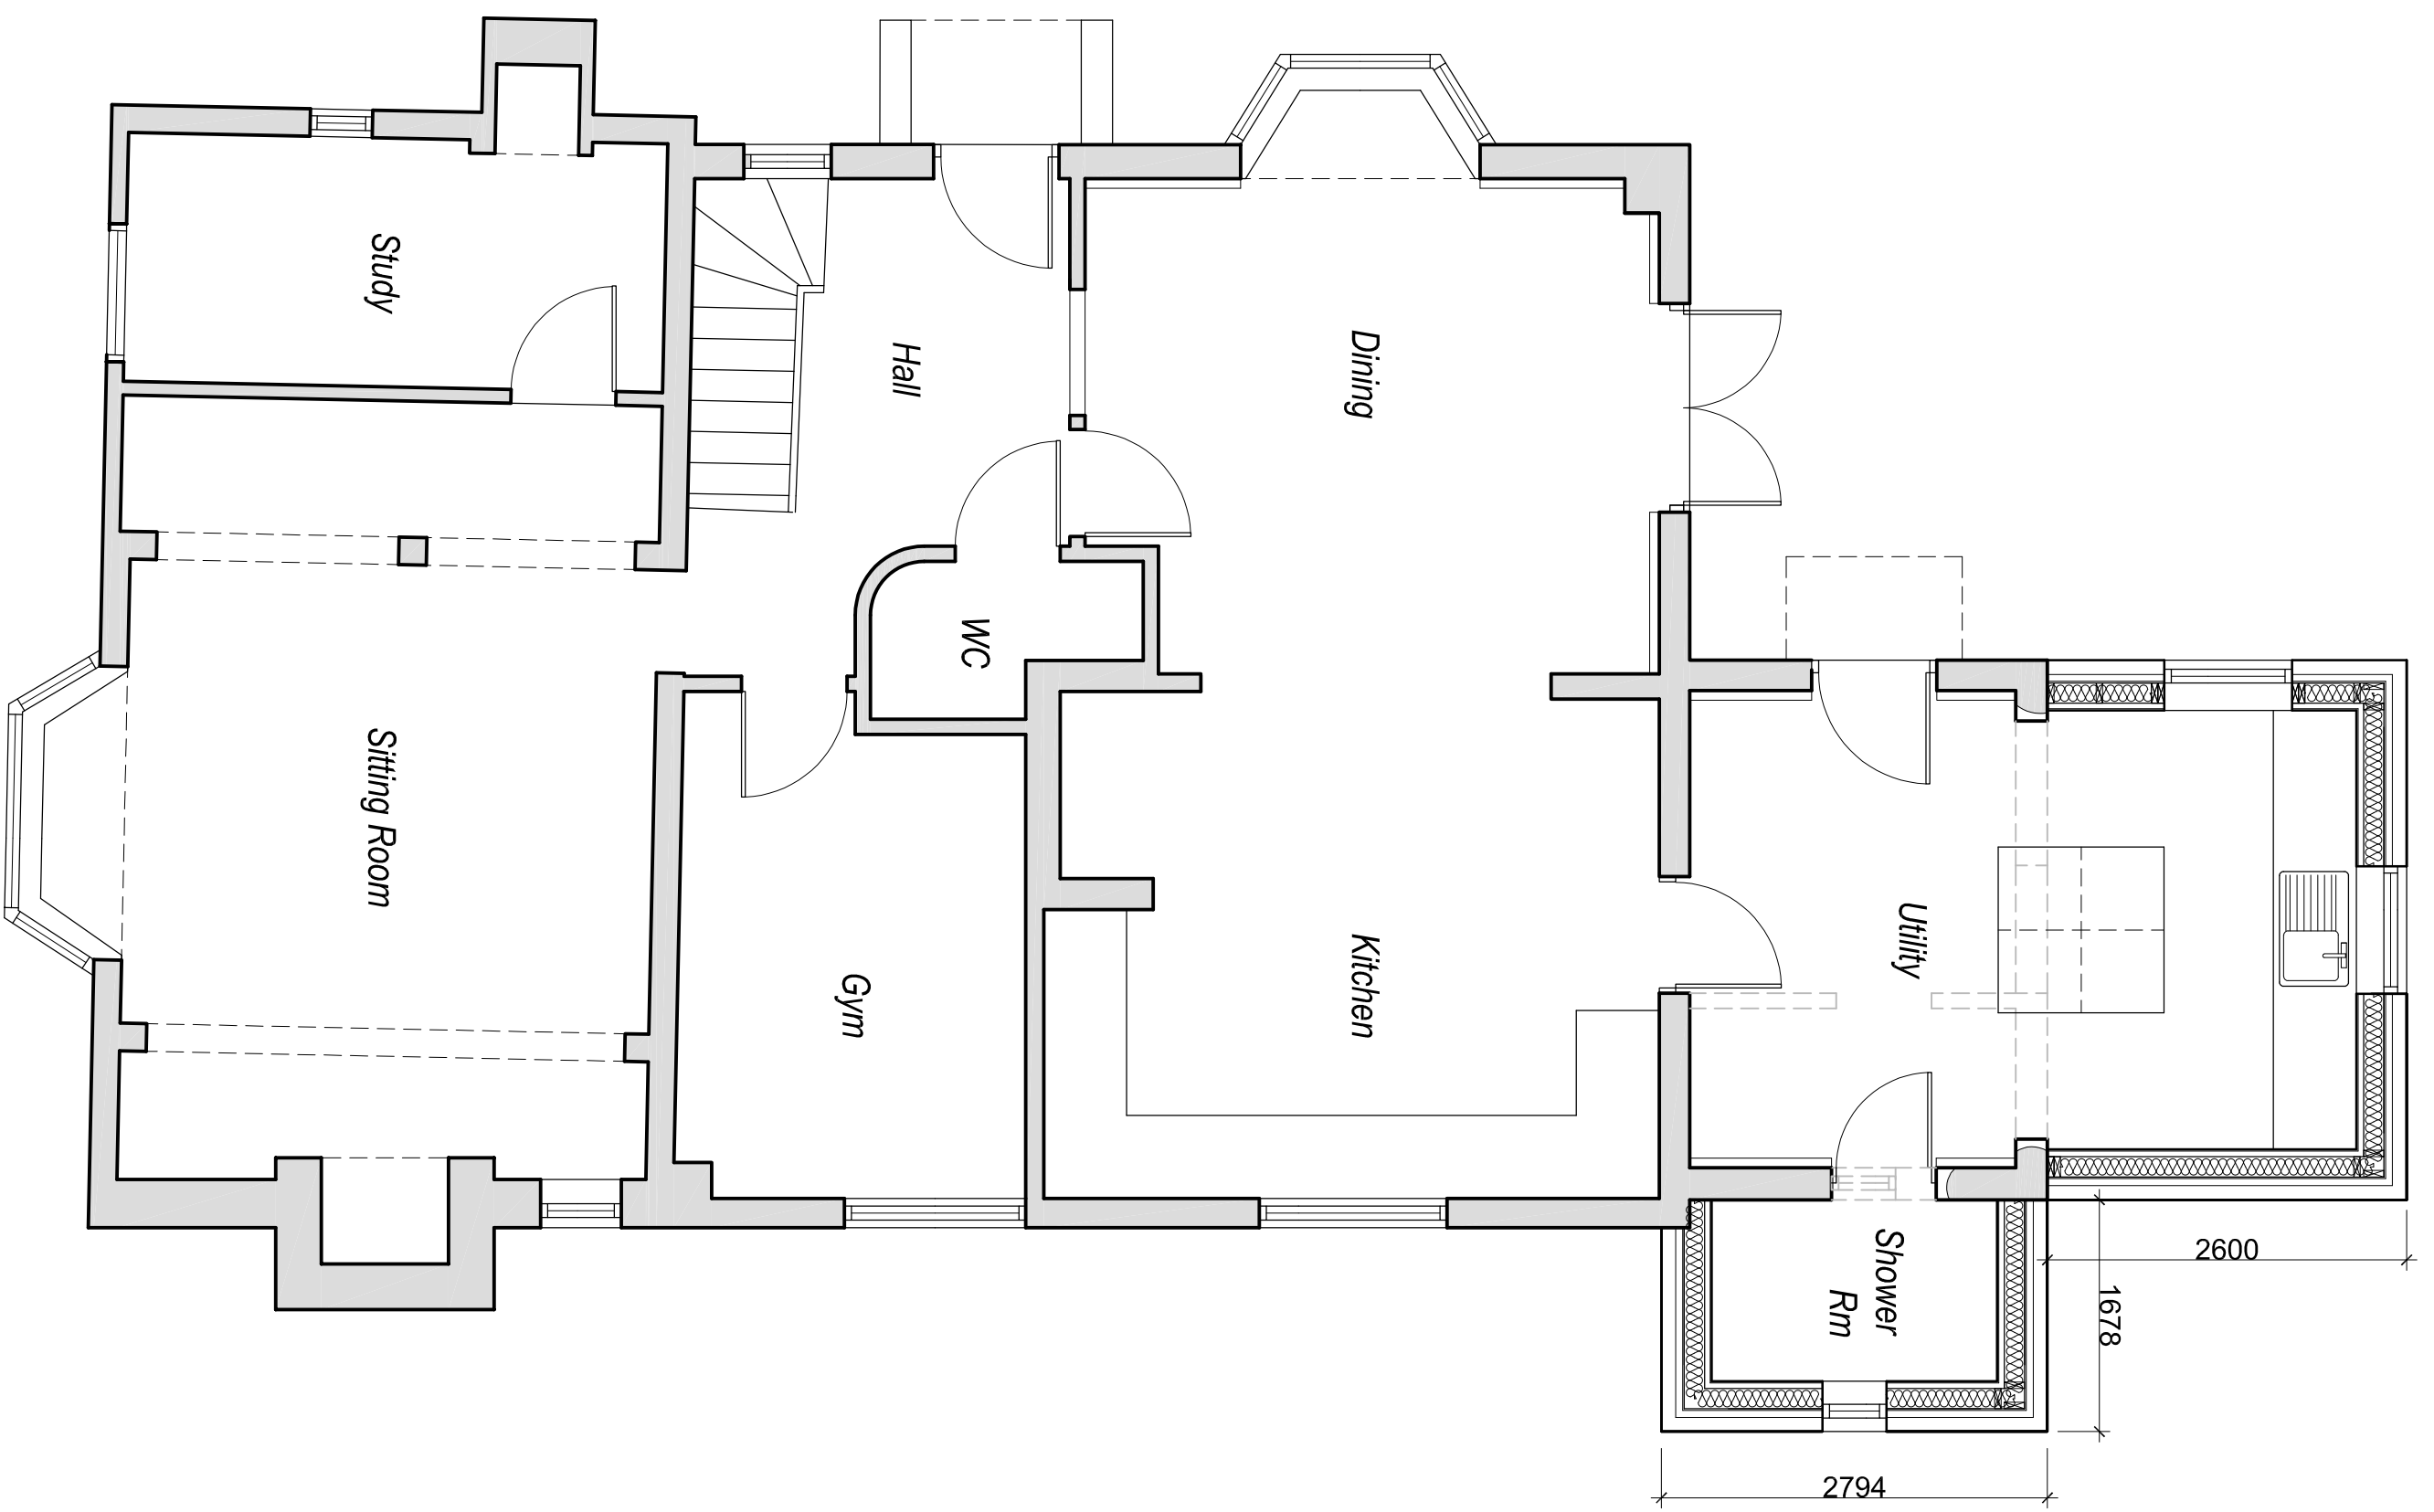
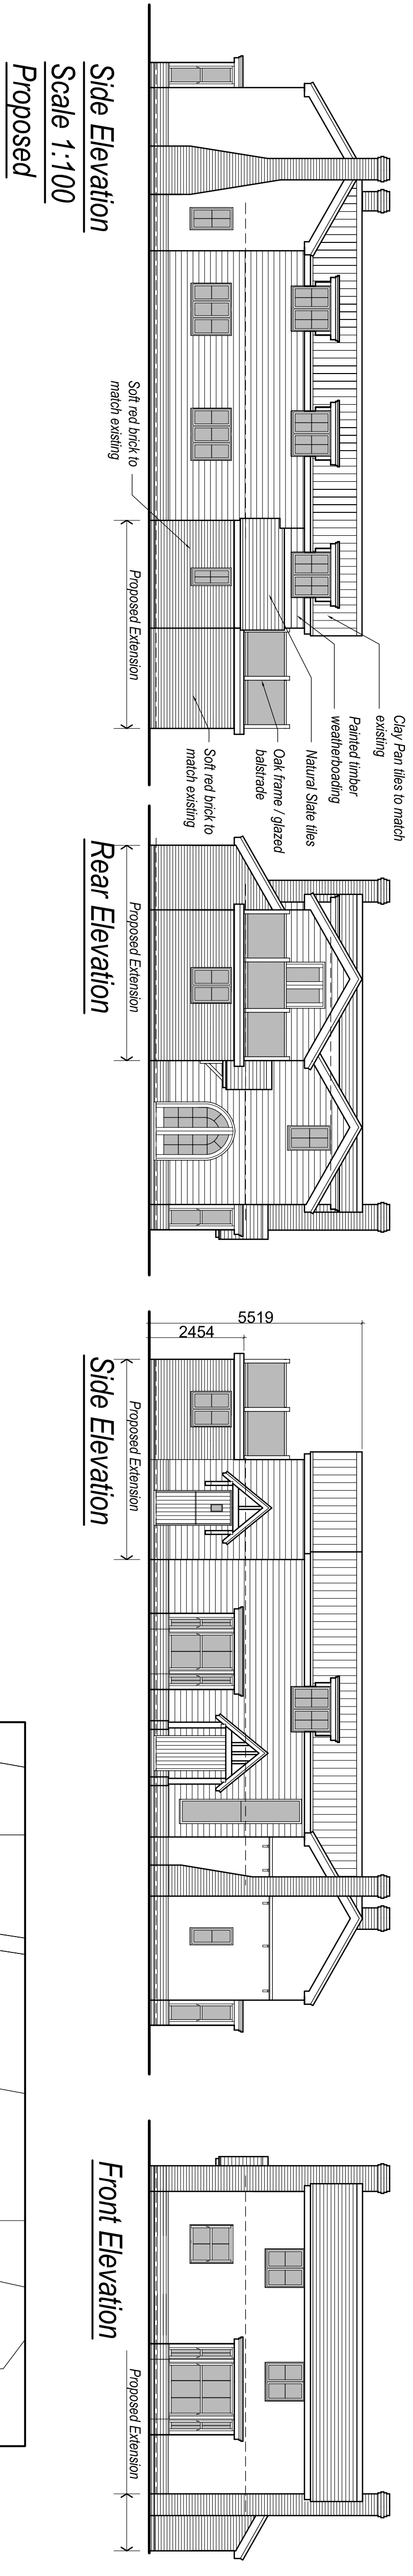
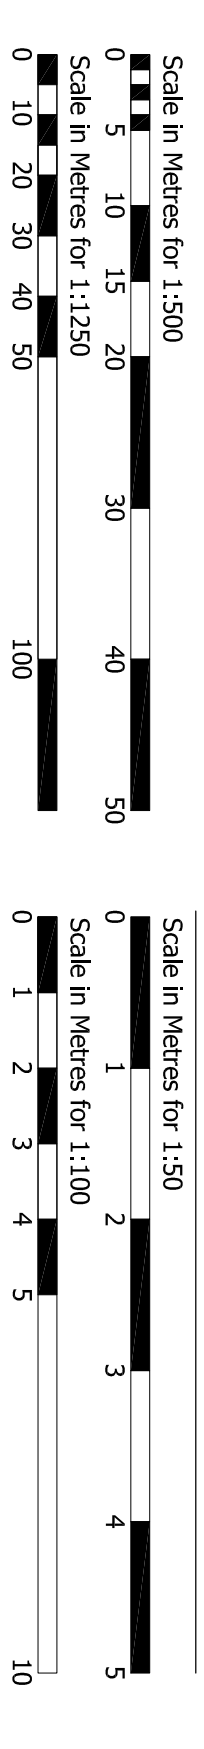


NOTES:

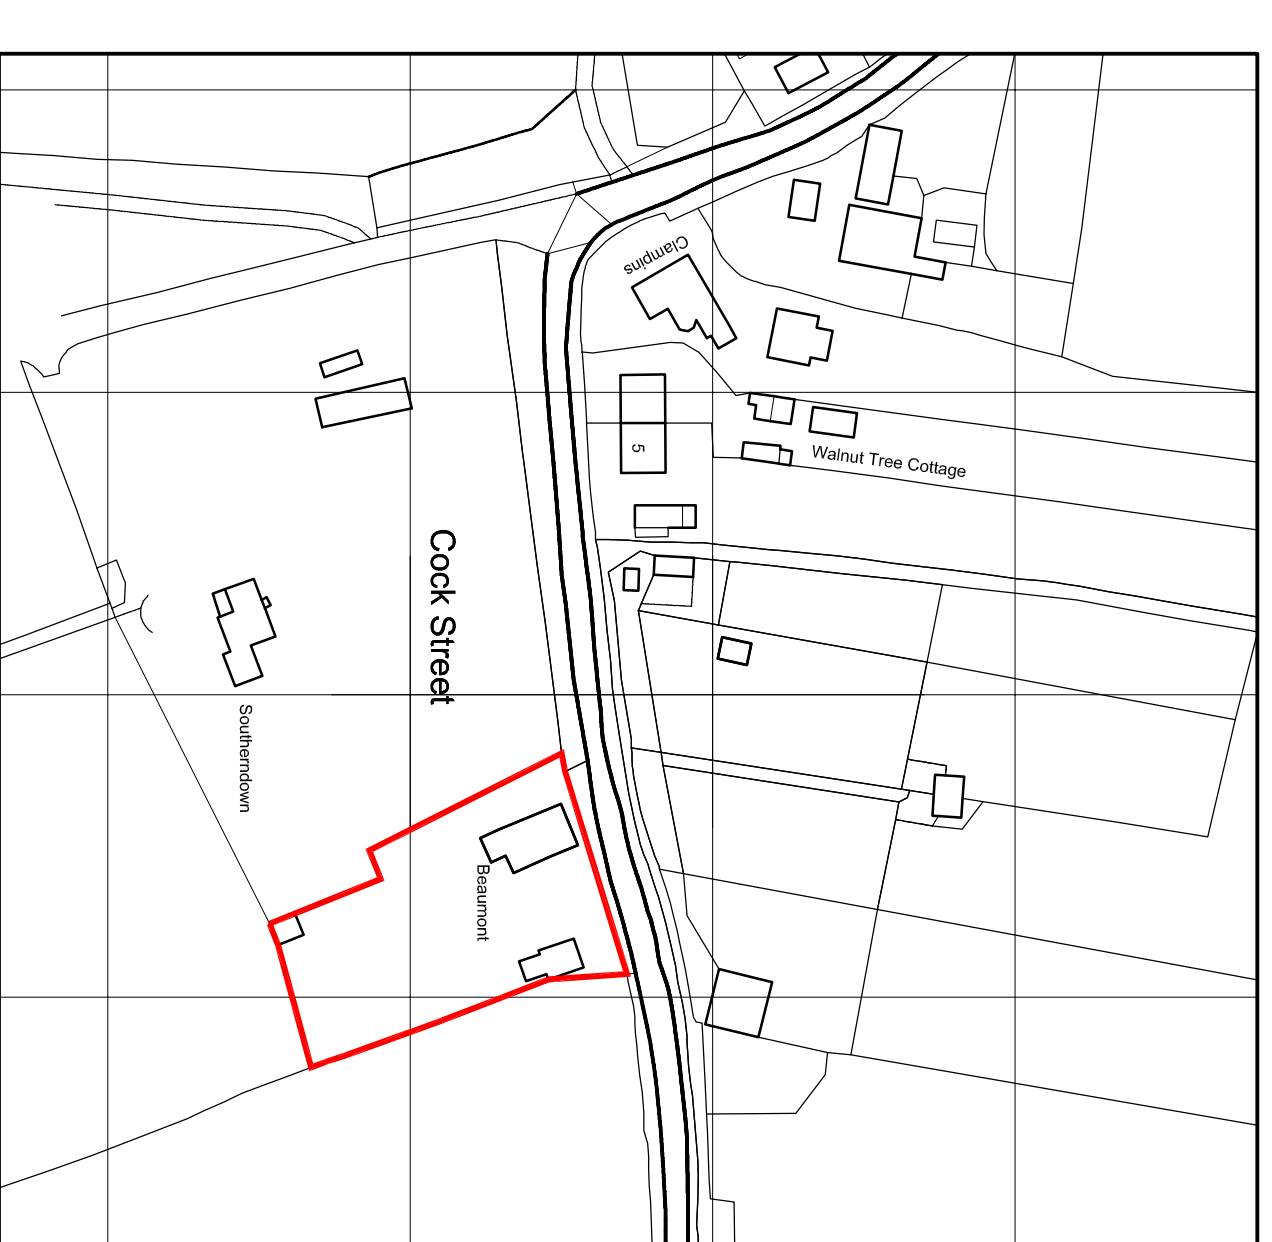

Site Plan
Scale 1:500
Proposed

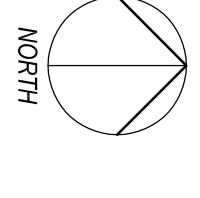

Location Plan
Scale 1:1250

Rev/A, Date: Nov/23, Amended/Updated for planning sub.
Status: **Planning**



Domestic • Residential • Commercial
Tel : 01787 827200
www.suffolk-building-design.co.uk
11 East Street, Sudbury, Suffolk, CO10 2TP

Client: Mr & Mrs B Jones
Beaumont, Cock Street, Leavenheath,
COLCHESTER CO6 4PJ
Project: Proposed House Extensions

Drawing Details		Drawn:	
Proposed Floor Plans & Elevations, Plus Site & Location Plan		AIB	
Date:	Scale:	Rev:	Number:
July 23	As Shown @ A1	A	881.23.02