

General Notes

Scale from this drawing for planning purposes only.

Contractors are to check all dimensions on site prior to any construction work beginning.


This drawing, and all others associated with it, remain the property of King Architecture & Design and are not to be reproduced or amended without the written consent of King Architecture & Design.

Unauthorised use for any purpose is prohibited.

All work undertaken in collaboration with this drawing is to be undertaken to conform to current building regulations and all current building legislation, if divergencies from statutory requirements are shown on the drawings then these should be reported to King Architecture & Design immediately.


39 Alresford Road
Winchester
SO23 0HG

W: www.kingarchitectureanddesign.co.uk
E: admin@kingarchitectureanddesign.co.uk
T: 079 5574 2966

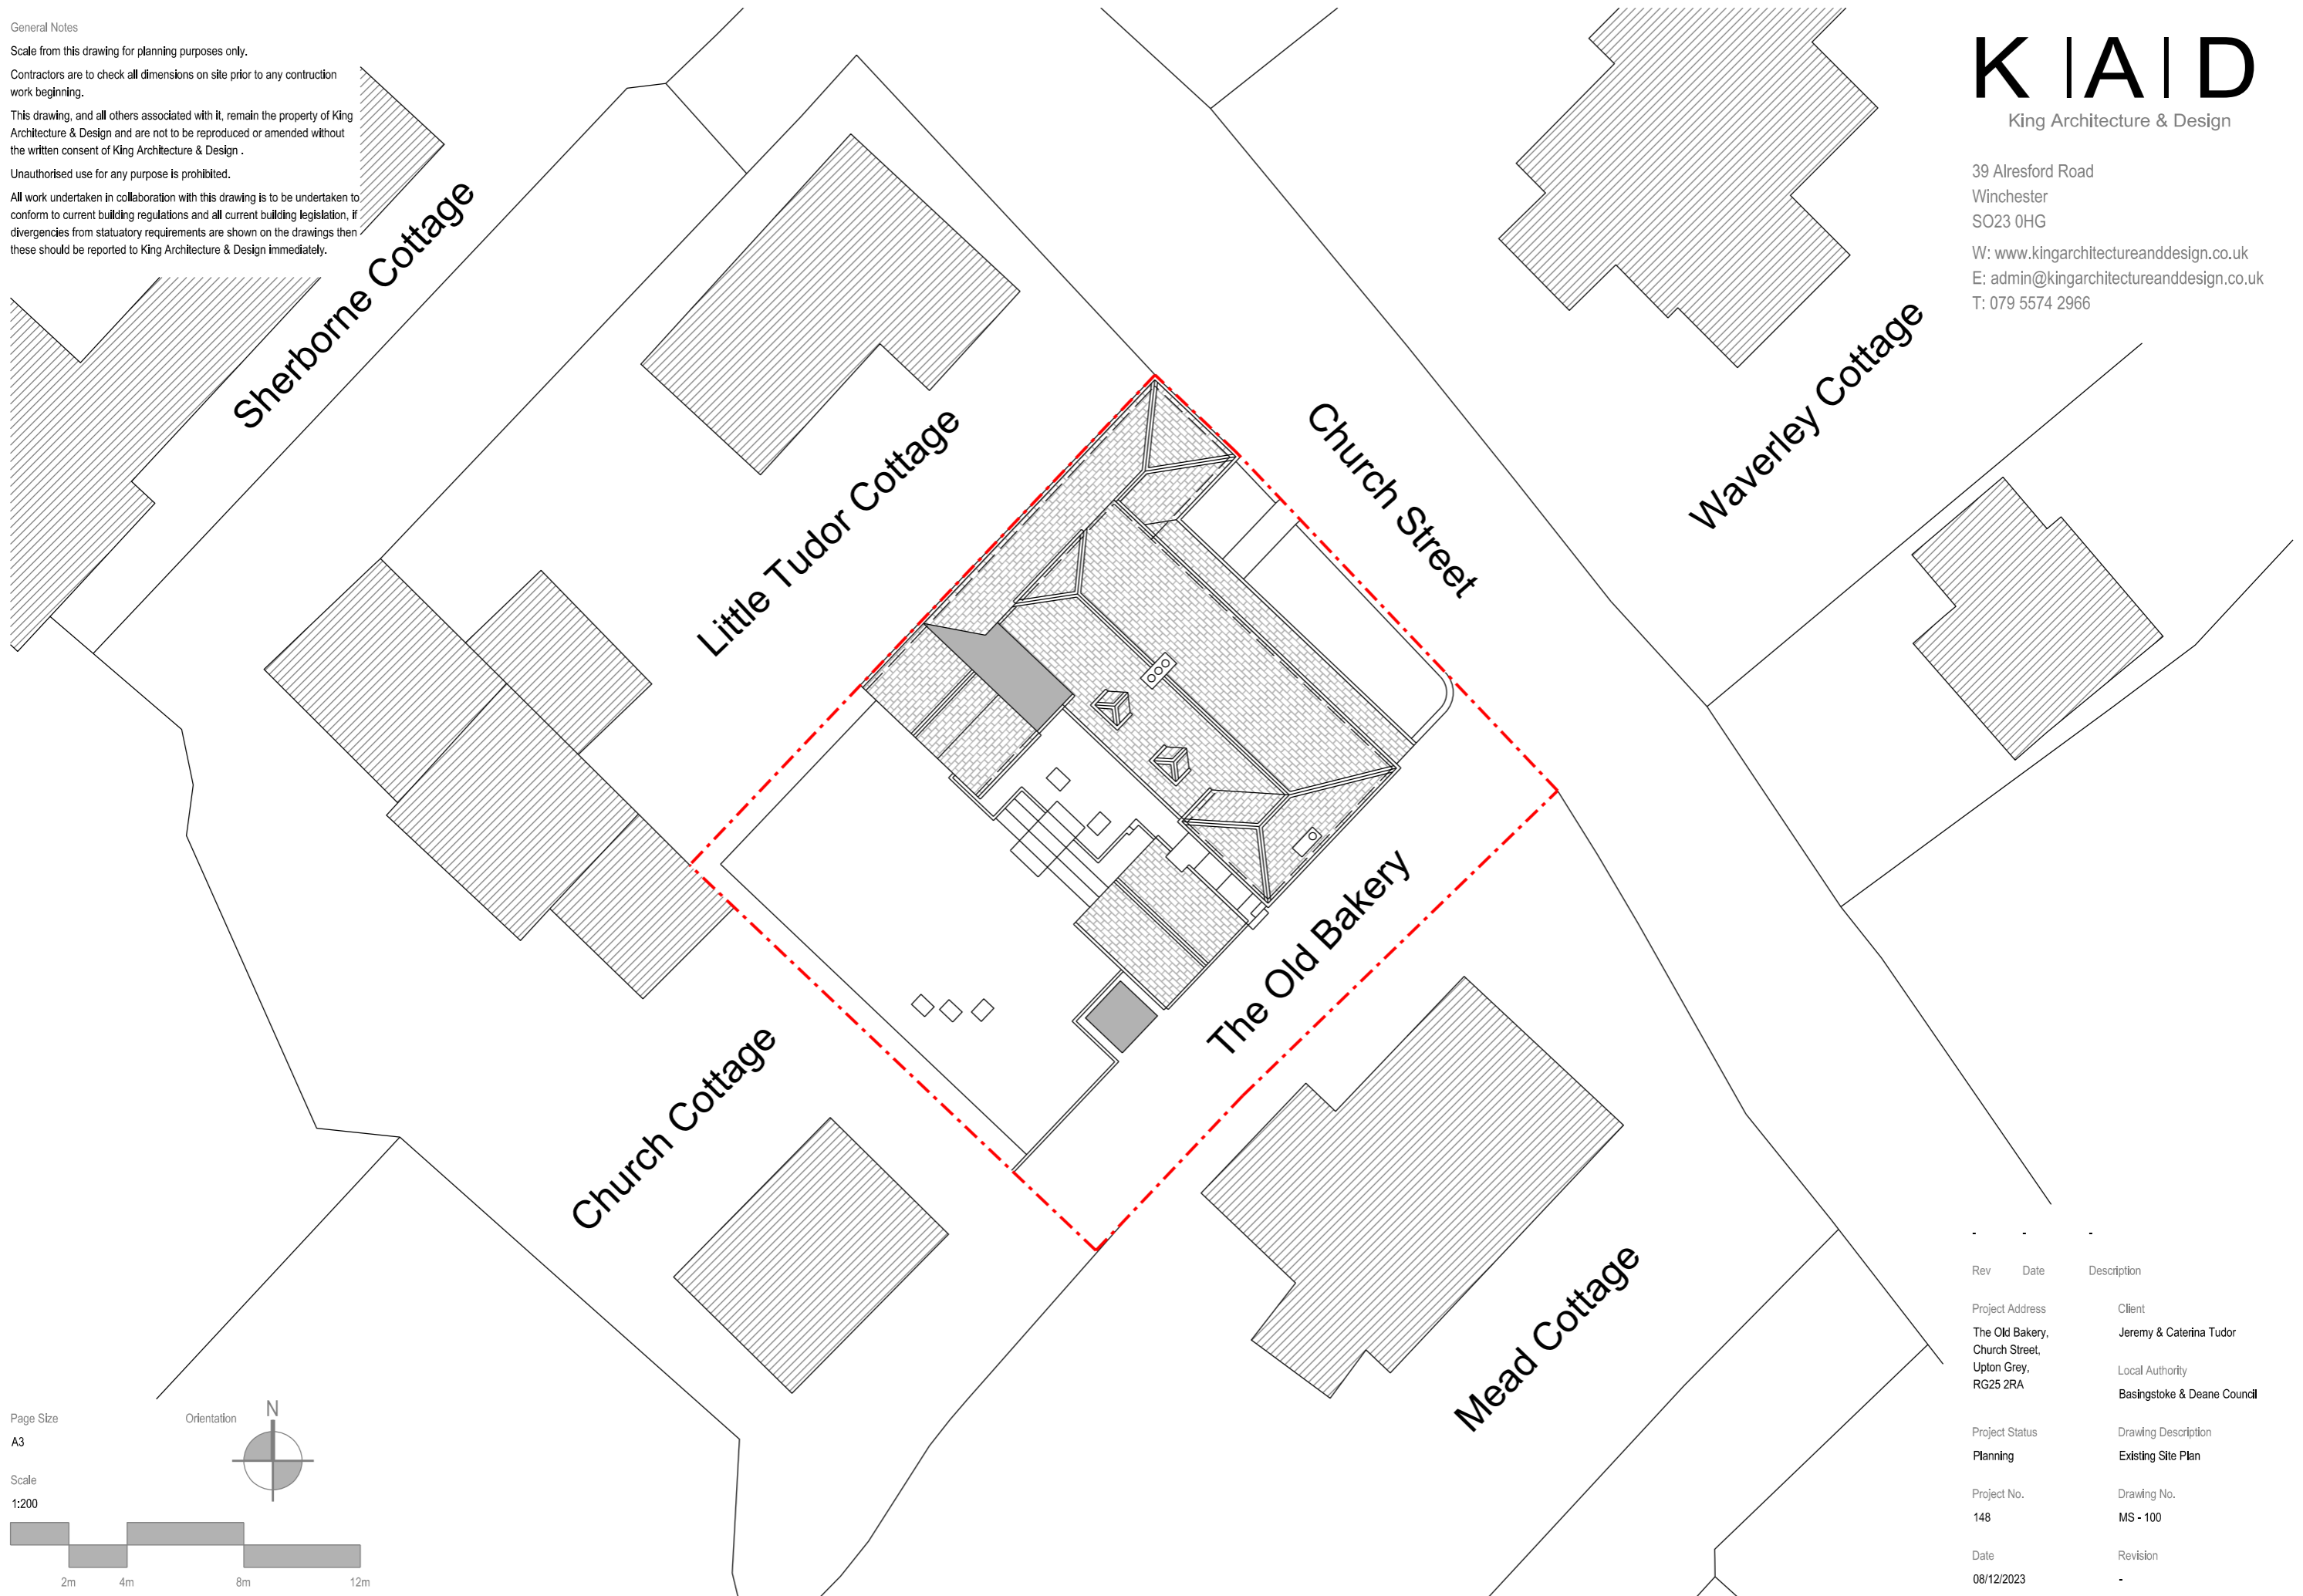

Page Size
A3

Scale
1:200

 

Orientation



Rev	Date	Description
Project Address		Client
The Old Bakery, Church Street, Upton Grey, RG25 2RA		Jeremy & Caterina Tudor
Project Status		Local Authority
Planning		Basingstoke & Deane Council
Project No.		Drawing Description
148		Existing Site Plan
Date		Drawing No.
08/12/2023		MS - 100
		Revision
		-

General Notes

Scale from this drawing for planning purposes only.

Contractors are to check all dimensions on site prior to any construction work beginning.

This drawing, and all others associated with it, remain the property of King Architecture & Design and are not to be reproduced or amended without the written consent of King Architecture & Design.

Unauthorised use for any purpose is prohibited.



All work undertaken in collaboration with this drawing is to be undertaken to conform to current building regulations and all current building legislation, if divergencies from statutory requirements are shown on the drawings then these should be reported to King Architecture & Design immediately.

39 Alresford Road
Winchester
SO23 0HG

W: www.kingarchitectureanddesign.co.uk
E: admin@kingarchitectureanddesign.co.uk
T: 079 5574 2966

Existing Materials

- Red brick retaining walls
- Concrete patio area
- Stone paving slab steps
- Black painted metal railings
- Wood retaining boards

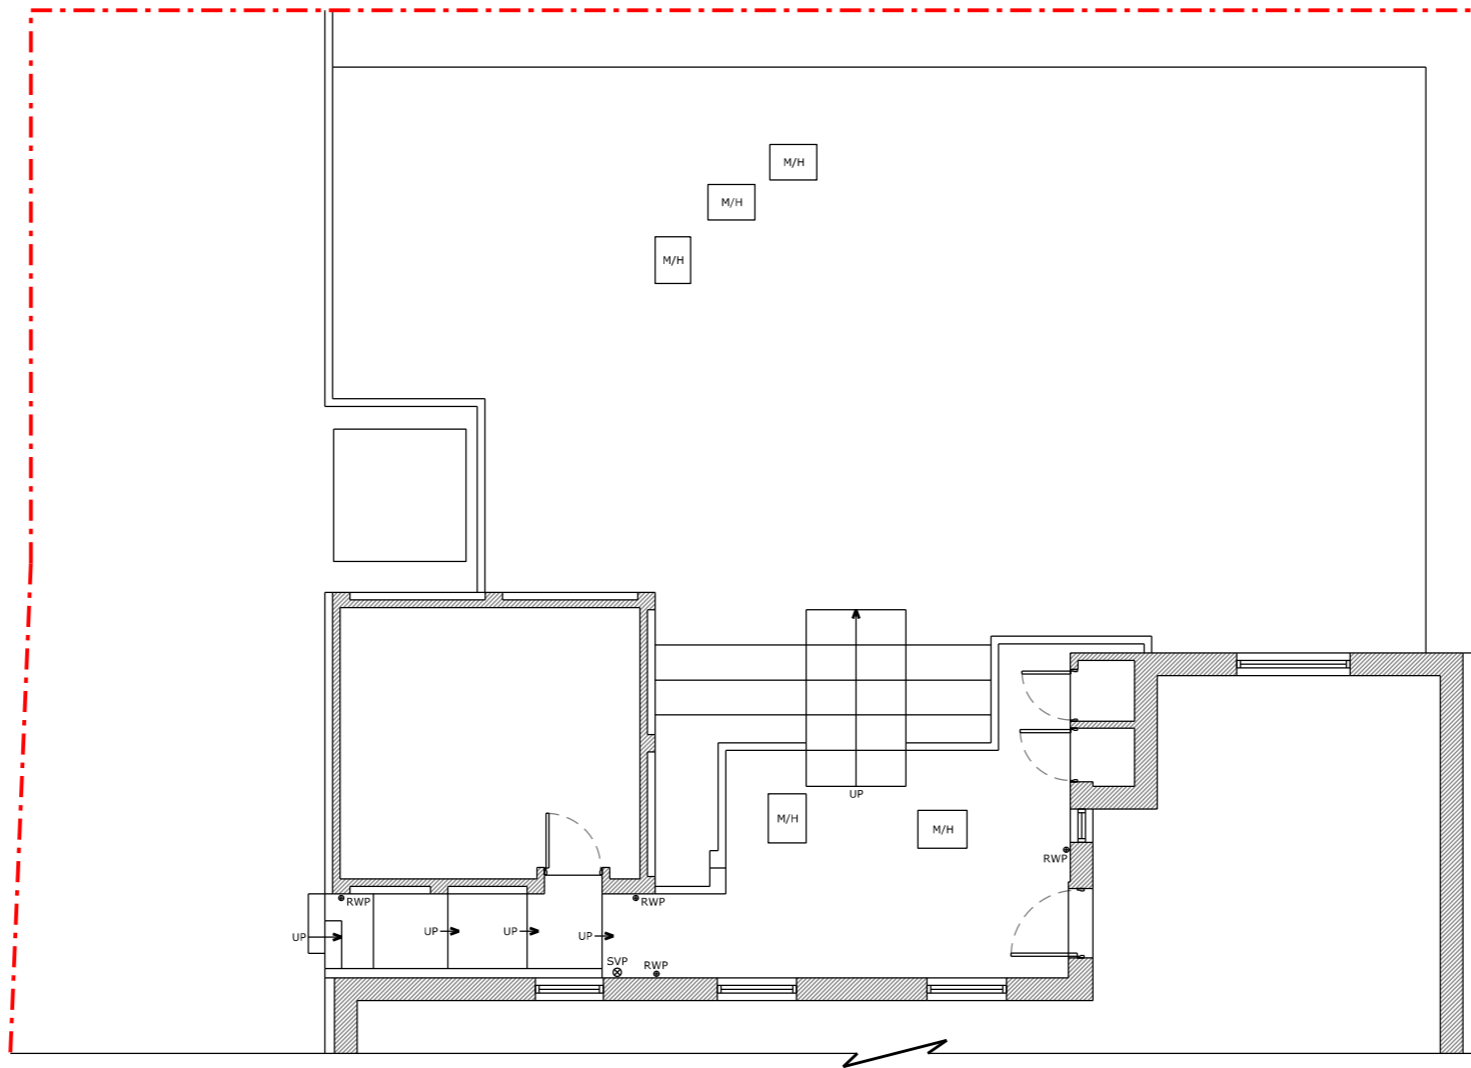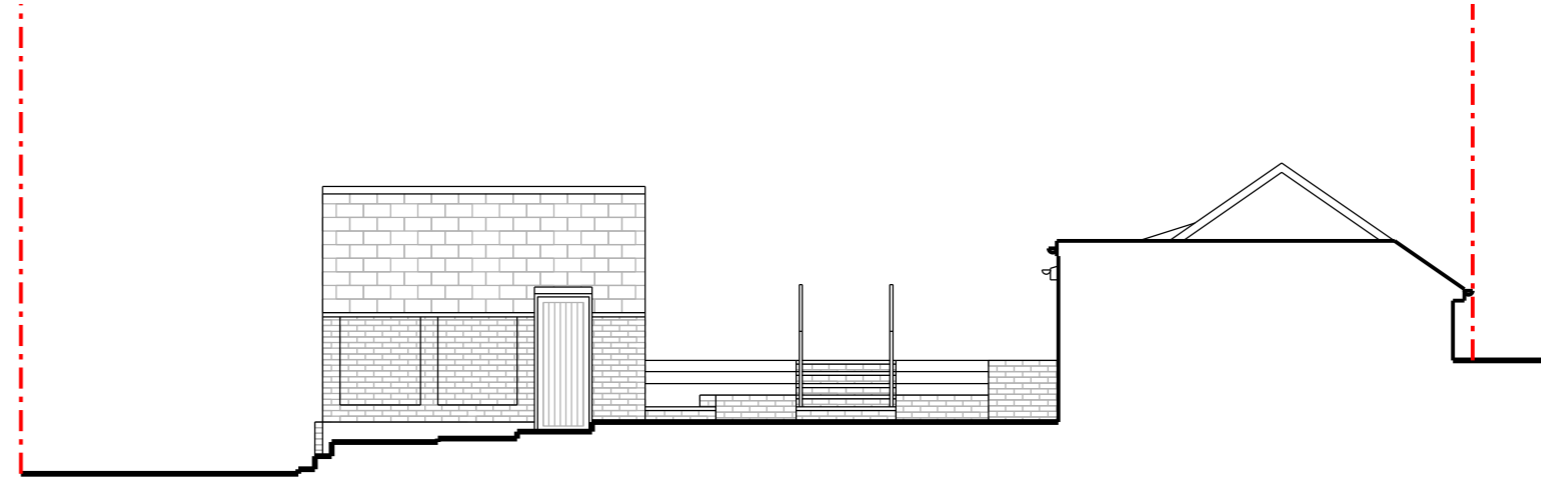


Page Size


A3

Scale

1:100

 

Orientation

 

Rev	Date	Description
Project Address		Client
The Old Bakery, Church Street, Upton Grey, RG25 2RA		Jeremy & Caterina Tudor
Project Status		Local Authority
Planning		Basingstoke & Deane Council
Project No.		Drawing Description
148		Existing Plan & Elevation
Date		Drawing No.
08/12/2023		MS - 101
		Revision
		-

General Notes

Scale from this drawing for planning purposes only.

Contractors are to check all dimensions on site prior to any construction work beginning.


This drawing, and all others associated with it, remain the property of King Architecture & Design and are not to be reproduced or amended without the written consent of King Architecture & Design.

Unauthorised use for any purpose is prohibited.

All work undertaken in collaboration with this drawing is to be undertaken to conform to current building regulations and all current building legislation, if divergencies from statutory requirements are shown on the drawings then these should be reported to King Architecture & Design immediately.

39 Alresford Road
Winchester
SO23 0HG

W: www.kingarchitectureanddesign.co.uk
E: admin@kingarchitectureanddesign.co.uk
T: 079 5574 2966

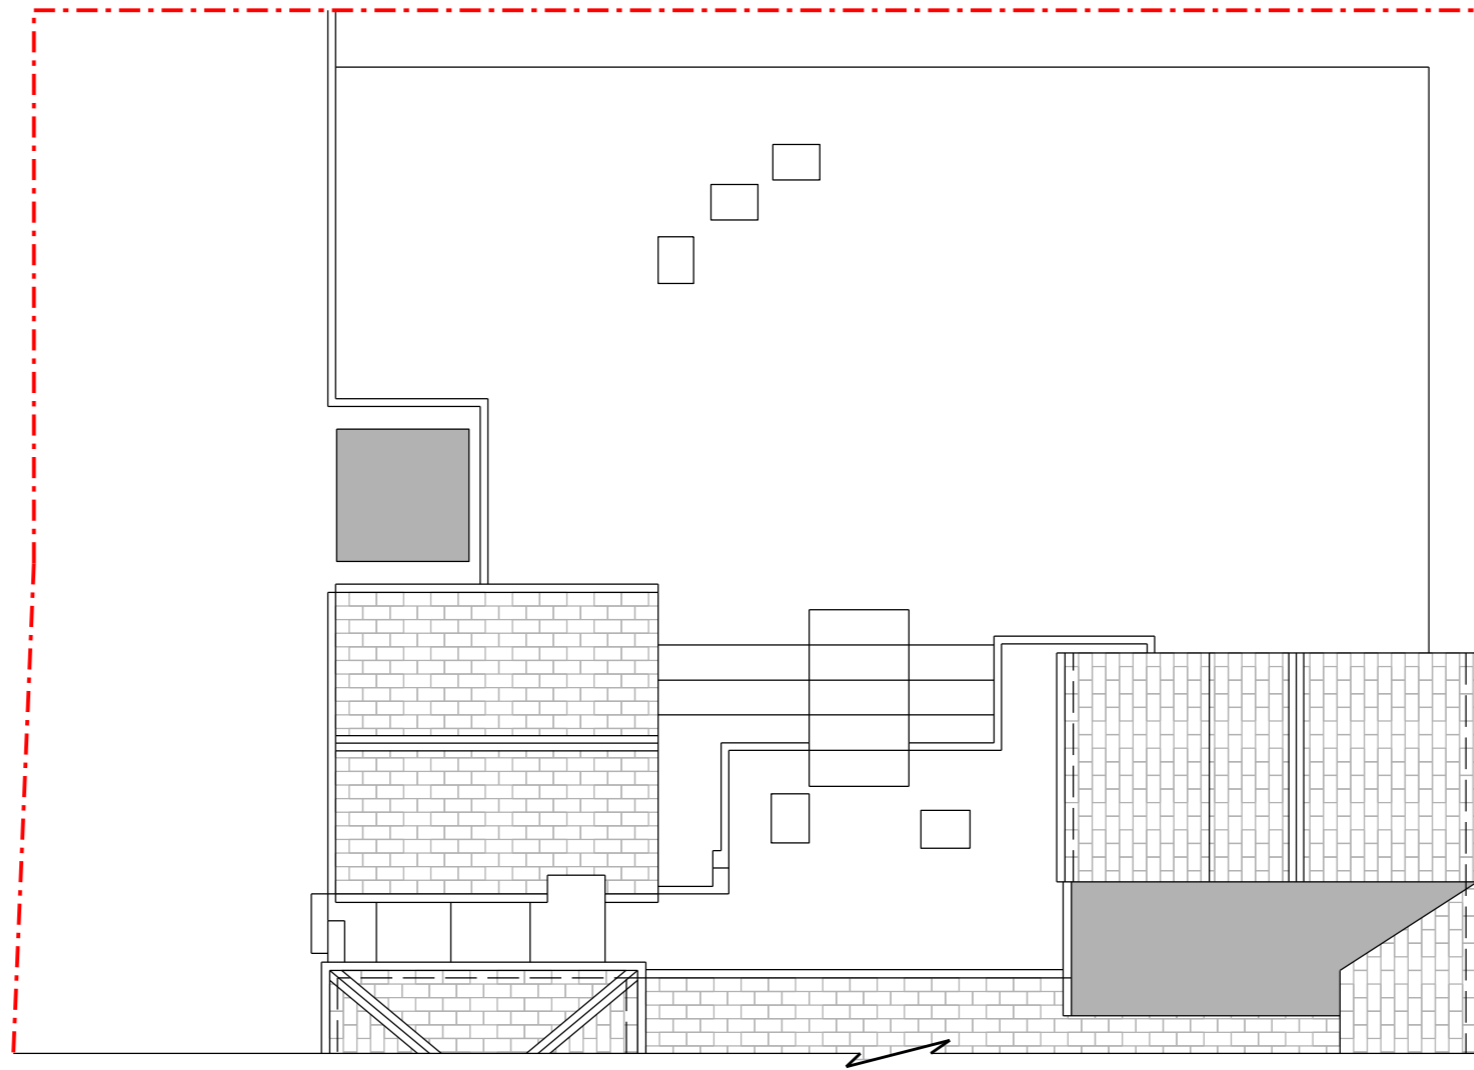


Page Size


A3

Scale

1:100

 

Orientation

 

Rev	Date	Description
Project Address		Client
The Old Bakery, Church Street, Upton Grey, RG25 2RA		Jeremy & Caterina Tudor
		Local Authority
		Basingstoke & Deane Council
Project Status		Drawing Description
Planning		Existing Roof Plan
Project No.		Drawing No.
148		MS - 101
Date		Revision
08/12/2023		-