


1 PROPOSED OUTBUILDING GROUND FLOOR PLAN  
1 : 50@A3

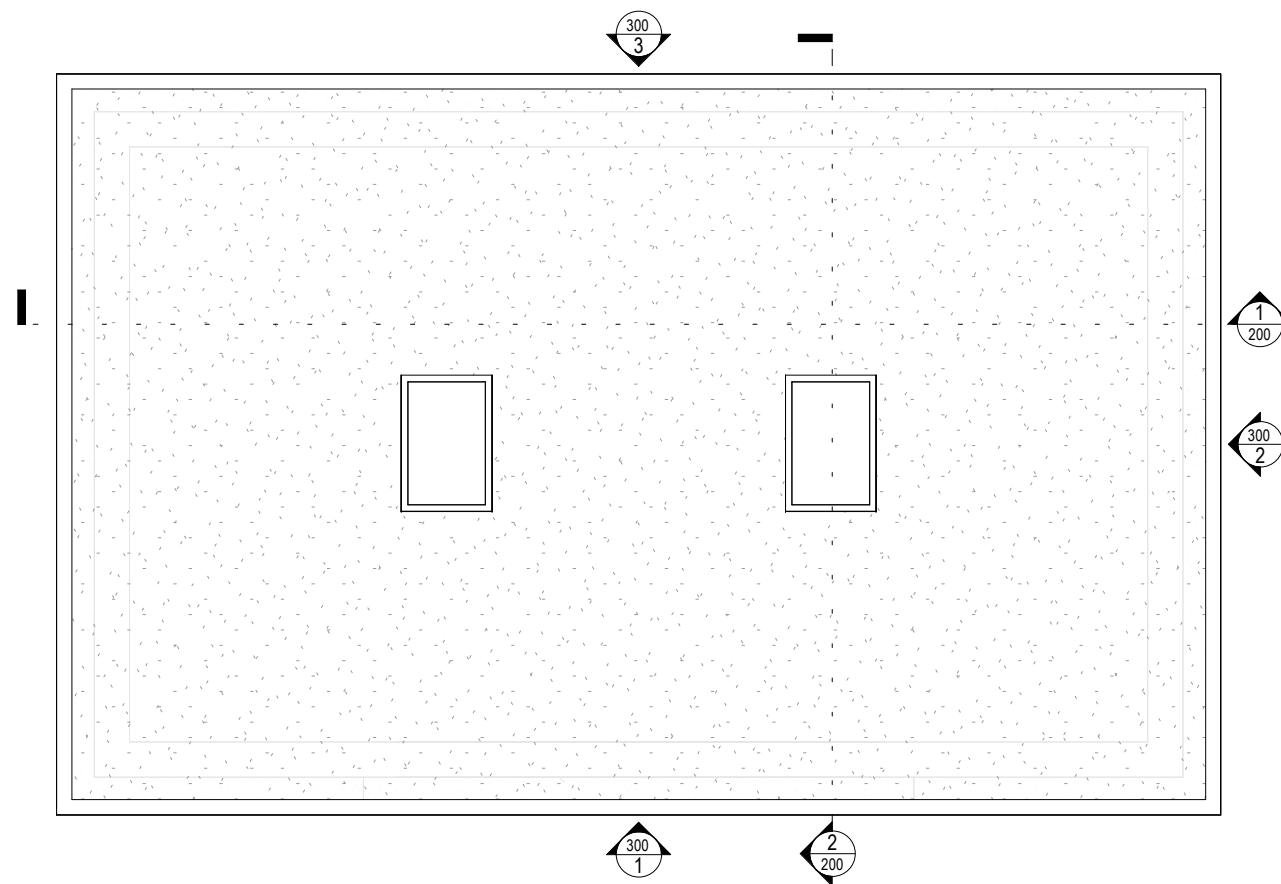

2 PROPOSED OUTBUILDING ROOF PLAN  
1 : 50@A3

## PROPOSED FLOOR PLANS

PROPOSED GARDEN OUTBUILDING  
54 Almswood Road, Tadley, Hampshire,  
RG26 4QE

JOB NUMBER: 000  
CREATED DATE: 10.12.23  
DRAWN BY: MM  
SCALE: 1 : 50

