



KEY:


- ① ALUMINIUM GLAZED DOORS.
- ② SAND & CEMENT RENDER FINISH.
- ③ GALVANISED METAL CLADDING COLOUR TO MATCH FINISH WALLS.
- ④ 2 NO. ROOF LIGHTS.

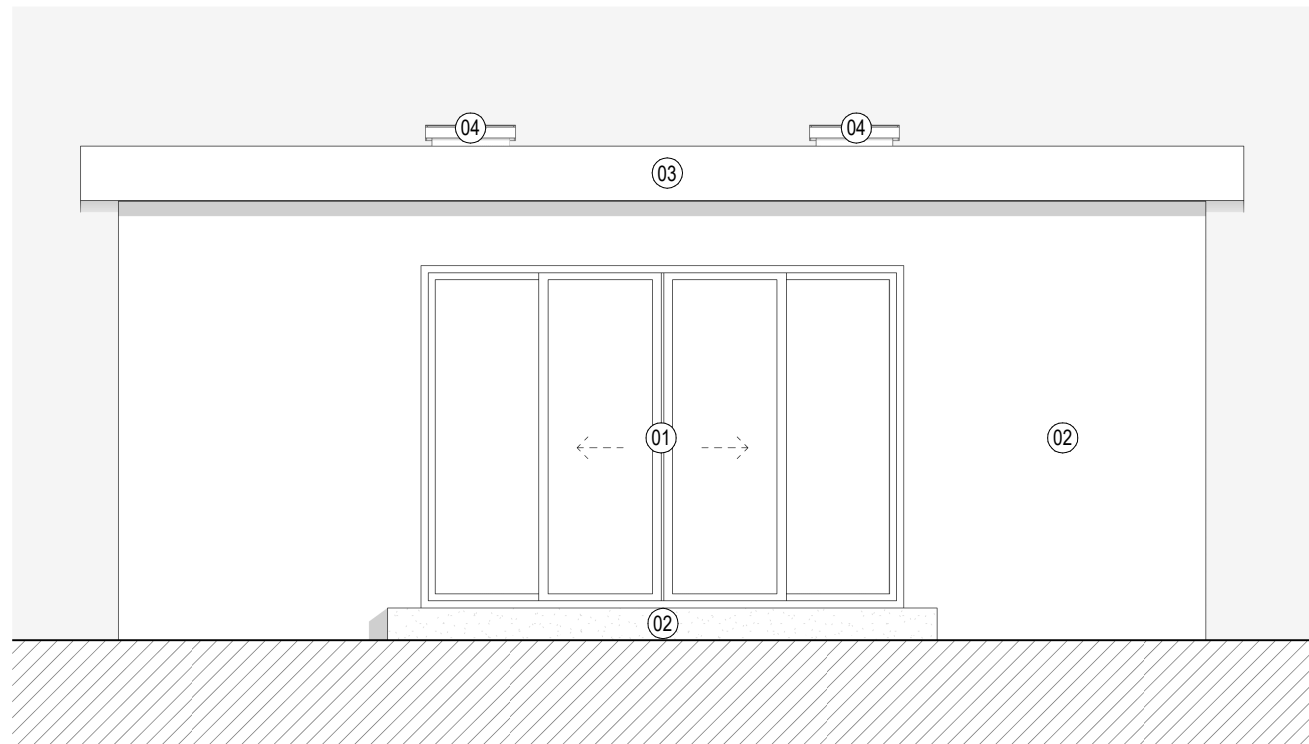


1 PROPOSED FRONT ELEVATION
1:50@A3

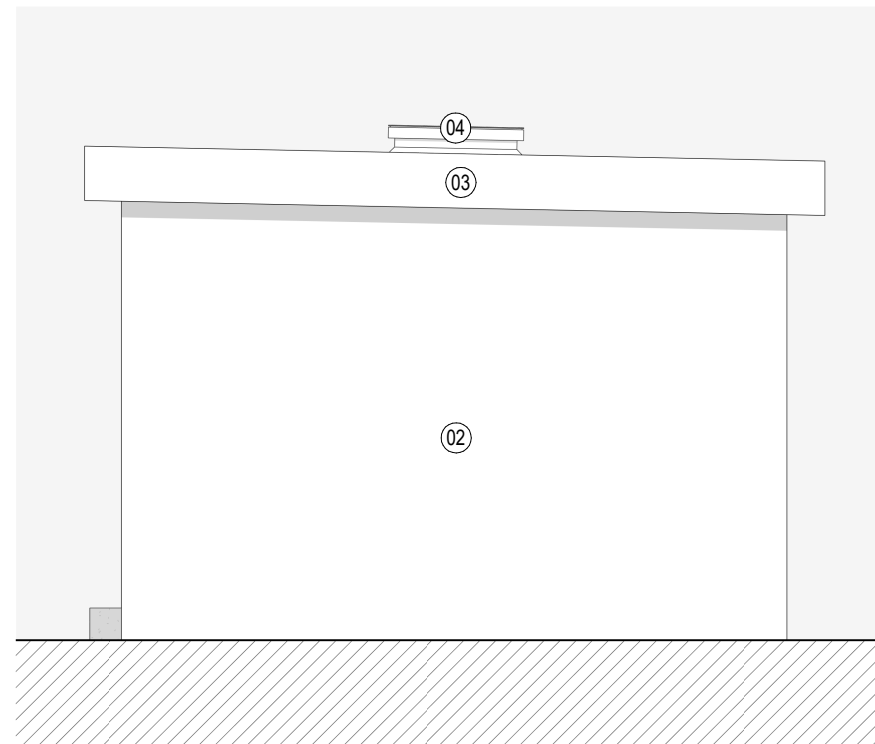

2 PROPOSED SIDE ELVATION 2
1:50@A3

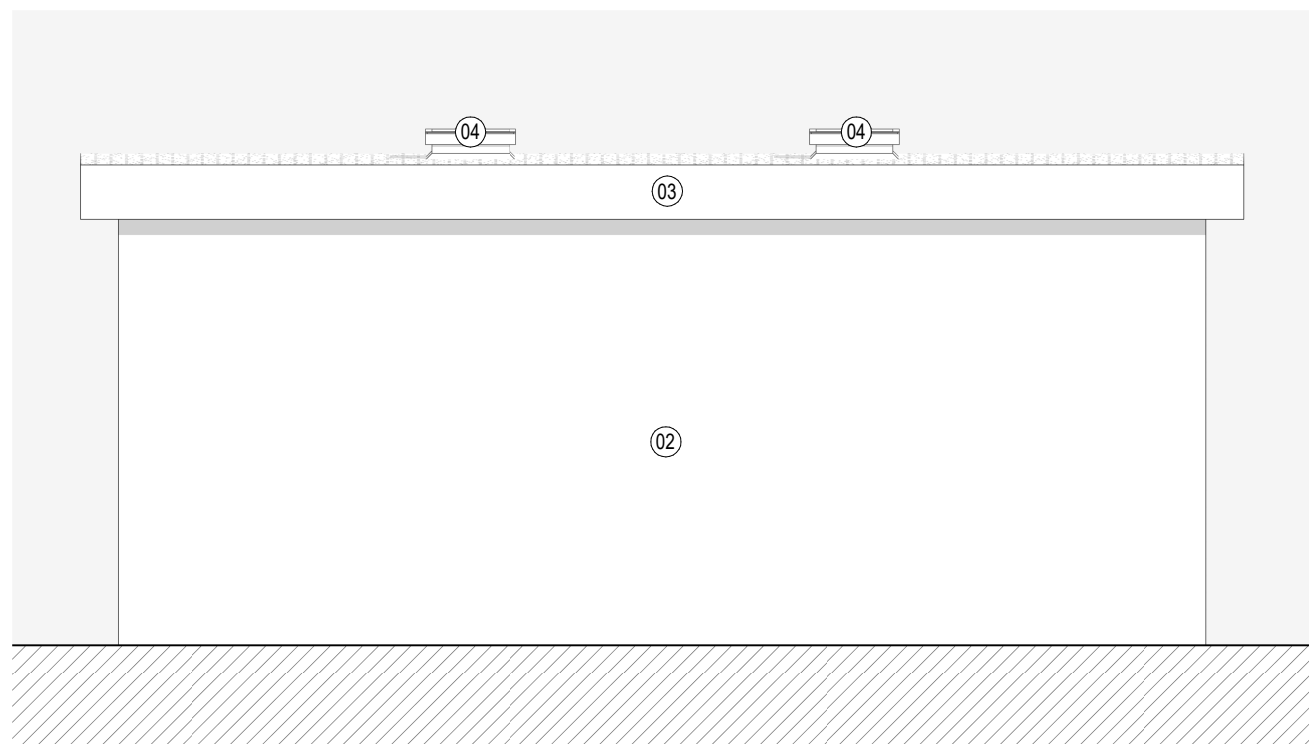

3 PROPOSED REAR ELEVATION
1:50@A3

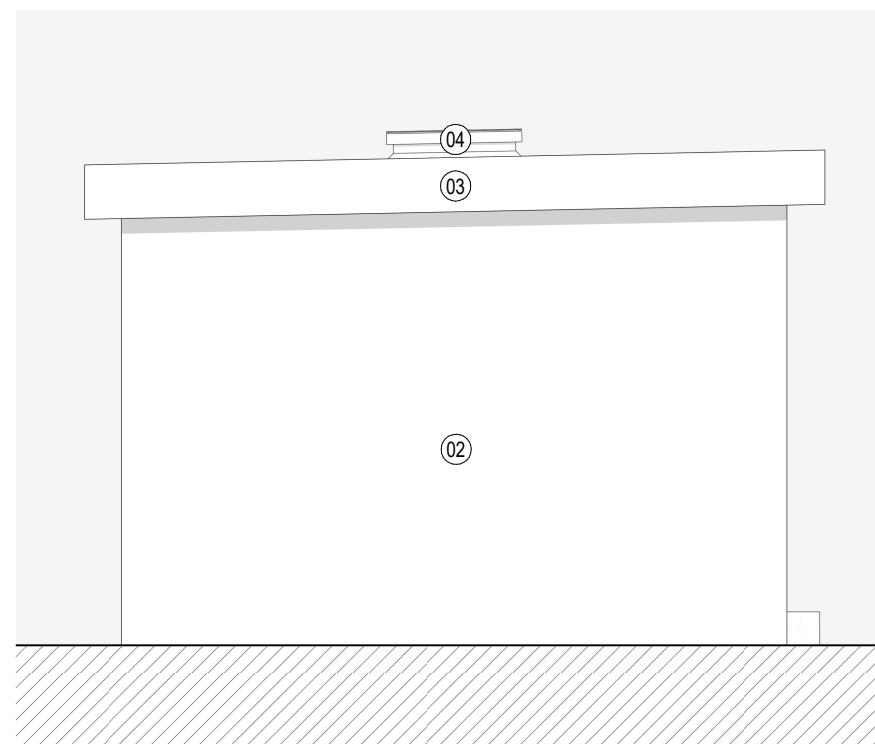

4 PROPOSED SIDE ELEVATION 1
1:50@A3

PROPOSED ELEVATIONS

PROPOSED GARDEN OUTBUILDING
54 Almswood Road, Tadley, Hampshire,
RG26 4QE

JOB NUMBER: 000
CREATED DATE: 10.12.23
DRAWN BY: MM
SCALE: As indicated

