



Material key:

- 1 Double glazed PPC metal windows.
- 2 Double glazed PPC metal doors.
- 3 Vertical timber cladding.
- 4 Stone cladding.
- 5 Slate Roof.
- 6 PPC rainwater goods.
- 7 PV Panels.
- 8 Frameless glass balustrade.

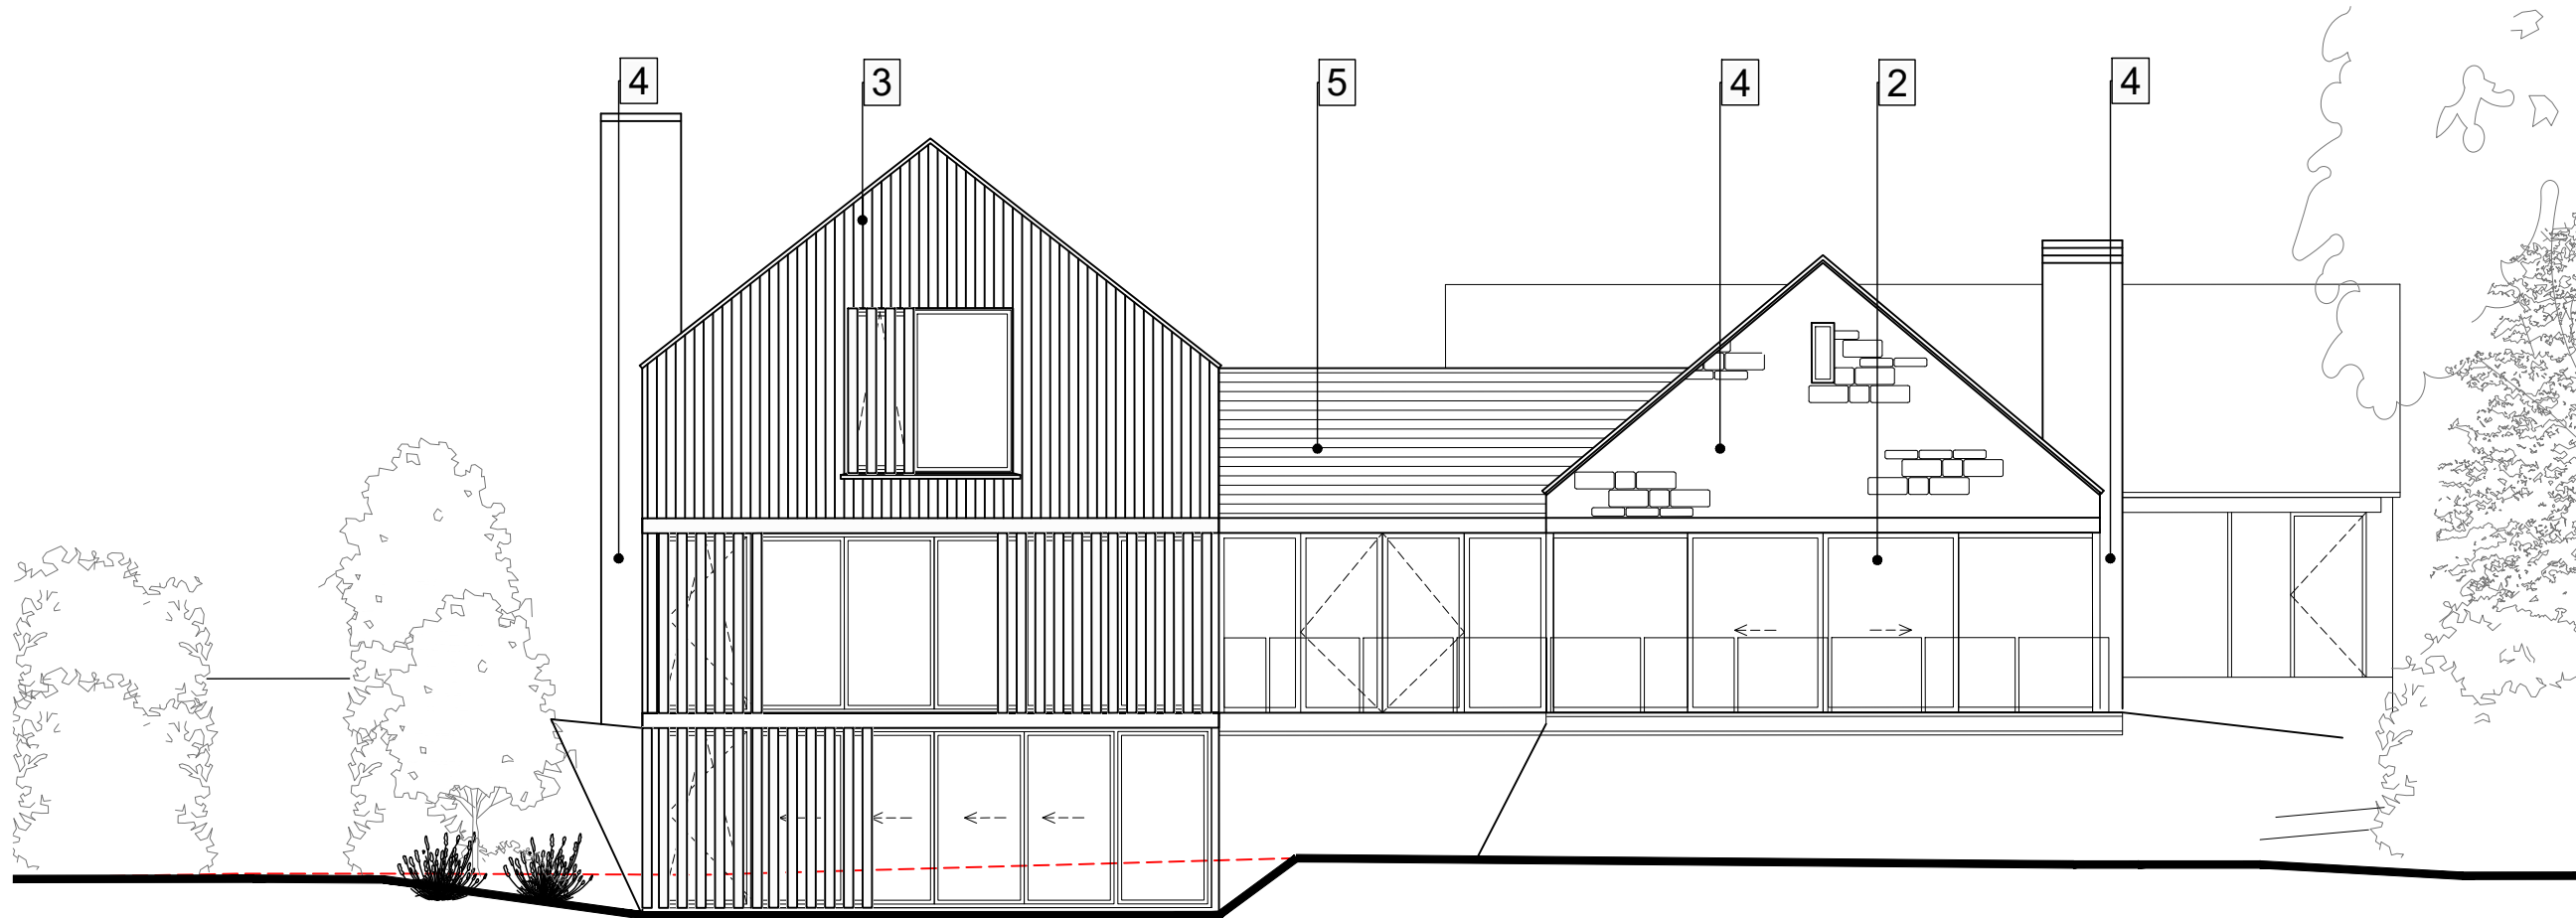

SOUTH ELEVATION

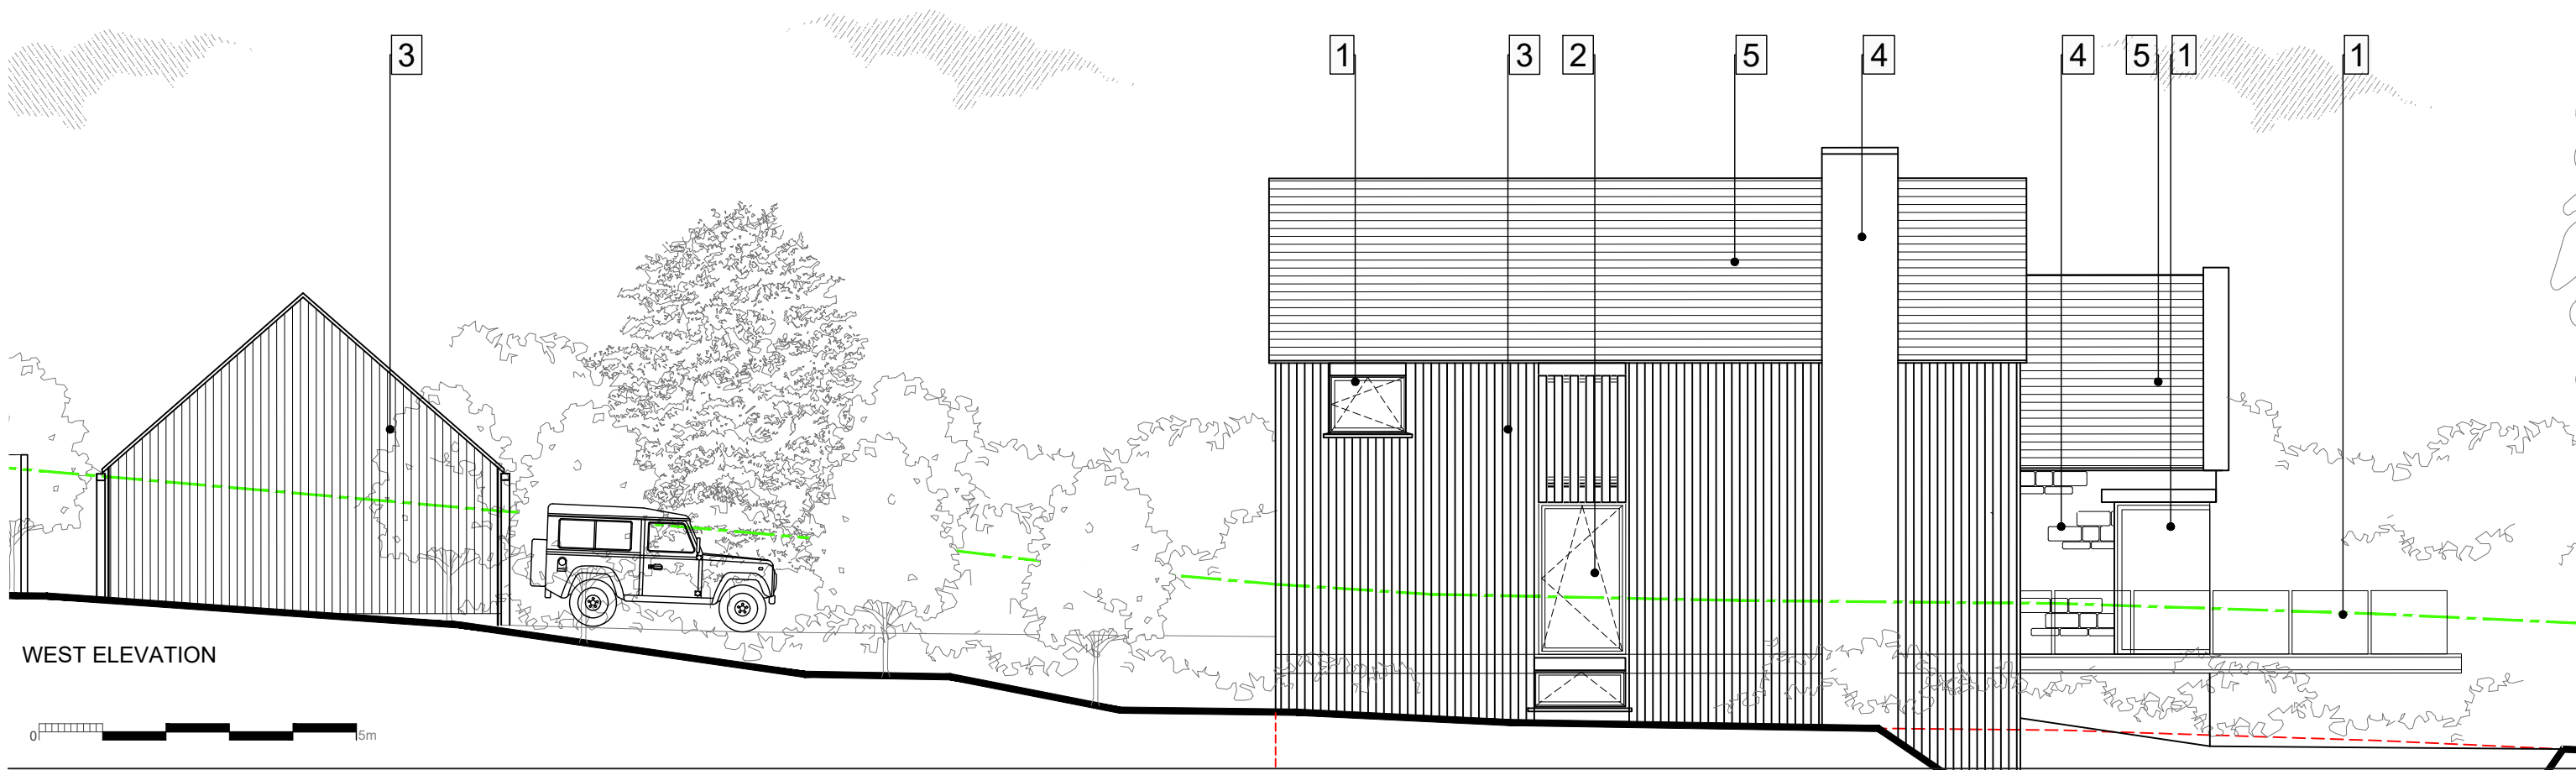

WEST ELEVATION



INEX DESIGN
 Interior - Architectural - Landscape - Design

<table border="0"> <tr> <td>Rev</td> <td>Date</td> <td>Details</td> <td>Drawn</td> <td>Checked</td> </tr> <tr> <td> </td> <td> </td> <td> </td> <td> </td> <td> </td> </tr> </table>	Rev	Date	Details	Drawn	Checked						<p>Project/Client: MEADOWGATE LYMPSTONE</p>	<p>Project No: 1802202</p> <p>Dwg No: REV C PP_10</p> <p>Rev: -</p>	<p>Drawn: PROPOSED</p> <p>WEST ELEVATION</p> <p>RIBA Work Stage: 2 - PLANNING</p>	<p>Scale: 1:100 @A3</p> <p>Drawn By: JAC Date: 16/10/23</p> <p>Checked By: Date:</p>
Rev	Date	Details	Drawn	Checked										

The Studio @ Greys, Orchard Close, Lymington, EX8 5LA T: 01395 233 807 info@inexdesign.co.uk www.inexdesign.co.uk
 In Ex Design is a registered trading name of 'Designs By In Ex Limited' Company no: 8972177 © IN-EX Design.
 All errors should be reported back to the Architect immediately. Contractors must work only to figured dimensions which are to be checked on site.