


## IN EX DESIGN Project/Client Interior-Architectural-Landscape - Design Project/Client Interior-Architectural-Landscape - Design Project/Client MEADOWGAT LYMPSTONE

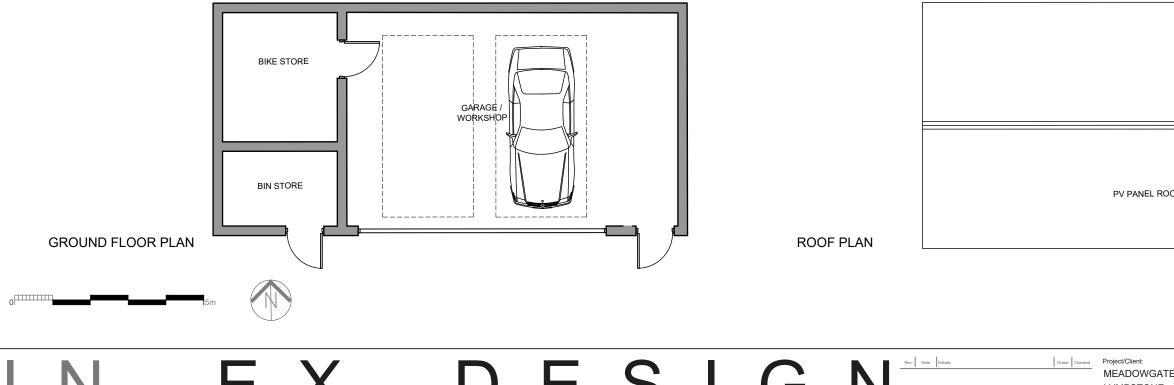

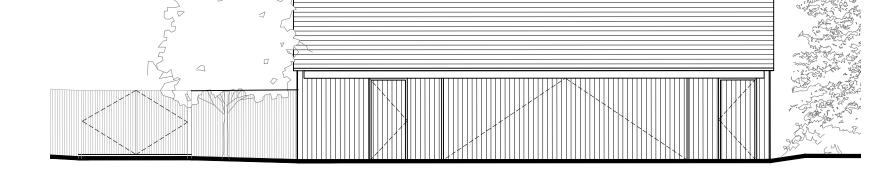

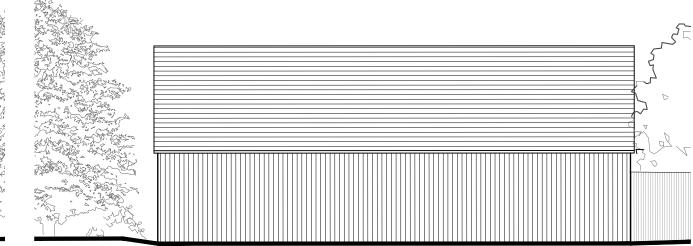

SOUTH ELEVATION

NORTH ELEVATION

OF		

Ē	Project No: 1802202 Dwg No: REV C PP_01 Rev: -		Drawing: PROPOSED GARAGE & WORKSHOP TRIBA Work Stage: 2 - PLANNING		Scale: 1:100 Drawn By: JAC Checked B	@A3 Date: 16/10/23 y: Date:
Orchard Close, Lympstone,	EX8 5LA	T: 01395 23	33 807	info@inexdesign.co.uk	www.inex	design.co.uk
egistered trading name of	'Designs By In	Ex Limited '	Company	no: 8972177	© IN	-EX Design.
ported back to the Architect	immediately. Con	tractors must	work only t	o figured dimensions which	are to be che	cked on site.