

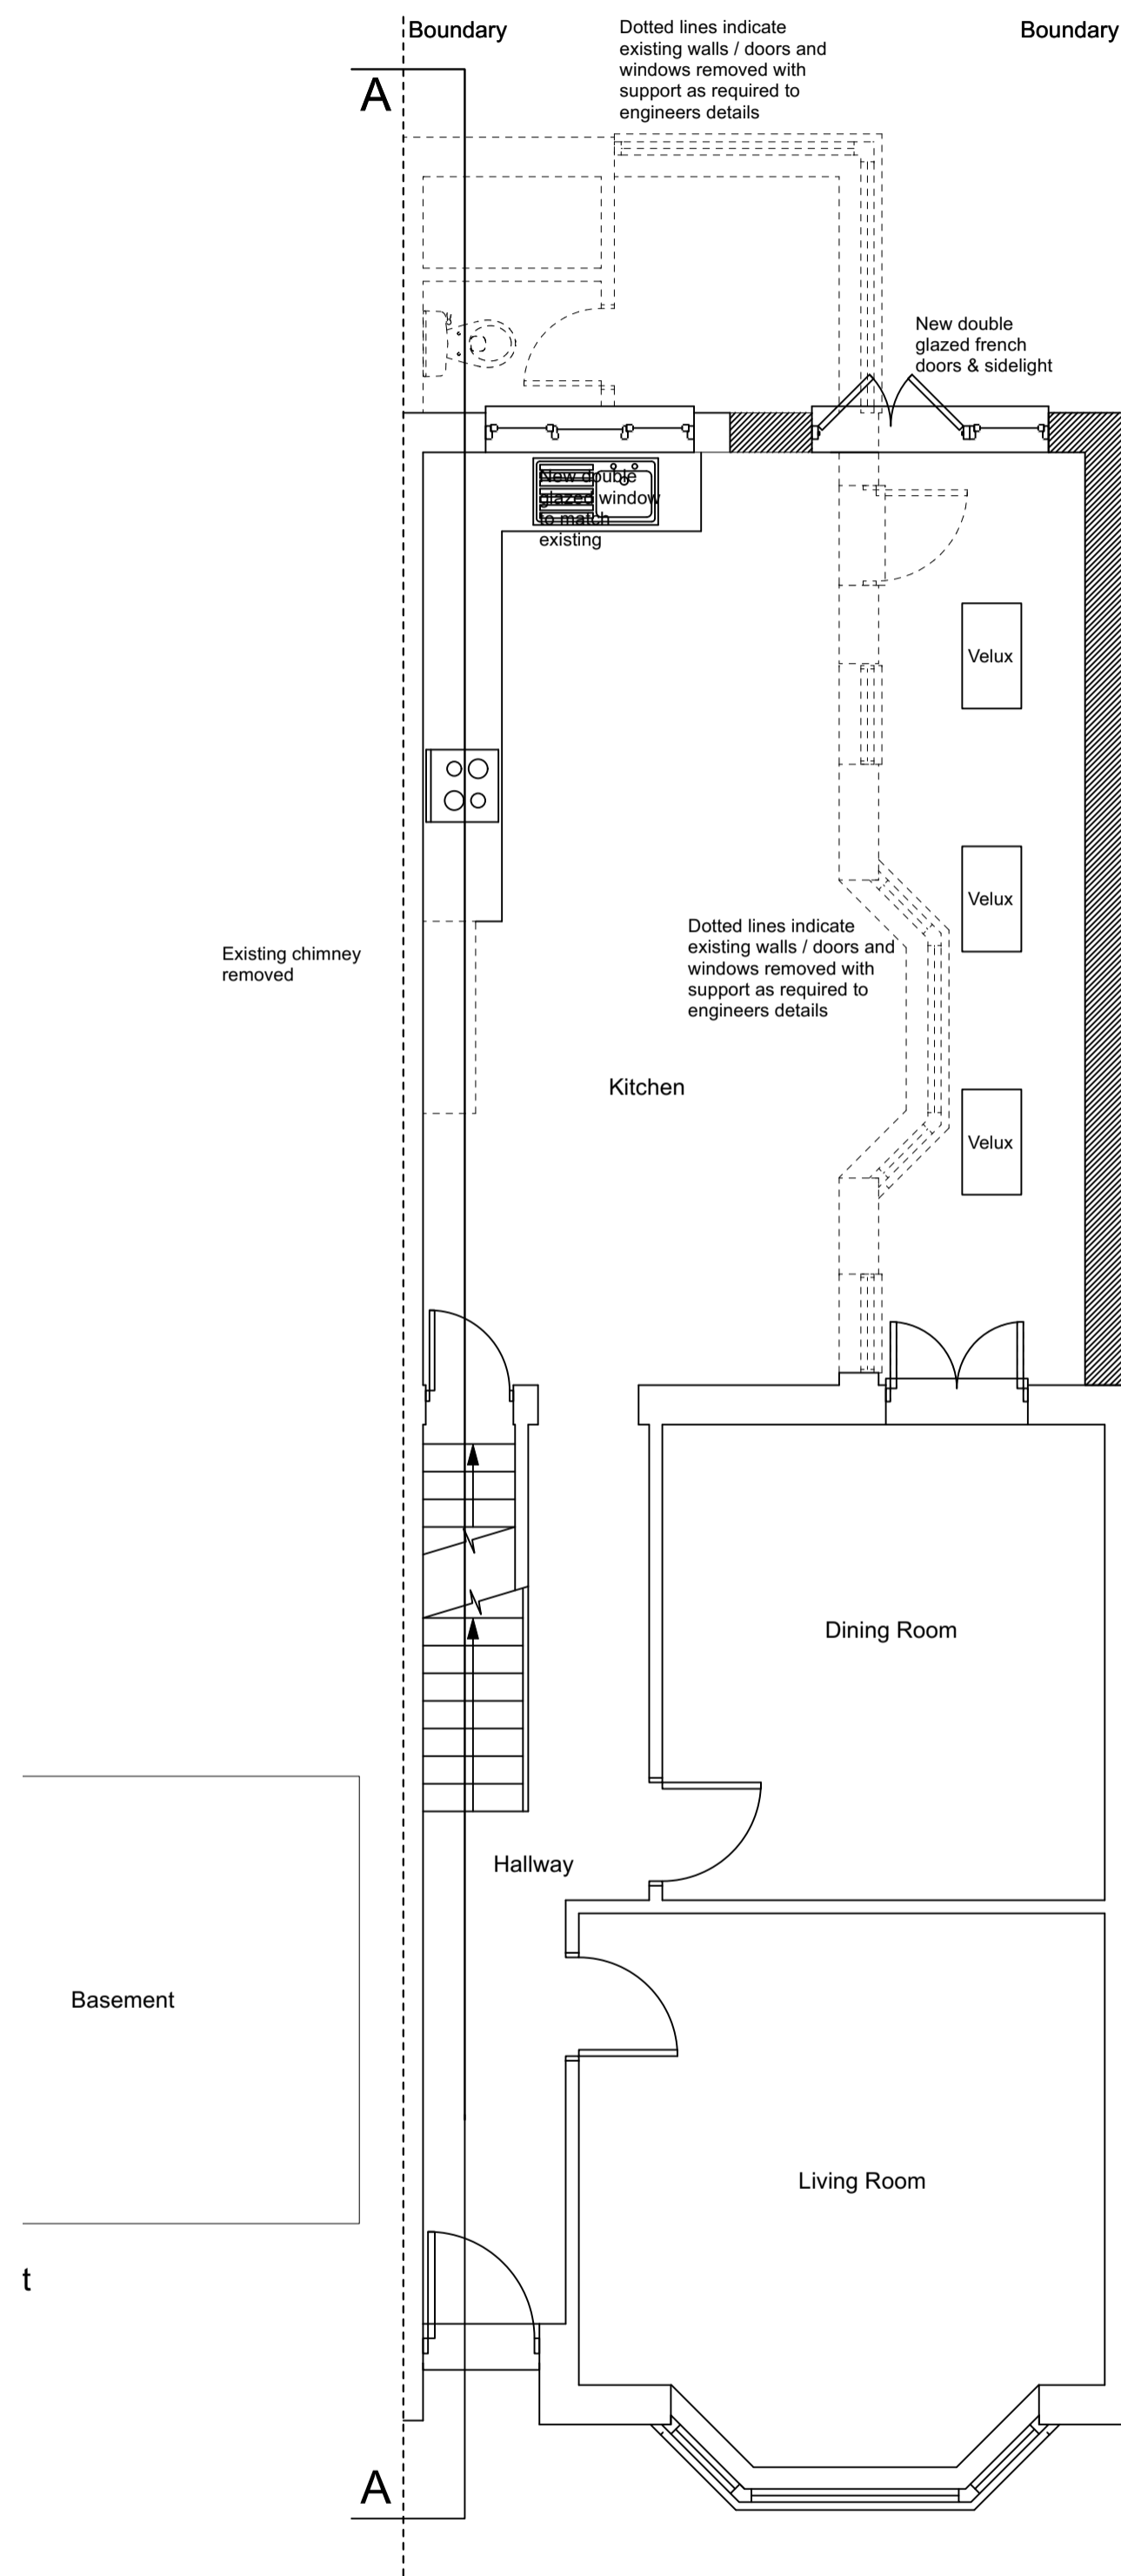



- Note:-**
- All dimensions where indicated are approximate and are for guidance purposes only. Actual dimensions should be checked on site.
 - For proposed plans see drawing 2022-165 - 104
 - Contractor to assume design responsibility under CDM2015.
 - Note, all structural information noted should be checked against detailed structural engineers information / calculation sheets.
 - RTDS takes no responsibility for the accuracy of client supplied information.

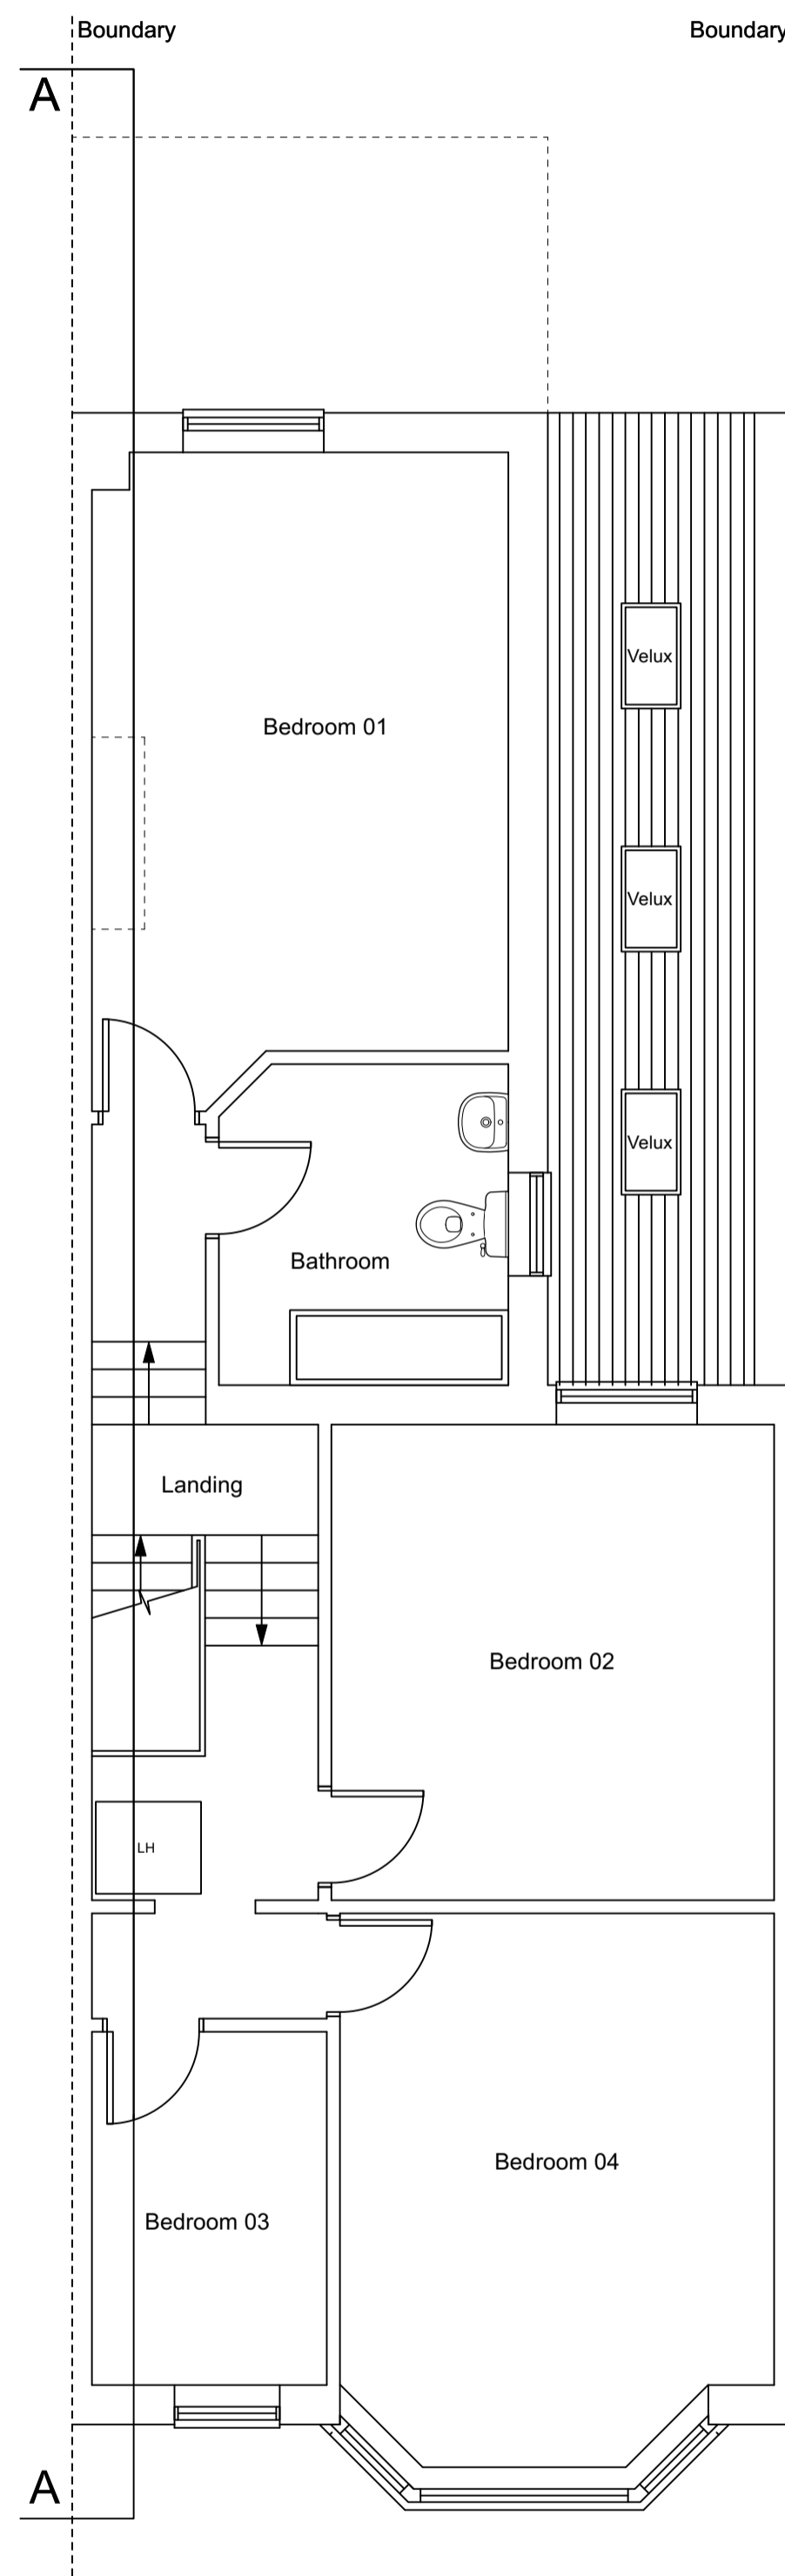


Ground Floor Plan

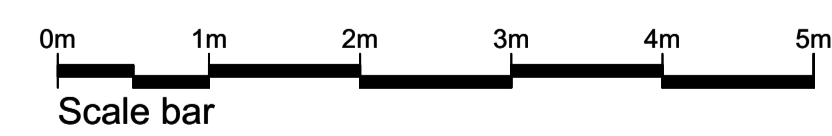

First Floor Plan

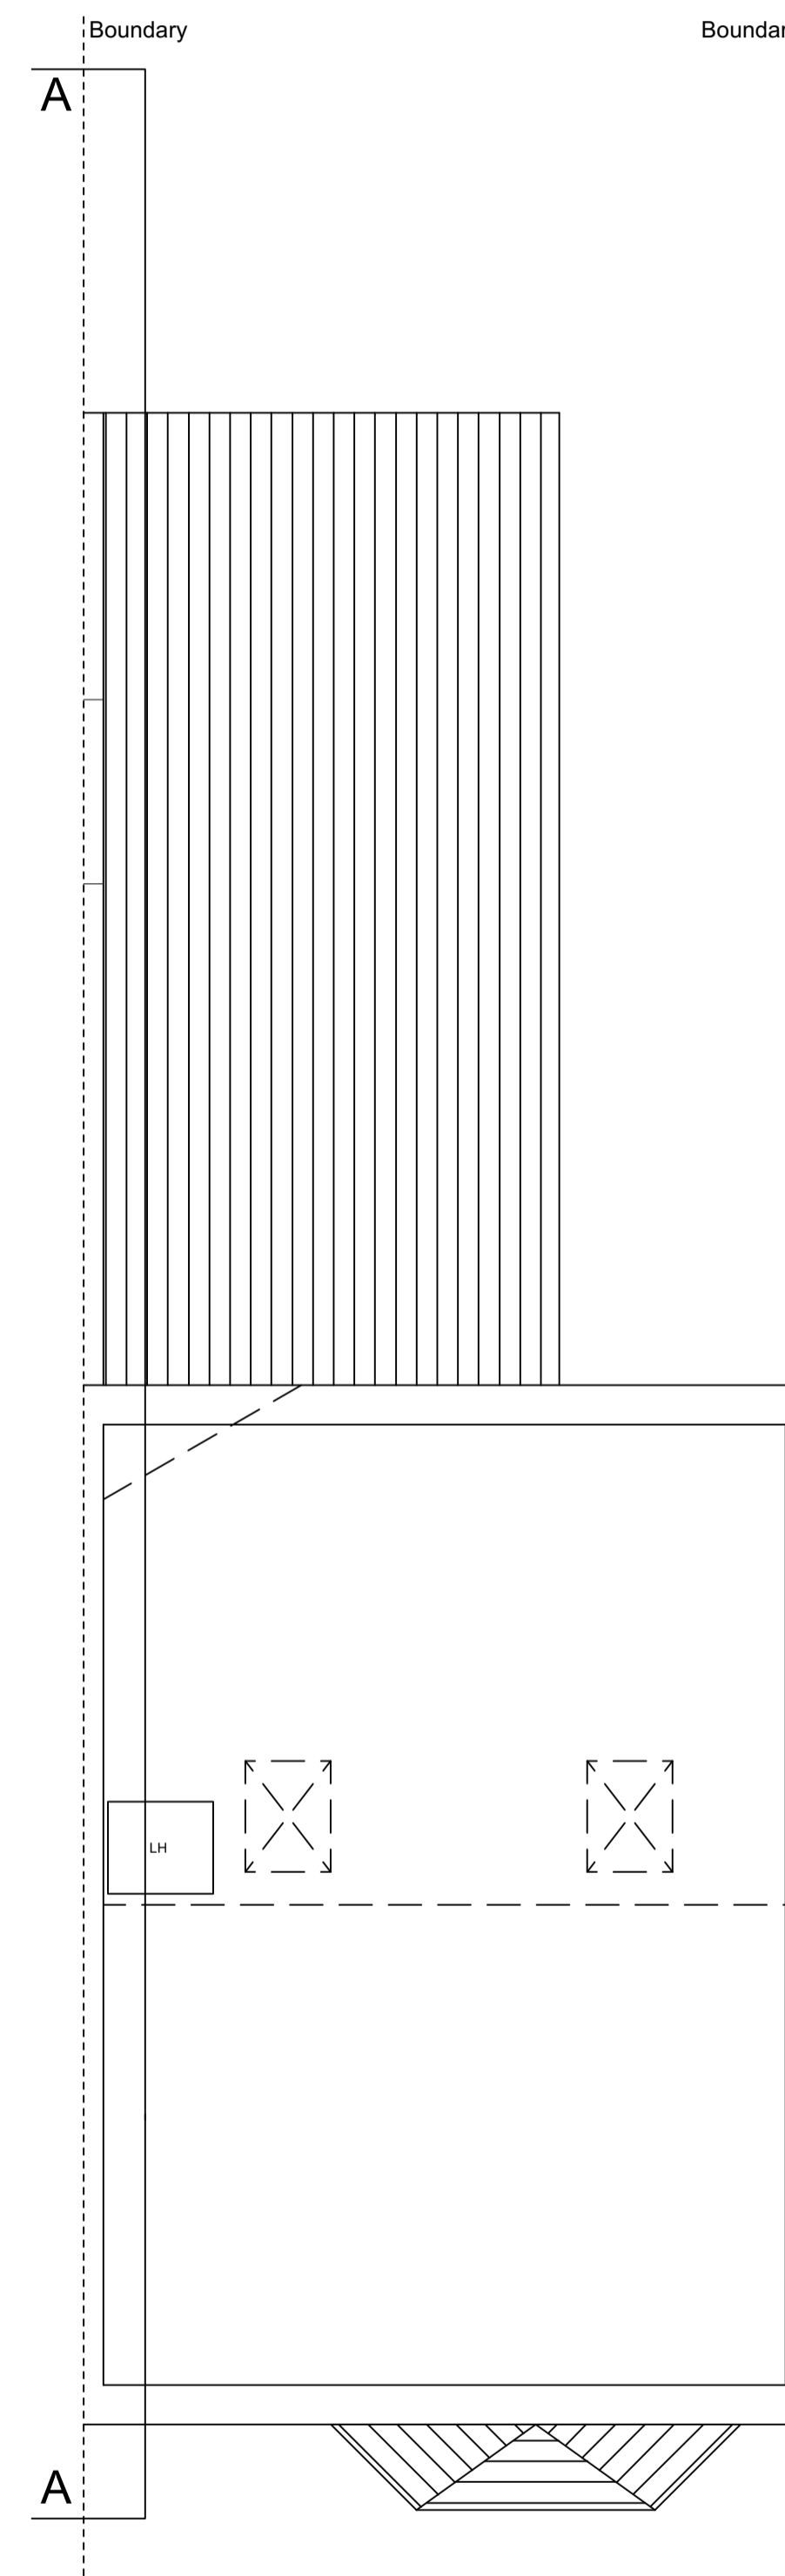

Loft Plan

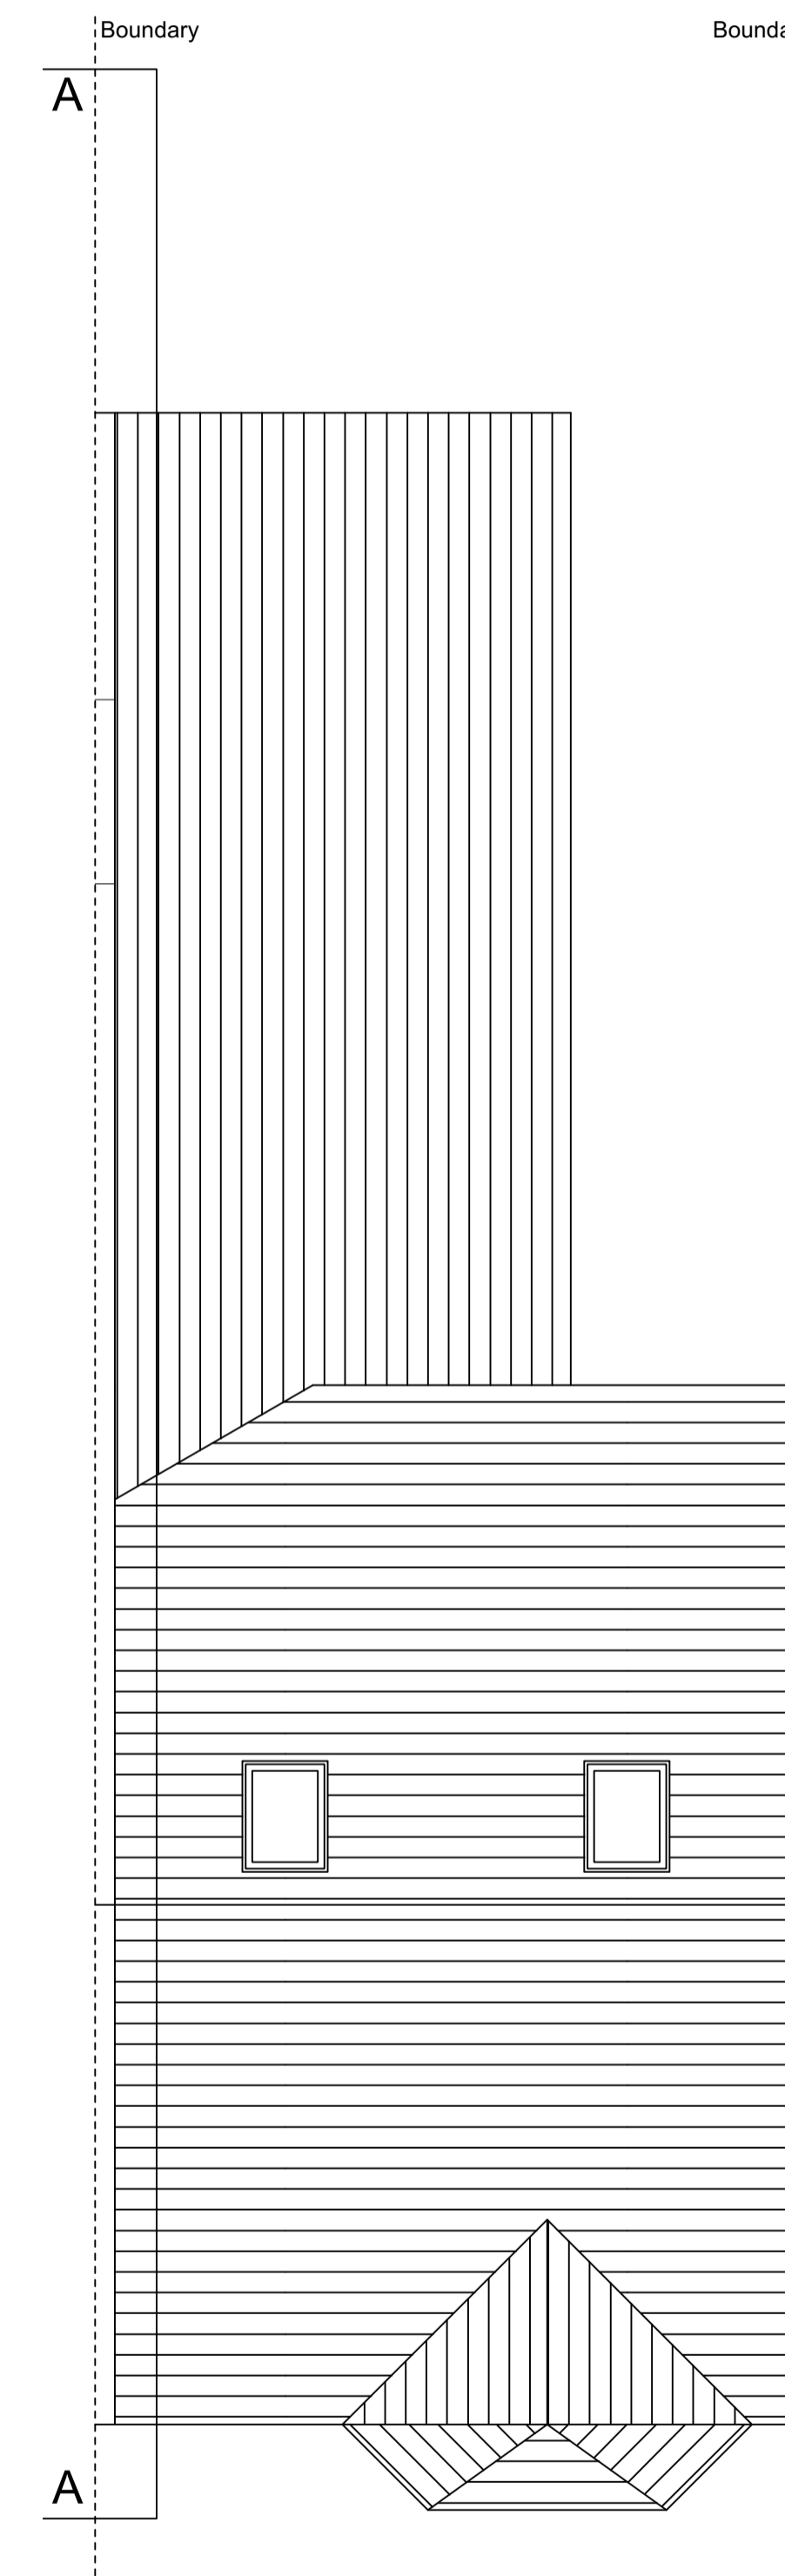

Roof Plan

REV	DESCRIPTION	DATE	INIT	CHKD
STATUS	FOR INFORMATION			

Client
Mr. G McGarvey

Project
85 Ivydale Road, Peckham
London SE15 3DS

Title
Proposed Floor Plans

Scale	Date	Drawn	Checked
1:50@A1	27/06/2022	N/A	N/A
Project No:	Drawing No.	Revision	
2022/165	104	~	