



EXISTING REAR ELEVATION

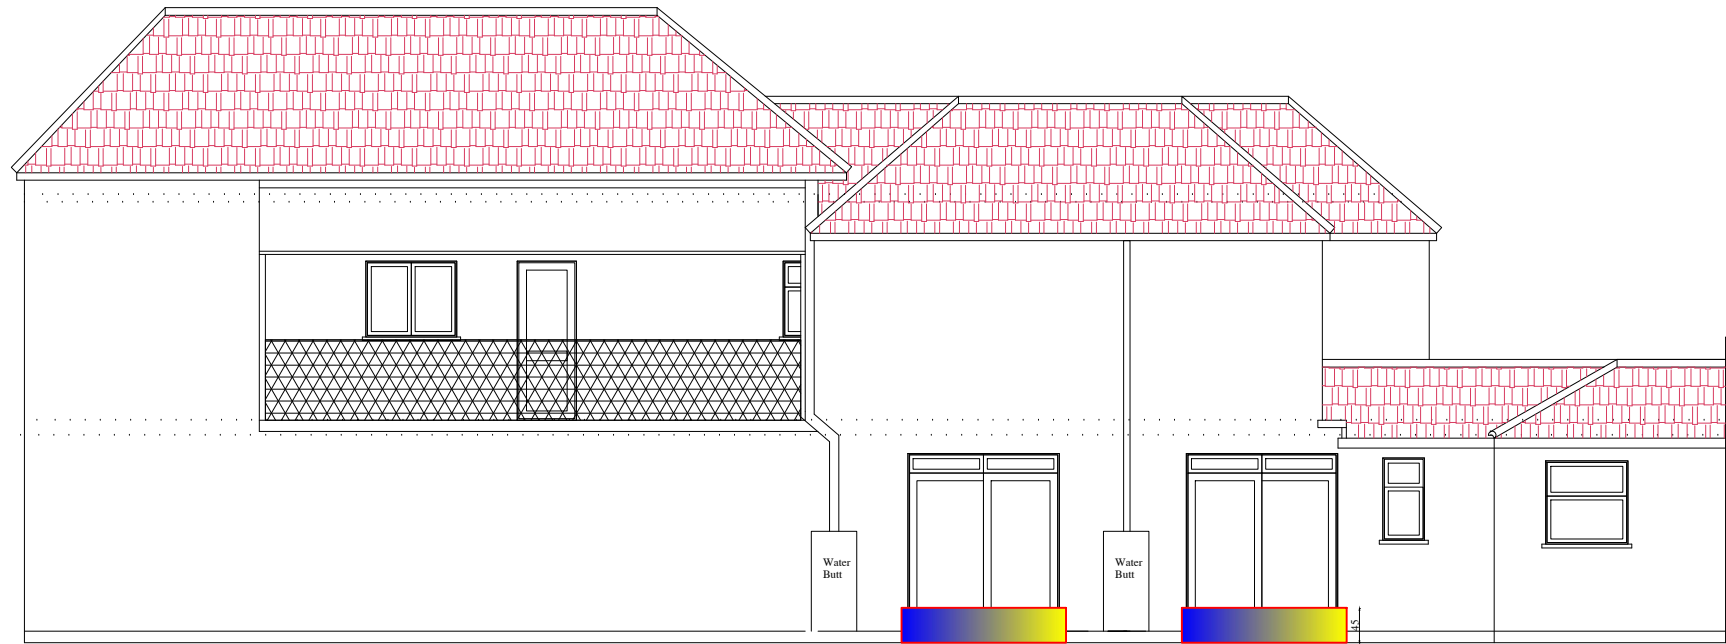

45CM HIGH FLOOD BARRIER 45CM HIGH FLOOD BARRIER

PROPOSED REAR ELEVATION

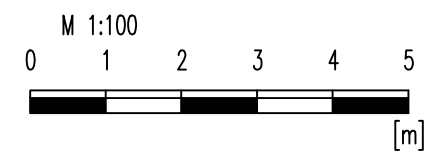

no	revision	date	control
project STA MONTAGU ROAD EDMONTON N18 2LX			
drawing title EXISTING & PROPOSED REAR ELEVATION			
scale 1/100@A3			
date NOV 2023			
dwg.no A.TONBUL-PL08			