



PROPOSED FRONT ELEVATION

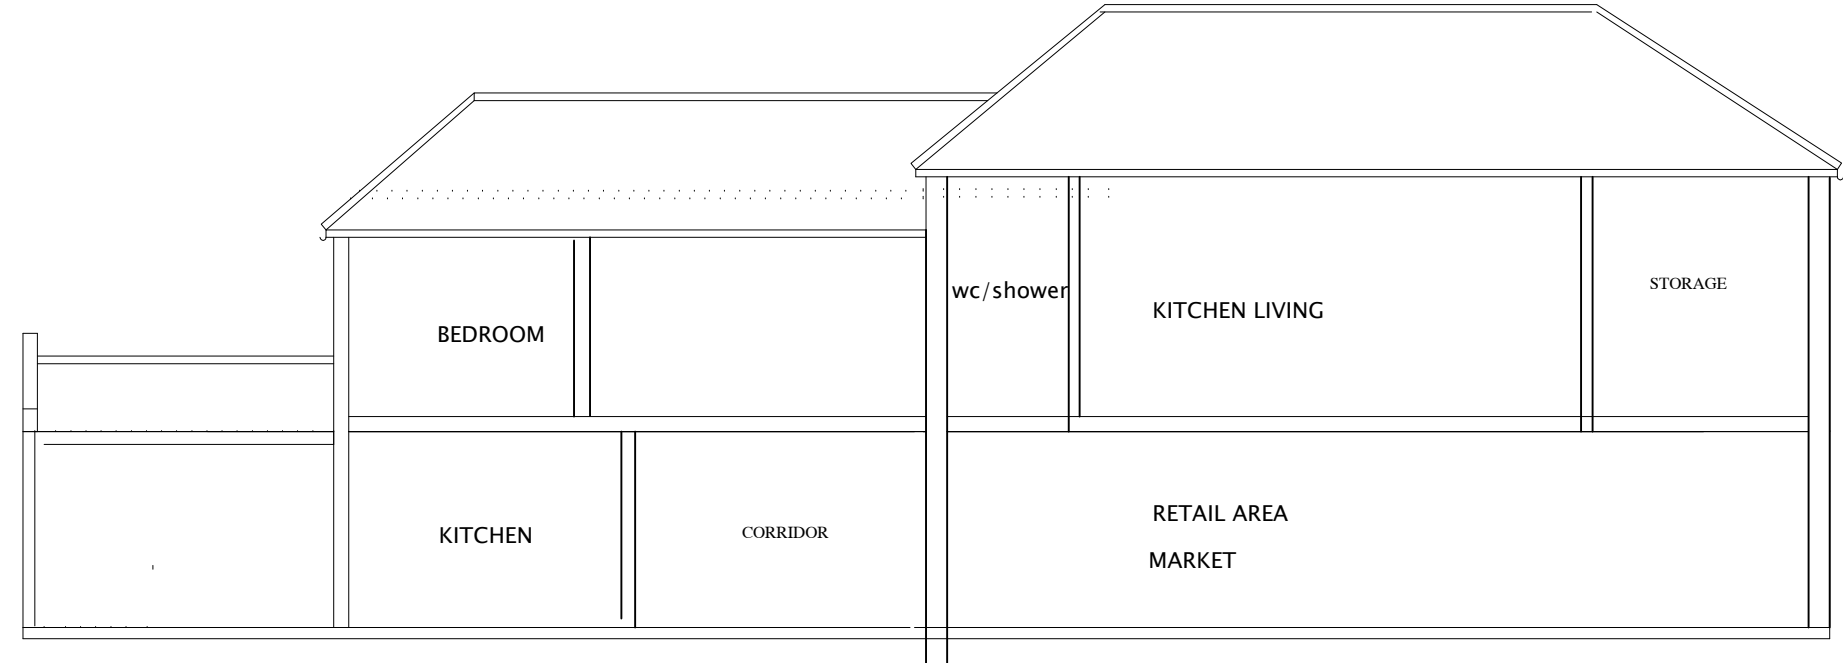

SECTION A-A NO ALTERATION

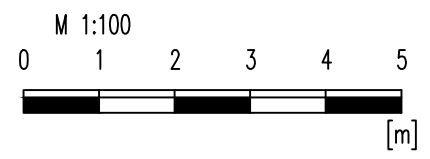

no	revision	date	control
project 51A MONTAGU ROAD EDMONTON N18 2LX			
drawing title PROPOSED ELEVATIONS SECTION			
scale 1/100#A3			
date MAY 2023			
dwg.no A.TONBUL-05-PL07C			