



EXISTING FRONT ELEVATION
EXISTING SOUTH WEST SIDE
ELEVATION

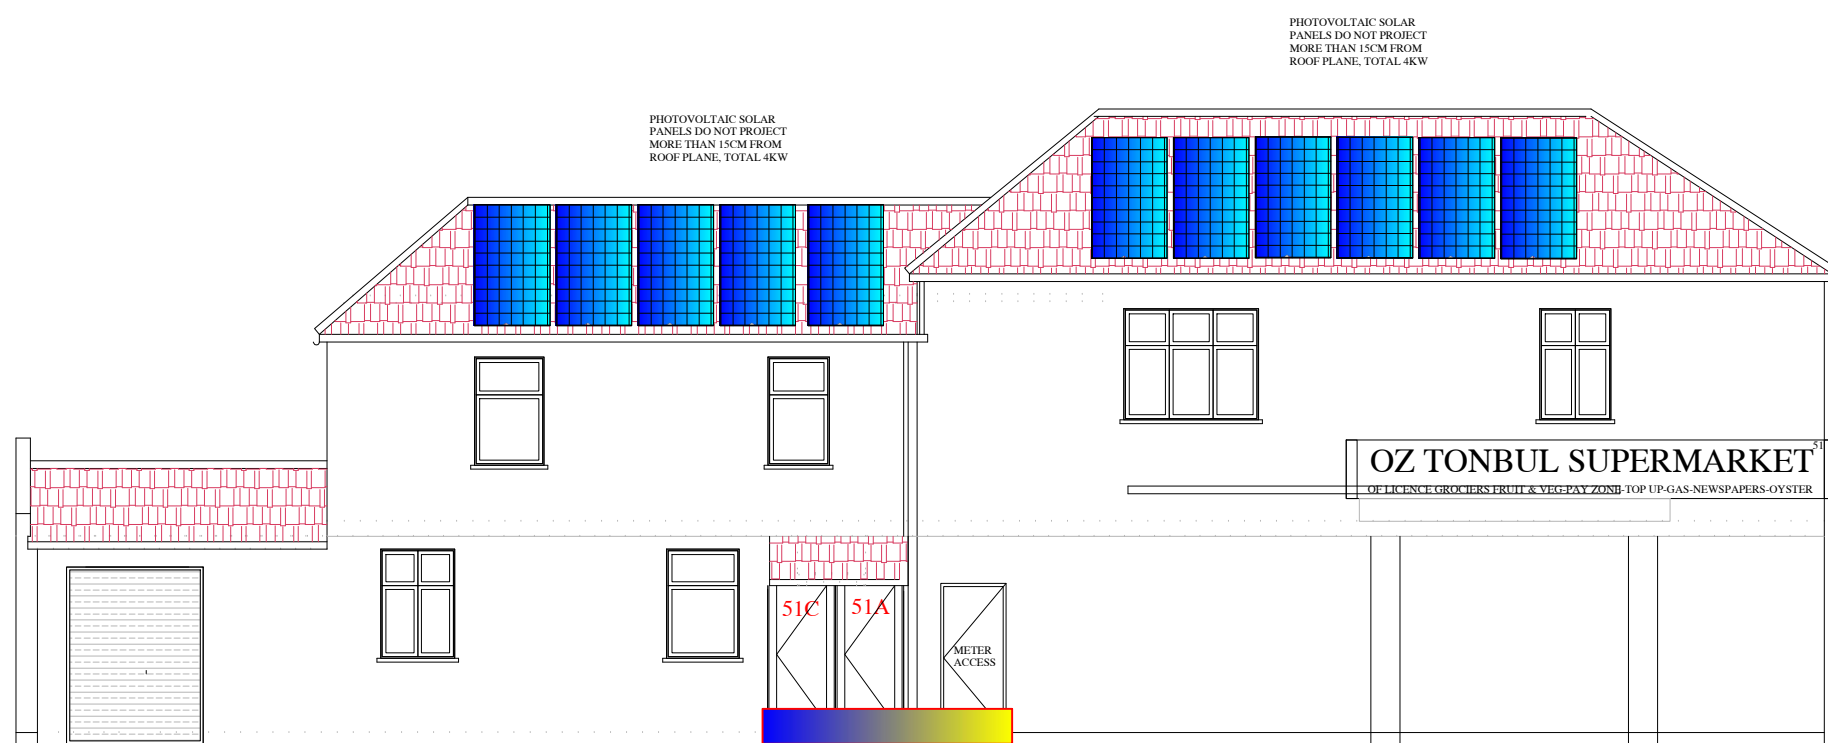

PROPOSED FRONT ELEVATION
EXISTING SOUTH WEST SIDE
ELEVATION

PHOTOVOLTAIC SOLAR
PANELS DO NOT PROJECT
MORE THAN 15CM FROM
ROOF PLANE, TOTAL 4KW

PHOTOVOLTAIC SOLAR
PANELS DO NOT PROJECT
MORE THAN 15CM FROM
ROOF PLANE, TOTAL 4KW

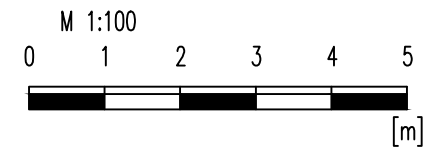

no	revision	date	control
project 51A MONTAGU ROAD EDMONTON N1B 2LX			
drawing title EXISTING AND PROPOSED SOUTH WEST (FRONT ELEVATION)			
scale 1/100@A3			
date NOV 2023			
dw.no A.TONBUL-PL06			