
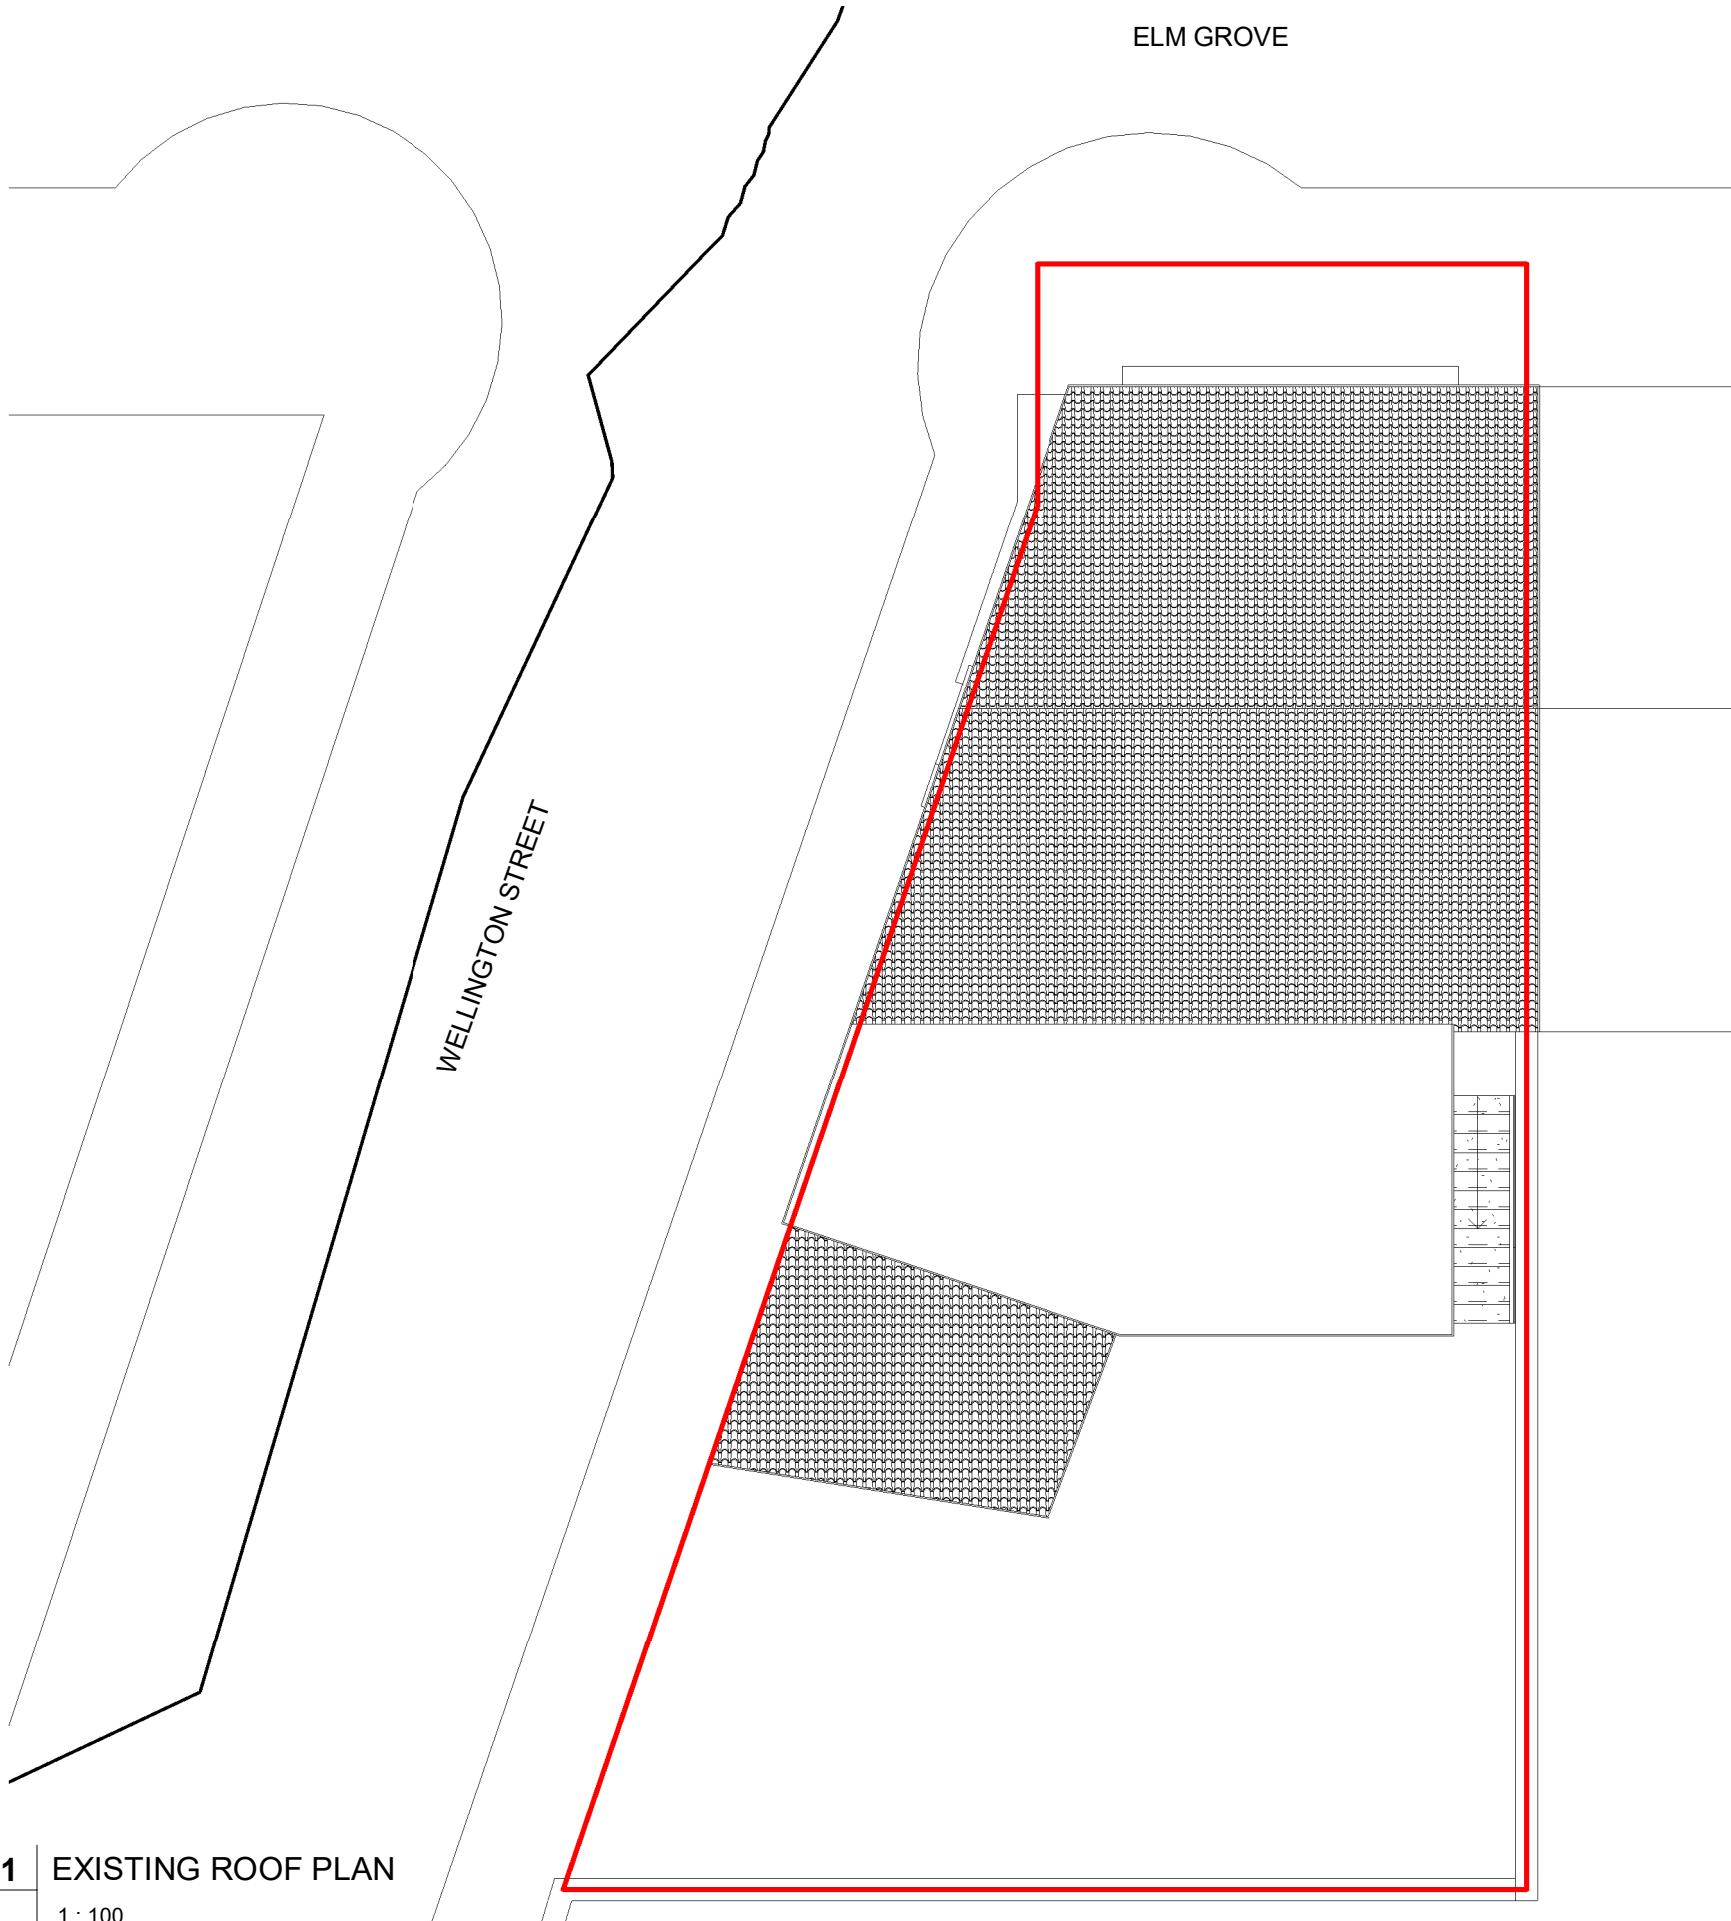


ELM GROVE

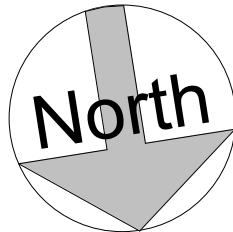


1 EXISTING ROOF PLAN
1 : 100

PLEASE NOTE

- 1. All dimensions to be verified on site.
- 2. All dimensions are in millimeters.
- 3. No work shall commence until all approvals and agreements have been obtained. These include, Planning, Building Regulations, Thames Water and party Wall.
- 4. The Copyright of this drawing belong to Phaaraspa Design Studio Limited.

Scale (@ A3): 1 : 100

 

Drawn by	ES
Checked by	ES

PROJECT STATUS

PLANNING
EXISTING

PROJECT

89 ELM GROVE,
BRIGHTON BN2 3ET

SHEET

EXISTING ROOF PLAN

DRAWING NUMBER

A101

REV

PHAARASPA DESIGN STUDIO

JOB No.

ELM-01

DATE

15/11/2023

info@phaaraspa.co.uk +4407444585059

