




EAST ELEVATION

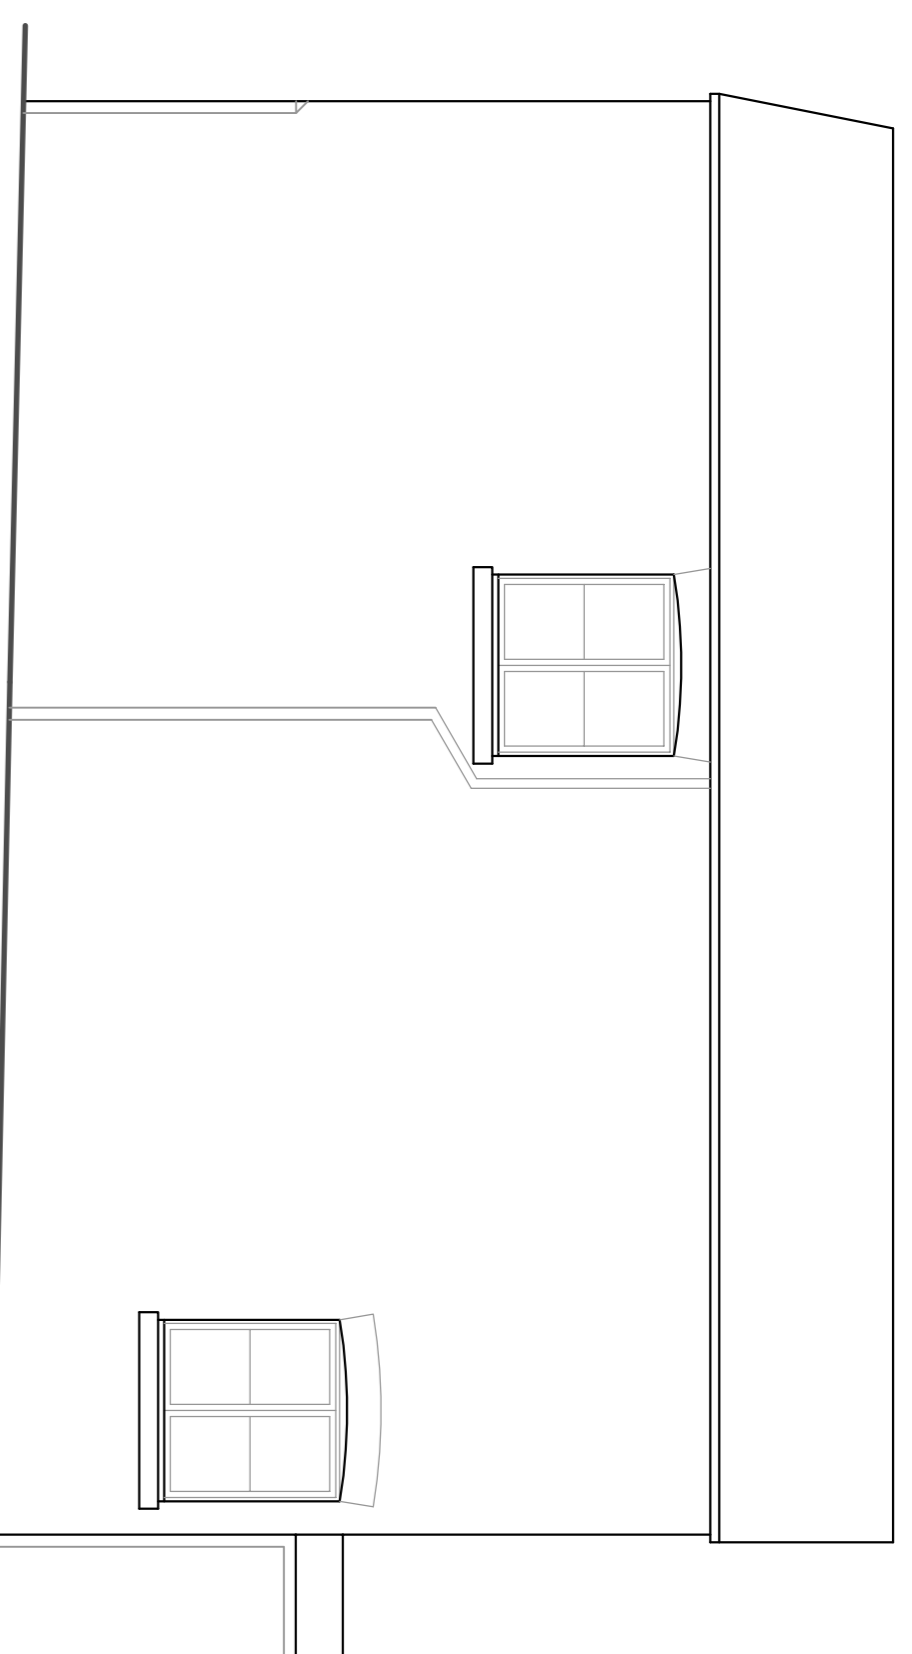


NORTH ELEVATION

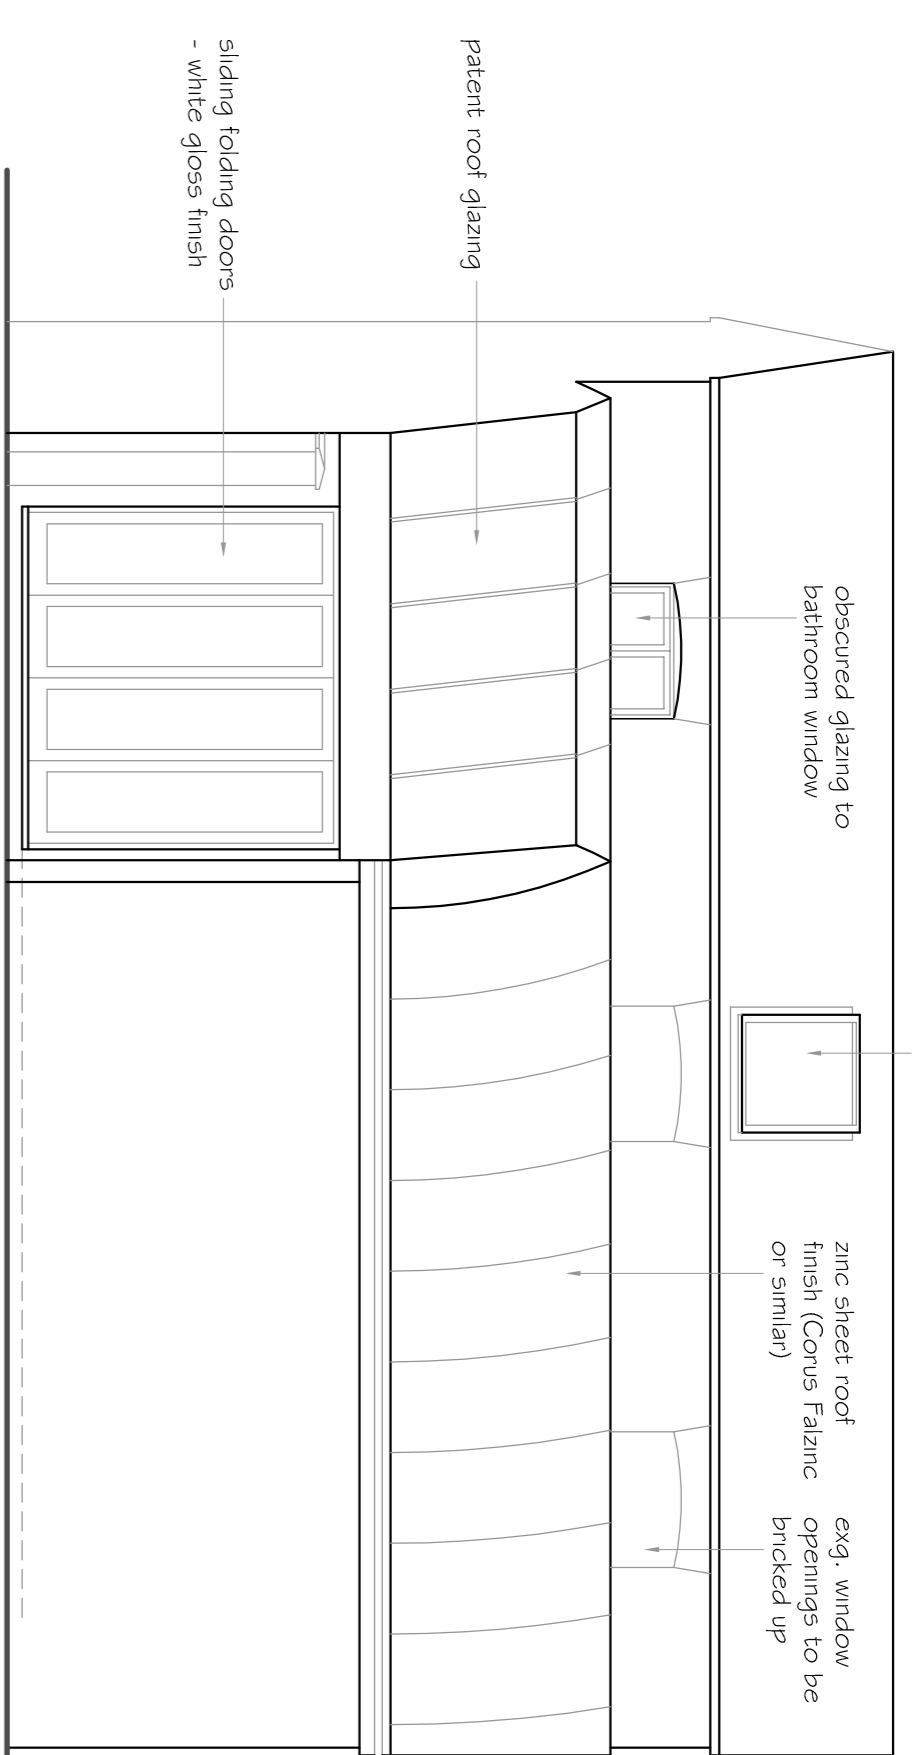


SOUTH ELEVATION

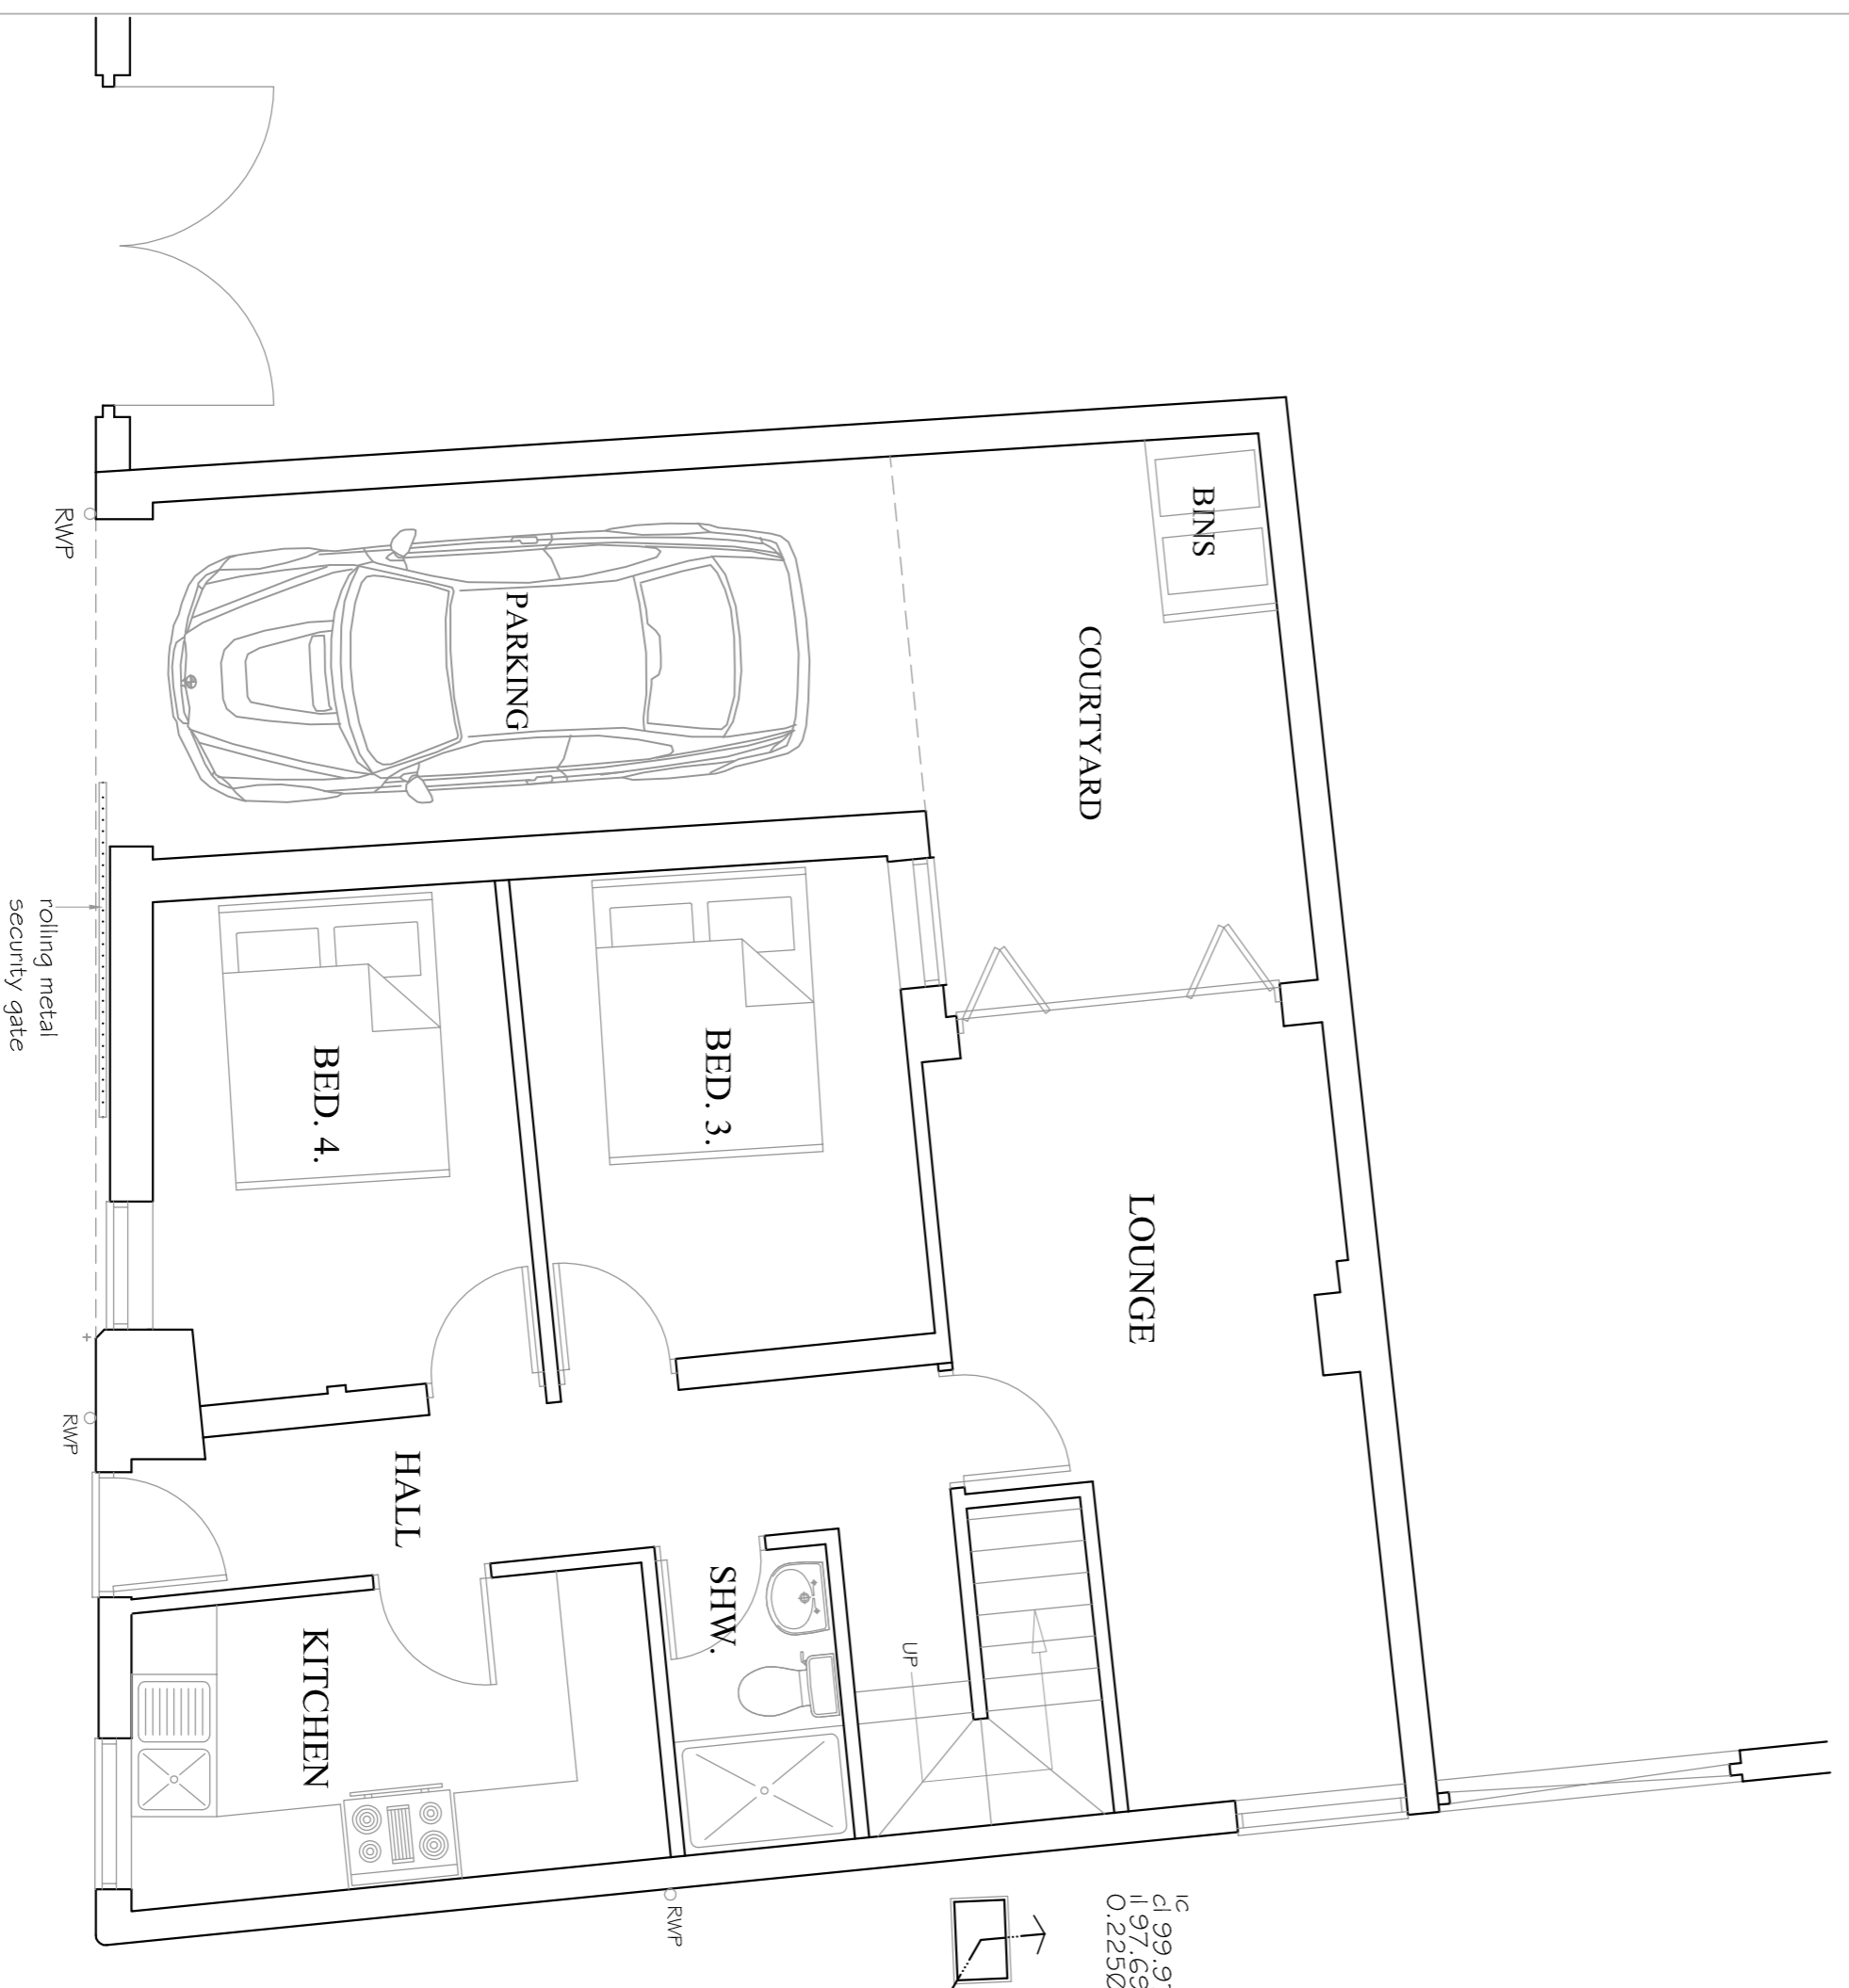

GROUND FLOOR PLAN

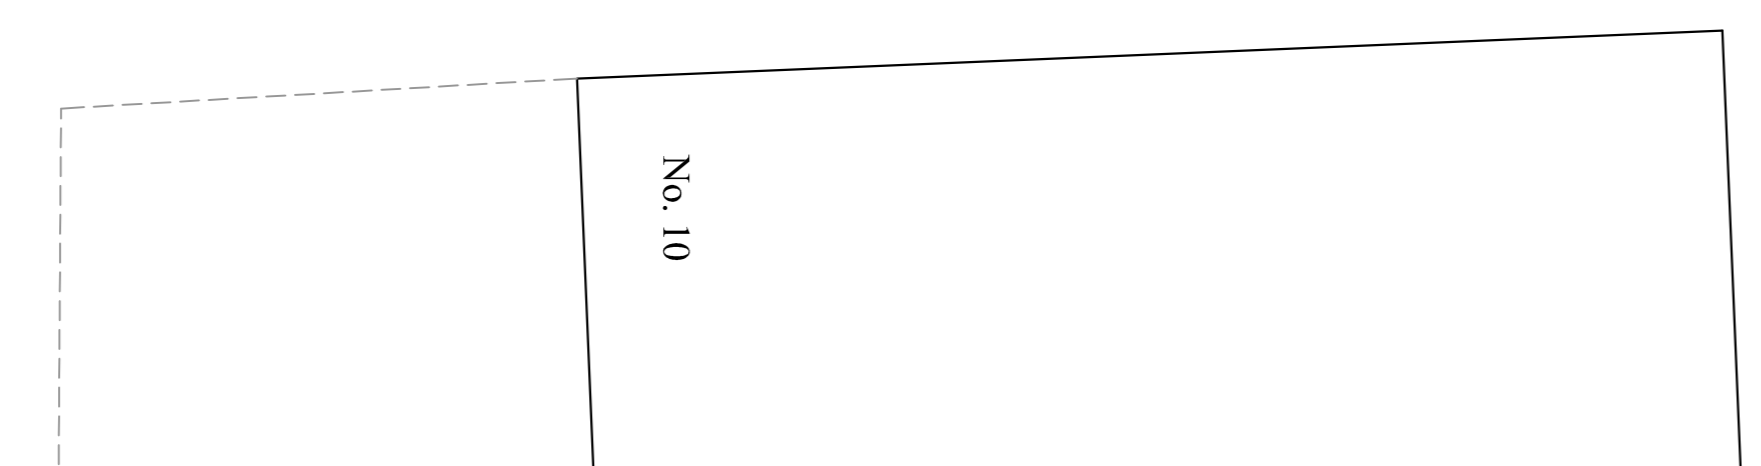

FIRST FLOOR PLAN

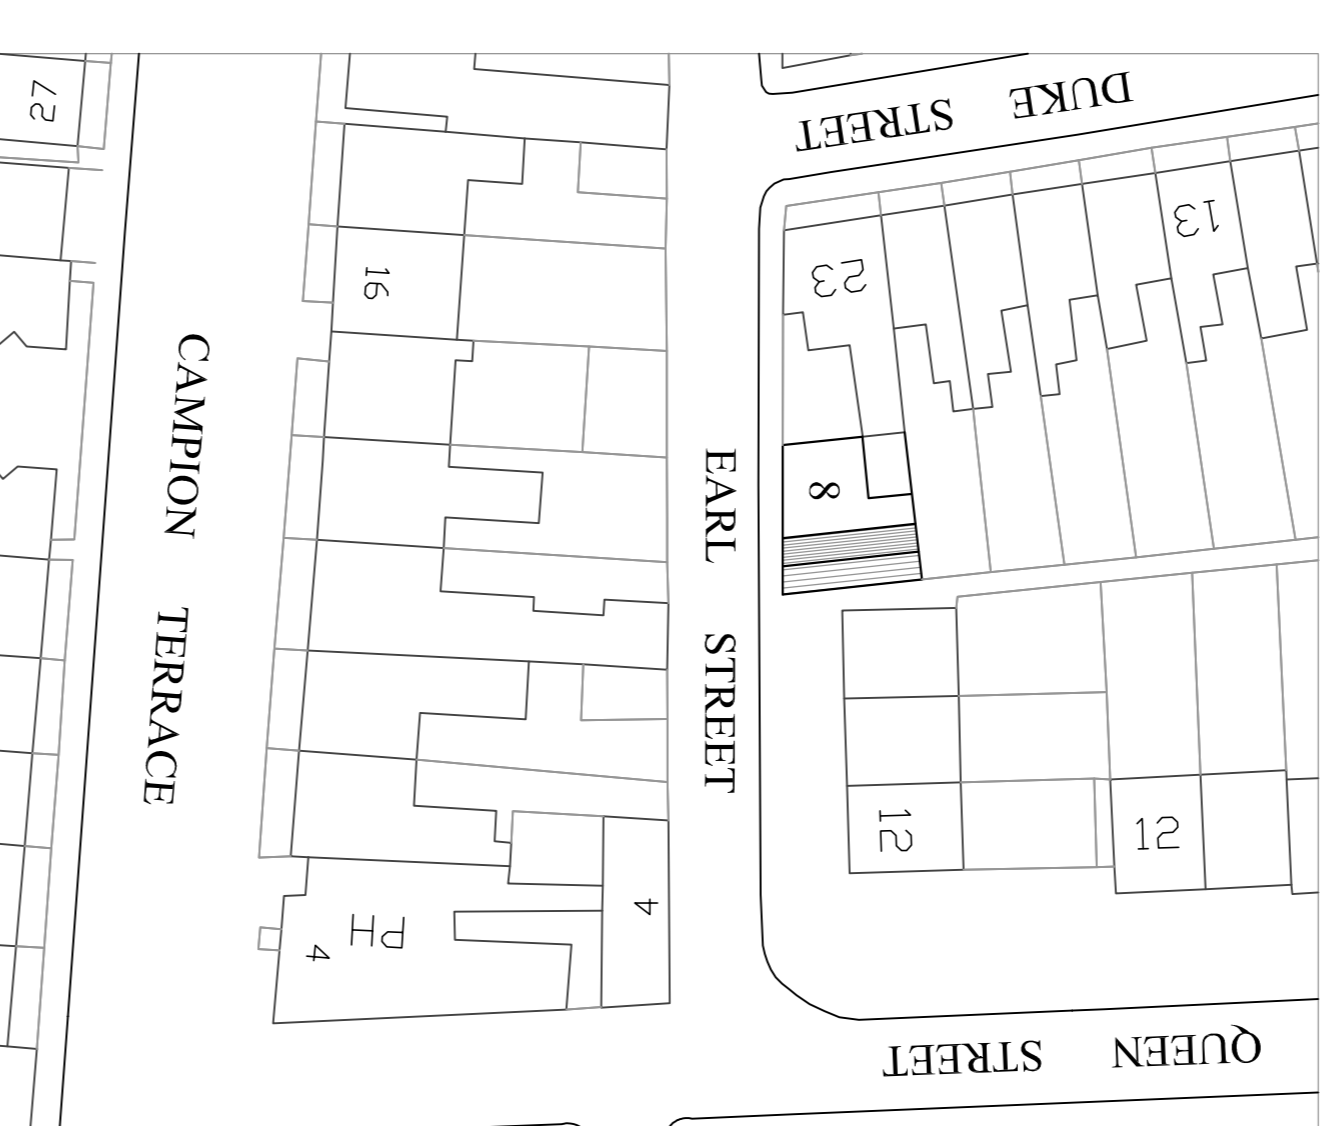

BLOCK PLAN - 1 : 500

GARRY M SUCH
ARCHITECTURAL SERVICES

HINTON COTTAGE, ASHORNE, WARWICK,
WARWICKSHIRE CV35 9DR

Tel: 01926-651193 Mobile: 07939-441419
E-Mail: garry@gmsarchitects.co.uk
WEB: www.gmsarchitects.co.uk

DO NOT SCALE FROM THIS DRAWING.
VERIFY ALL DIMENSIONS ON SITE. PRIOR TO COMMENCEMENT OF WORK.
DRAWING FOR THE PURPOSES OF PLANNING & BUILDING REGULATIONS ONLY

JOB TITLE: PROPOSED ALTERATIONS
8 EARL STREET,
LEAMINGTON SPA

DRAWING: FLOOR PLANS : ELEVATIONS : SECTION
EXISTING

SCALE: 1 : 50

DATE: DECEMBER 2008

DRWG. No.

02A

REV. A - 2. 4. 2009