


NOTES
 THIS DRAWING IS FOR PLANNING USE ONLY,
 STRUCTURE AND BUILDING CONTROL
 APPROVAL IS REQUIRED BEFORE
 COMMENCEMENT OF ANY BUILDING
 WORKS. DO NOT REPRODUCE THIS
 DRAWING WITHOUT PERMISSION. THIS
 DRAWING IS SUBJECT TO COPYRIGHT.

No.83
 No.83

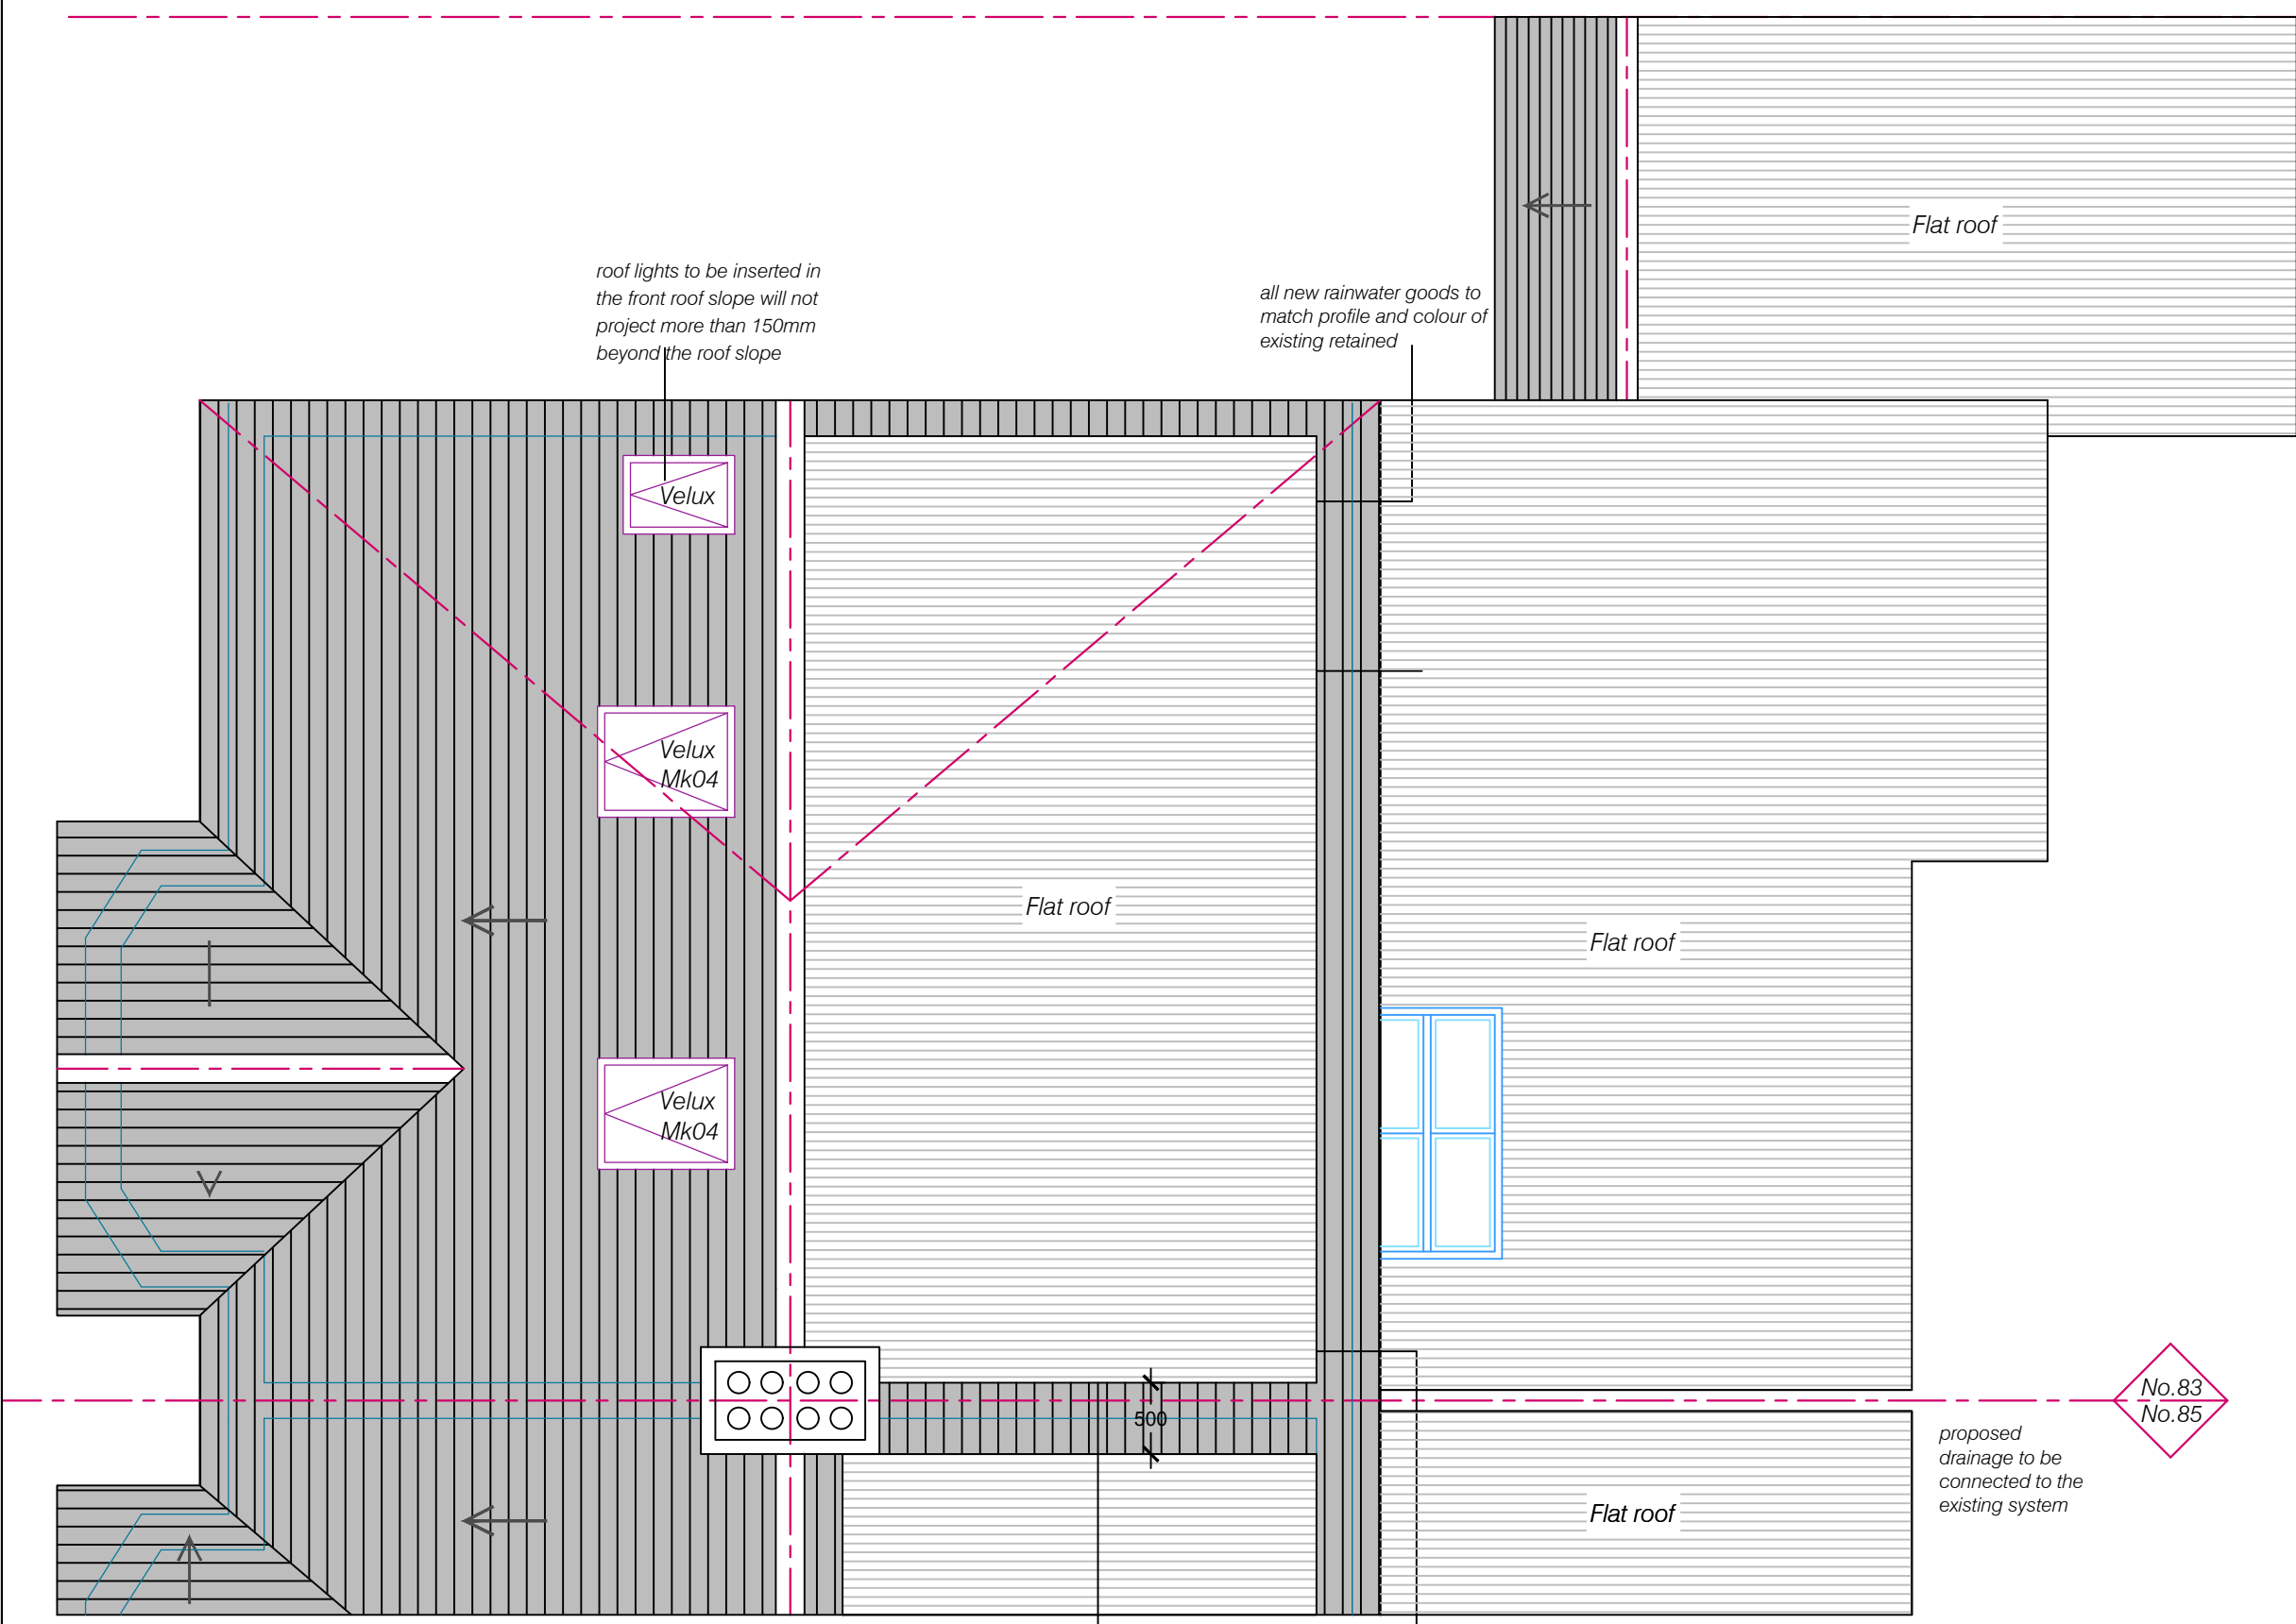

PROPOSED ROOF PLAN



THE LOFT CONVERTER

The Loft Converter (City) Ltd
 33 East Barnet road New barnet EN4 8RN
 info@theloftconverter.com
 www.theloftconverter.com
 Mobile: 07525041120
 Tel:0208 361 7458

Client
 83 LULLINGTON GARTH,
 GREATER LONDON N12 7BL

Drawing Title
PROPOSED ROOF PLAN

Scale 1:50	Date 27/10/2023	Checked AZ	Drawn By AZ
Drawing Number D07			Revision