



NOTES  
 THIS DRAWING IS FOR PLANNING USE ONLY,  
 STRUCTURE AND BUILDING CONTROL  
 APPROVAL IS REQUIRED BEFORE  
 COMMENCEMENT OF ANY BUILDING  
 WORKS. DO NOT REPRODUCE THIS  
 DRAWING WITHOUT PERMISSION, THIS  
 DRAWING IS SUBJECT TO COPYRIGHT .

No.81  
 No.83

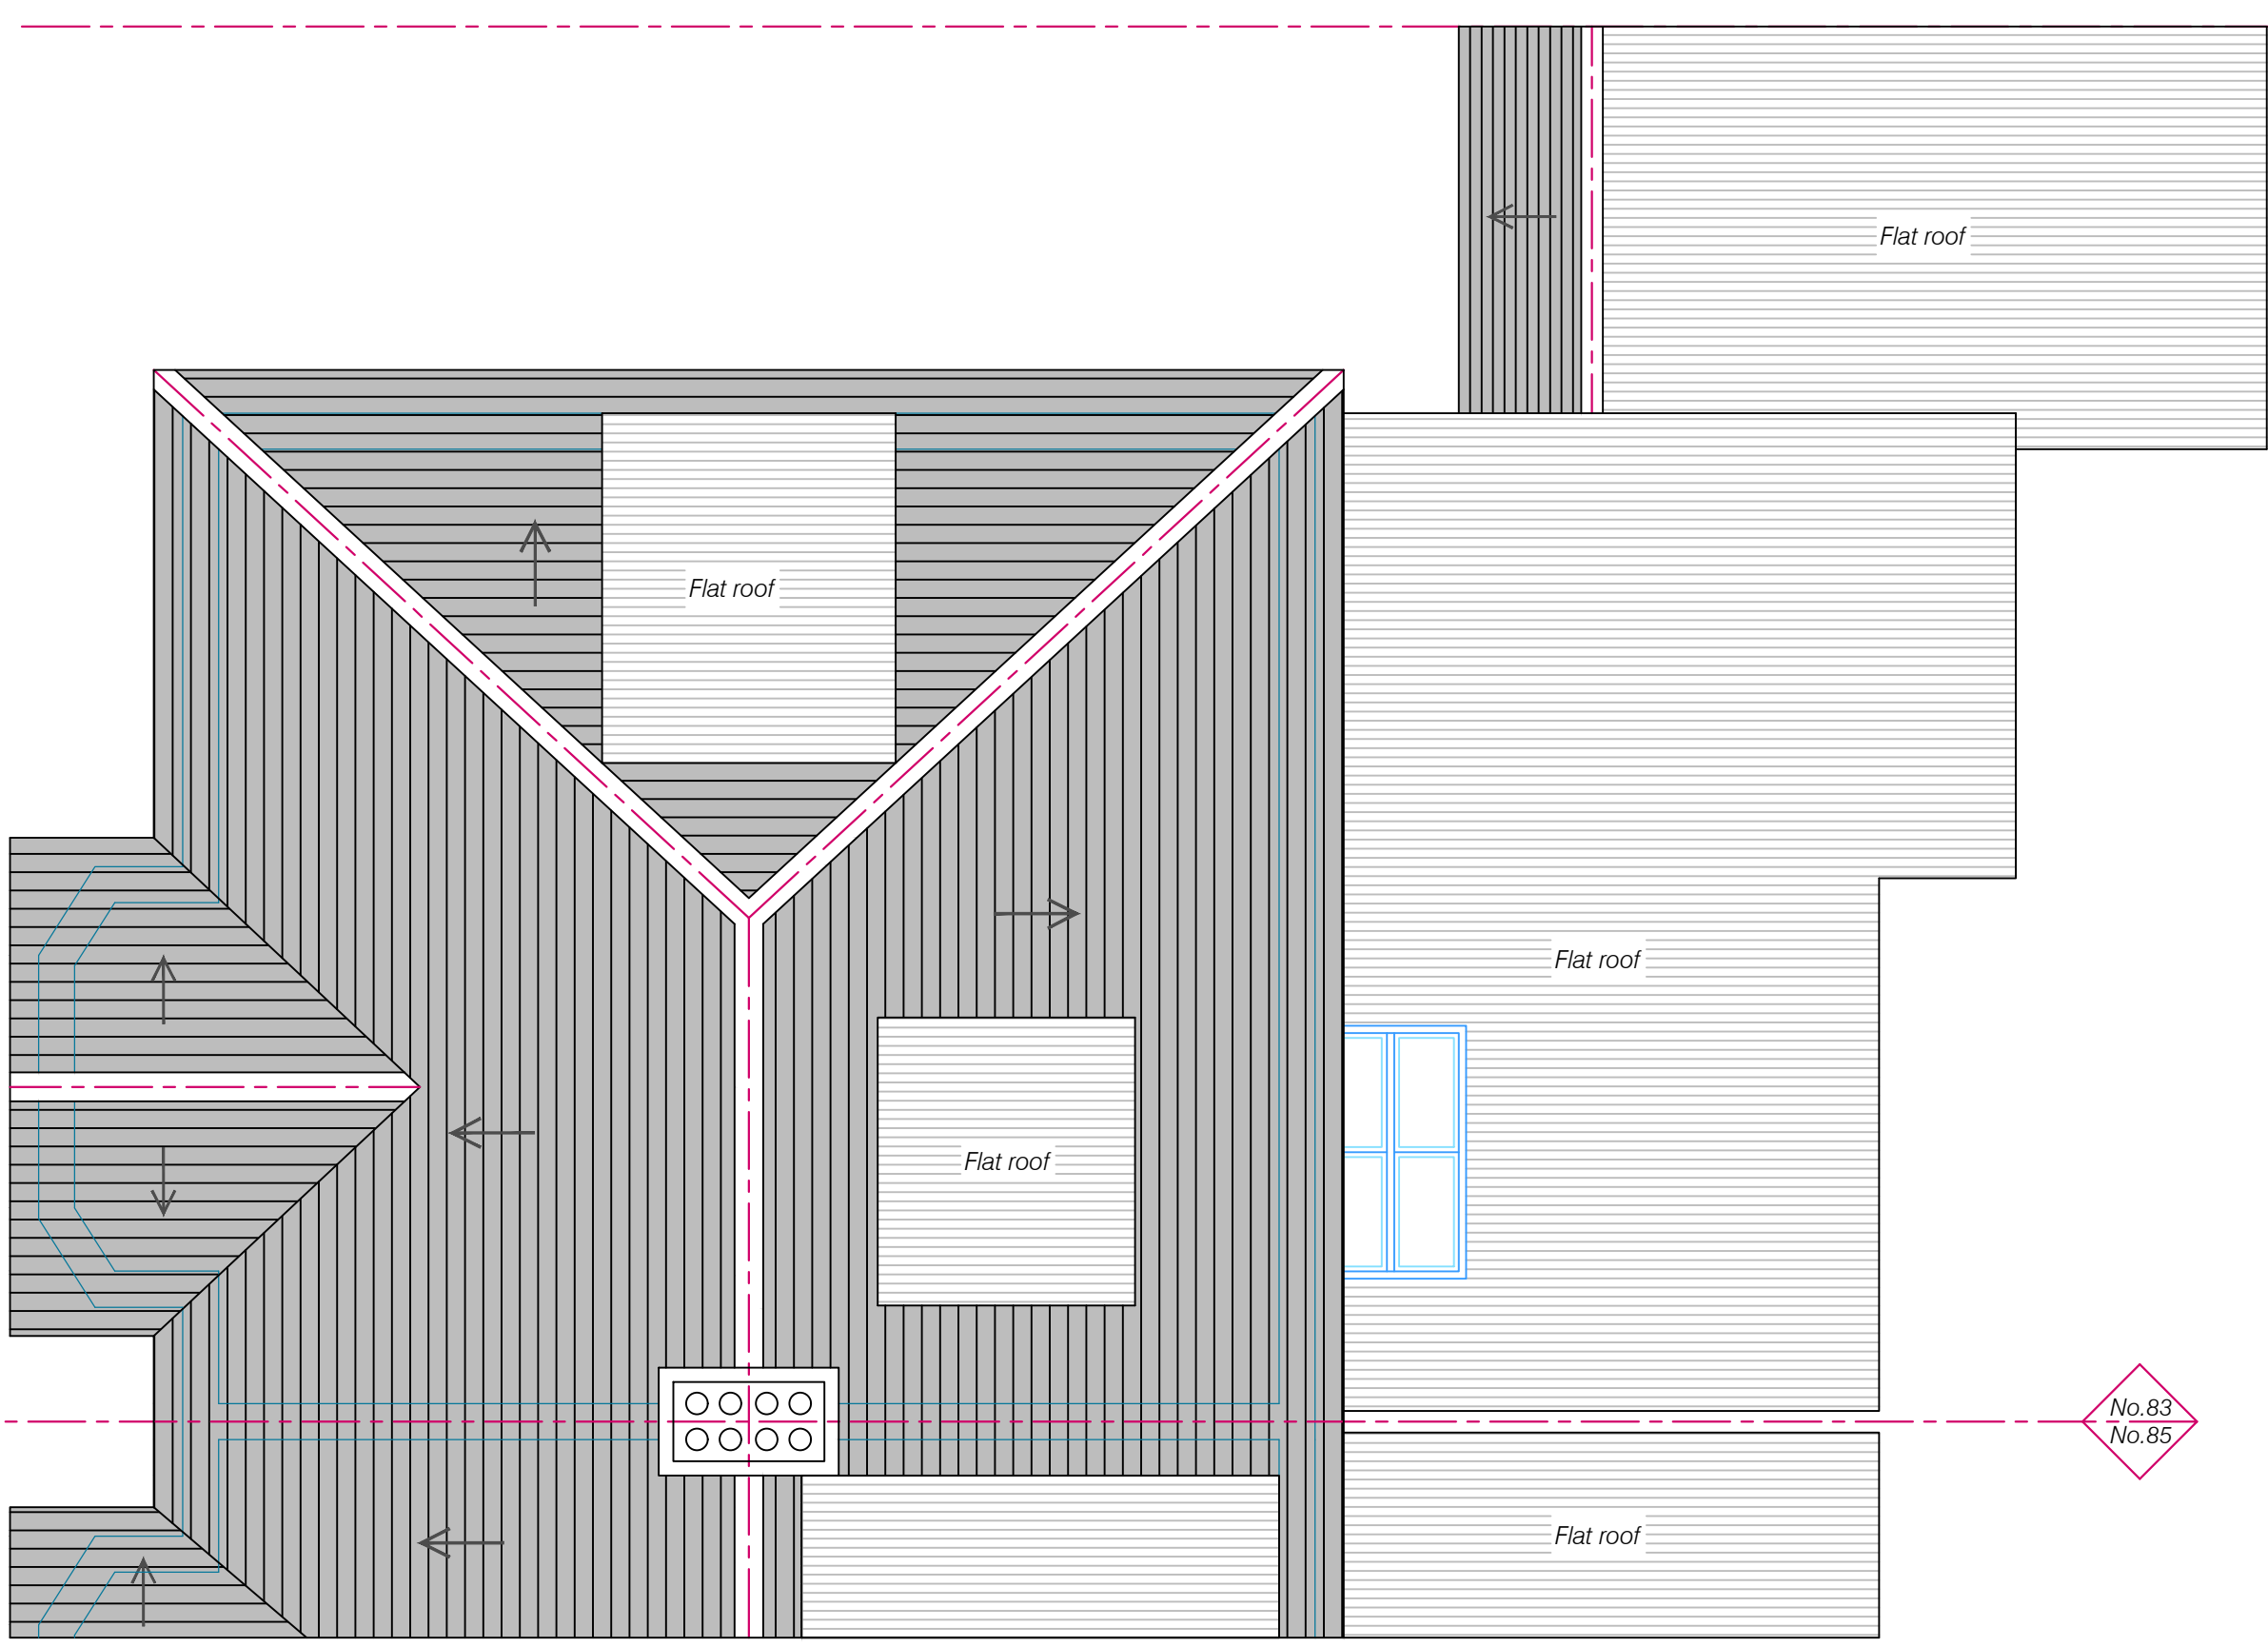

EXISTING ROOF PLAN

 

**THE LOFT CONVERTER**

The Loft Converter (City) Ltd  
 33 East Barnet road New barnet EN4 8RN  
 info@theloftconverter.com  
 www.theloftconverter.com  
 Mobile: 07525041120  
 Tel:0208 361 7458

Client  
 83 LULLINGTON GARTH,  
 GREATER LONDON N12 7BL

Drawing Title  
**EXISTING ROOF PLAN**

Scale 1:50	Date 27/10/2023	Checked AZ	Drawn By AZ
Drawing Number D06			Revision

No.83  
 No.85