


NOTES
 THIS DRAWING IS FOR PLANNING USE ONLY.
 STRUCTURE AND BUILDING CONTROL
 APPROVAL IS REQUIRED BEFORE
 COMMENCEMENT OF ANY BUILDING
 WORKS. DO NOT REPRODUCE THIS
 DRAWING WITHOUT PERMISSION, THIS
 DRAWING IS SUBJECT TO COPYRIGHT .



EXISTING FRONT ELEVATION

EXISTING REAR ELEVATION

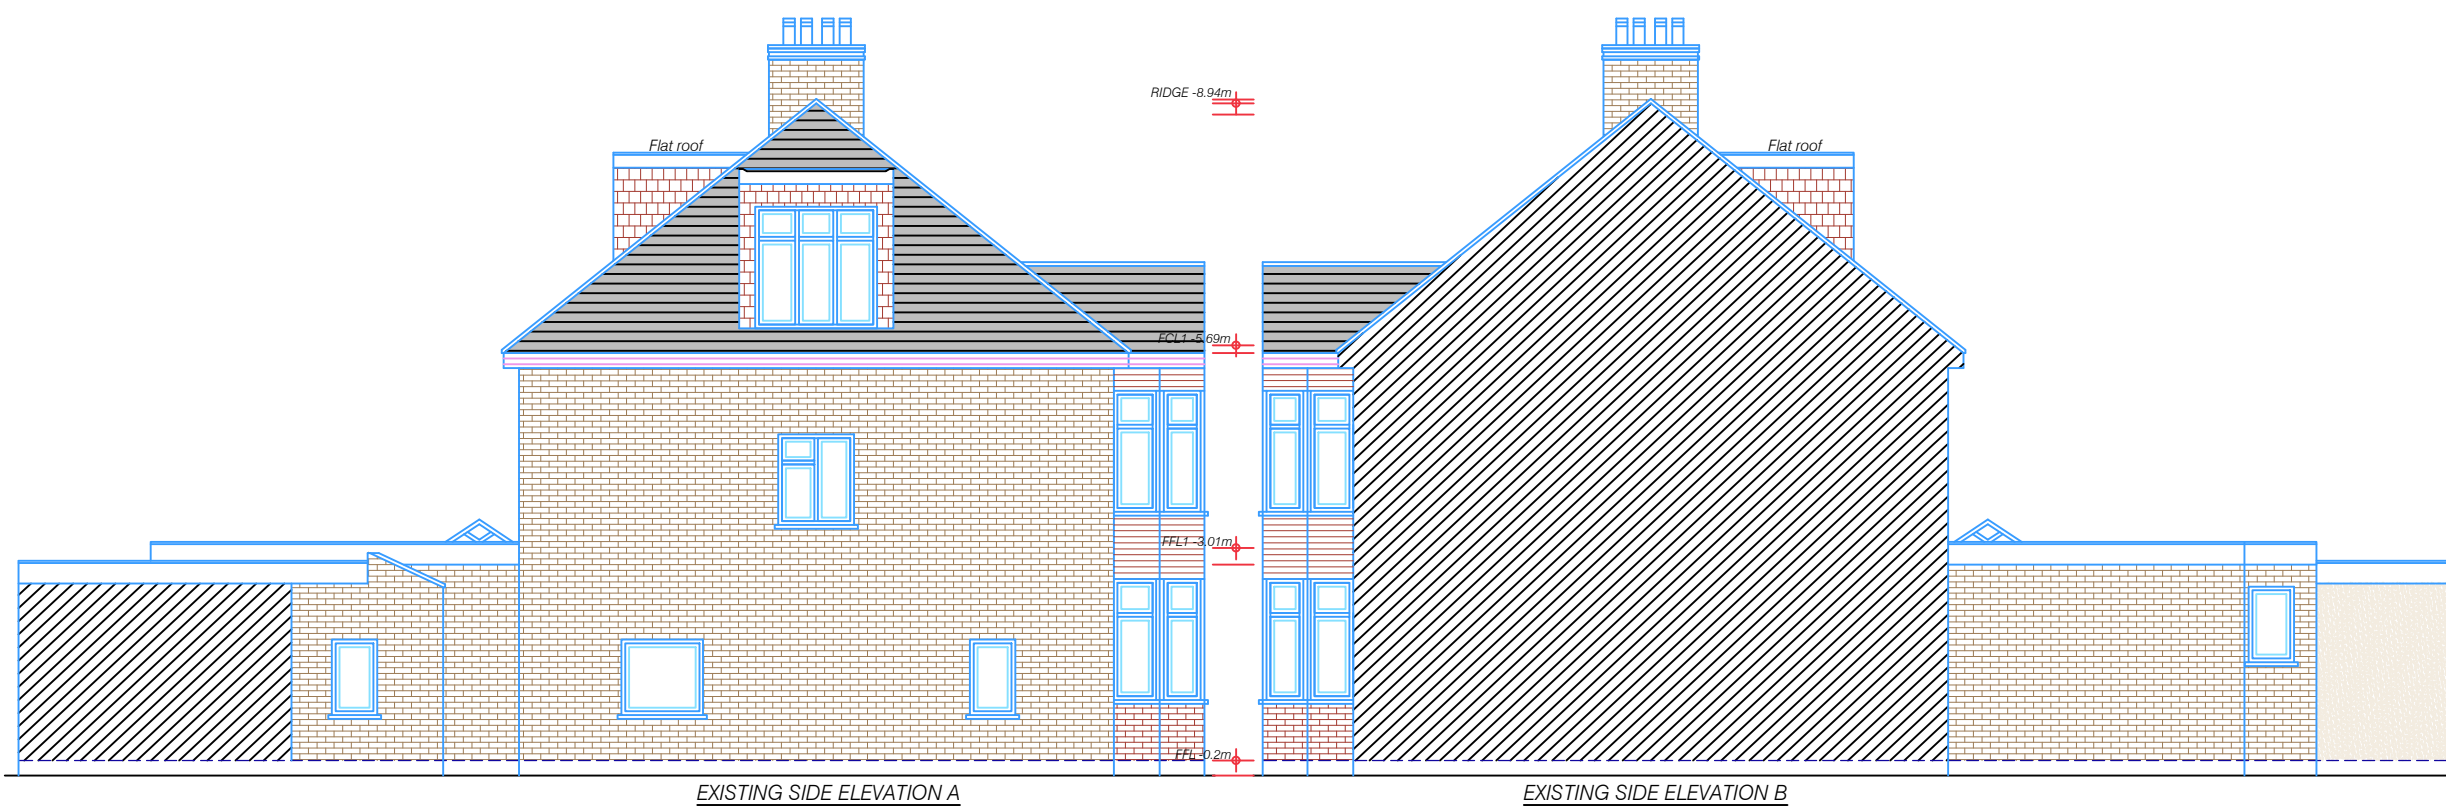

EXISTING SIDE ELEVATION A

EXISTING SIDE ELEVATION B



THE LOFT CONVERTER

The Loft Converter (City) Ltd
 33 East Barnet road New barnet EN4 8RN
 info@theloftconverter.com
 www.theloftconverter.com
 Mobile: 07525041120
 Tel:0208 361 7458

Client
 83 LULLINGTON GARTH,
 GREATER LONDON N12 7BL

Drawing Title
EXISTING ELEVATIONS

Scale 1:100	Date 27/10/2023	Checked AZ	Drawn By AZ
----------------	--------------------	---------------	----------------

Drawing Number D08	Revision
-----------------------	----------

