






proposed front elevation

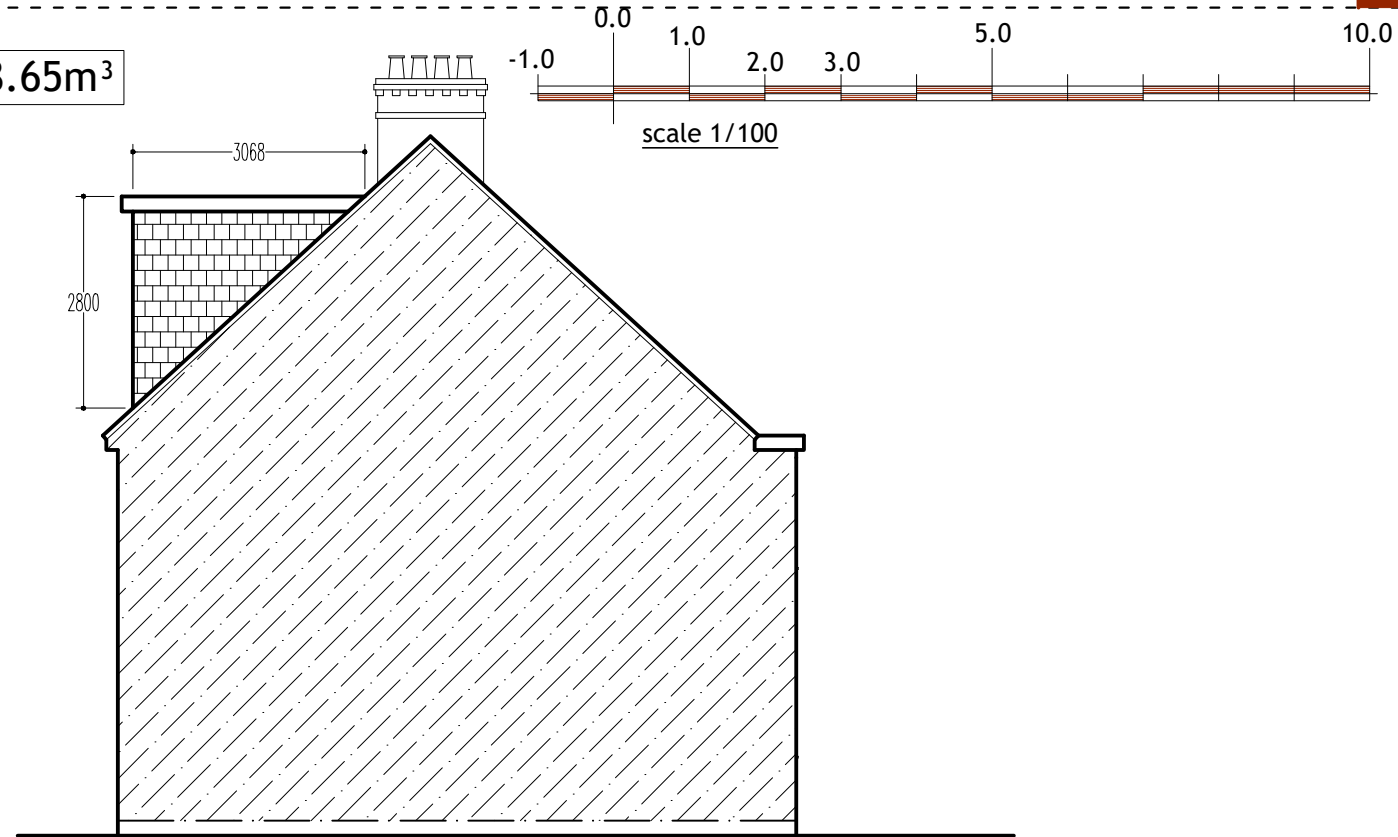

proposed side elevation

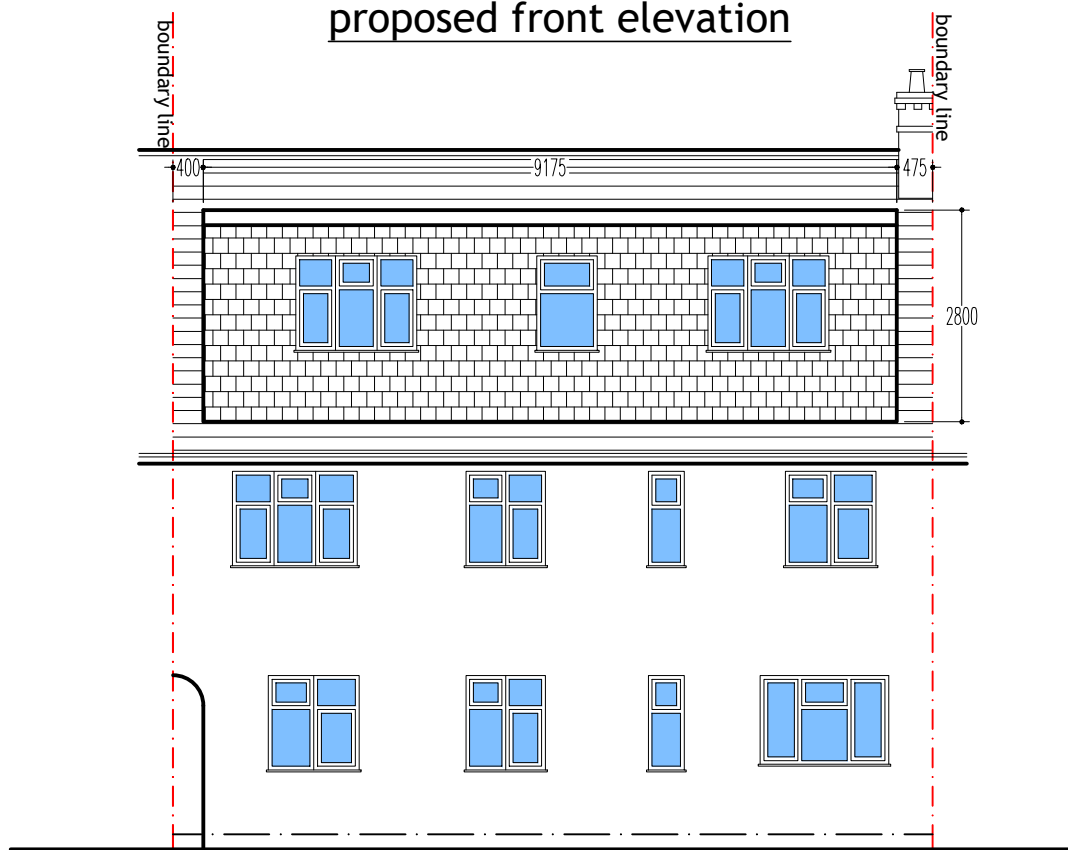

proposed rear elevation

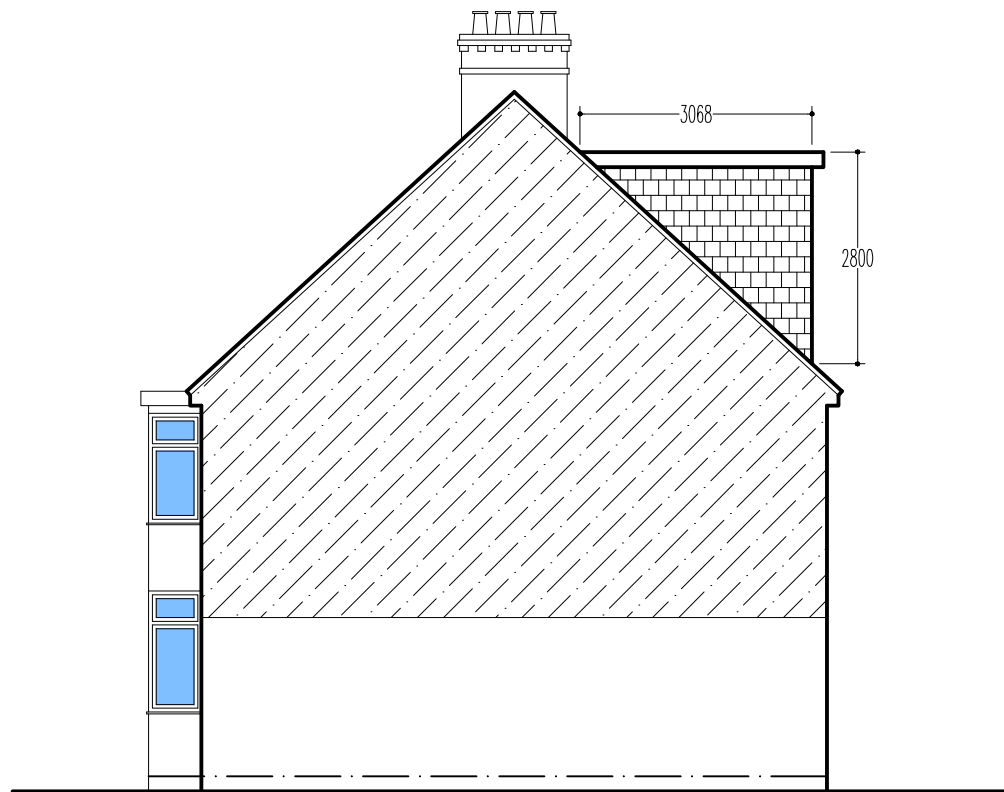

proposed side elevation

dormer volume 38.65m³

plan & build



PH: 07816611144

shamshadali@hotmail.co.uk

ADDRESS: 4 CHADBURY COURT, LONDON, NW7 2QG

TITLE: PROPOSED ELEVATIONS

PROJECT: LOFT CONVERSION WITH REAR DORMER WINDOW

DATE 16/10/2023 DWG NO. 03/04

DRAWN BY SCALE 1:100

A3