




existing front elevation

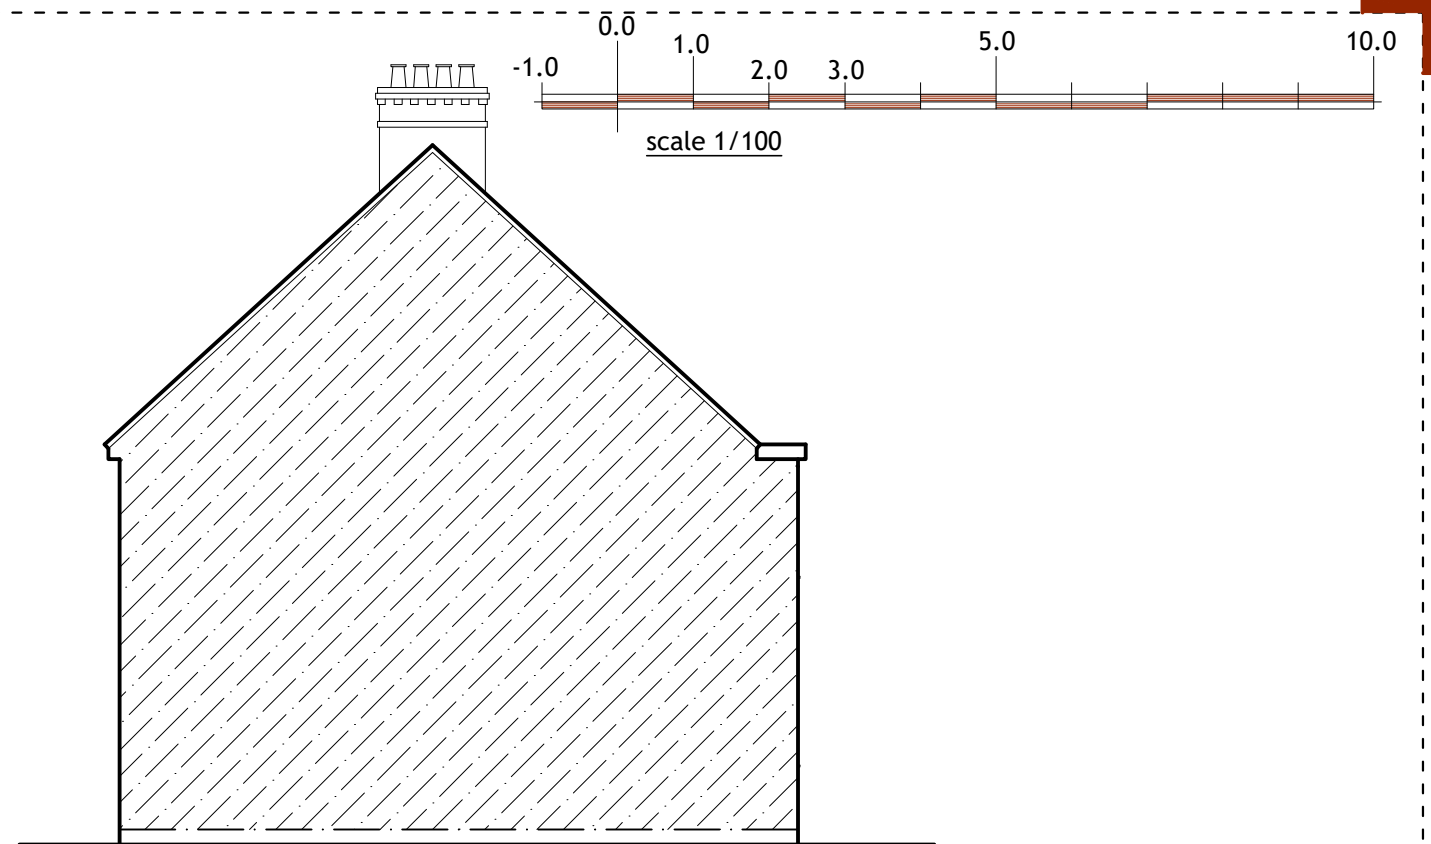

existing side elevation

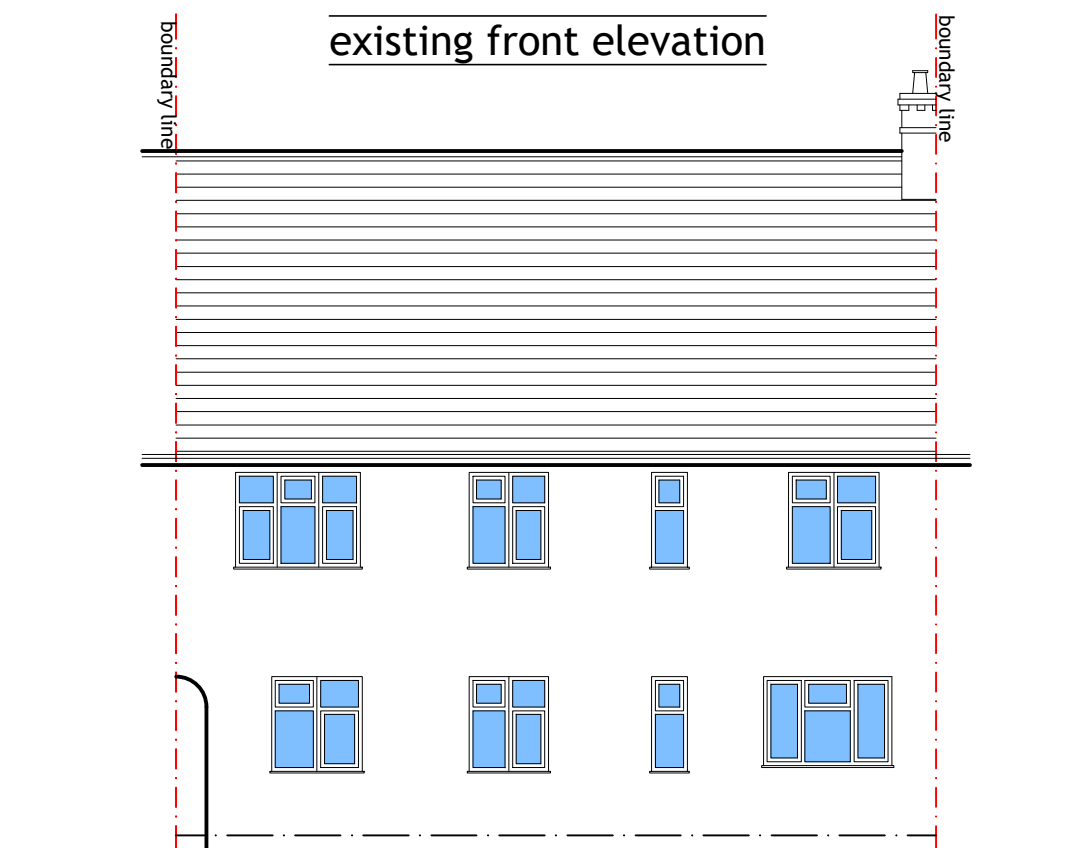

existing rear elevation

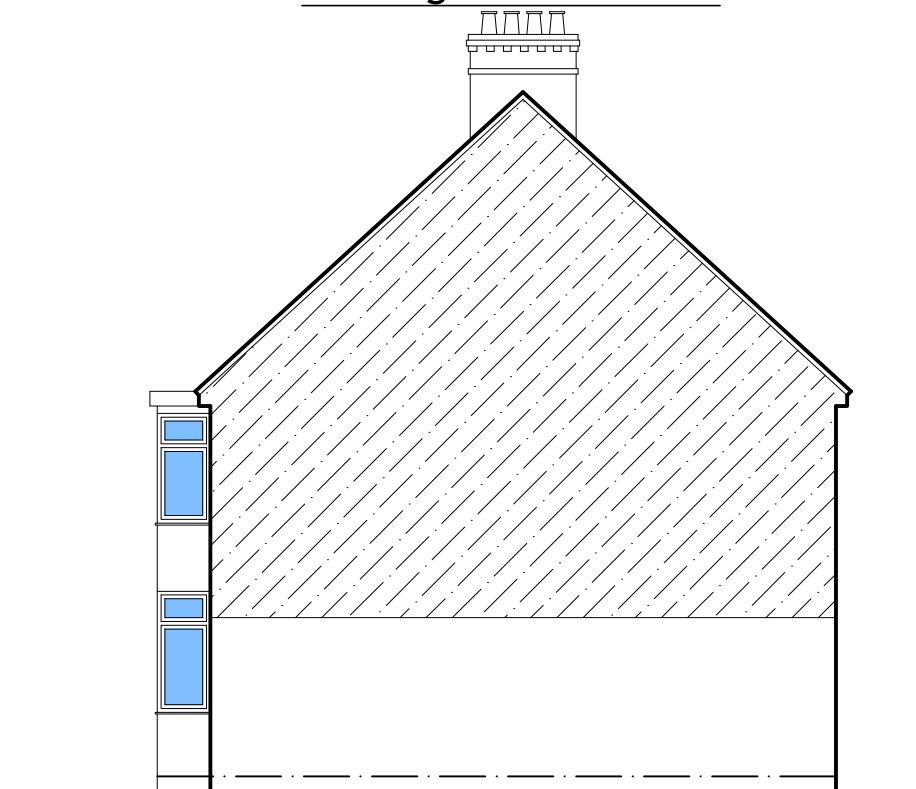

existing side elevation

plan & build



PH: 07816611144

shamshadali@hotmail.co.uk

ADDRESS: 4 CHADBURY COURT, LONDON, NW7 2QG

TITLE: EXISTING ELEVATIONS

PROJECT: LOFT CONVERSION WITH REAR DORMER WINDOW

DATE 16/10/2023 DWG NO. 02/04

DRAWN BY SCALE 1:100

A3