



1 / Ground Floor, @1:100

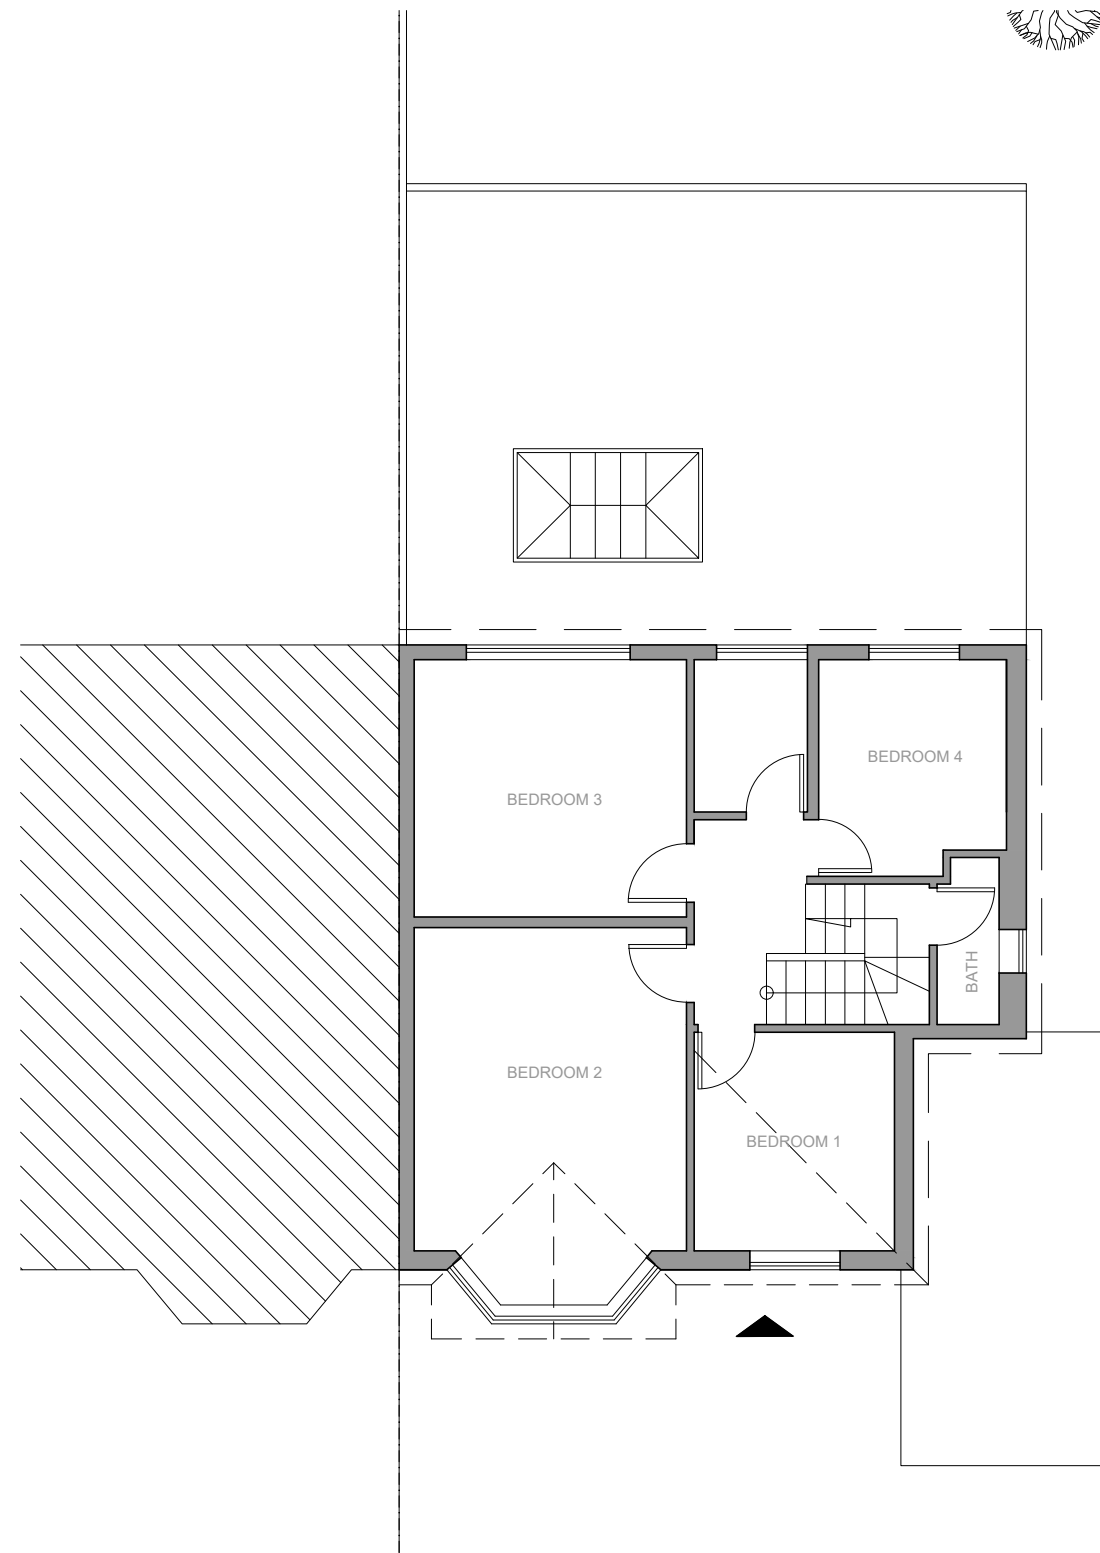

2 / First Floor, @1:100

Job Title:
9 Greenfield Gardens, London NW2 1HT


Drawing Title:
Proposed Floor Plans

 


Planning Architecture Ltd
71-75 Shelton Street,
London, WC2H 9JQ
Email: info@planningarchitecture.co.uk
Website: planningarchitecture.co.uk

Project No: -
Status: Planning

Date: 21/07/2023
Scale: As shown@ A3
Drawing No: 10 PL
Rev: -

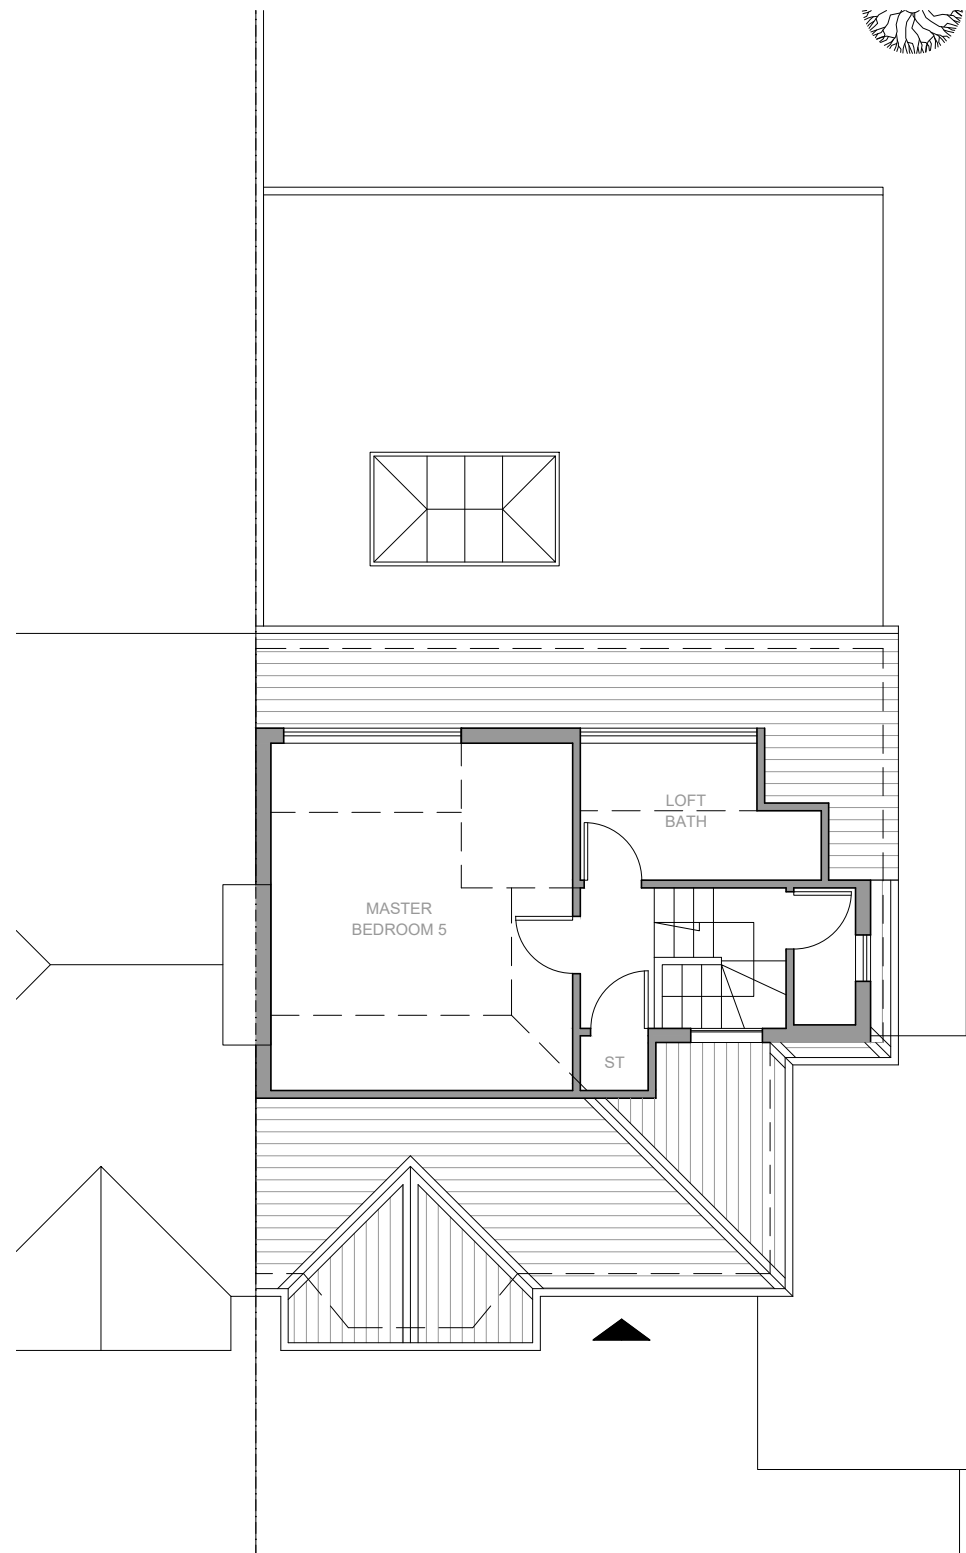


3 / Second Floor, @1:100

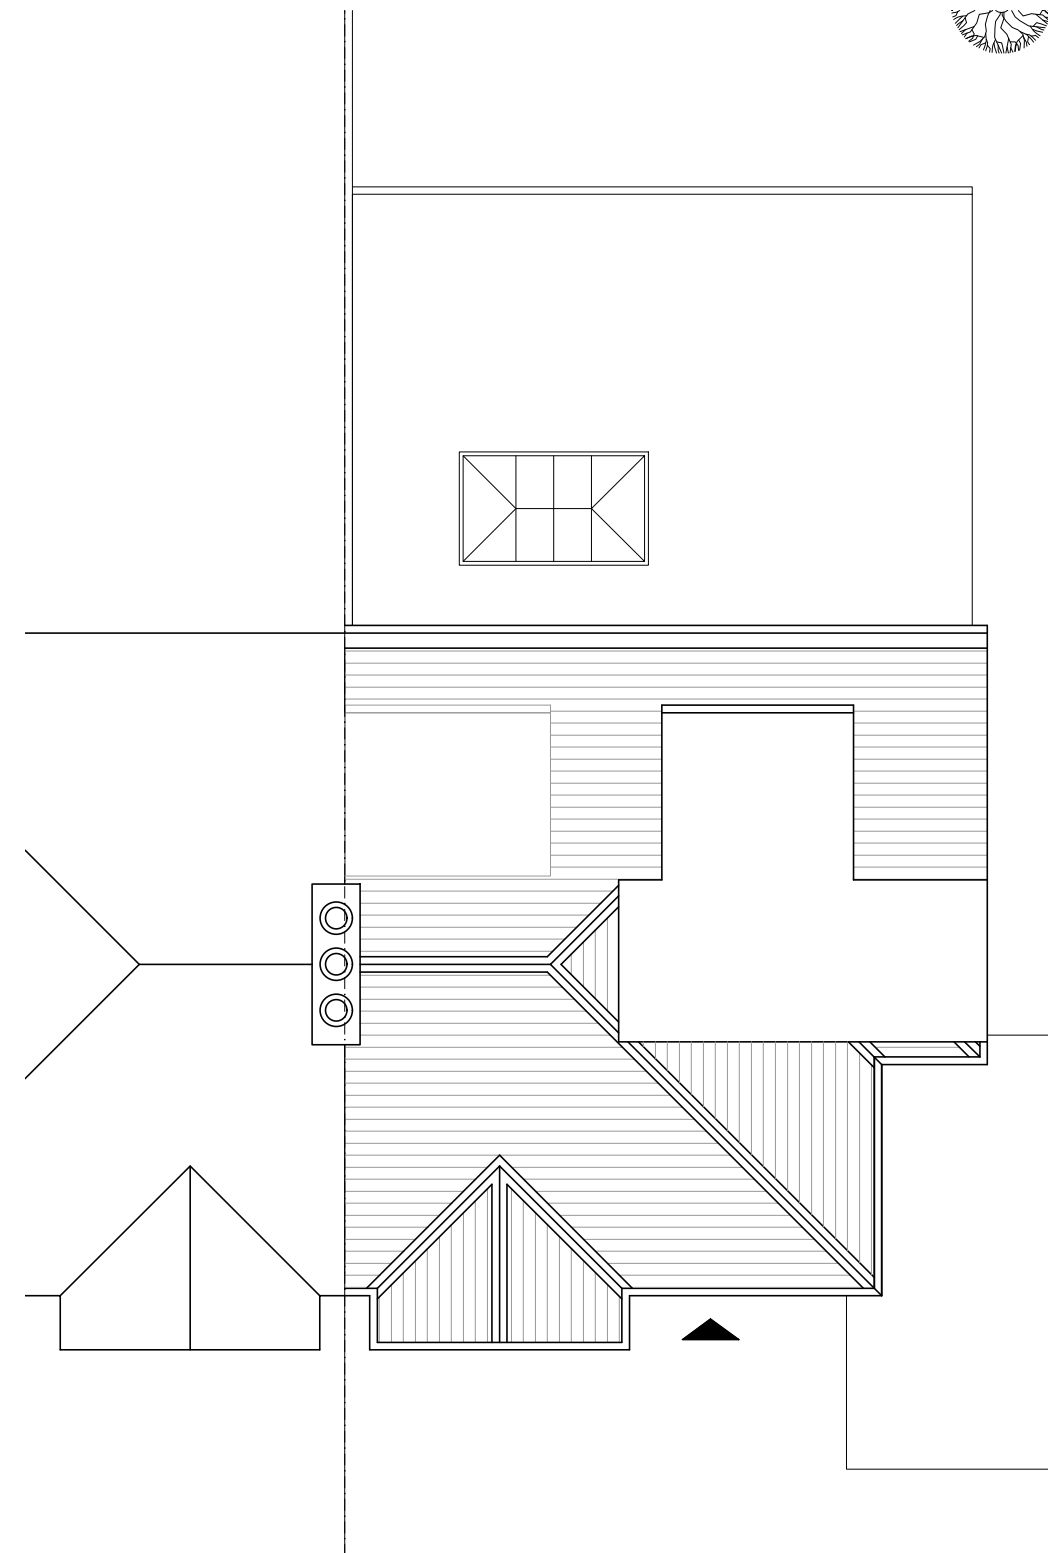

4 / Roof Plan, @1:100

Job Title:
9 Greenfield Gardens, London NW2 1HT
 Drawing Title:
Proposed Floor Plans

 

Planning Architecture Ltd
 71-75 Shelton Street,
 London, WC2H 9JQ
 Email: info@planningarchitecture.co.uk
 Website: planningarchitecture.co.uk

Project No: -
 Status: Planning

Date: 21/09/2023
 Scale: As shown@ A3
 Drawing No: 11 PL
 Rev: -




1 / Front Elevation, @1:100



2 / Rear Elevation, @1:100


Job Title:
9 Greenfield Gardens, London NW2 1HT
 Drawing Title:
Proposed Elevations

 

Planning Architecture Ltd
 71-75 Shelton Street,
 London, WC2H 9JQ
 Email: info@planningarchitecture.co.uk
 Website: planningarchitecture.co.uk


Project No: -
 Status: Planning

Date: 21/09/2023
 Scale: As shown@ A3
 Drawing No: 12 PL
 Rev: -

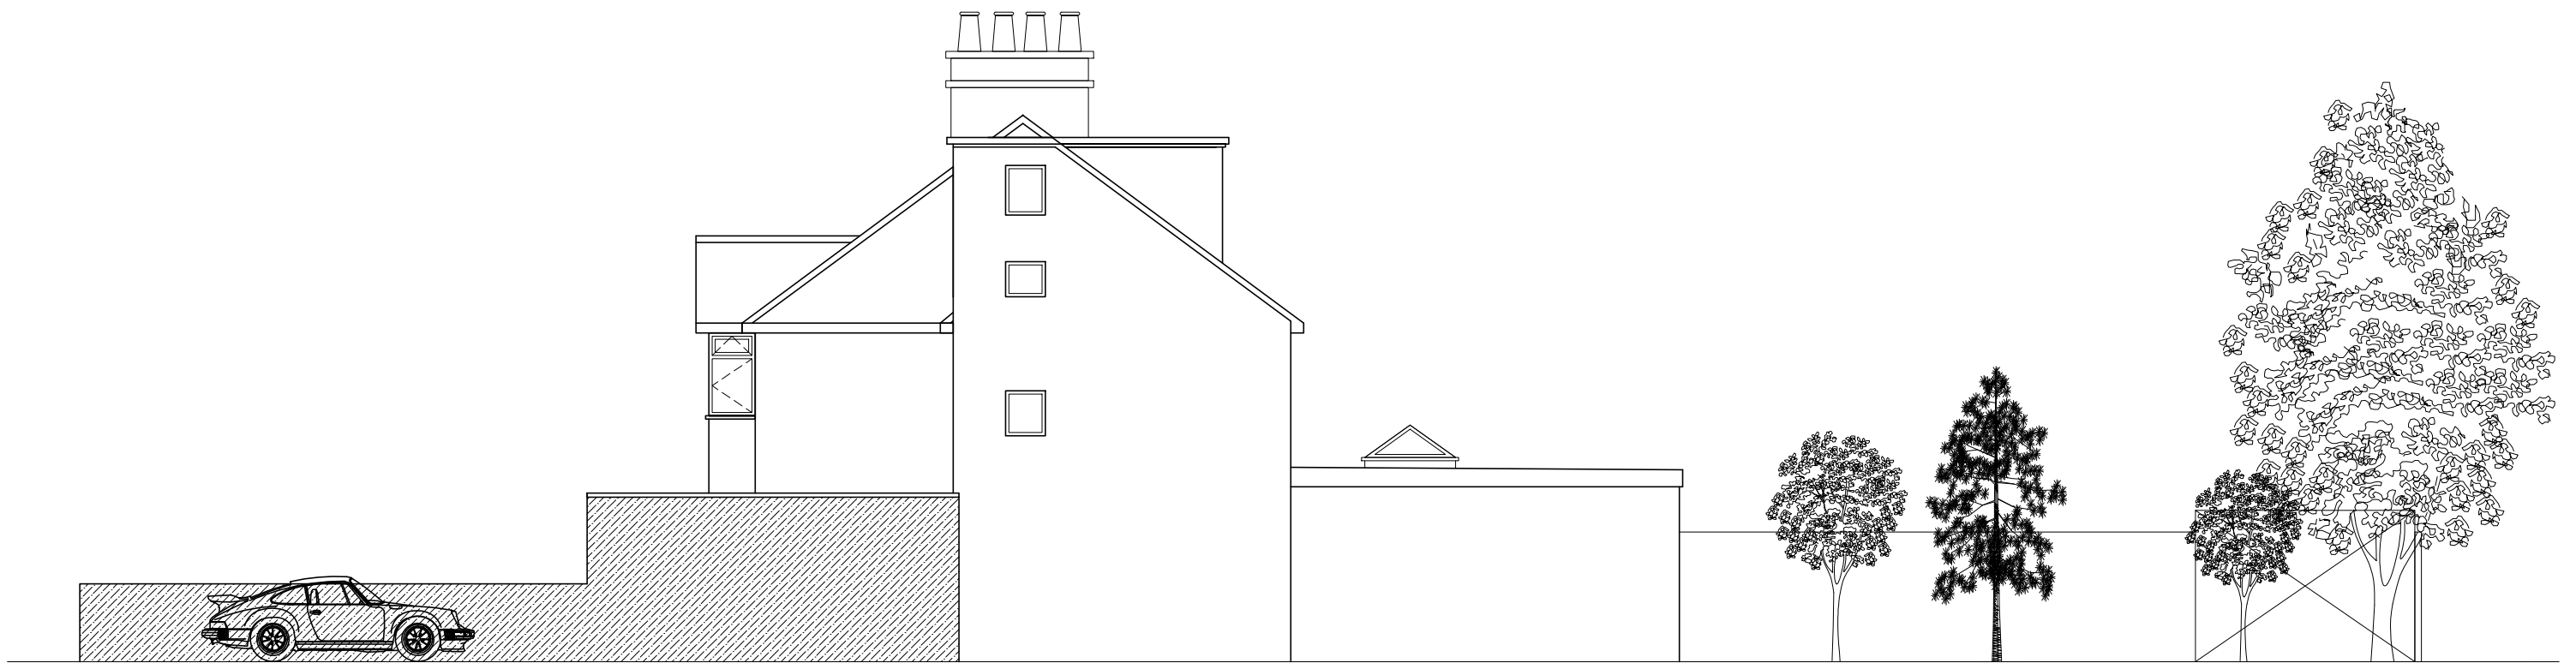

1 / Side Elevation, @1:100


Job Title:
 9 Greenfield Gardens, London NW2 1HT
 Drawing Title:
 Proposed Elevation

 

Planning Architecture Ltd
 71-75 Shelton Street,
 London, WC2H 9JQ
 Email: info@planningarchitecture.co.uk
 Website: planningarchitecture.co.uk


Project No: -
 Status: Planning

Date: 21/09/2023
 Scale: As shown@ A3
 Drawing No: 13 PL
 Rev: -

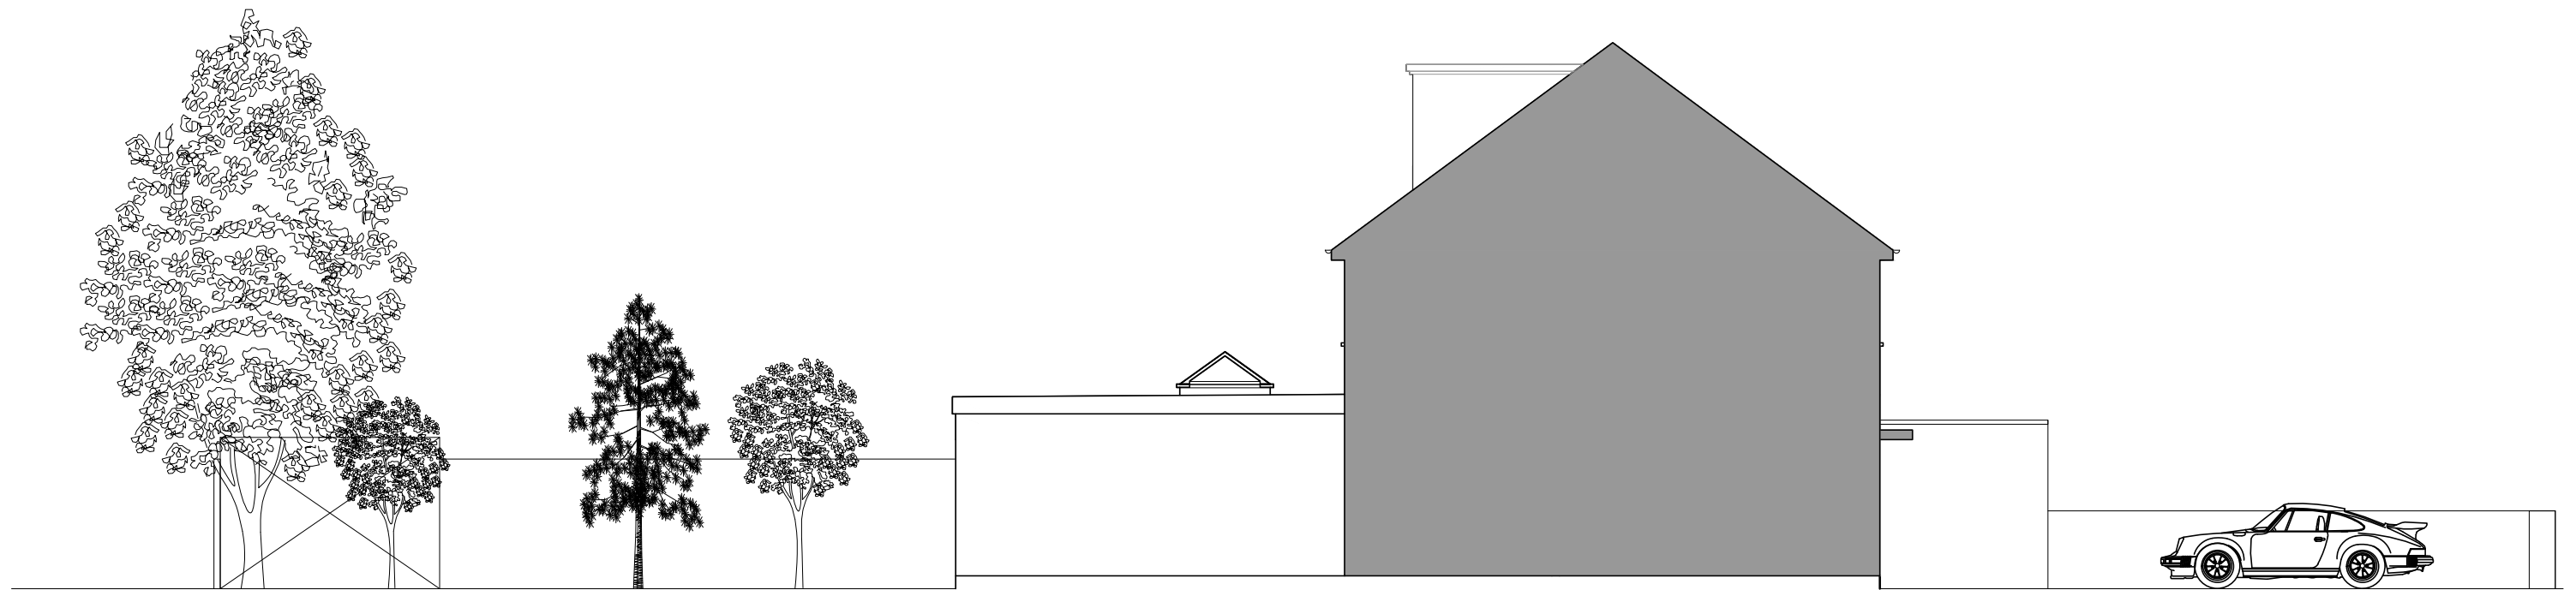

1 / Section, @1:100


Job Title:
9 Greenfield Gardens, London NW2 1HT
 Drawing Title:
Proposed Side Elevation

 

Planning Architecture Ltd
 71-75 Shelton Street,
 London, WC2H 9JQ
 Email: info@planningarchitecture.co.uk
 Website: planningarchitecture.co.uk


Project No: -
 Status: Planning

Date: 21/09/2023
 Scale: As shown@ A3
 Drawing No: 15 PL
 Rev: -

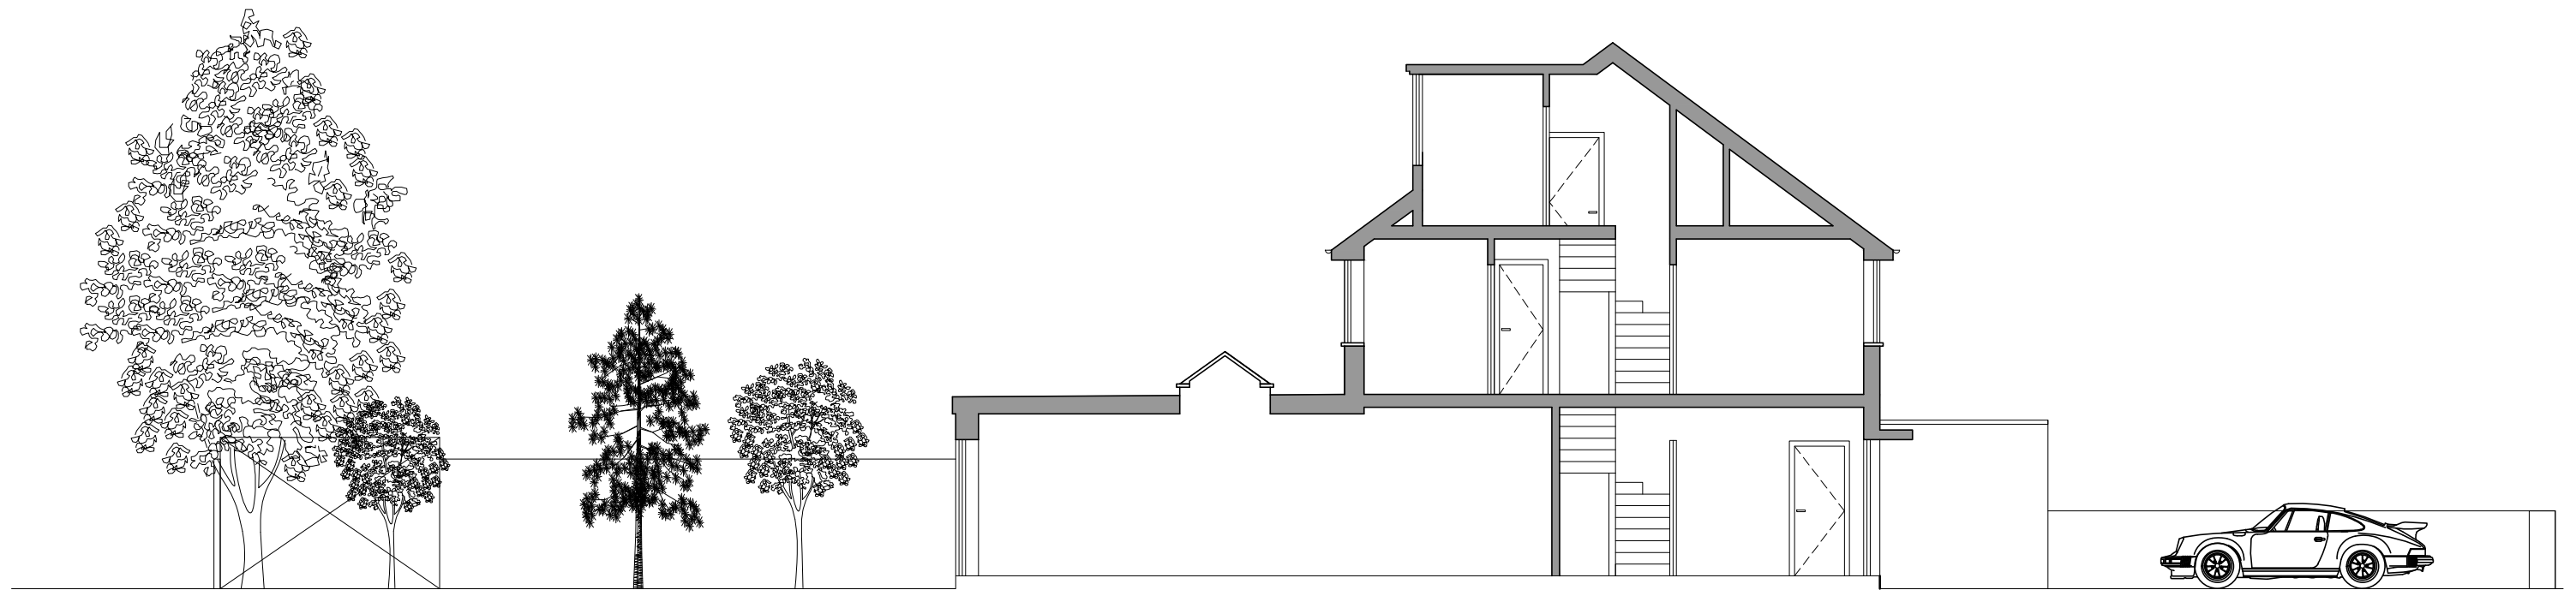

1 / Section, @1:100

Job Title:
 9 Greenfield Gardens, London NW2 1HT
 Drawing Title:
 Proposed Section

 

Planning Architecture Ltd
 71-75 Shelton Street,
 London, WC2H 9JQ
 Email: info@planningarchitecture.co.uk
 Website: planningarchitecture.co.uk

Project No: -
 Status: Planning

Date: 21/09/2023
 Scale: As shown@ A3
 Drawing No: 15 PL
 Rev: -