



1 / Ground Floor, @1:100

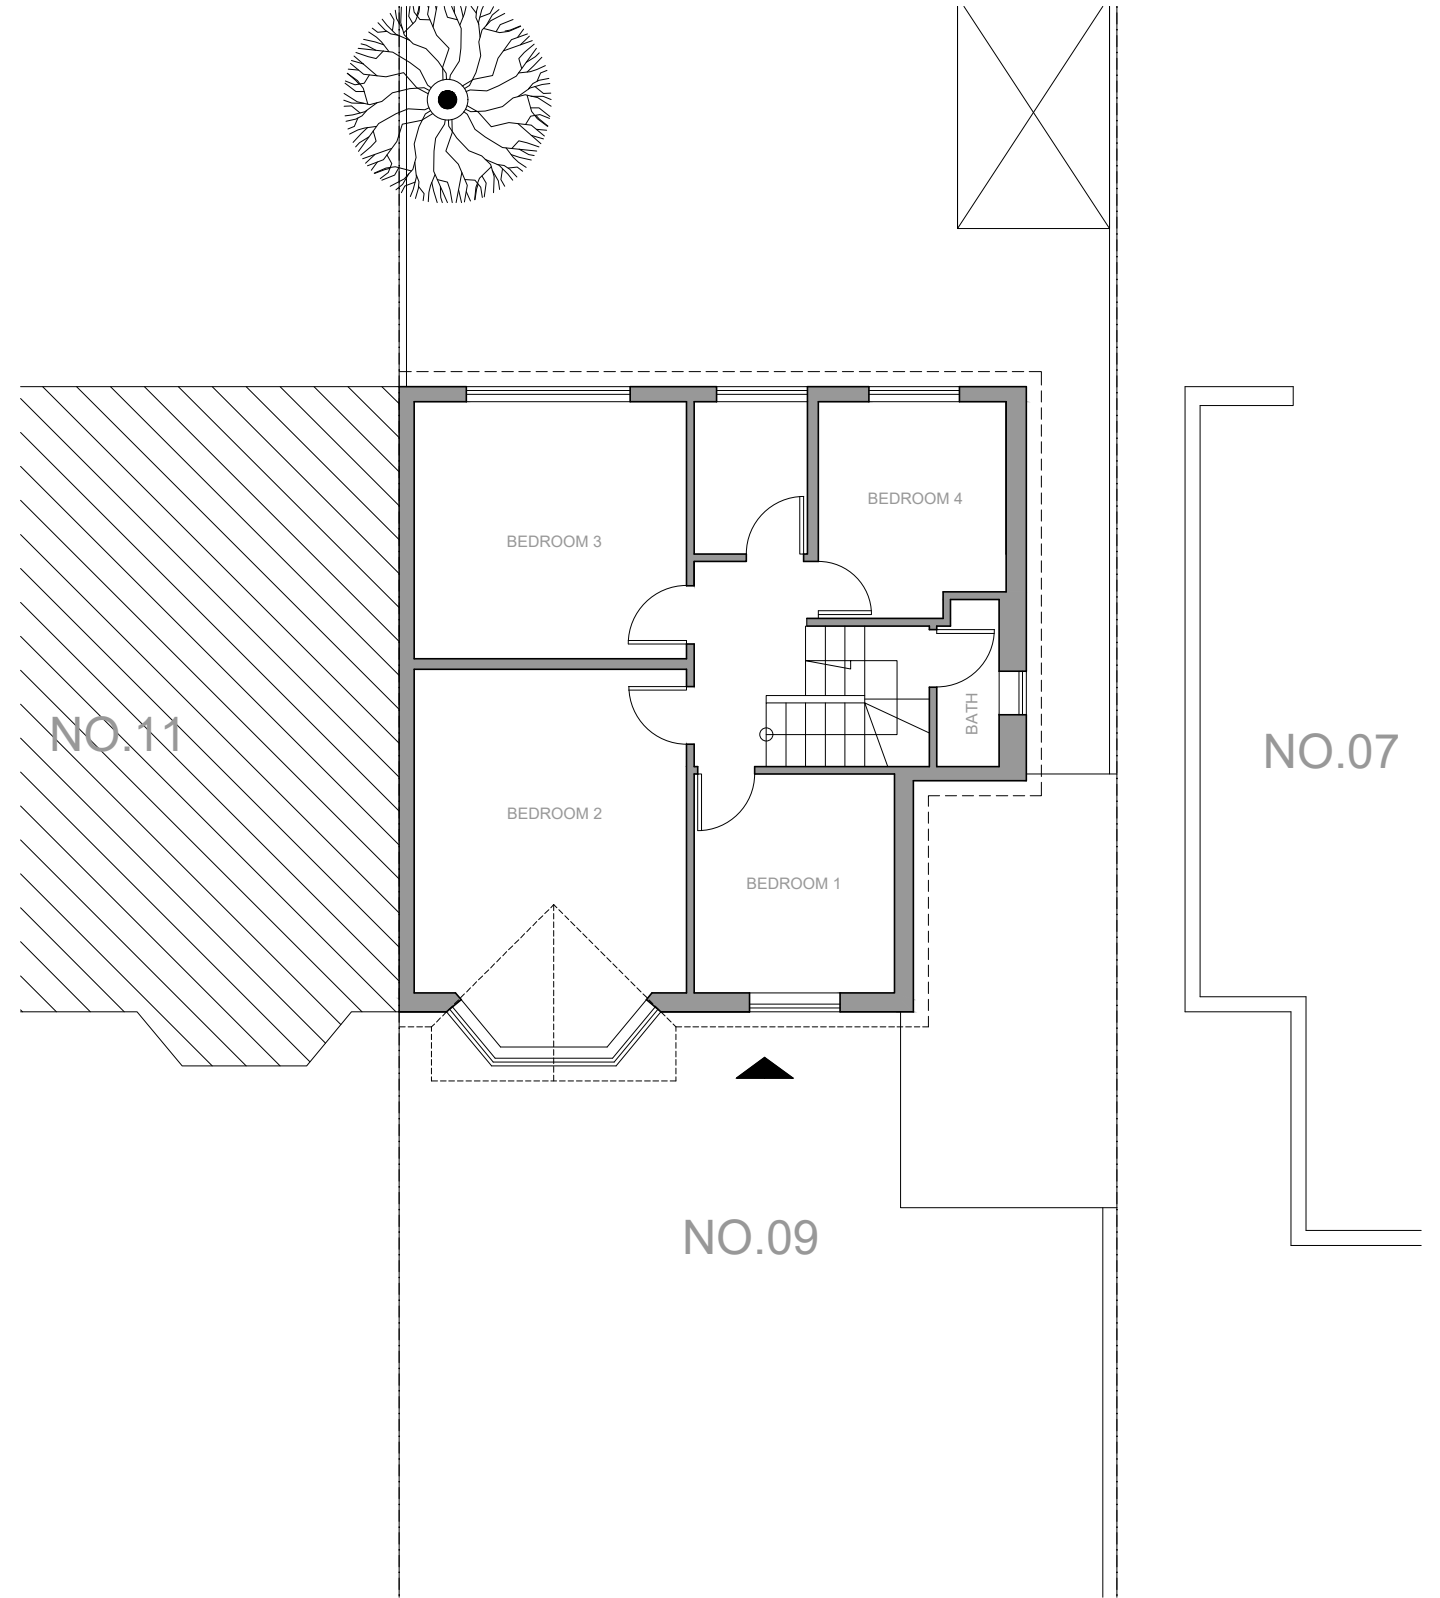

2 / First Floor, @1:100

 


Job Title:  
**9 Greenfield Gardens, London NW2 1HT**  
 Drawing Title:  
**Existing Floor Plans**





Planning Architecture Ltd  
 71-75 Shelton Street,  
 London, WC2H 9JQ  
 Email: info@planningarchitecture.co.uk  
 Website: planningarchitecture.co.uk

Project No: -  
 Status: Planning

Date: 21/09/2023  
 Scale: As shown@ A3  
 Drawing No: 02 PL  
 Rev: -

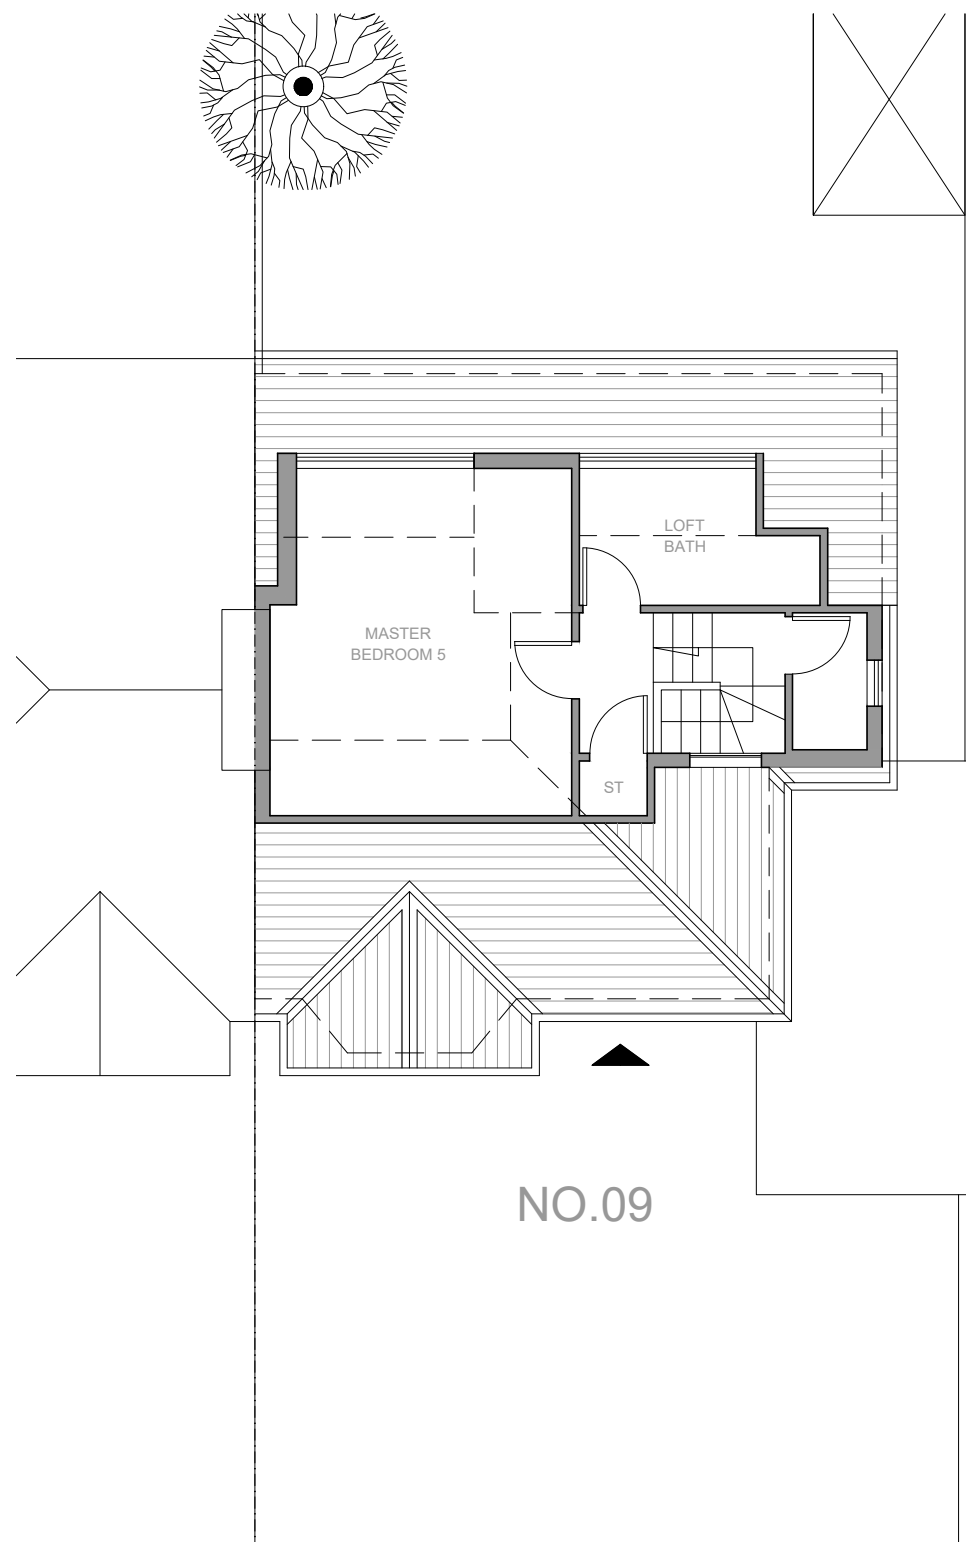


1 / Second Floor, @1:100

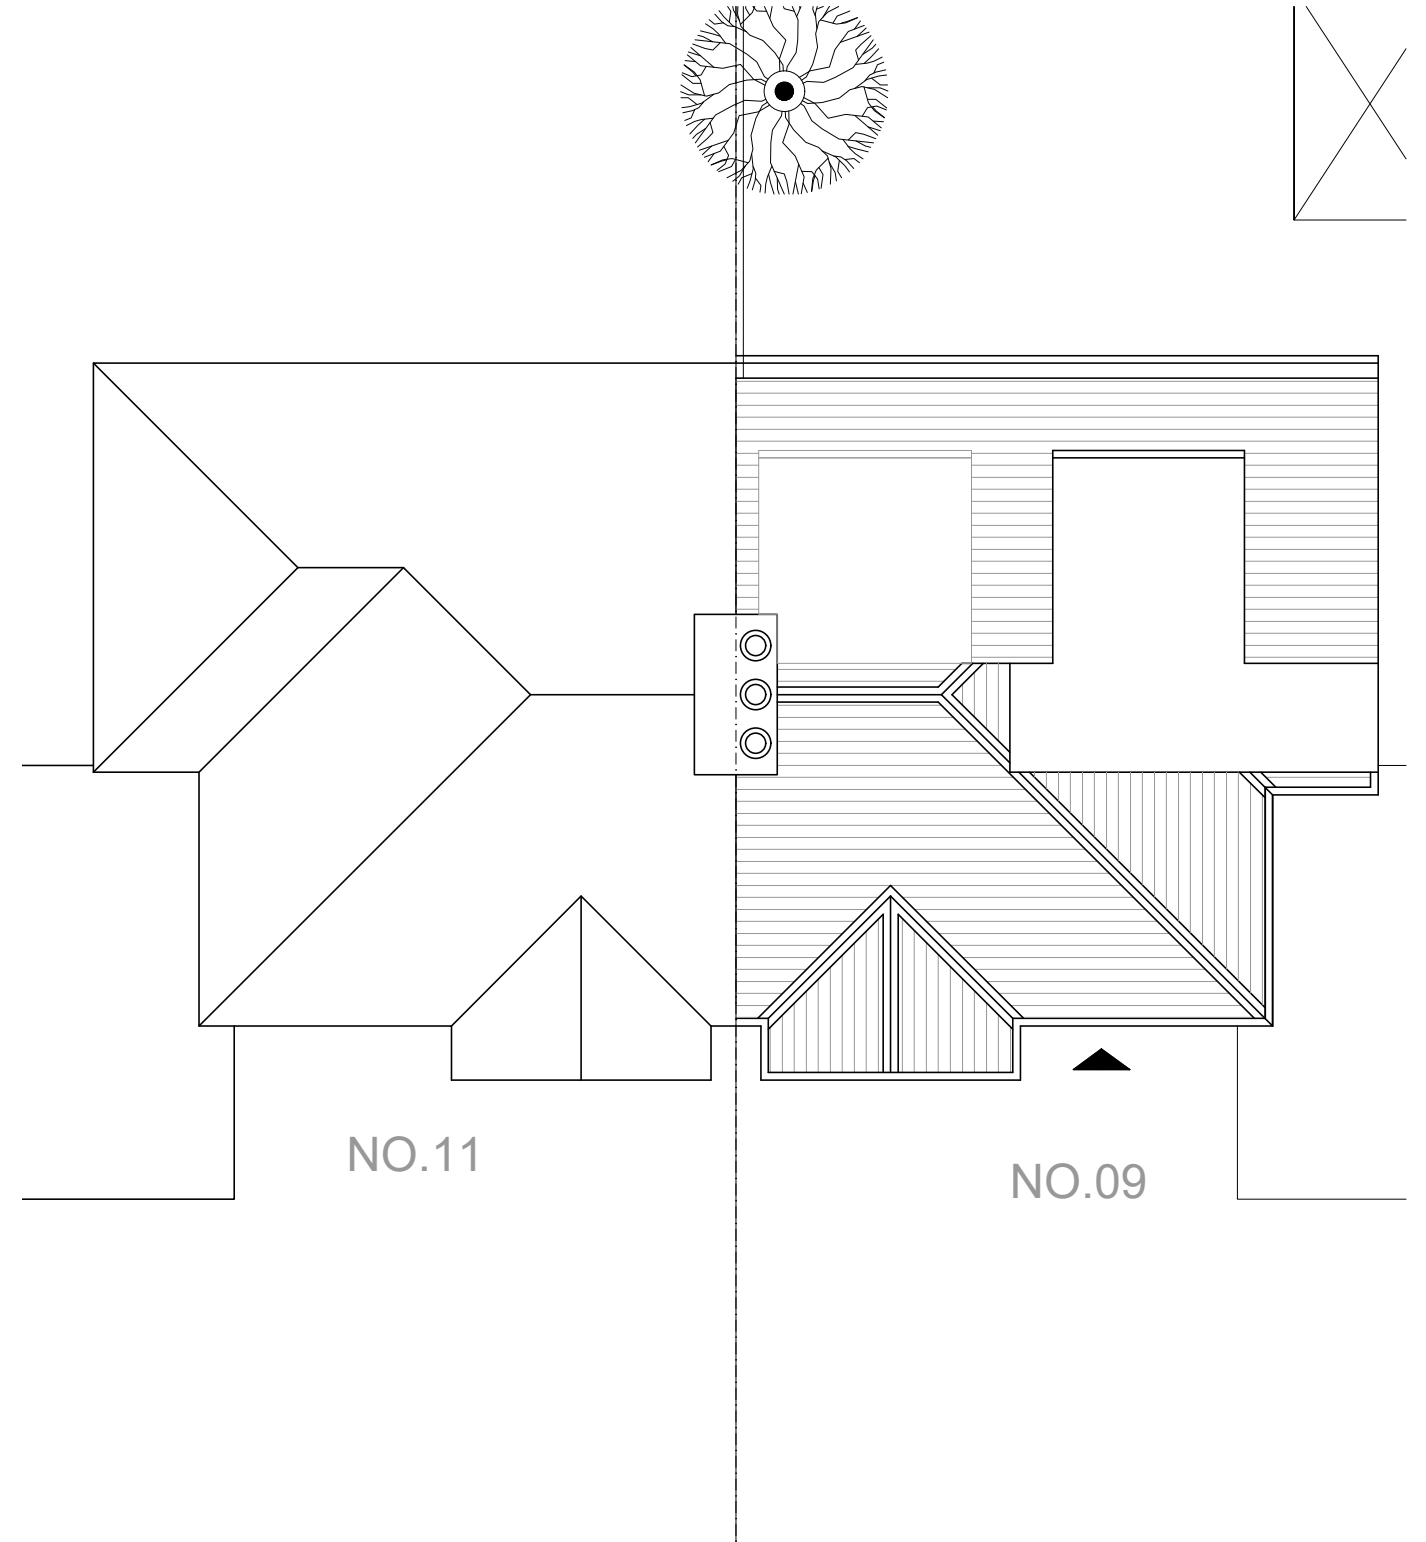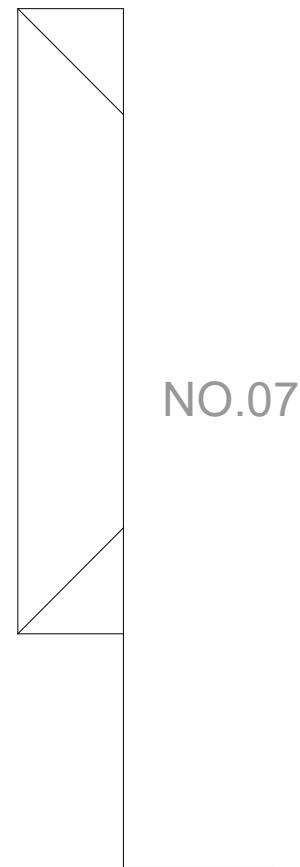

2 / Roof Plan, @1:100

Job Title:  
**9 Greenfield Gardens, London NW2 1HT**  
 Drawing Title:  
**Existing Floor Plans**

 

Planning Architecture Ltd  
 71-75 Shelton Street,  
 London, WC2H 9JQ  
 Email: info@planningarchitecture.co.uk  
 Website: planningarchitecture.co.uk

Project No: -  
 Status: Planning


Date: 21/09/2023  
 Scale: As shown@ A3  
 Drawing No: 03 PL  
 Rev: -



1 / Front Elevation, @1:100



2 / Rear Elevation, @1:100

 


Job Title:  
**9 Greenfield Gardens, London NW2 1HT**  
 Drawing Title:  
**Existing Elevations**



Planning Architecture Ltd  
 71-75 Shelton Street,  
 London, WC2H 9JQ  
 Email: info@planningarchitecture.co.uk  
 Website: planningarchitecture.co.uk


Project No: -  
 Status: Planning

Date: 21/09/2023  
 Scale: As shown@ A3  
 Drawing No: 04 PL  
 Rev: -

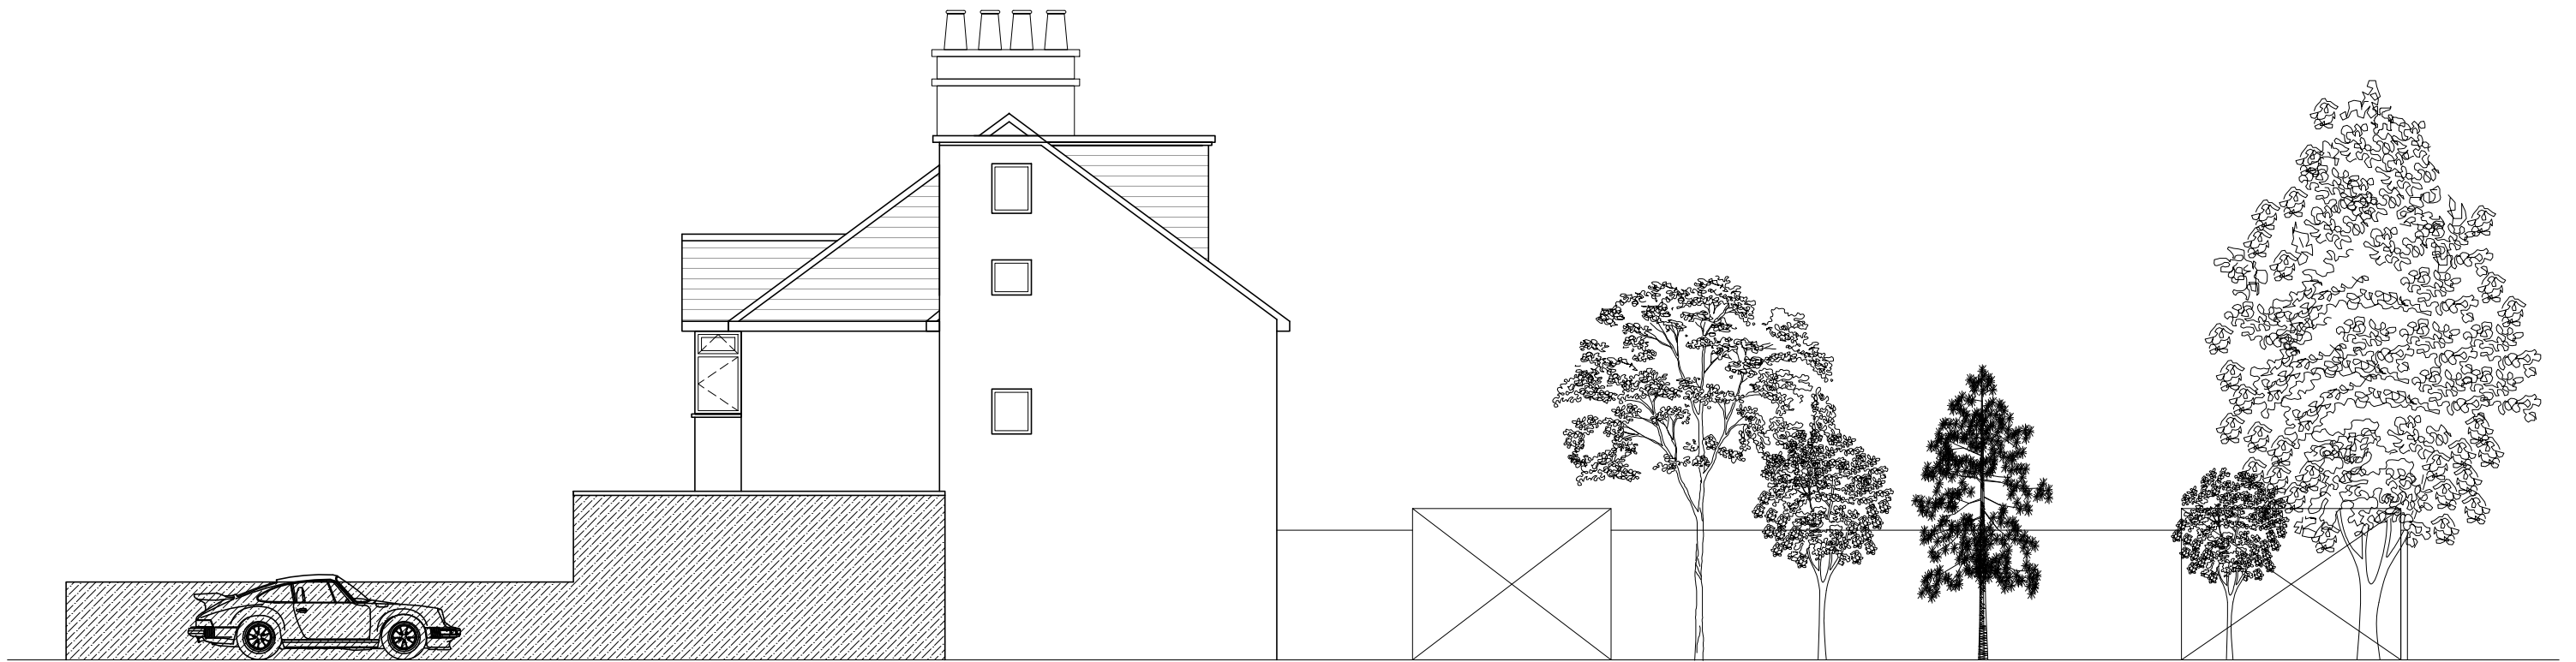

1 / Side Elevation, @1:100

Job Title:  
 9 Greenfield Gardens, London NW2 1HT  
 Drawing Title:  
 Existing Elevations

 

**PA**  
 PLANNING ARCHITECTURE  
 Planning Architecture Ltd  
 71-75 Shelton Street,  
 London, WC2H 9JQ  
 Email: info@planningarchitecture.co.uk  
 Website: planningarchitecture.co.uk


Project No: -  
 Status: Planning

Date: 21/09/2023  
 Scale: As shown@ A3  
 Drawing No: 05 PL  
 Rev: -



1 / Side Elevation, @1:100

Job Title:  
**9 Greenfield Gardens, London NW2 1HT**  
 Drawing Title:  
**Existing Section**

 

Planning Architecture Ltd  
 71-75 Shelton Street,  
 London, WC2H 9JQ  
 Email: info@planningarchitecture.co.uk  
 Website: planningarchitecture.co.uk

Project No: -  
 Status: Planning

Date: 21/09/2023  
 Scale: As shown@ A3  
 Drawing No: 06 PL  
 Rev: -