

PLANNING PERMISSION

**DRAWING NUMBER**  
101037

**CLIENT**  
RAKESH SOOD

**ADDRESS**  
41 FORESTHALL CRESCENT  
SPRINGBURN, GLASGOW  
G21 4EE


**DRAWING TITLE**  
ELEVATIONS

**DOCUMENT CONTROL**

REV	COMMENTS	DATE
1	ELEVATIONS AMENDED	12.12.23

**DATE**  
03.11.23

**SCALE**  
1:100 @ A3

 


SCALE 1:100


• ALL MATERIALS TO MATCH EXISTING

**LEGEND**


- DOWNTAKINGS
- PROPOSED WORKS
- BOUNDARY LINE

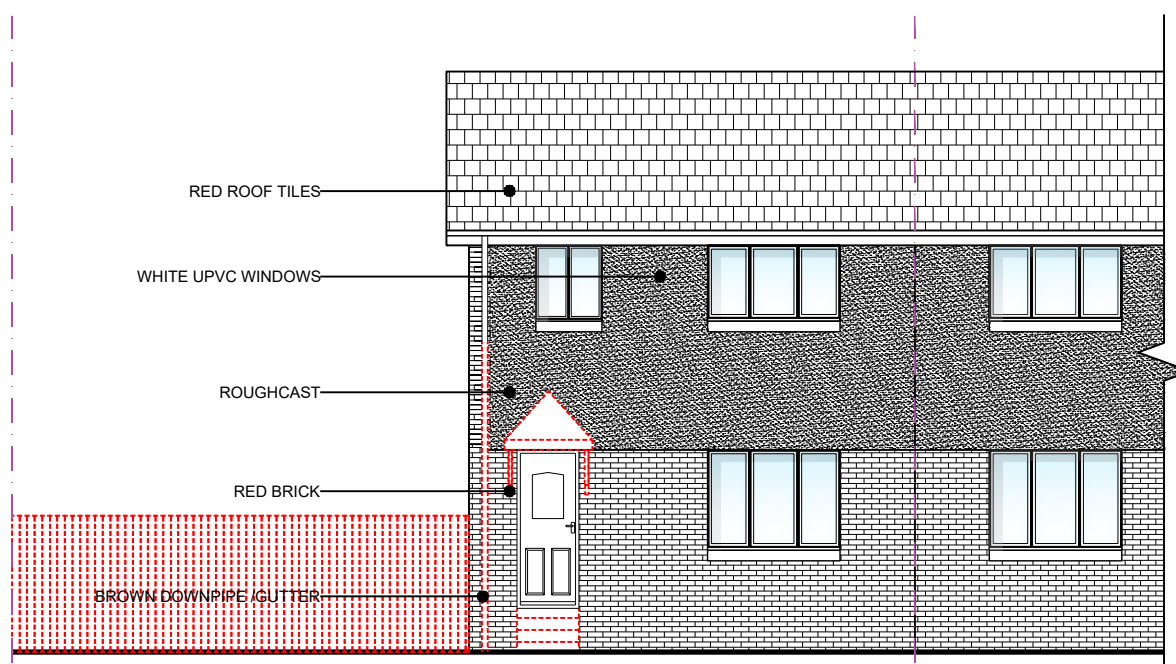

**1 EXISTING FRONT ELEVATION**  
SCALE 1:100 @ A3

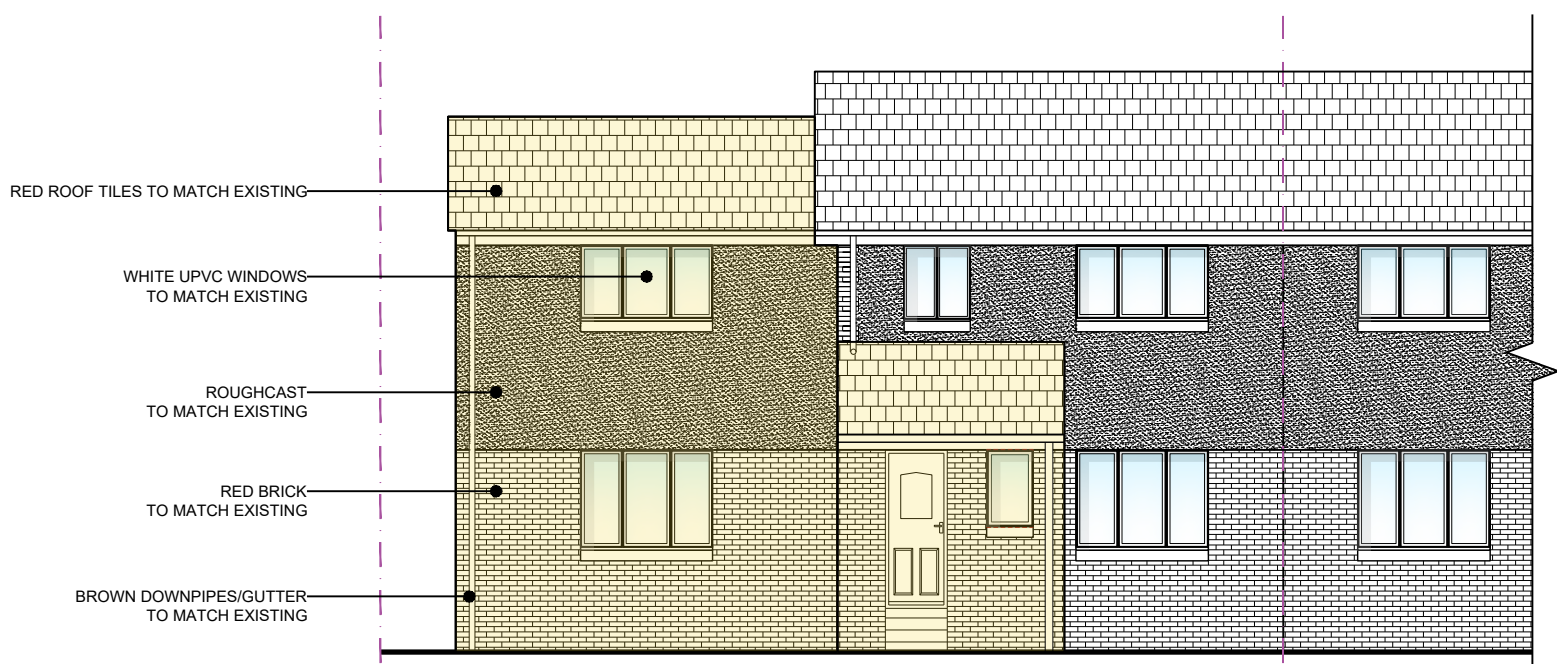


**4 PROPOSED FRONT ELEVATION**  
SCALE 1:100 @ A3

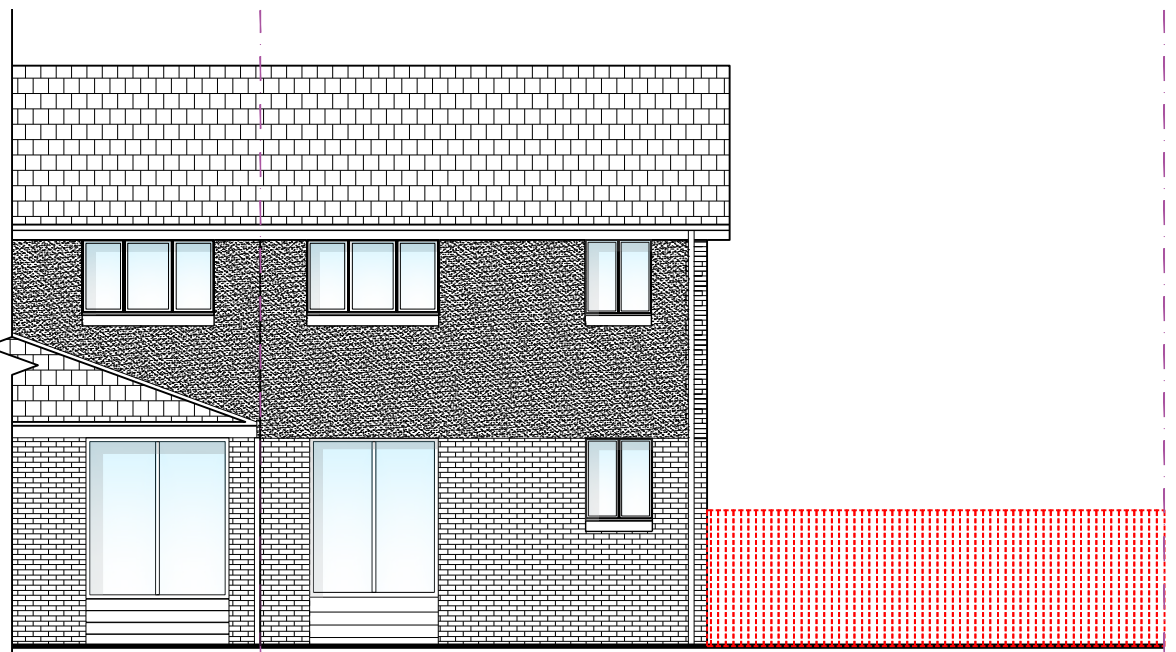


**2 EXISTING REAR ELEVATION**  
SCALE 1:100 @ A3



**5 PROPOSED REAR ELEVATION**  
SCALE 1:100 @ A3

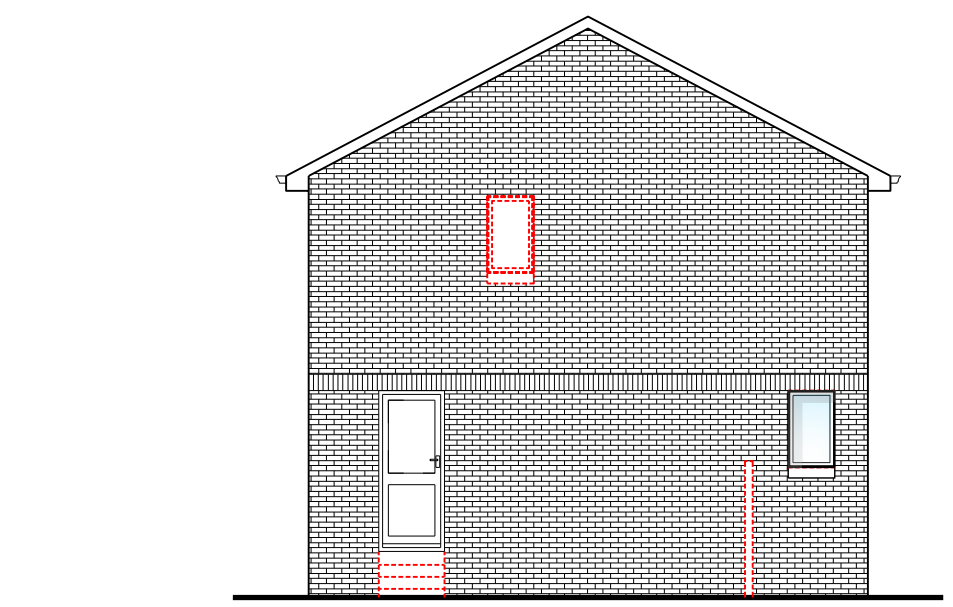

**3 EXISTING SIDE ELEVATION**  
SCALE 1:100 @ A3

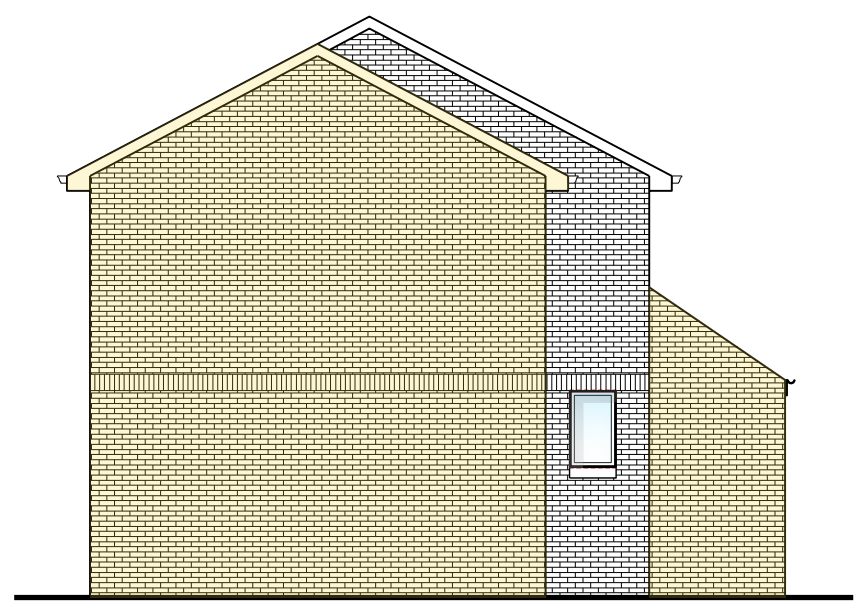

**6 PROPOSED SIDE ELEVATION**  
SCALE 1:100 @ A3