



1 SITE LOCATION PLAN
SCALE 1:1250 @ A4

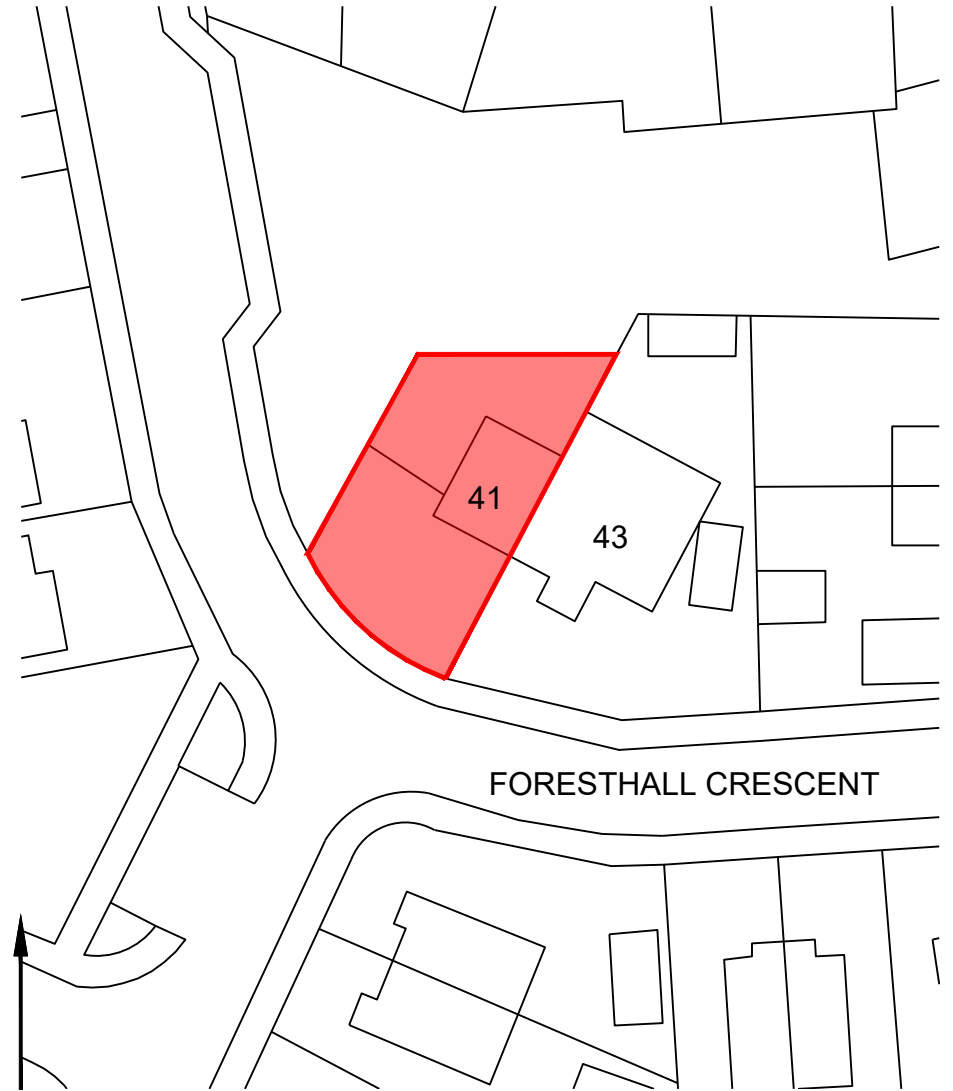

2 SITE PLAN
SCALE 1:500 @ A4

 

CLIENT:
RAKESH SOOD

PROJECT:
PLANNING PERMISSION

DRAWING TITLE:
SITE LOCATION & SITE PLAN

ADDRESS:
41 FORESTHALL CRESCENT, G21 4EE
SPRINGBURN, GLASGOW

DRAWING NUMBER:
101035

SCALE:
AS NOTED @ A4

REVISION:
-

DATE:
03.11.23