


SOUTH ELEVATION

EXISTING




WEST ELEVATION

EXISTING

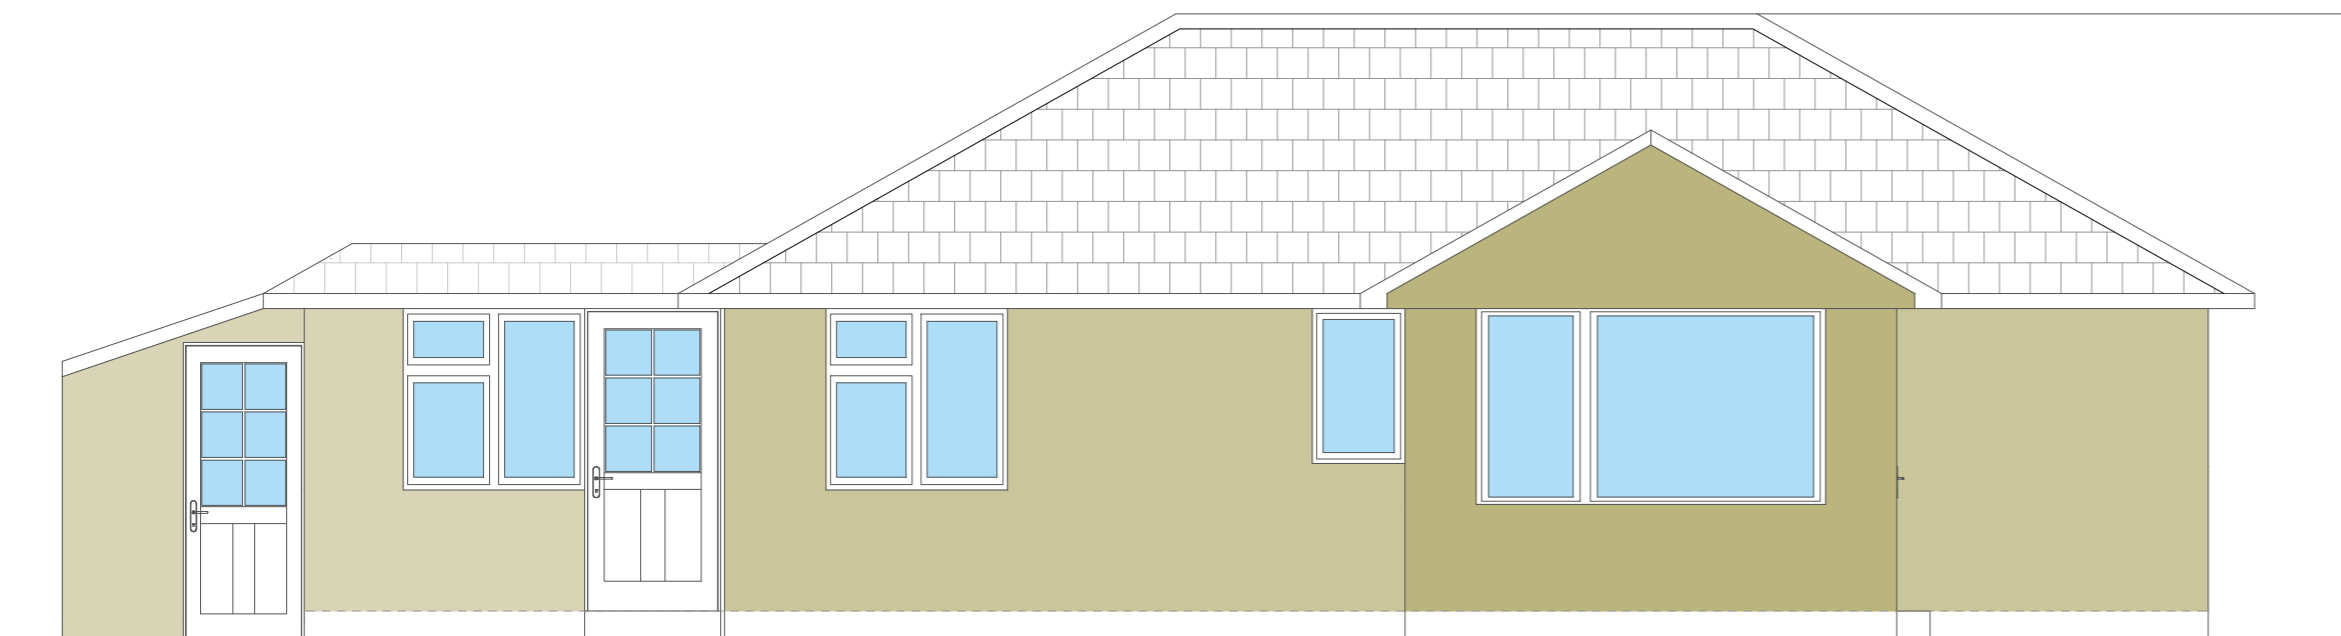

NORTH ELEVATION

EXISTING

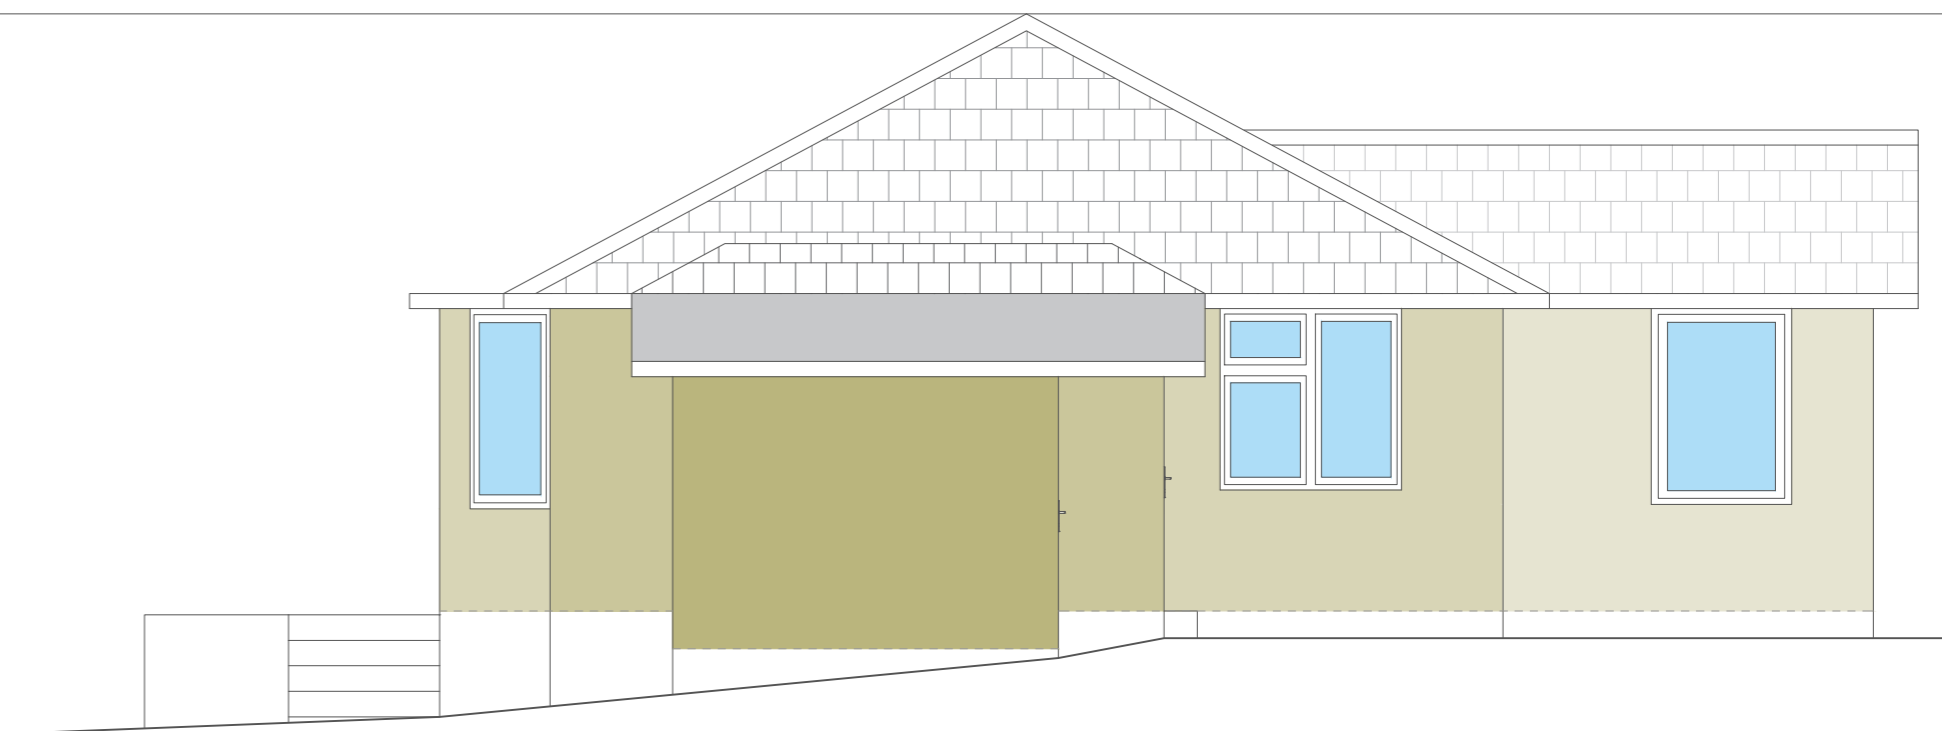

EAST ELEVATION

EXISTING



VIEW FROM SOUTHWEST

EXISTING



VIEW FROM NORTH

EXISTING

Location: Iken, Church Lane, Brading, Sandown, PO36 0BX

Drawing: Elevations Existing

Scale @ A2: 1:50

Drawing No: DK/002

Rev: 301123



Core Group Services Limited
27 Fairview Crescent,
Lake, Isle of Wight, PO36 9EL

W: www.coregroup.services
E: info@coregroup.services
T: 01983 404660