


SOUTH ELEVATION

PROPOSED




WEST ELEVATION

PROPOSED

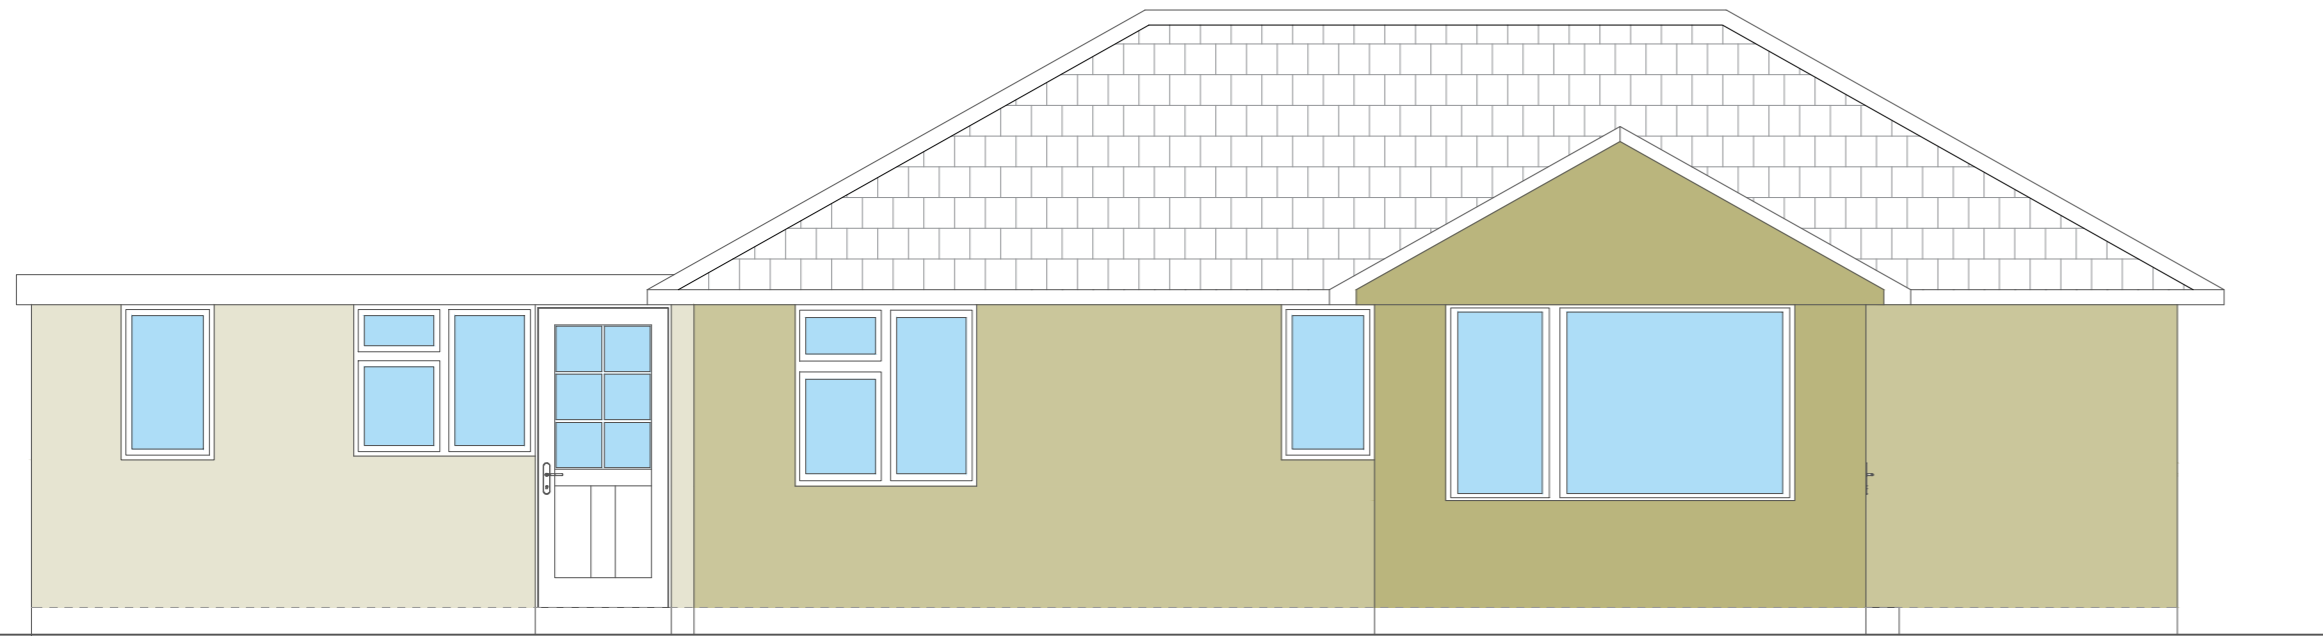


NORTH ELEVATION

PROPOSED

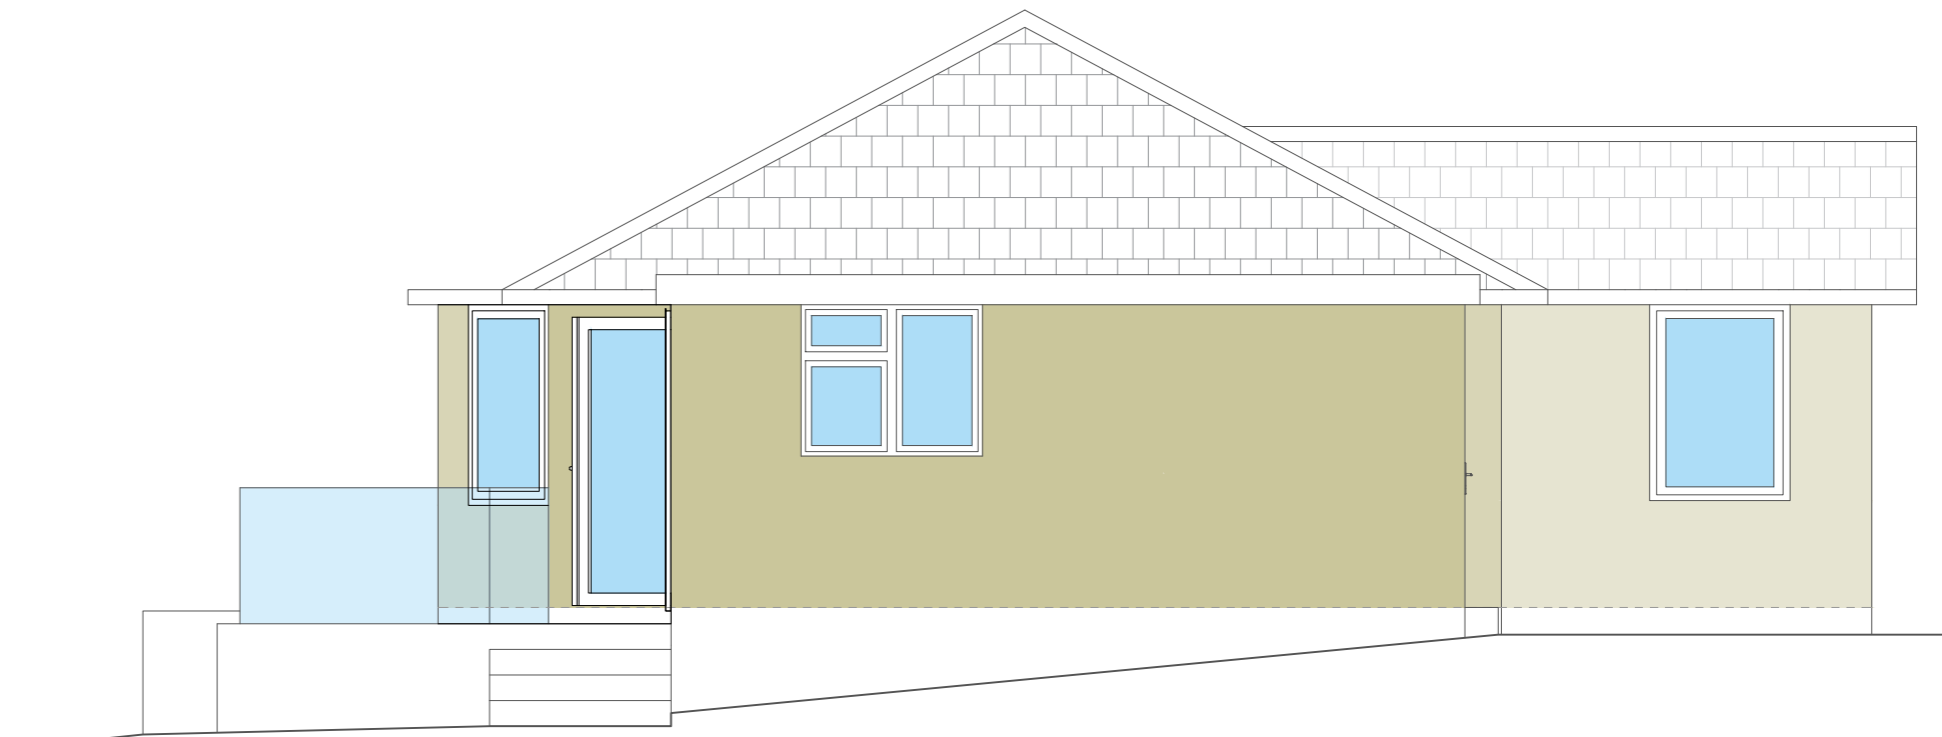

EAST ELEVATION

PROPOSED

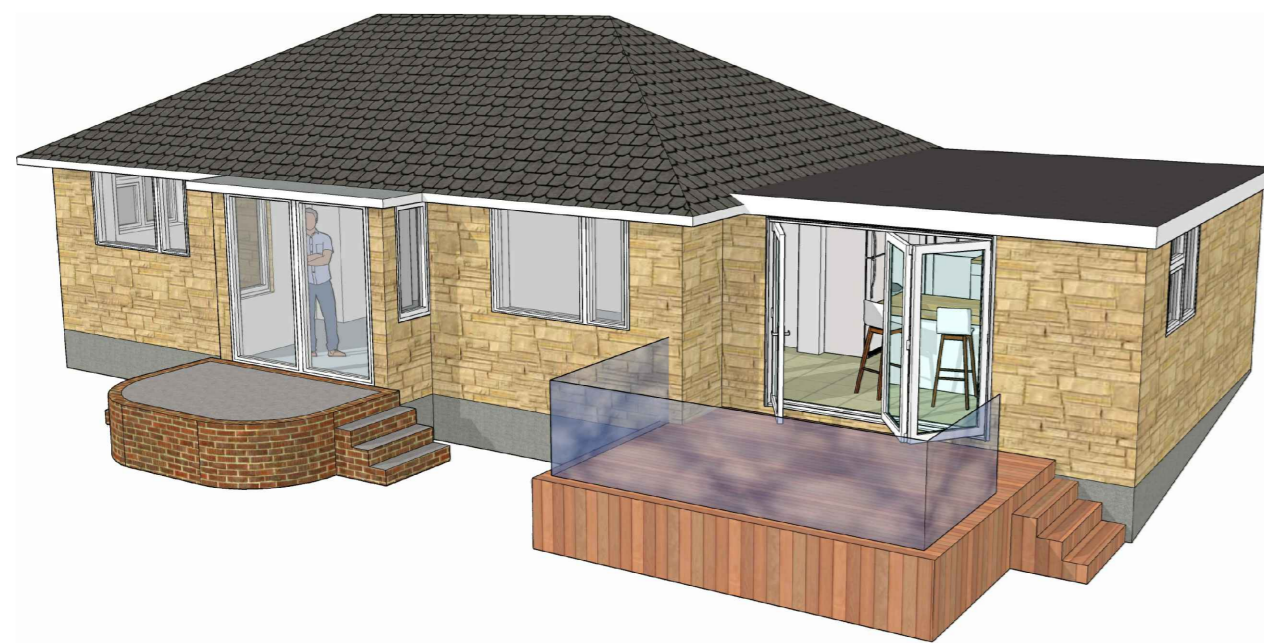

VIEW FROM SOUTHWEST

PROPOSED



VIEW FROM NORTH

PROPOSED



KITCHEN/WC ARRANGEMENT

PROPOSED

Location: Iken, Church Lane, Brading, Sandown, PO36 0BX

Drawing: Elevations Proposed

Scale @ A2: 1:50

Drawing No: DK/003

Rev: 301 123



Core Group Services Limited
27 Fairview Crescent,
Lake, Isle of Wight, PO36 9EL

W: www.coregroup.services
E: info@coregroup.services
T: 01983 404660