

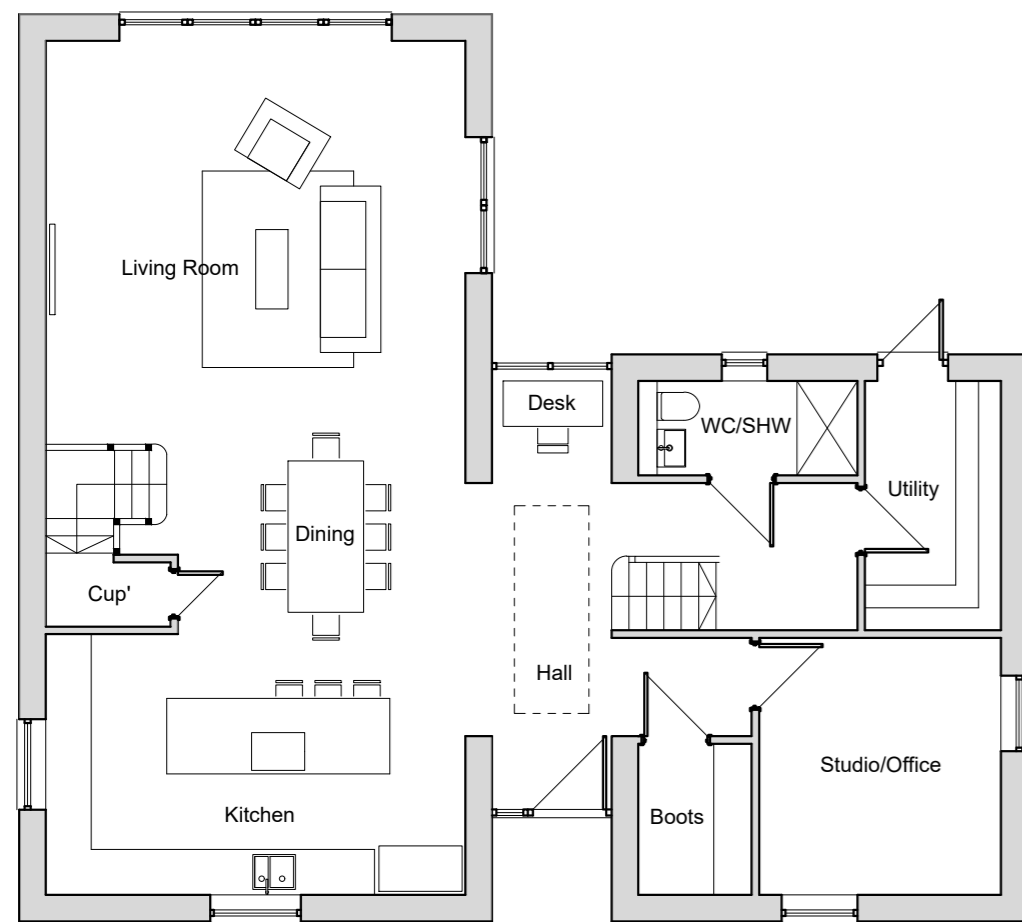



Front (East)  
PROPOSED STREET SCENE WITH LEVELS 1:100

 

GROUND FLOOR  
PROPOSED FLOOR PLANS scale 1:100

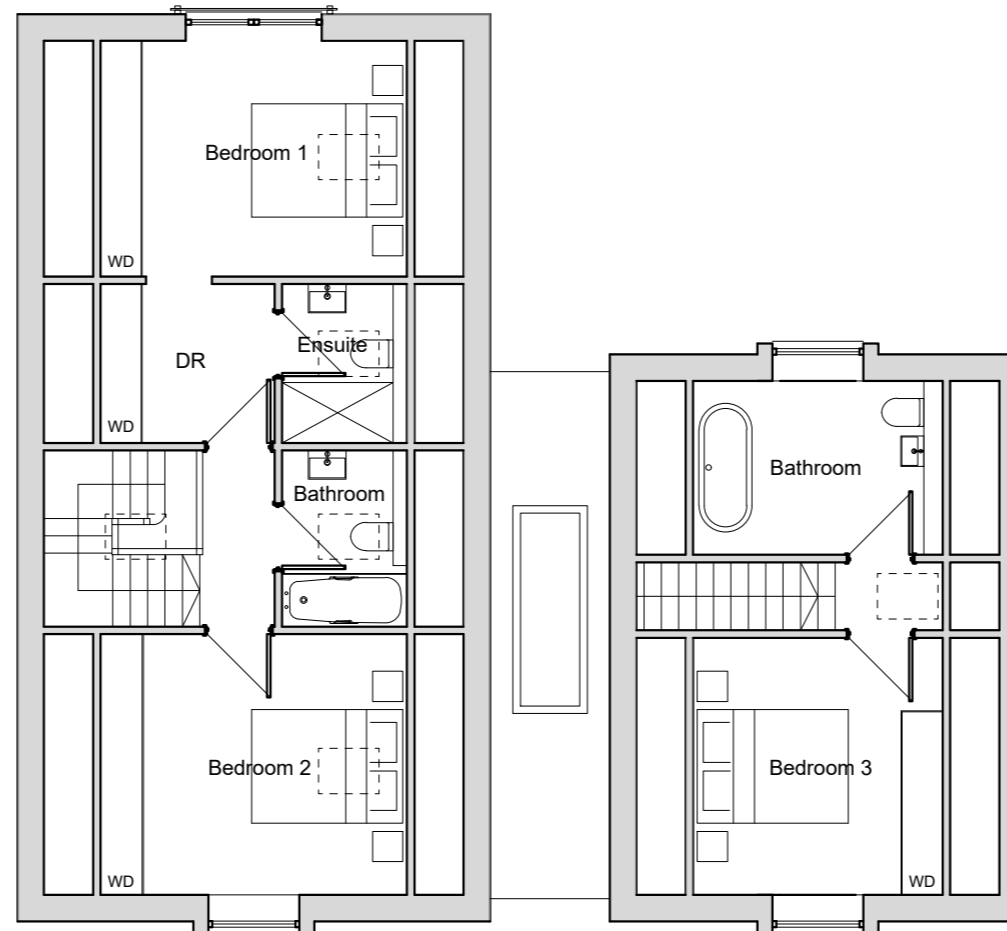

FIRST FLOOR

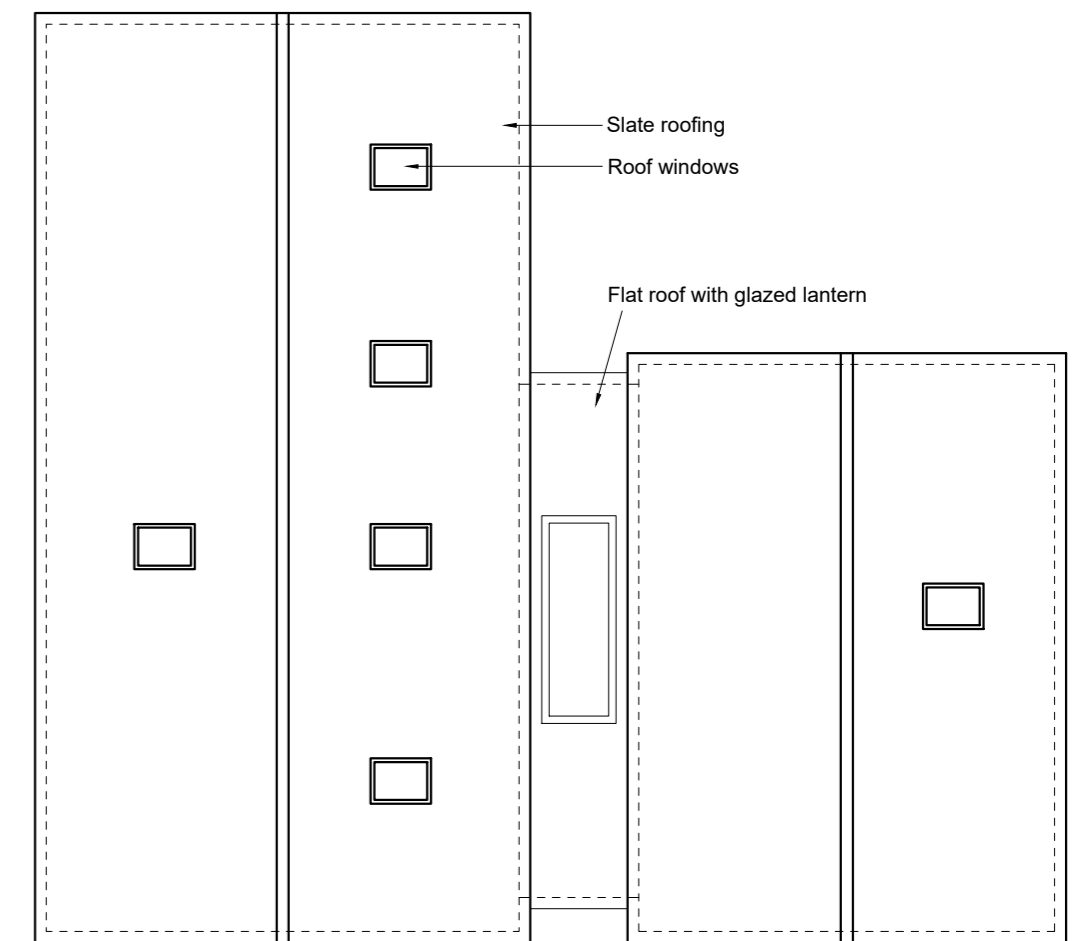

ROOF PLAN scale 1:100