
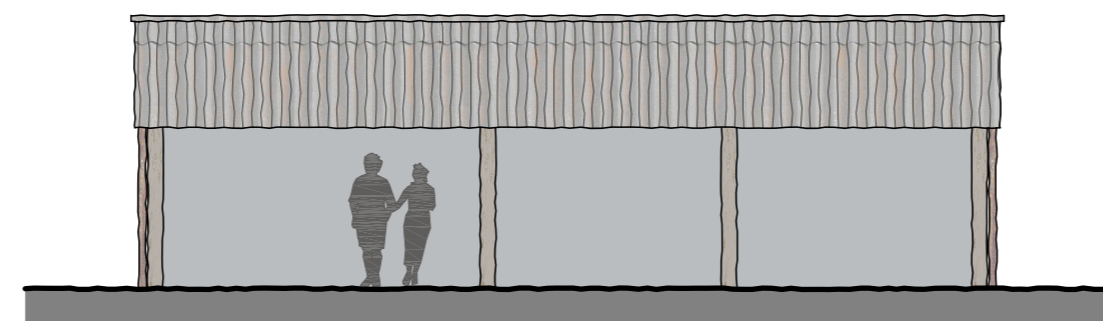


This drawing is a print and must not be scaled from. Use only noted dimensions and check all measurements on site before proceeding with the works. Any queries regarding areas, levels or dimensions must be referred back to BBR Design Services Ltd. All dimensions of existing buildings to be verified on site.


This drawing is the copyright of BBR Design Services Ltd and shall not be in any way used or reproduced without their prior written consent.

All design and construction is to be in accordance with the Construction Design and Management (CDM) Regulations 2015, and HSE guidance.

 


Existing East Elevation

Scale 1:100

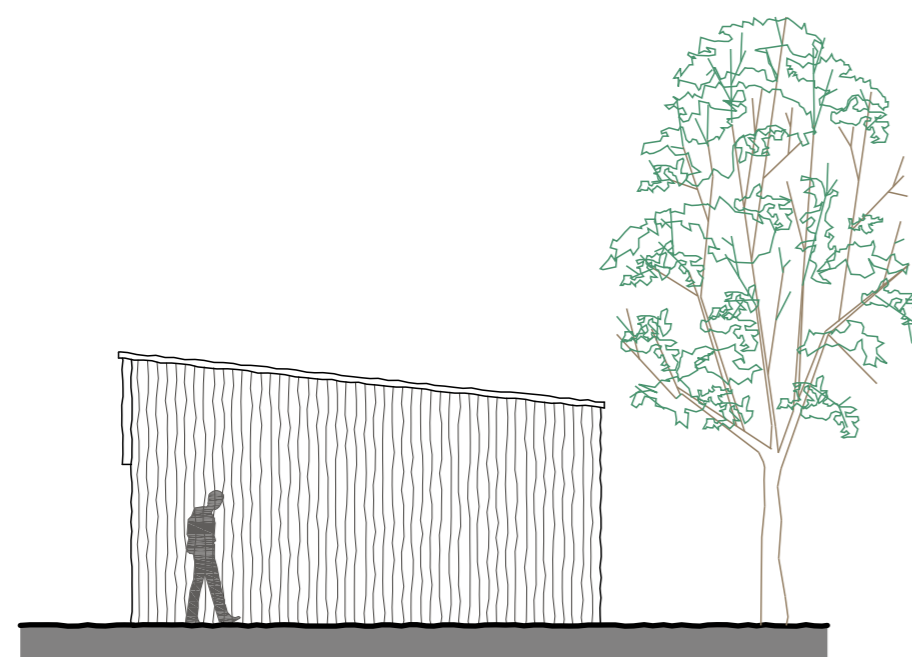


Existing North Elevation

Scale 1:100

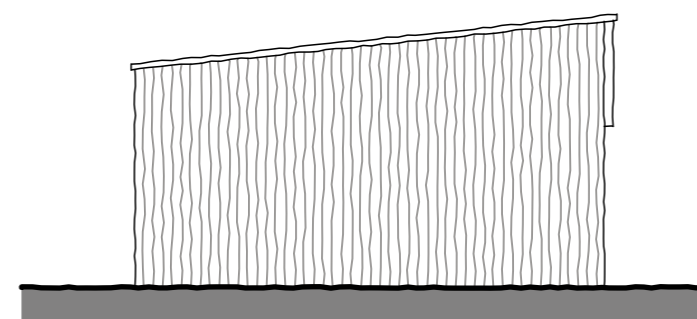


Existing South Elevation

Scale 1:100

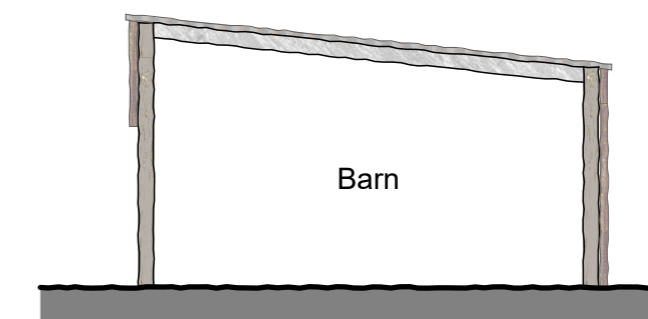

Existing Section

Scale 1:100

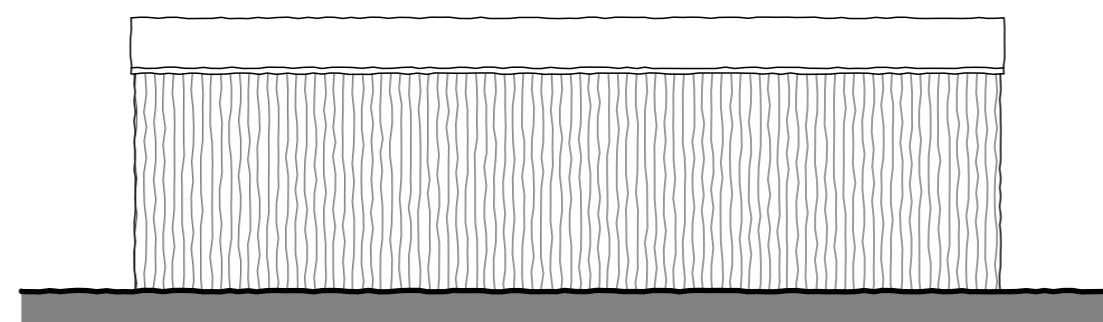

Existing West Elevation

Scale 1:100

Rev: Date: Note: By:

FOR PLANNING



D E S I G N

01462 420800 | 01799 530097

info@bbr-design.co.uk

www.bbr-design.co.uk



Contract:
Barn B; Land at Willow Barn
Pound Green
Gulden Morden
Cambridgeshire, SG8 0JZ

Drawing Title:
Barn B
Existing Elevations

Scale: 1:100 Drawn/check: rda
@ A2

Job No: 22168 Date: March 2022

Drawing No: PL05 Revision: -

PL05

© BBR Design 2022