


EAST ELEVATION ~

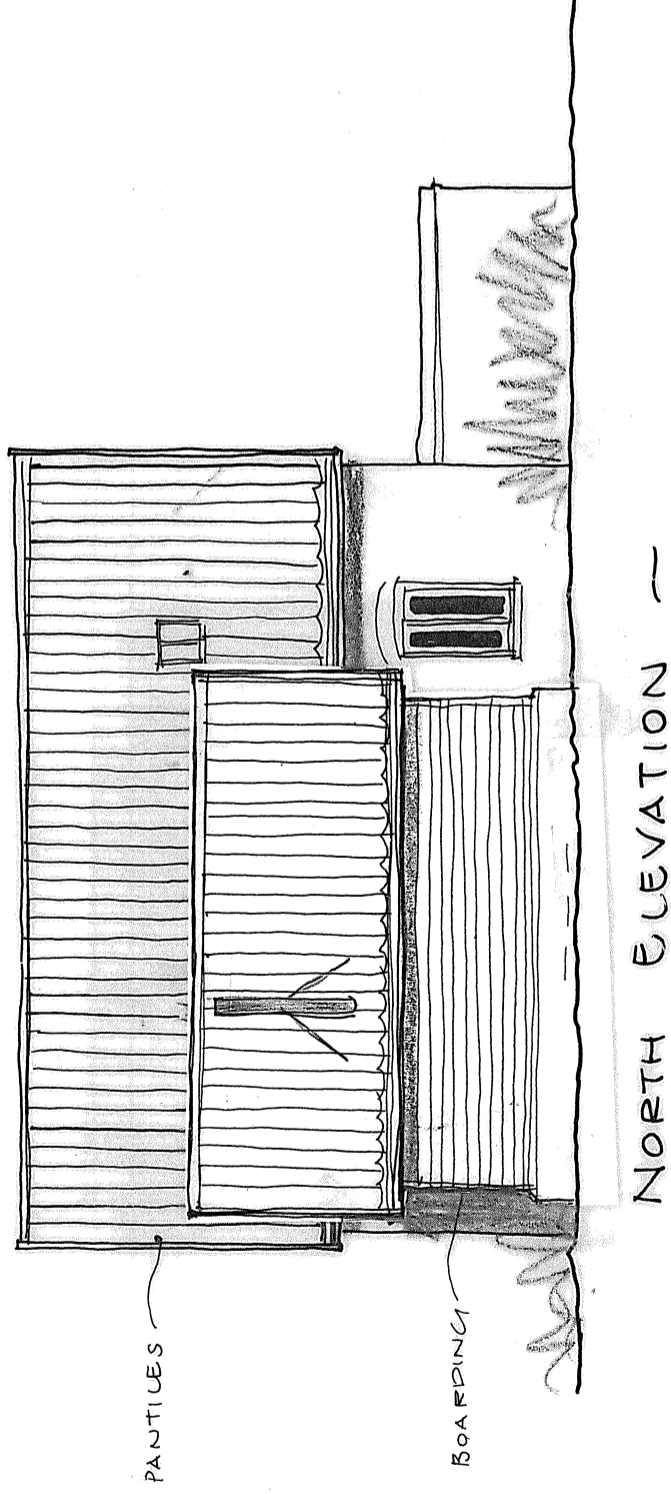

NORTH ELEVATION ~

| | | | |
|----------|---|-----------|----------|
| Client | M RUMSEY | Scale: | 1:100 |
| Project: | PROPOSED NEW DWELLING LAND ADJ CORAM HOUSE, CORAM STREET | Date: | OCT 2023 |
| Drawing: | PROPOSED NEW DWELLING | Contract: | 4572 |
| | | Drg No. | 05 |

BROWN & SCARLETT
ARCHITECTS
 1 Old Hall Barns, Thurston Road
 Pakenham, IP31 2NG
 Tel: 01284 768800
 info@brownandscarlett.co.uk