





PROPOSED FRONT ELEVATION 1:100

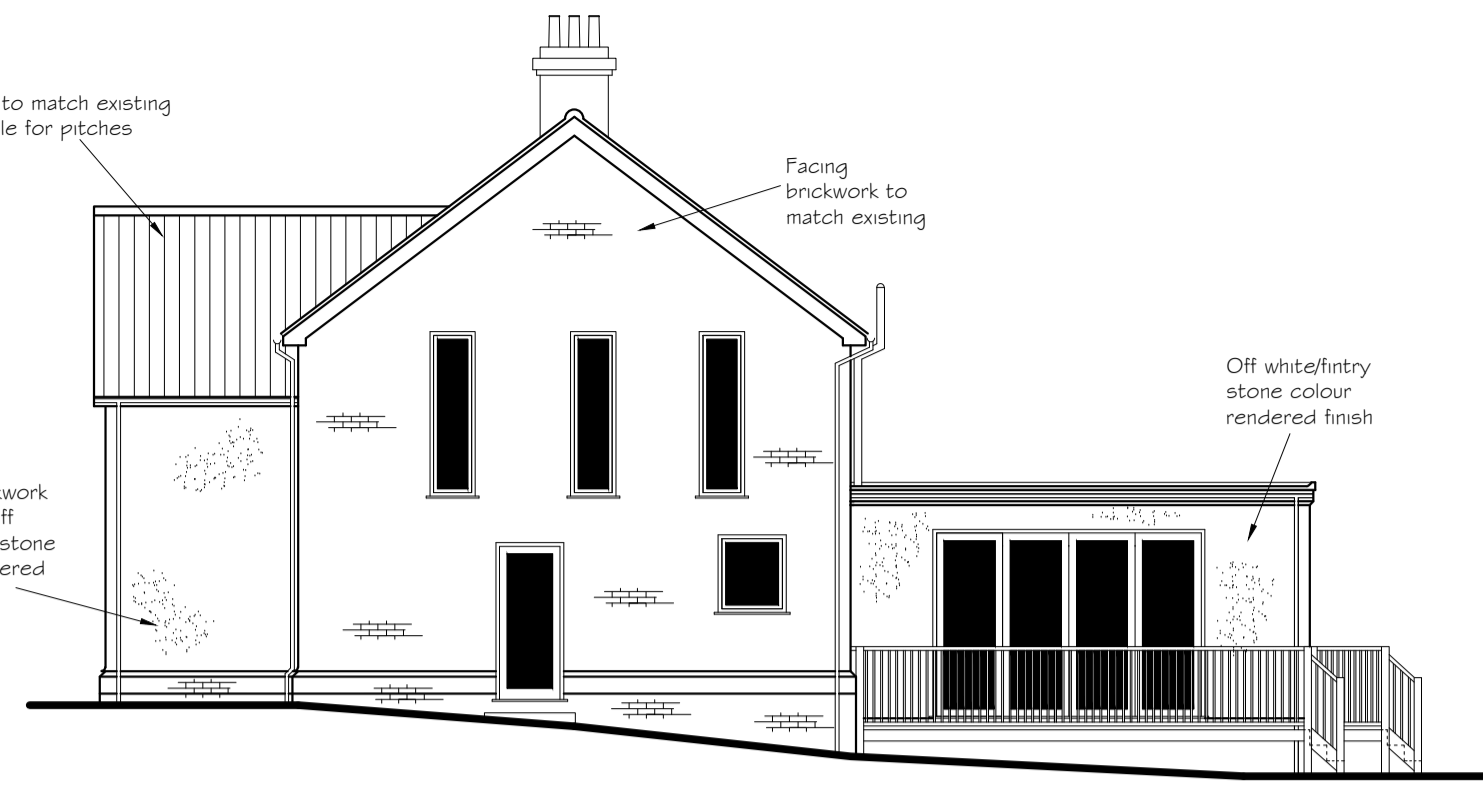



PROPOSED SIDE ELEVATION 1:100




PROPOSED REAR ELEVATION 1:100

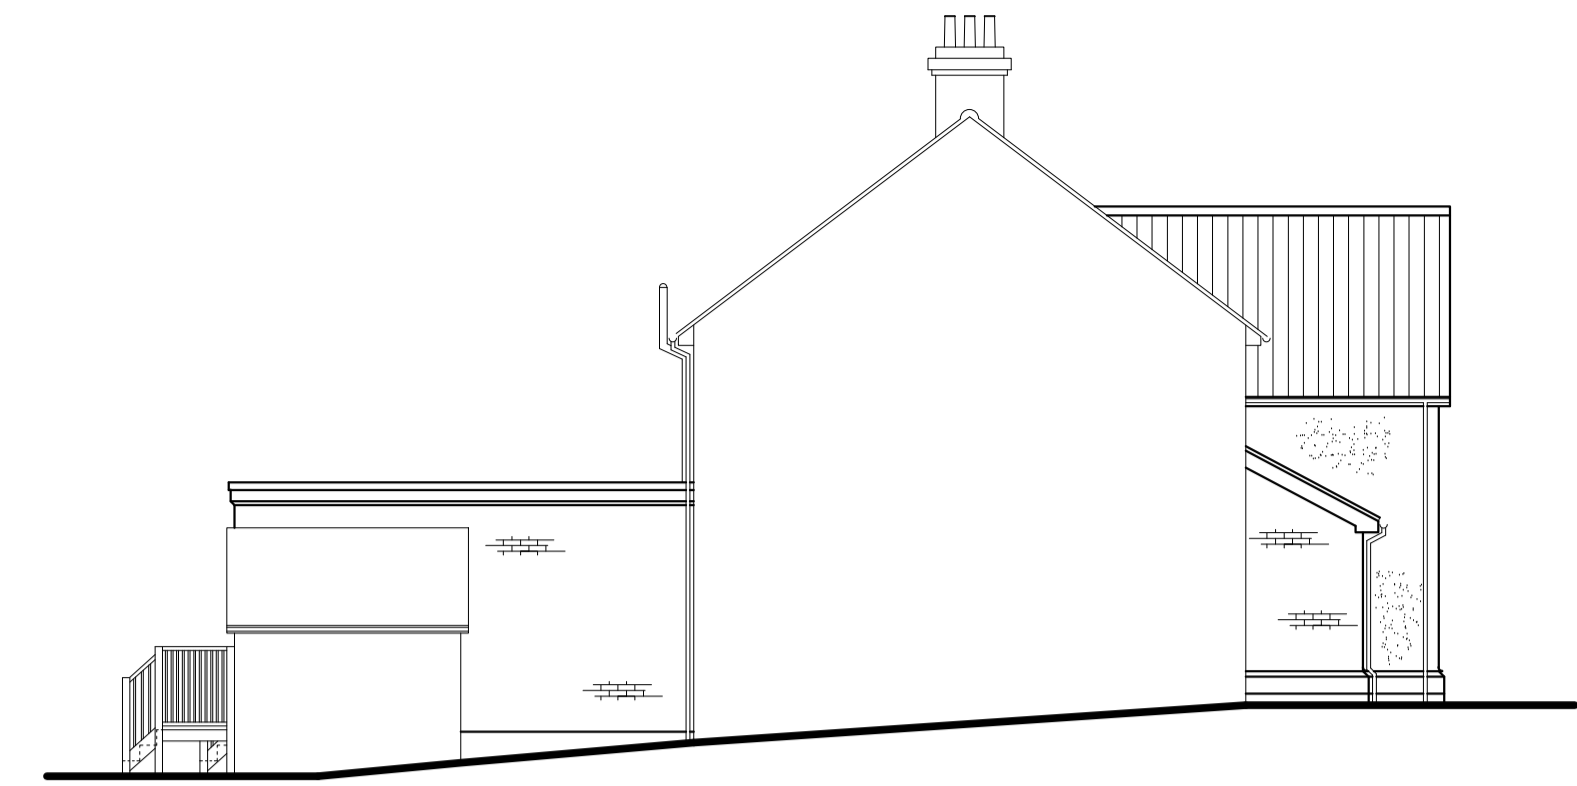


PROPOSED SIDE ELEVATION 1:100

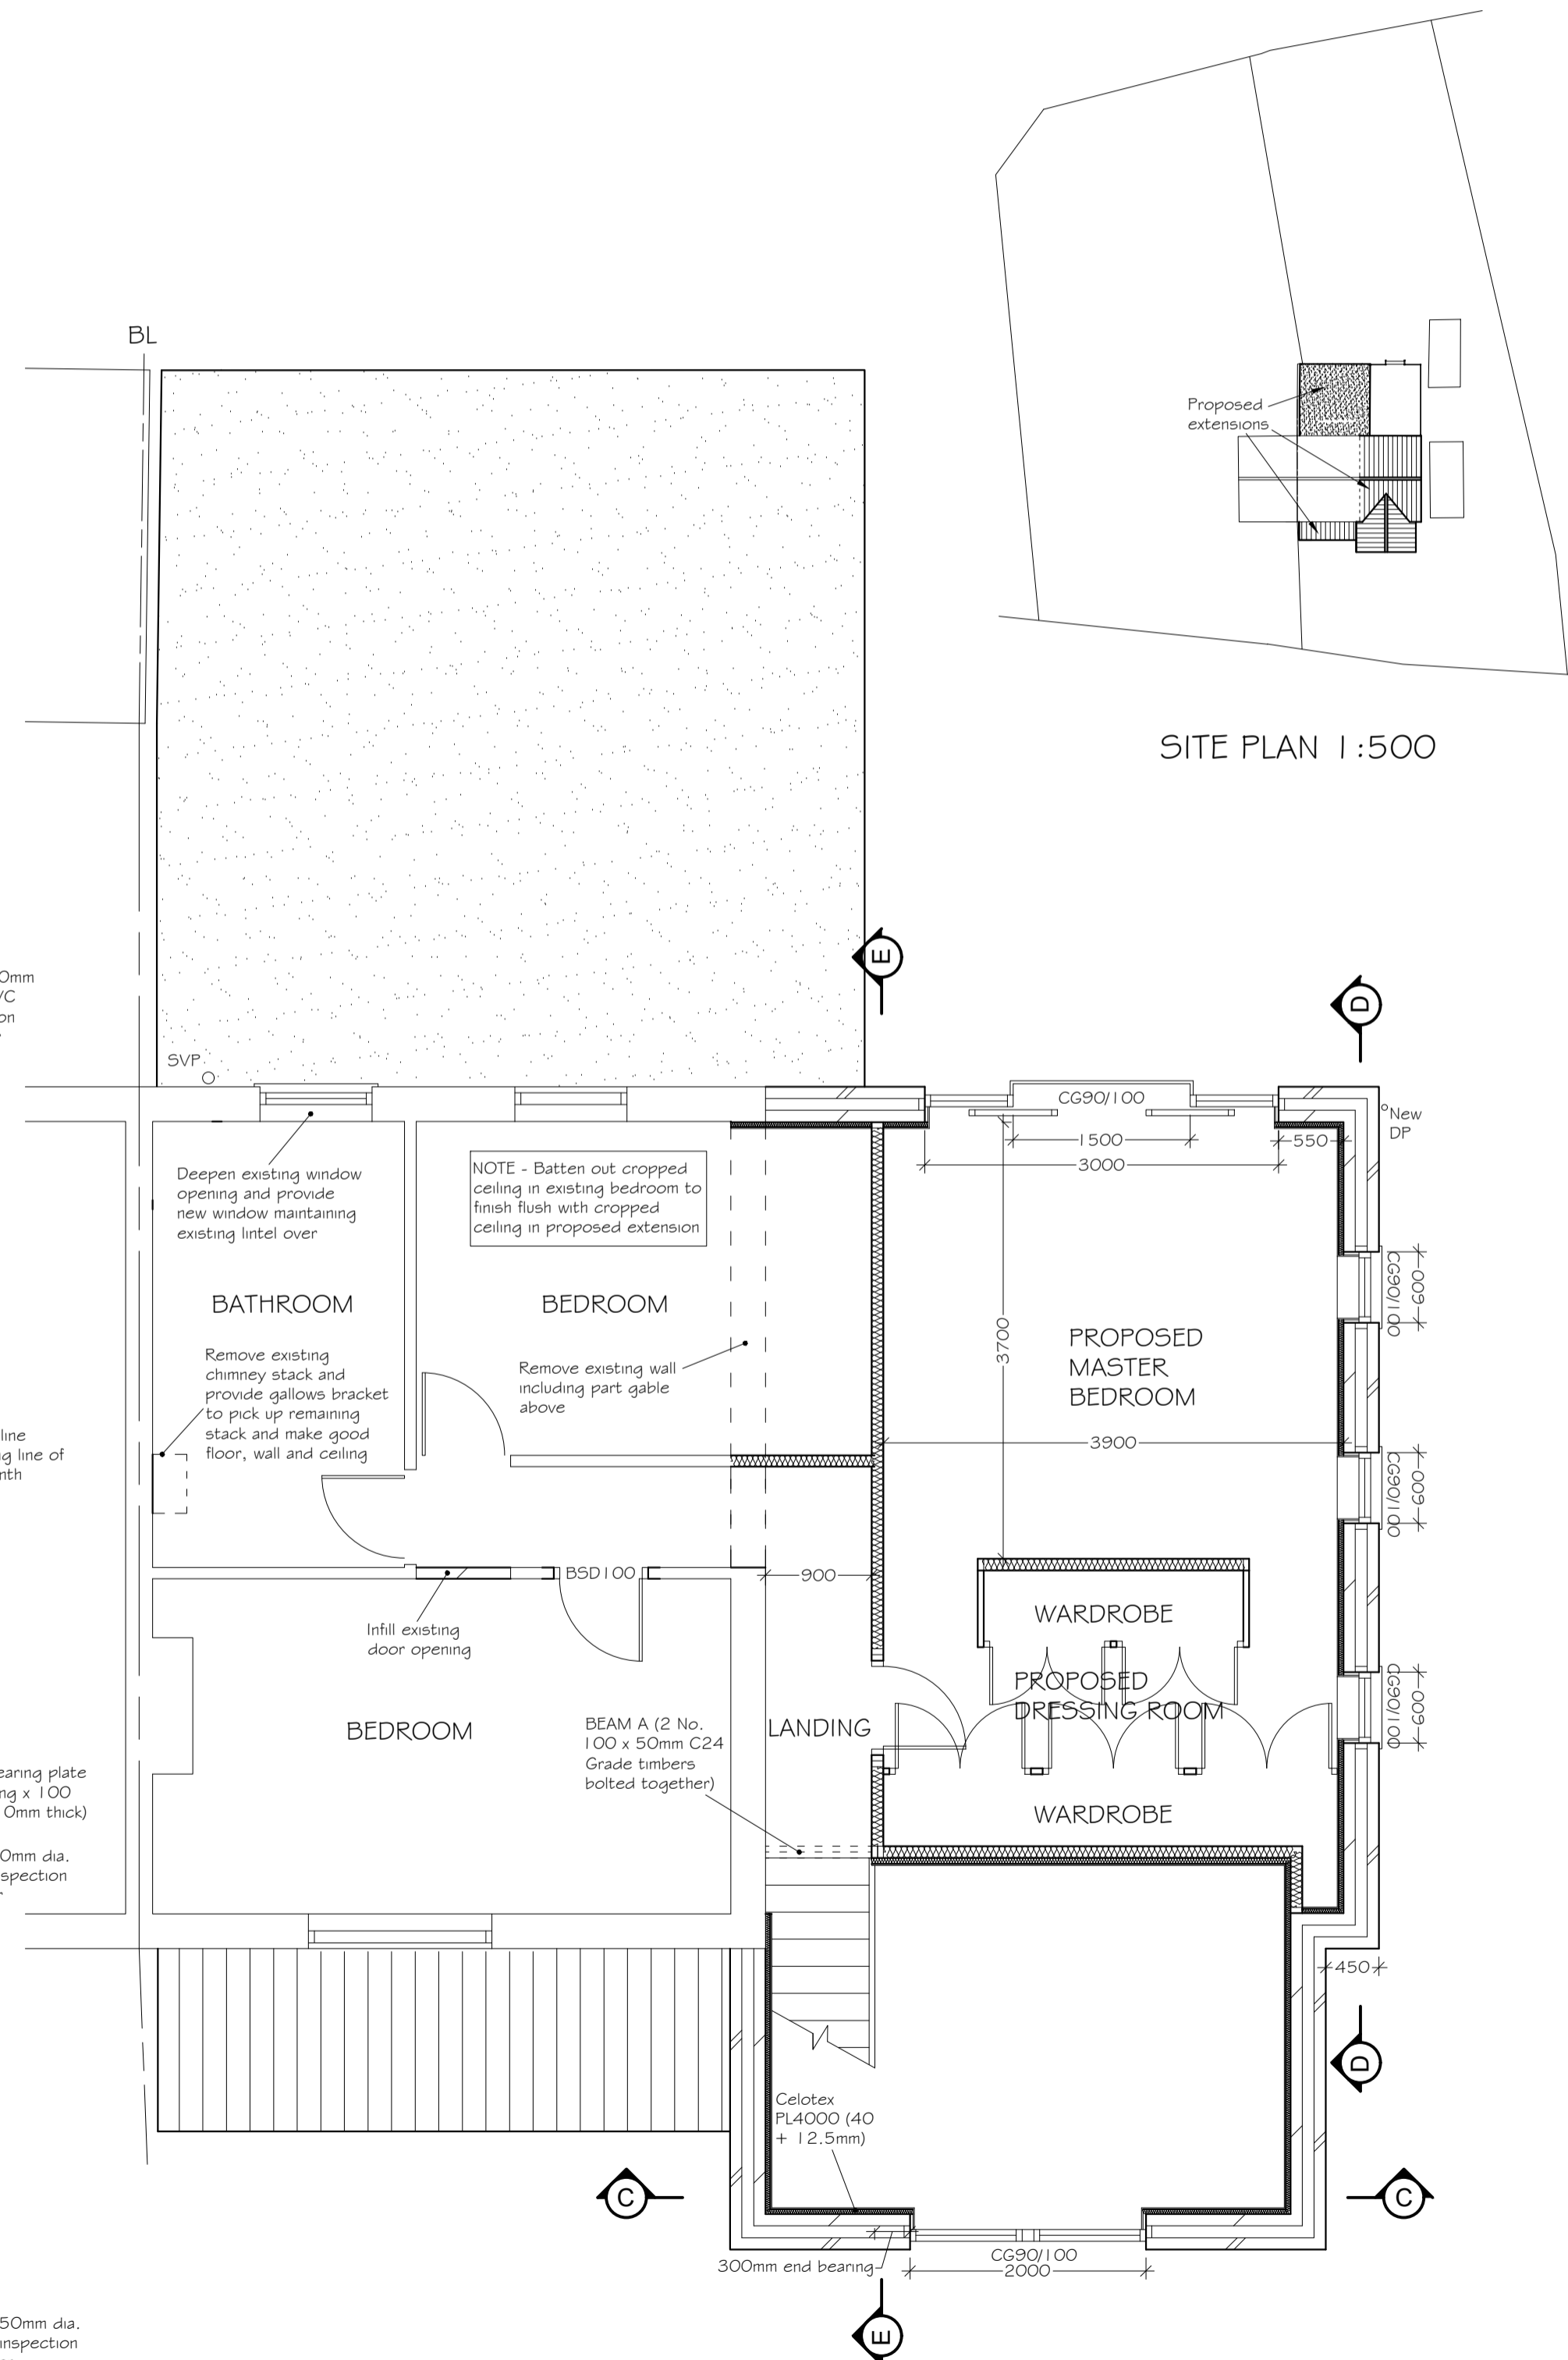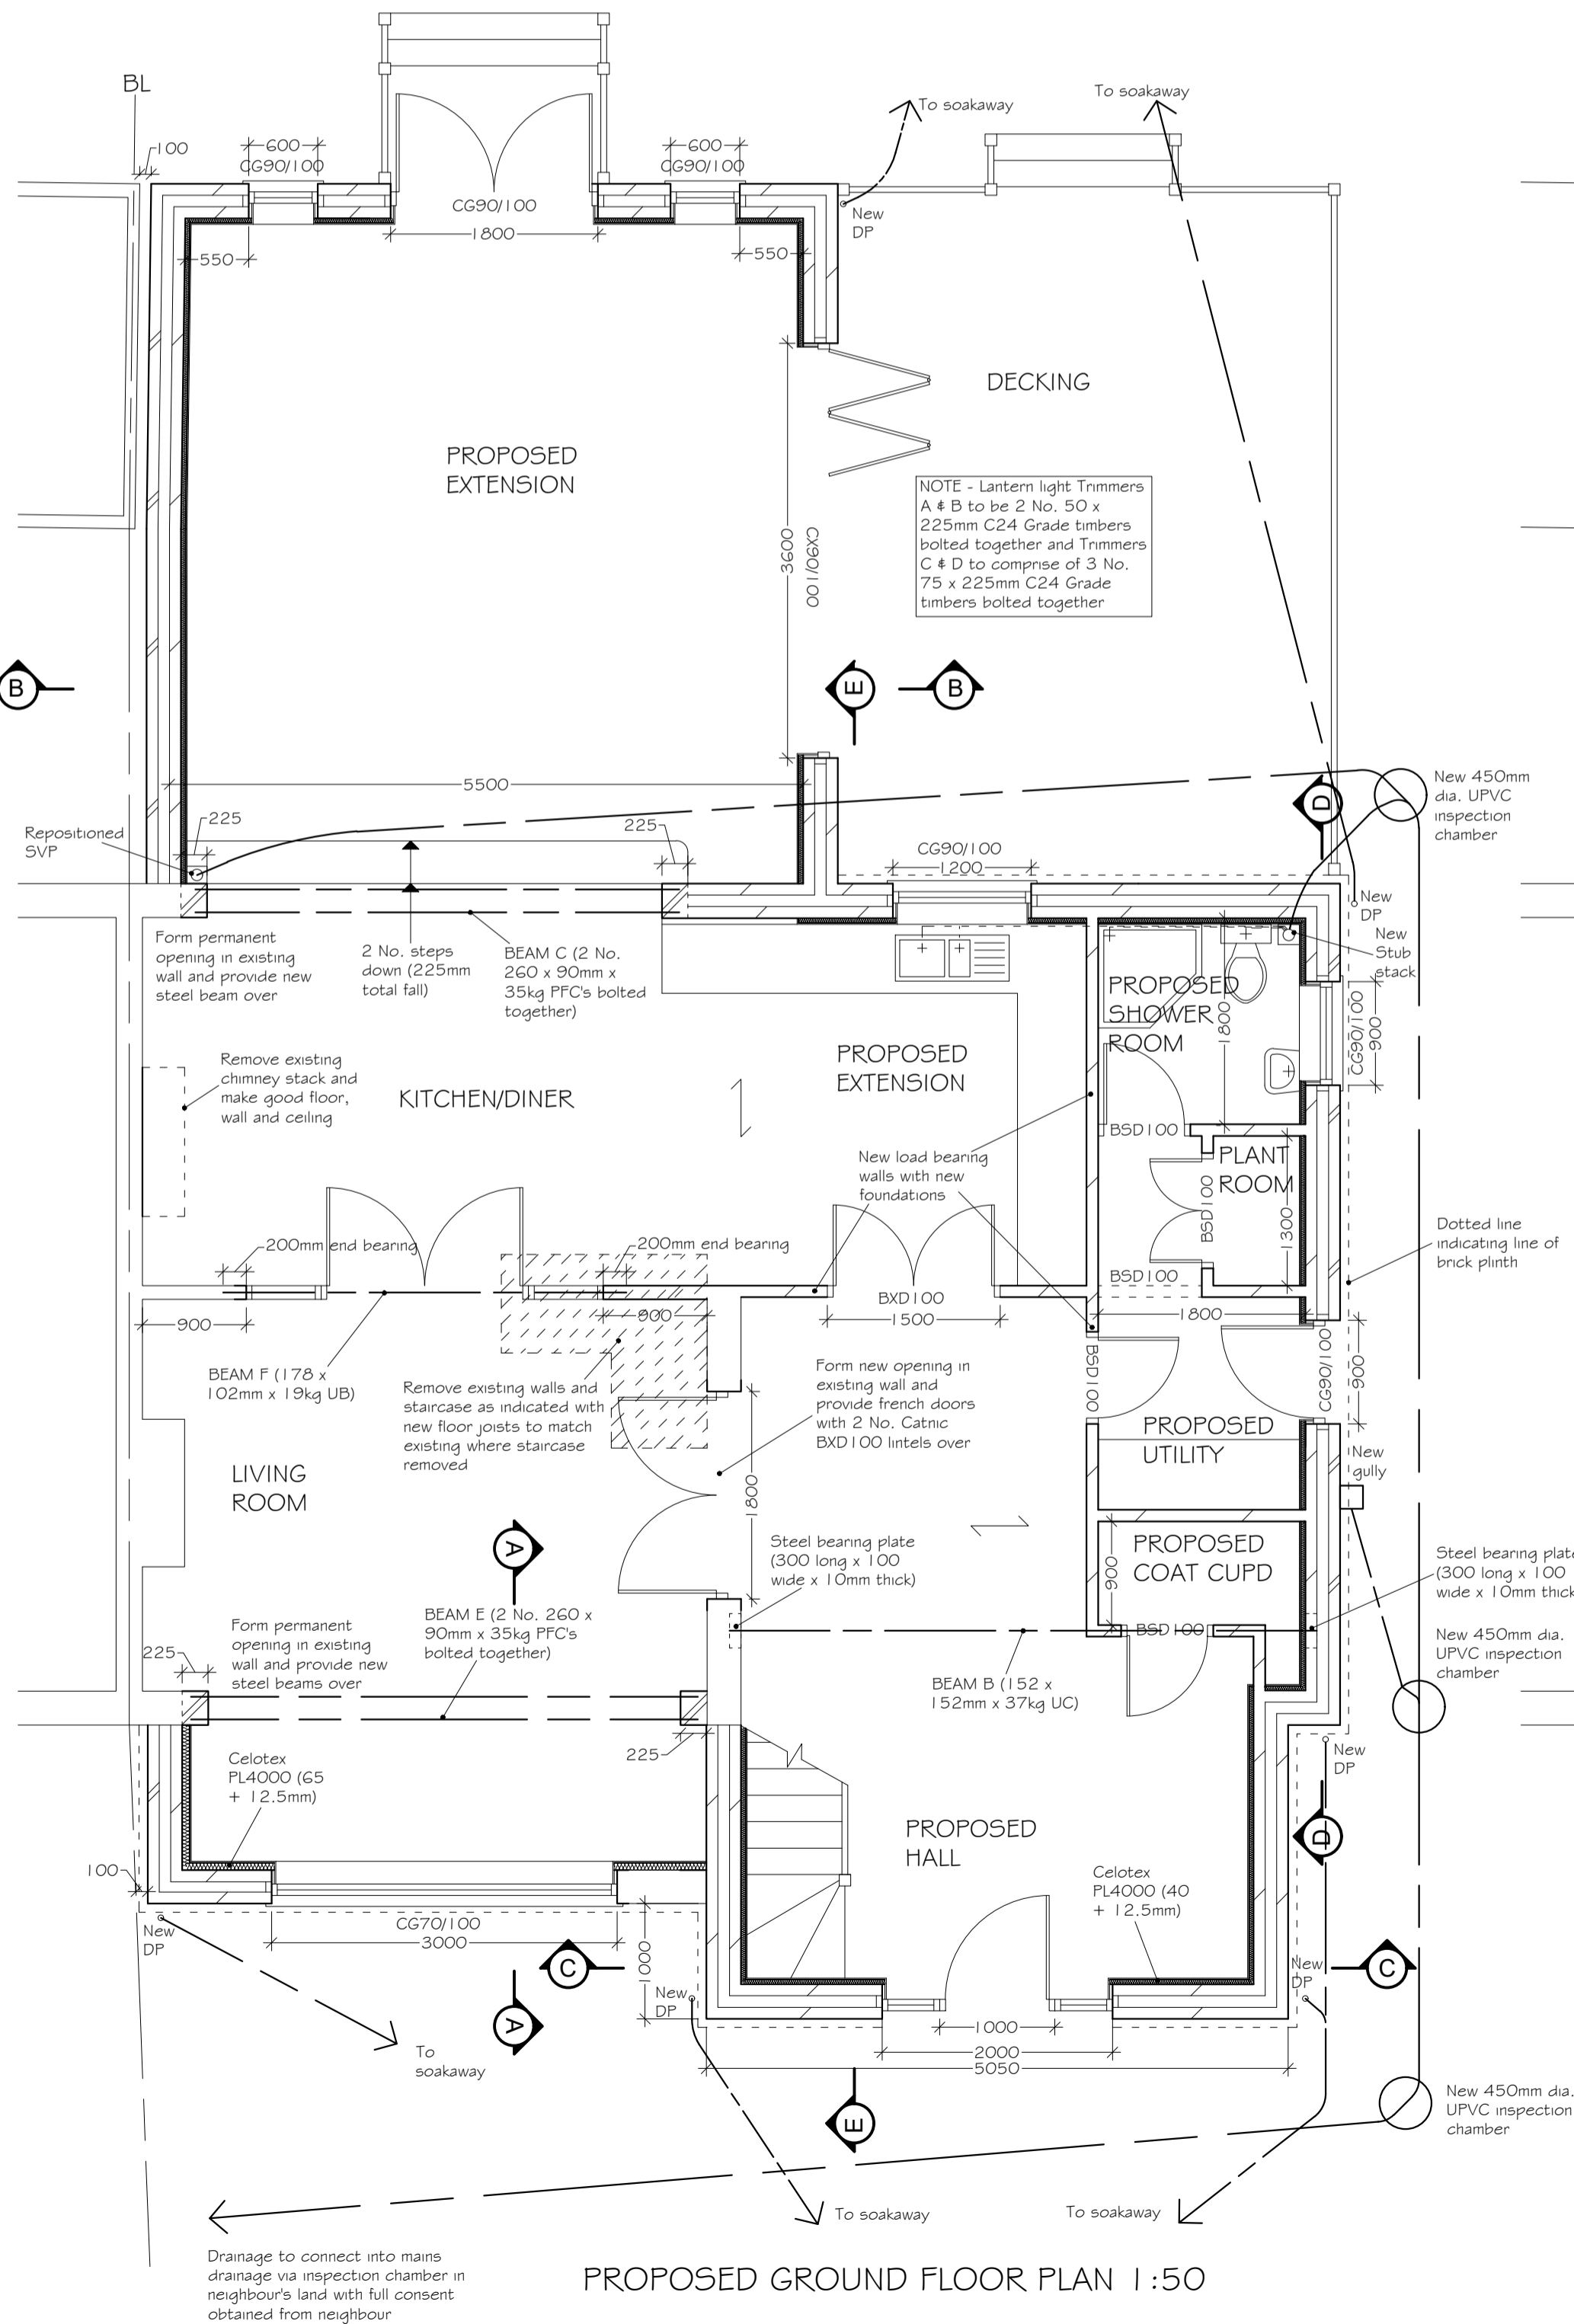

PROPOSED FIRST FLOOR PLAN 1:50

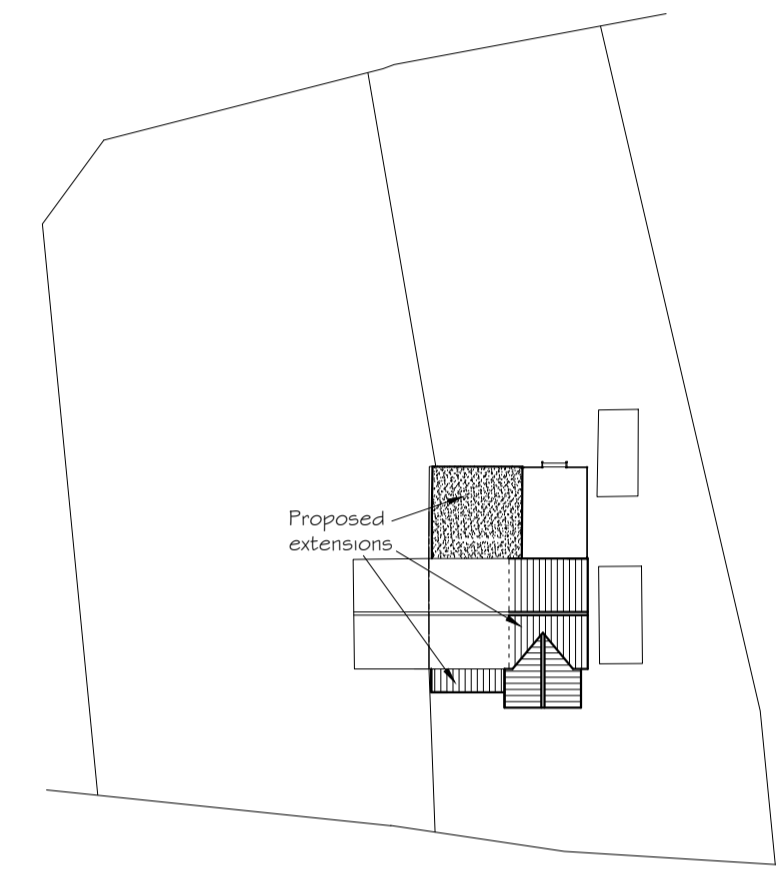

SITE PLAN 1:500

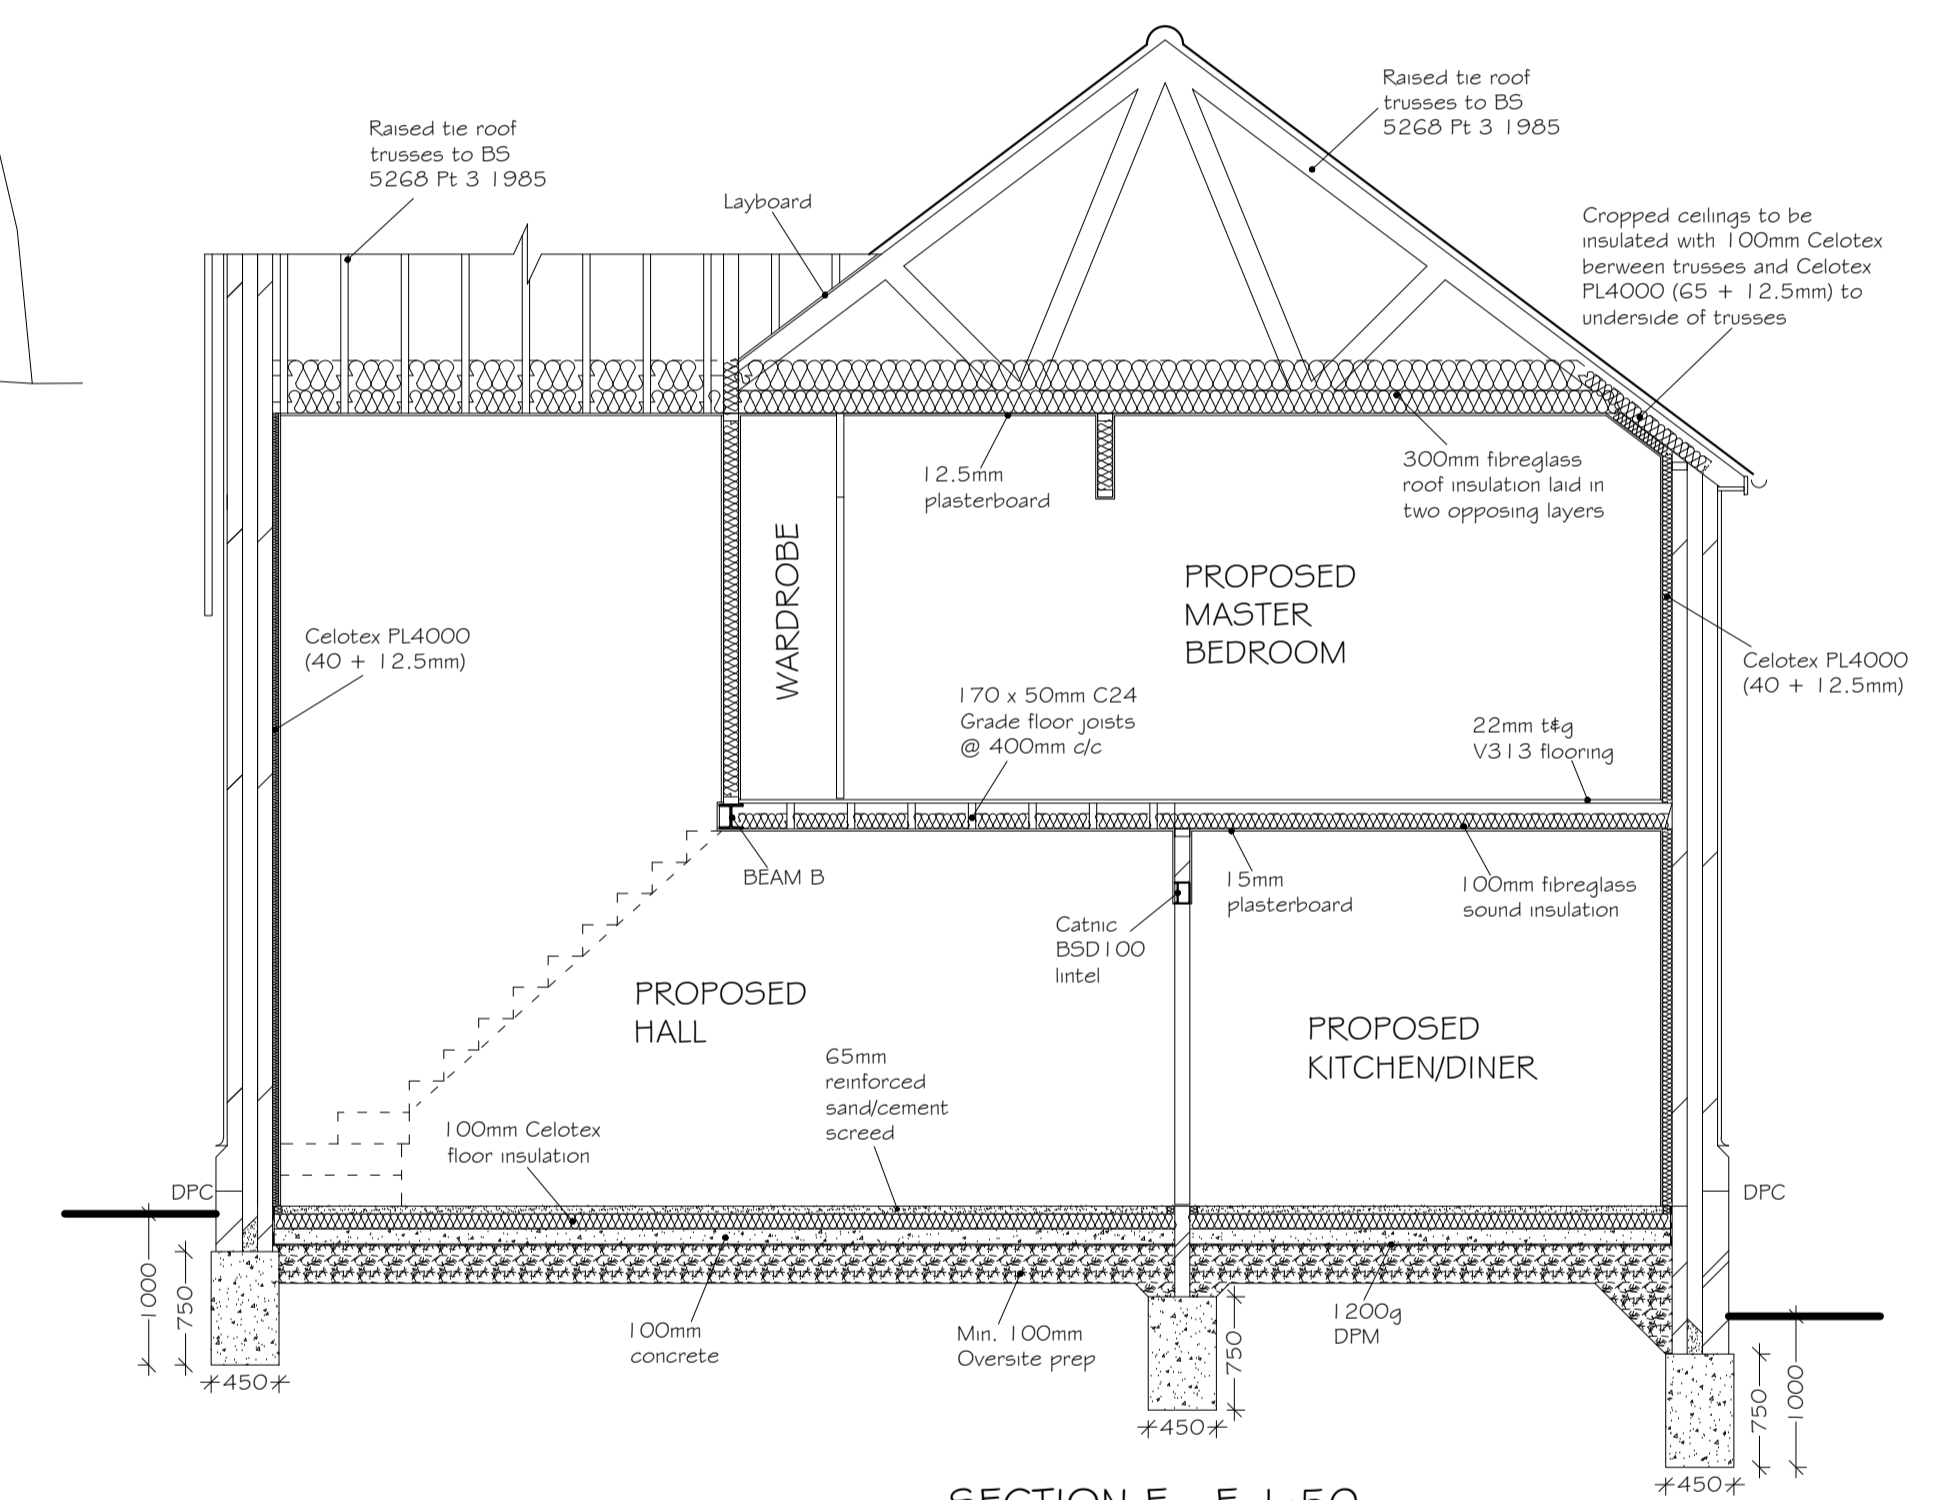

SECTION E - E 1:50

ARCHITECTURAL BUILDING DESIGN SERVICES

Unit 15 Epsilon House West Road Ipswich Suffolk IP3 9FJ
Tel: 01473 276147 Fax: 01473 276101
Mob: 07919055797 E-mail: info@abds.org.uk Website: www.abds.org.uk

DAVID HART ABEng

Client Name and Site Address
Miss D Low
The Elms
Lower Somersham
Ipswich
Suffolk
IP8 4QH

Scale Bars
0 5m 10m 15m 20m
1:500
0 1m 2m 3m 4m
1:100
0 1m 2m
1:50

Project Proposed extensions and alterations

Drawing Number	Scales	Paper Size	Revisions	Drawn
21/09/0061	1:50, 1:100, 1:1250	A1	M	L.S