



PROPOSED PLAN, ELEVATIONS & SITE PLAN

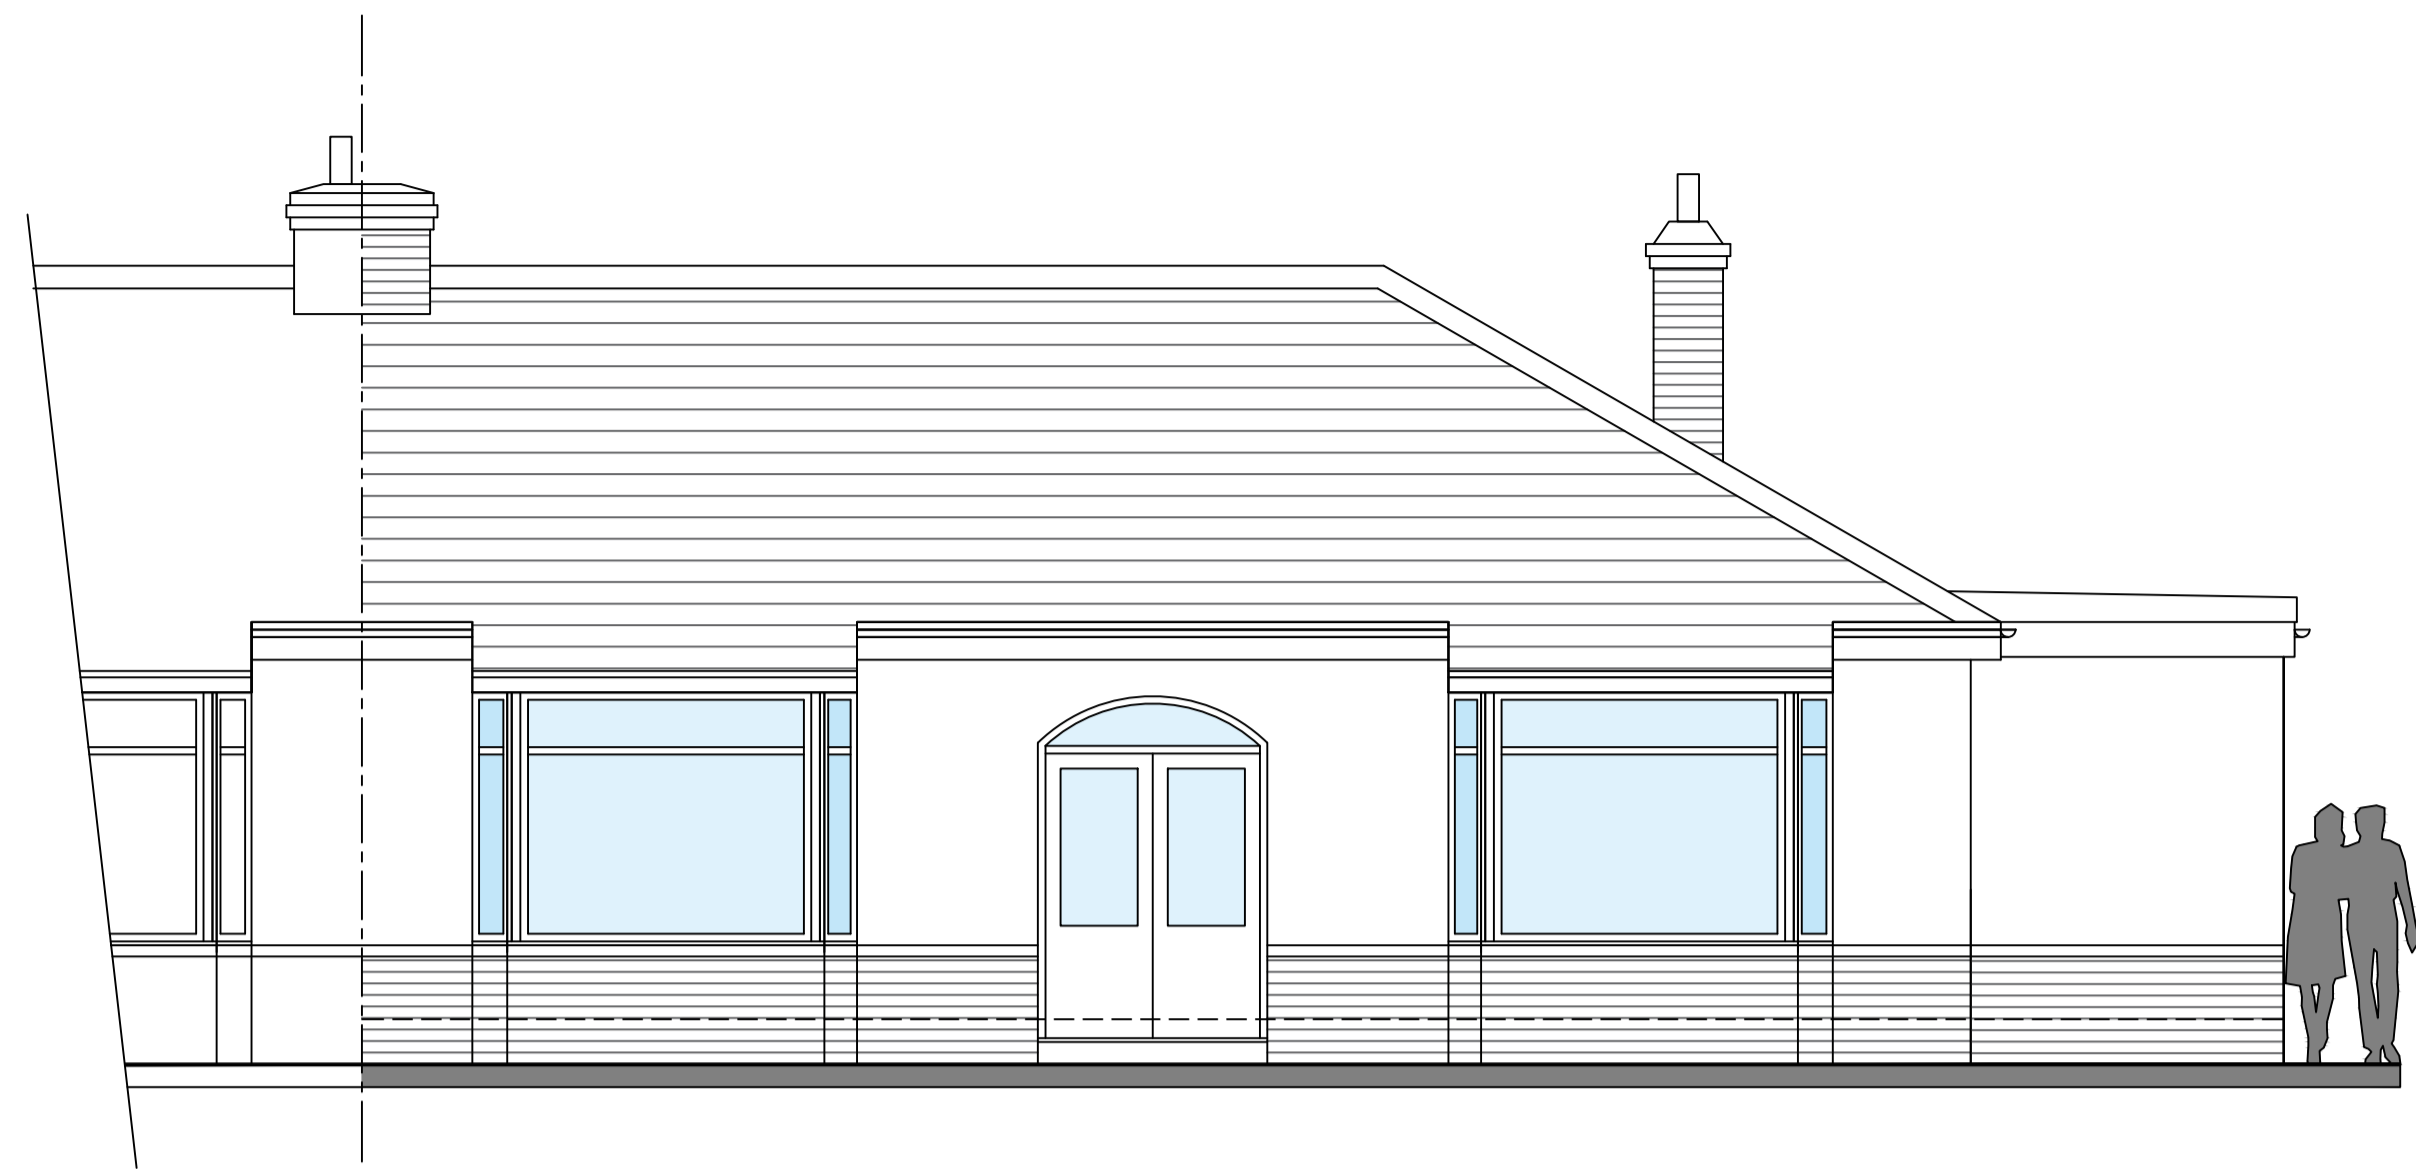


1:50 PROPOSED FRONT ELEVATION
Facing South



1:50 PROPOSED REAR ELEVATION
Facing North

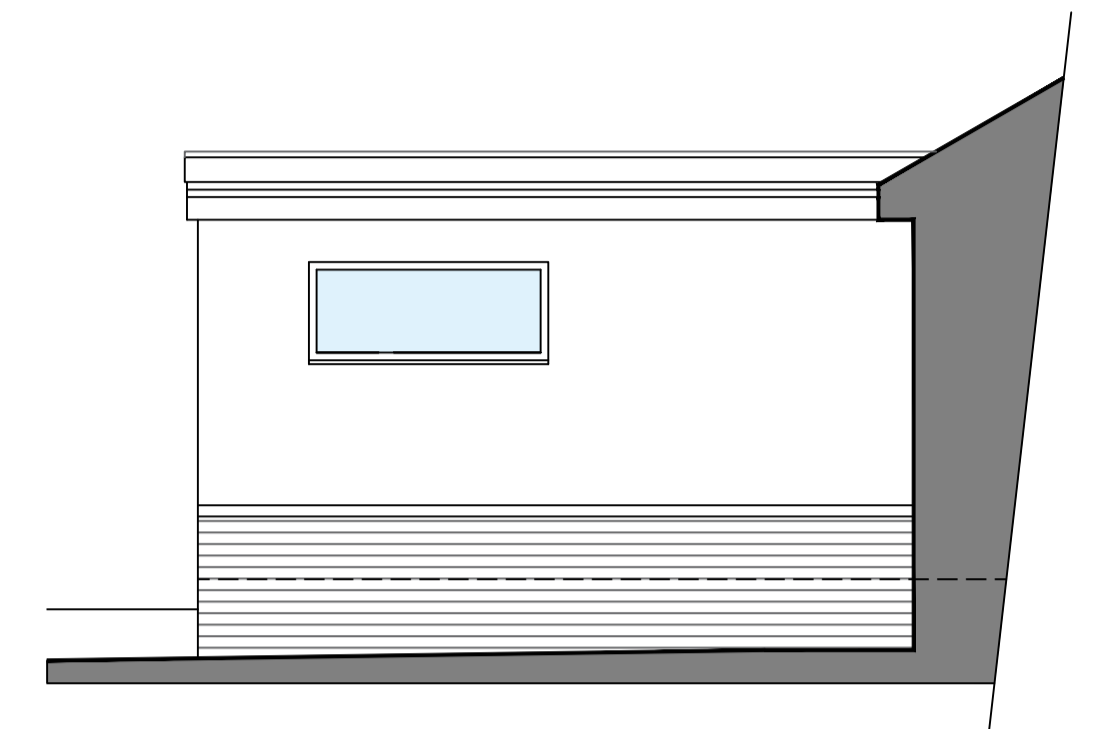


1:50 PROPOSED SIDE ELEVATION
Facing West

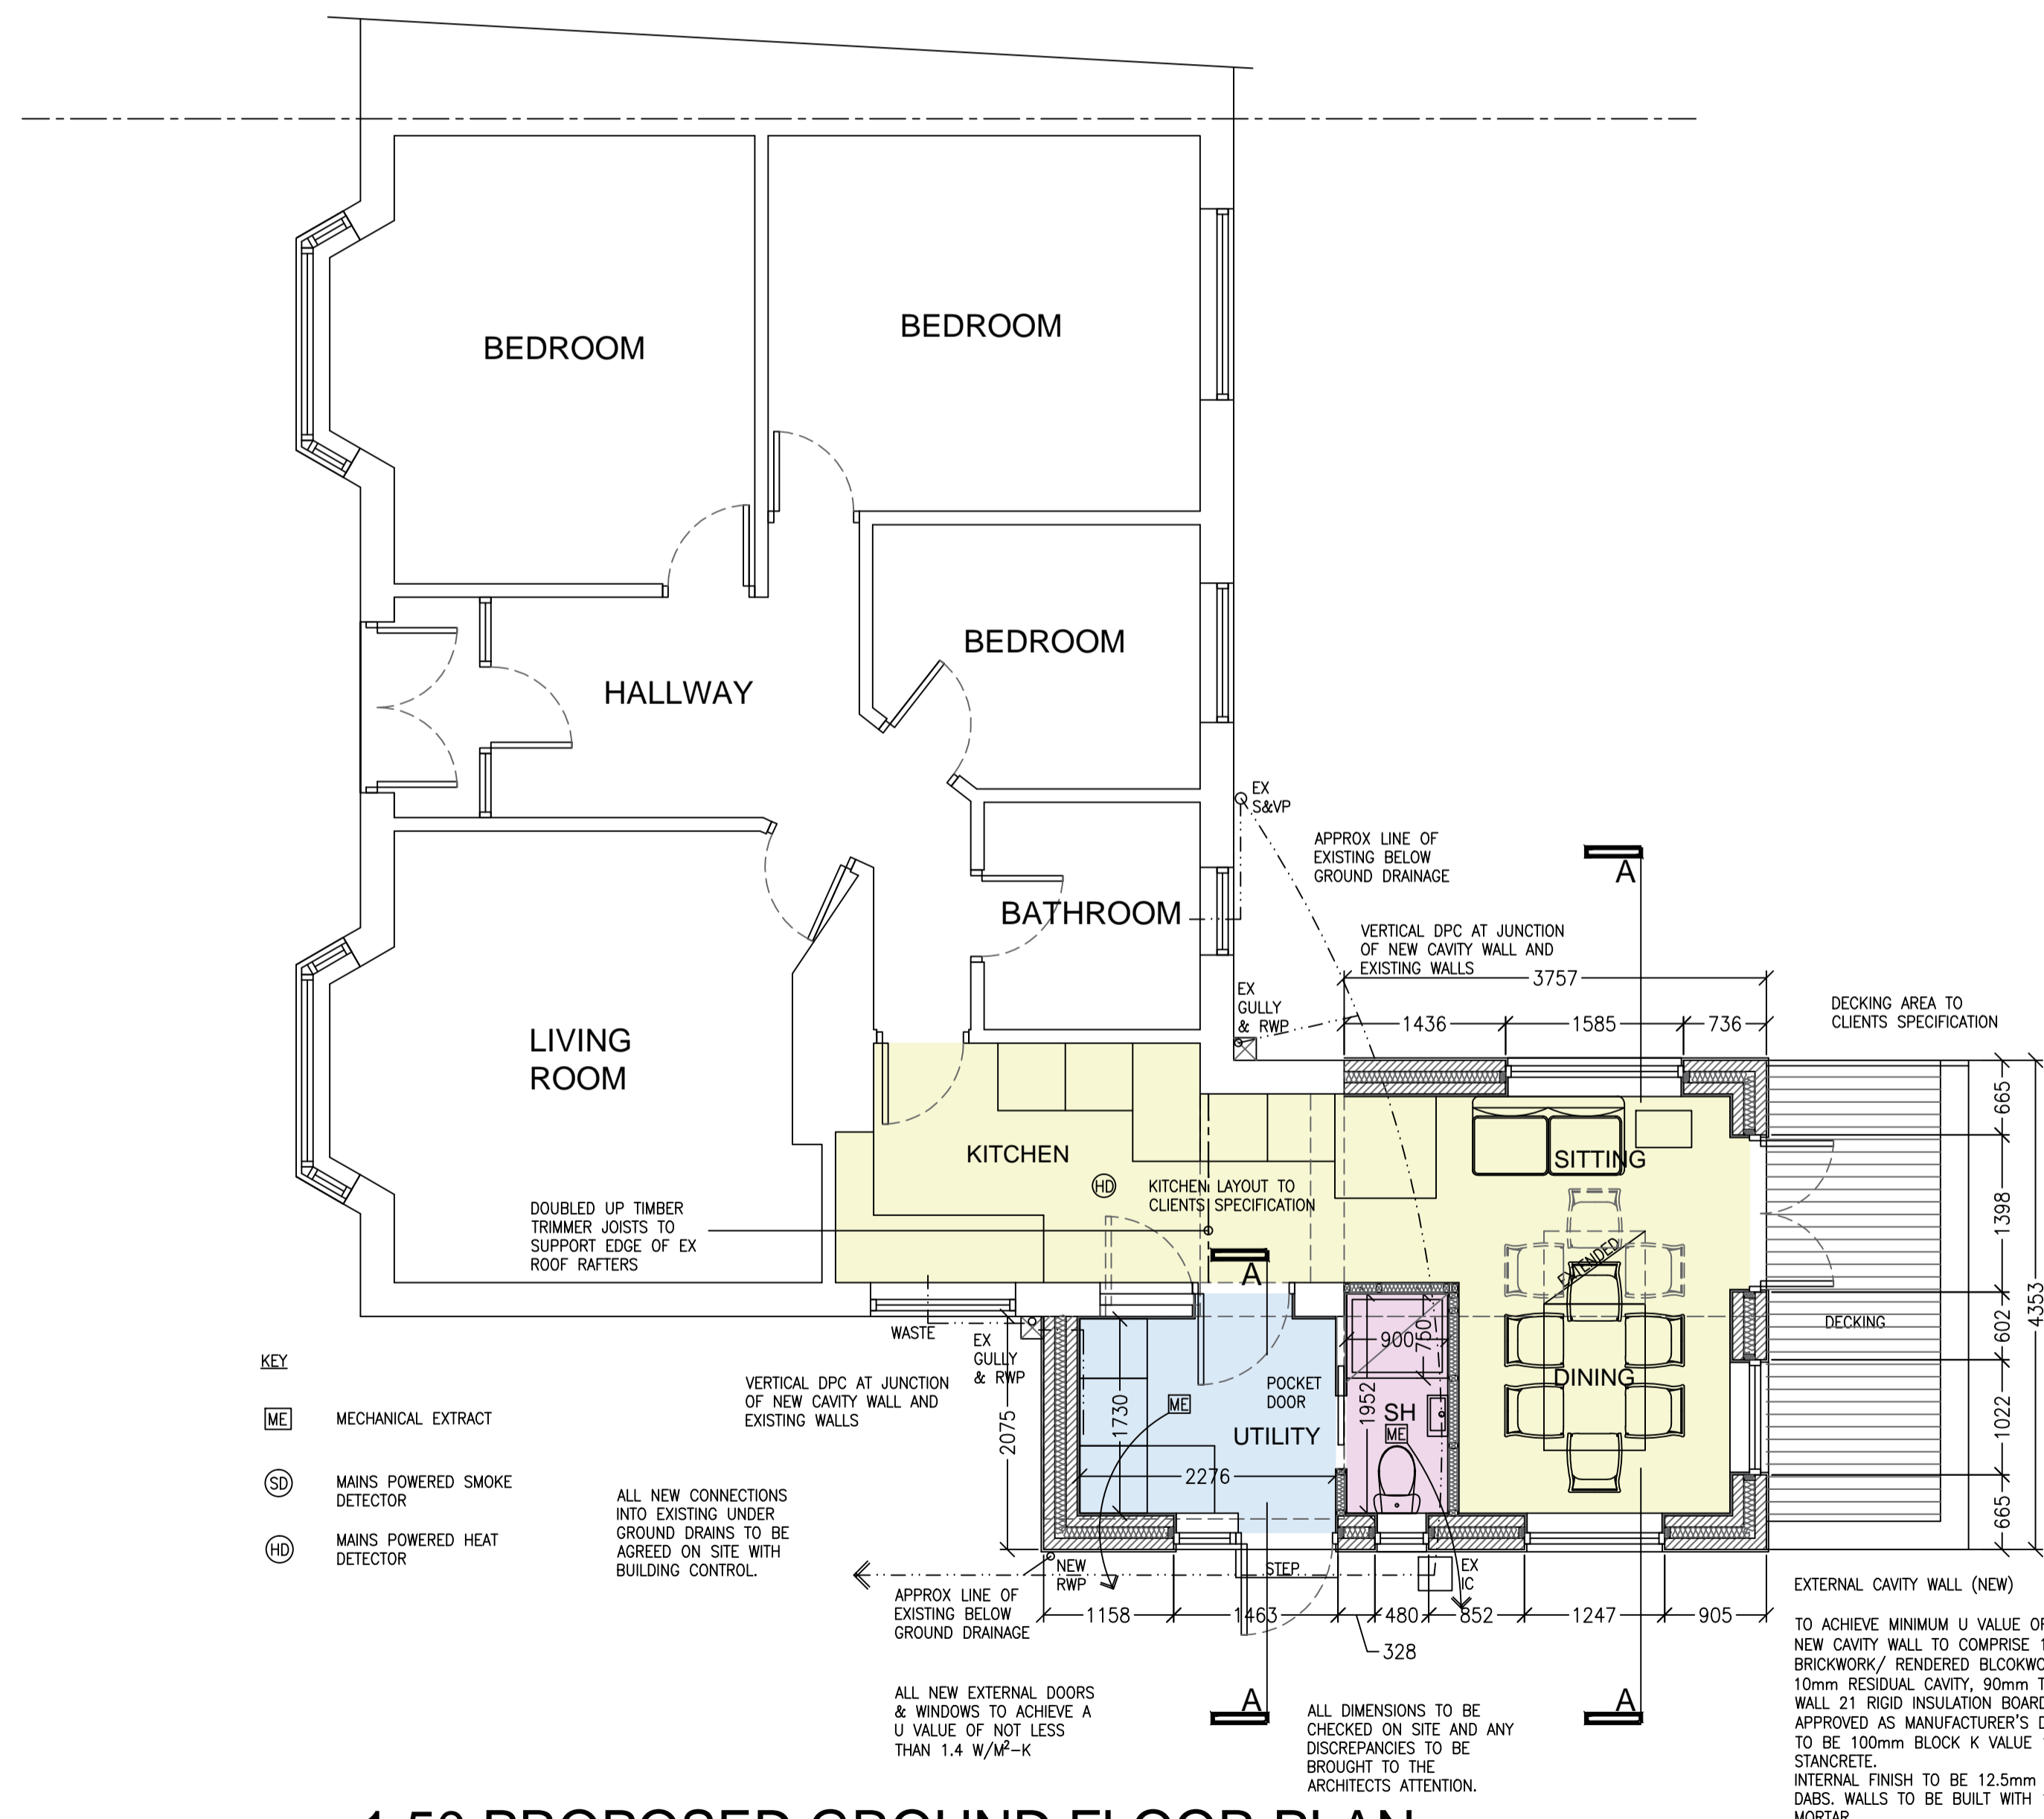

1:50 PROPOSED GROUND FLOOR PLAN



1:50 PROPOSED SIDE ELEVATION
Facing East

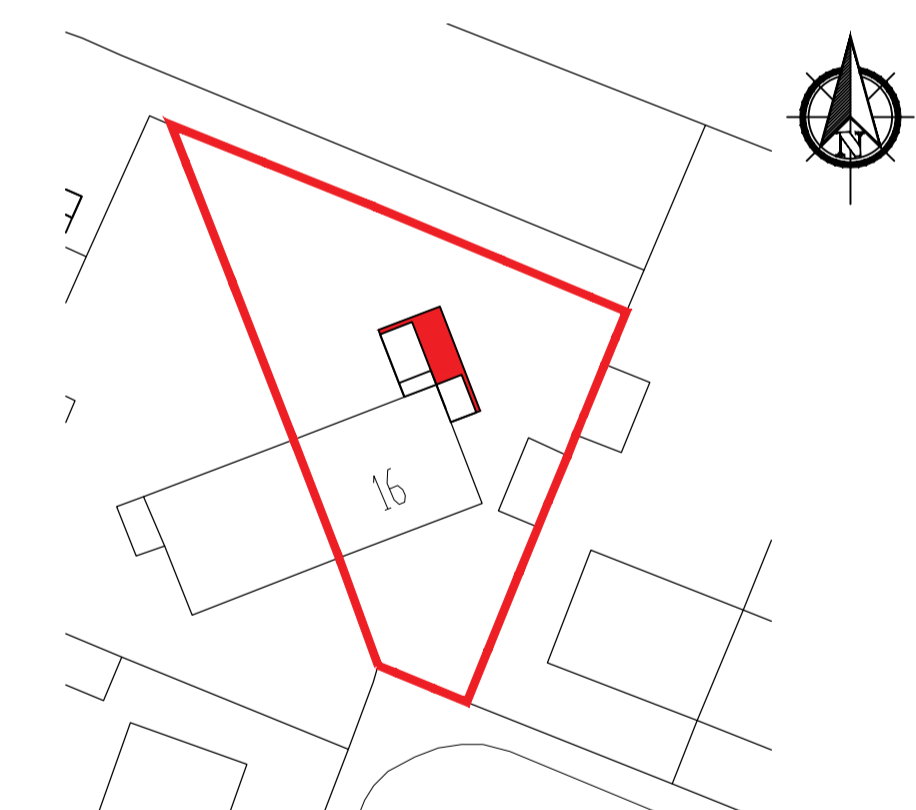

1:500 PROPOSED SITE PLAN

THIS DRAWING AND ITS CONTENTS ARE AND REMAIN THE COPYRIGHT OF LINDSAY F ORAM CHARTERED ARCHITECT LIMITED. DO NOT SCALE. IF IN DOUBT SEEK CLARIFICATION.

Lindsay F Oram BA(Hons), BArch, ARB, RIBA

Chartered Architect

FCreatives
154-158 Church Street
Blackpool
Lancashire
FY1 3PS
T: 01429 194983
oramarchitect@gmail.com

CLIENT
MR & MRS JOHNSON

PROJECT
PROPOSED SIDE & REAR EXTENSION
16 STANAH GARDENS
THORNTON CLEVELEYS
LANCASHIRE

DRAWING TITLE
PROPOSED PLAN, ELEVATIONS & SITE PLAN

DATE NOV 23 DRAWN LFO SCALE @A1
DRAWING NUMBER 733-02 REV -

PRE-TENDER ISSUE CONSTRUCTION ISSUE
 TENDER ISSUE AS-BUILT DRAWINGS

PROPOSED SINGLE STOREY REAR & SIDE EXTENSION 16 STANAH GARDENS, THORNTON CLEVELEYS FOR MR & MRS JOHNSON