


NOTES

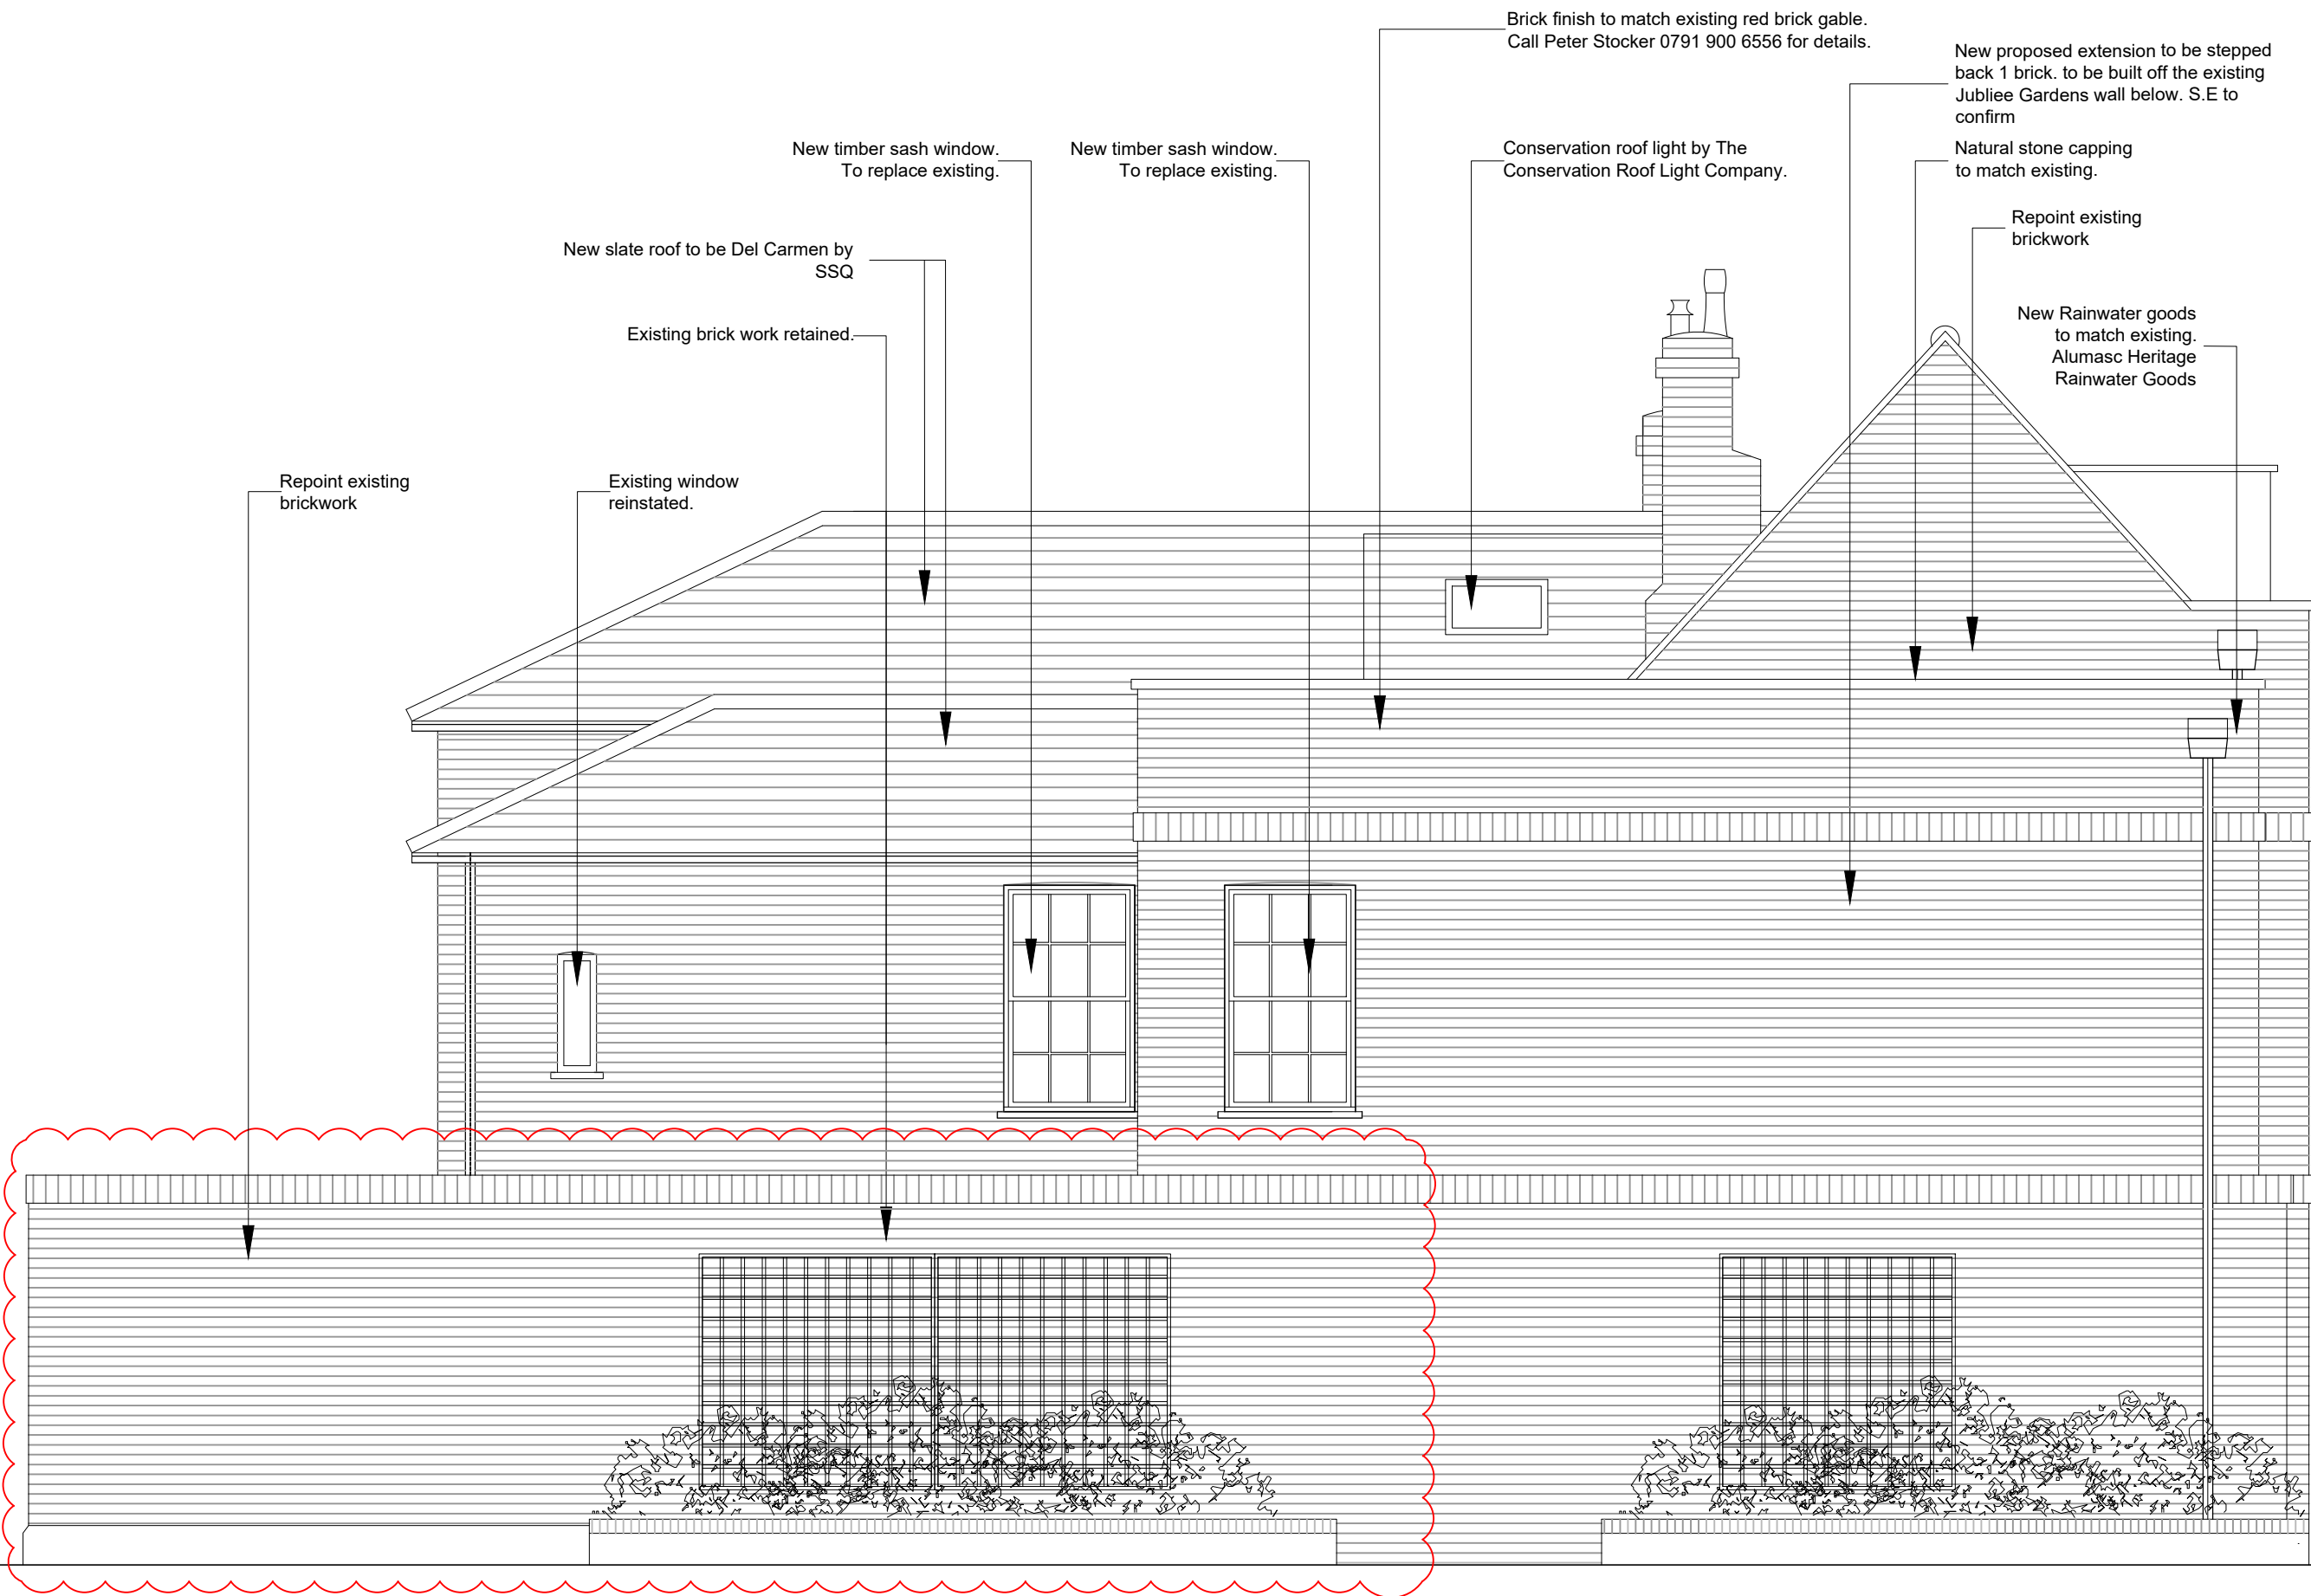

02	NOV 2021	ISSUED FOR PLANNING	SH
01	OCT 2021	ISSUED FOR PLANNING	SH
00	JULY 2021	ISSUED FOR PLANNING	SH

REV	DATE	DESCRIPTION	DRAWN
-----	------	-------------	-------

CLIENT
MR R JAGDEV
 PROJECT
109 HIGH STREET
ETON
 DRAWING TITLE
PROPOSED SOUTH ELEVATION

STATUS
FOR PLANNING

PROJECT No	DWG TYPE	DWG No	REV
2577	PL	B301	02

SCALE	DATE	DRAWN	CHECKED
1:50@A3	JULY 2021	SH	DL

CONTRACTOR TO CHECK SITE DIMENSIONS AND REPORT ANY VARIATIONS OR OMISSIONS TO LEWANDOWSKI ARCHITECTS. THIS DRAWING IS COPYRIGHT OF LEWANDOWSKI ARCHITECTS AND MUST NOT BE REPRODUCED OR USED WITHOUT PERMISSION.

130 HIGH STREET, ETON, WINDSOR, BERKSHIRE, SL4 6AR.
 T. 01753 620700 F. 01753 620621
www.lewandowskiarchitects.com

**SIDE ELEVATION
 (SOUTH ELEVATION)**

 AREAS OF CHANGE FROM THE PREVIOUSLY APPROVED APPLICATION



SCALE BAR 1:50