



HIGH STREET

HIGH STR

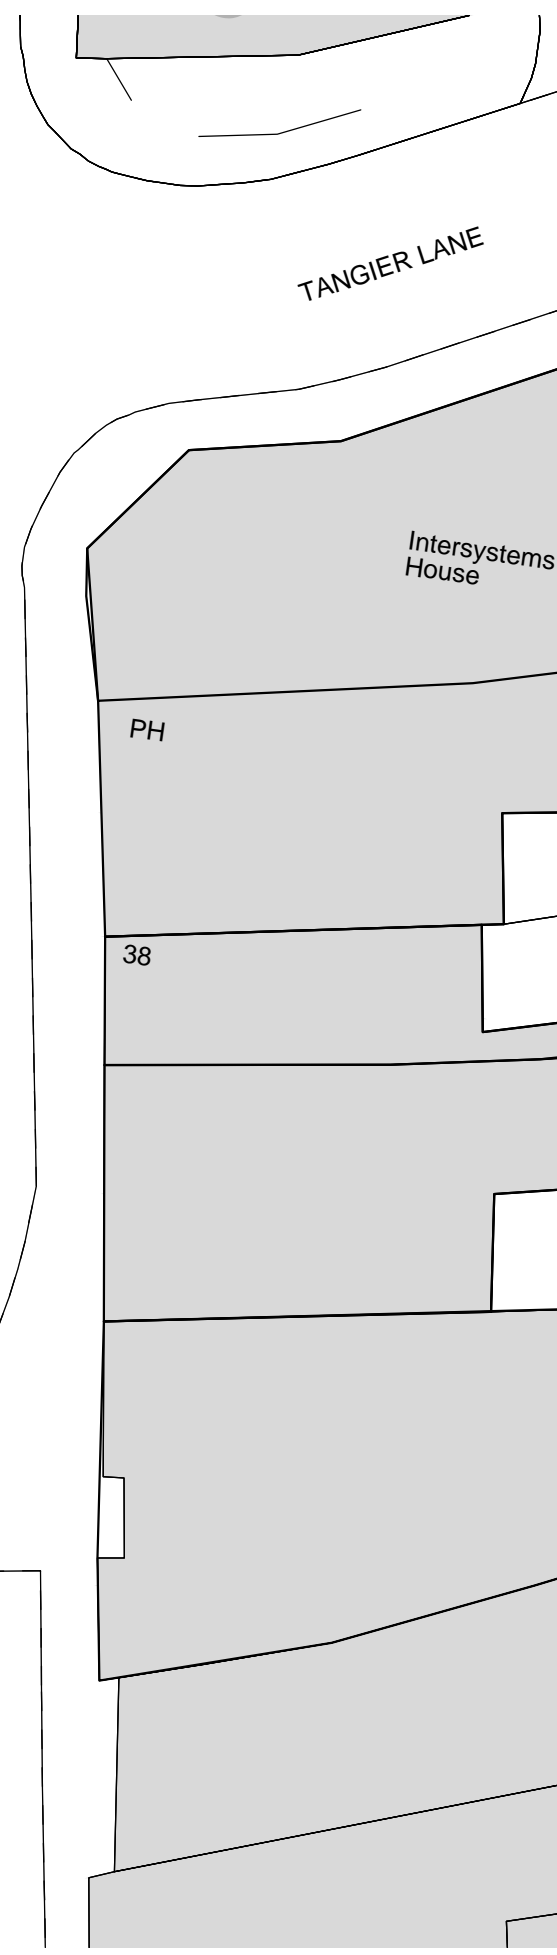

NOTES



02	NOV 2023	ISSUED FOR PLANNING	DL
----	----------	---------------------	----

REV	DATE	DESCRIPTION	DRAWN

CLIENT  
MR R JAGDEV

PROJECT  
109 HIGH STREET  
ETON

DRAWING TITLE  
PROPOSED SITE PLAN

STATUS  
FOR PLANNING

PROJECT No	DWG TYPE	DWG No	REV
2577	PL	C100	02

SCALE	DATE	DRAWN	CHECKED
1:200@A3	JULY 2021	SH	DL

CONTRACTOR TO CHECK SITE DIMENSIONS AND REPORT ANY VARIATIONS OR OMISSIONS TO LEWANDOWSKI ARCHITECTS. THIS DRAWING IS COPYRIGHT OF LEWANDOWSKI ARCHITECTS AND MUST NOT BE REPRODUCED OR USED WITHOUT PERMISSION.

130 HIGH STREET, ETON, WINDSOR, BERKSHIRE, SL4 6AR.  
T. 01753 620700 F. 01753 620621  
www.lewandowskiarchitects.com

