


NOTES

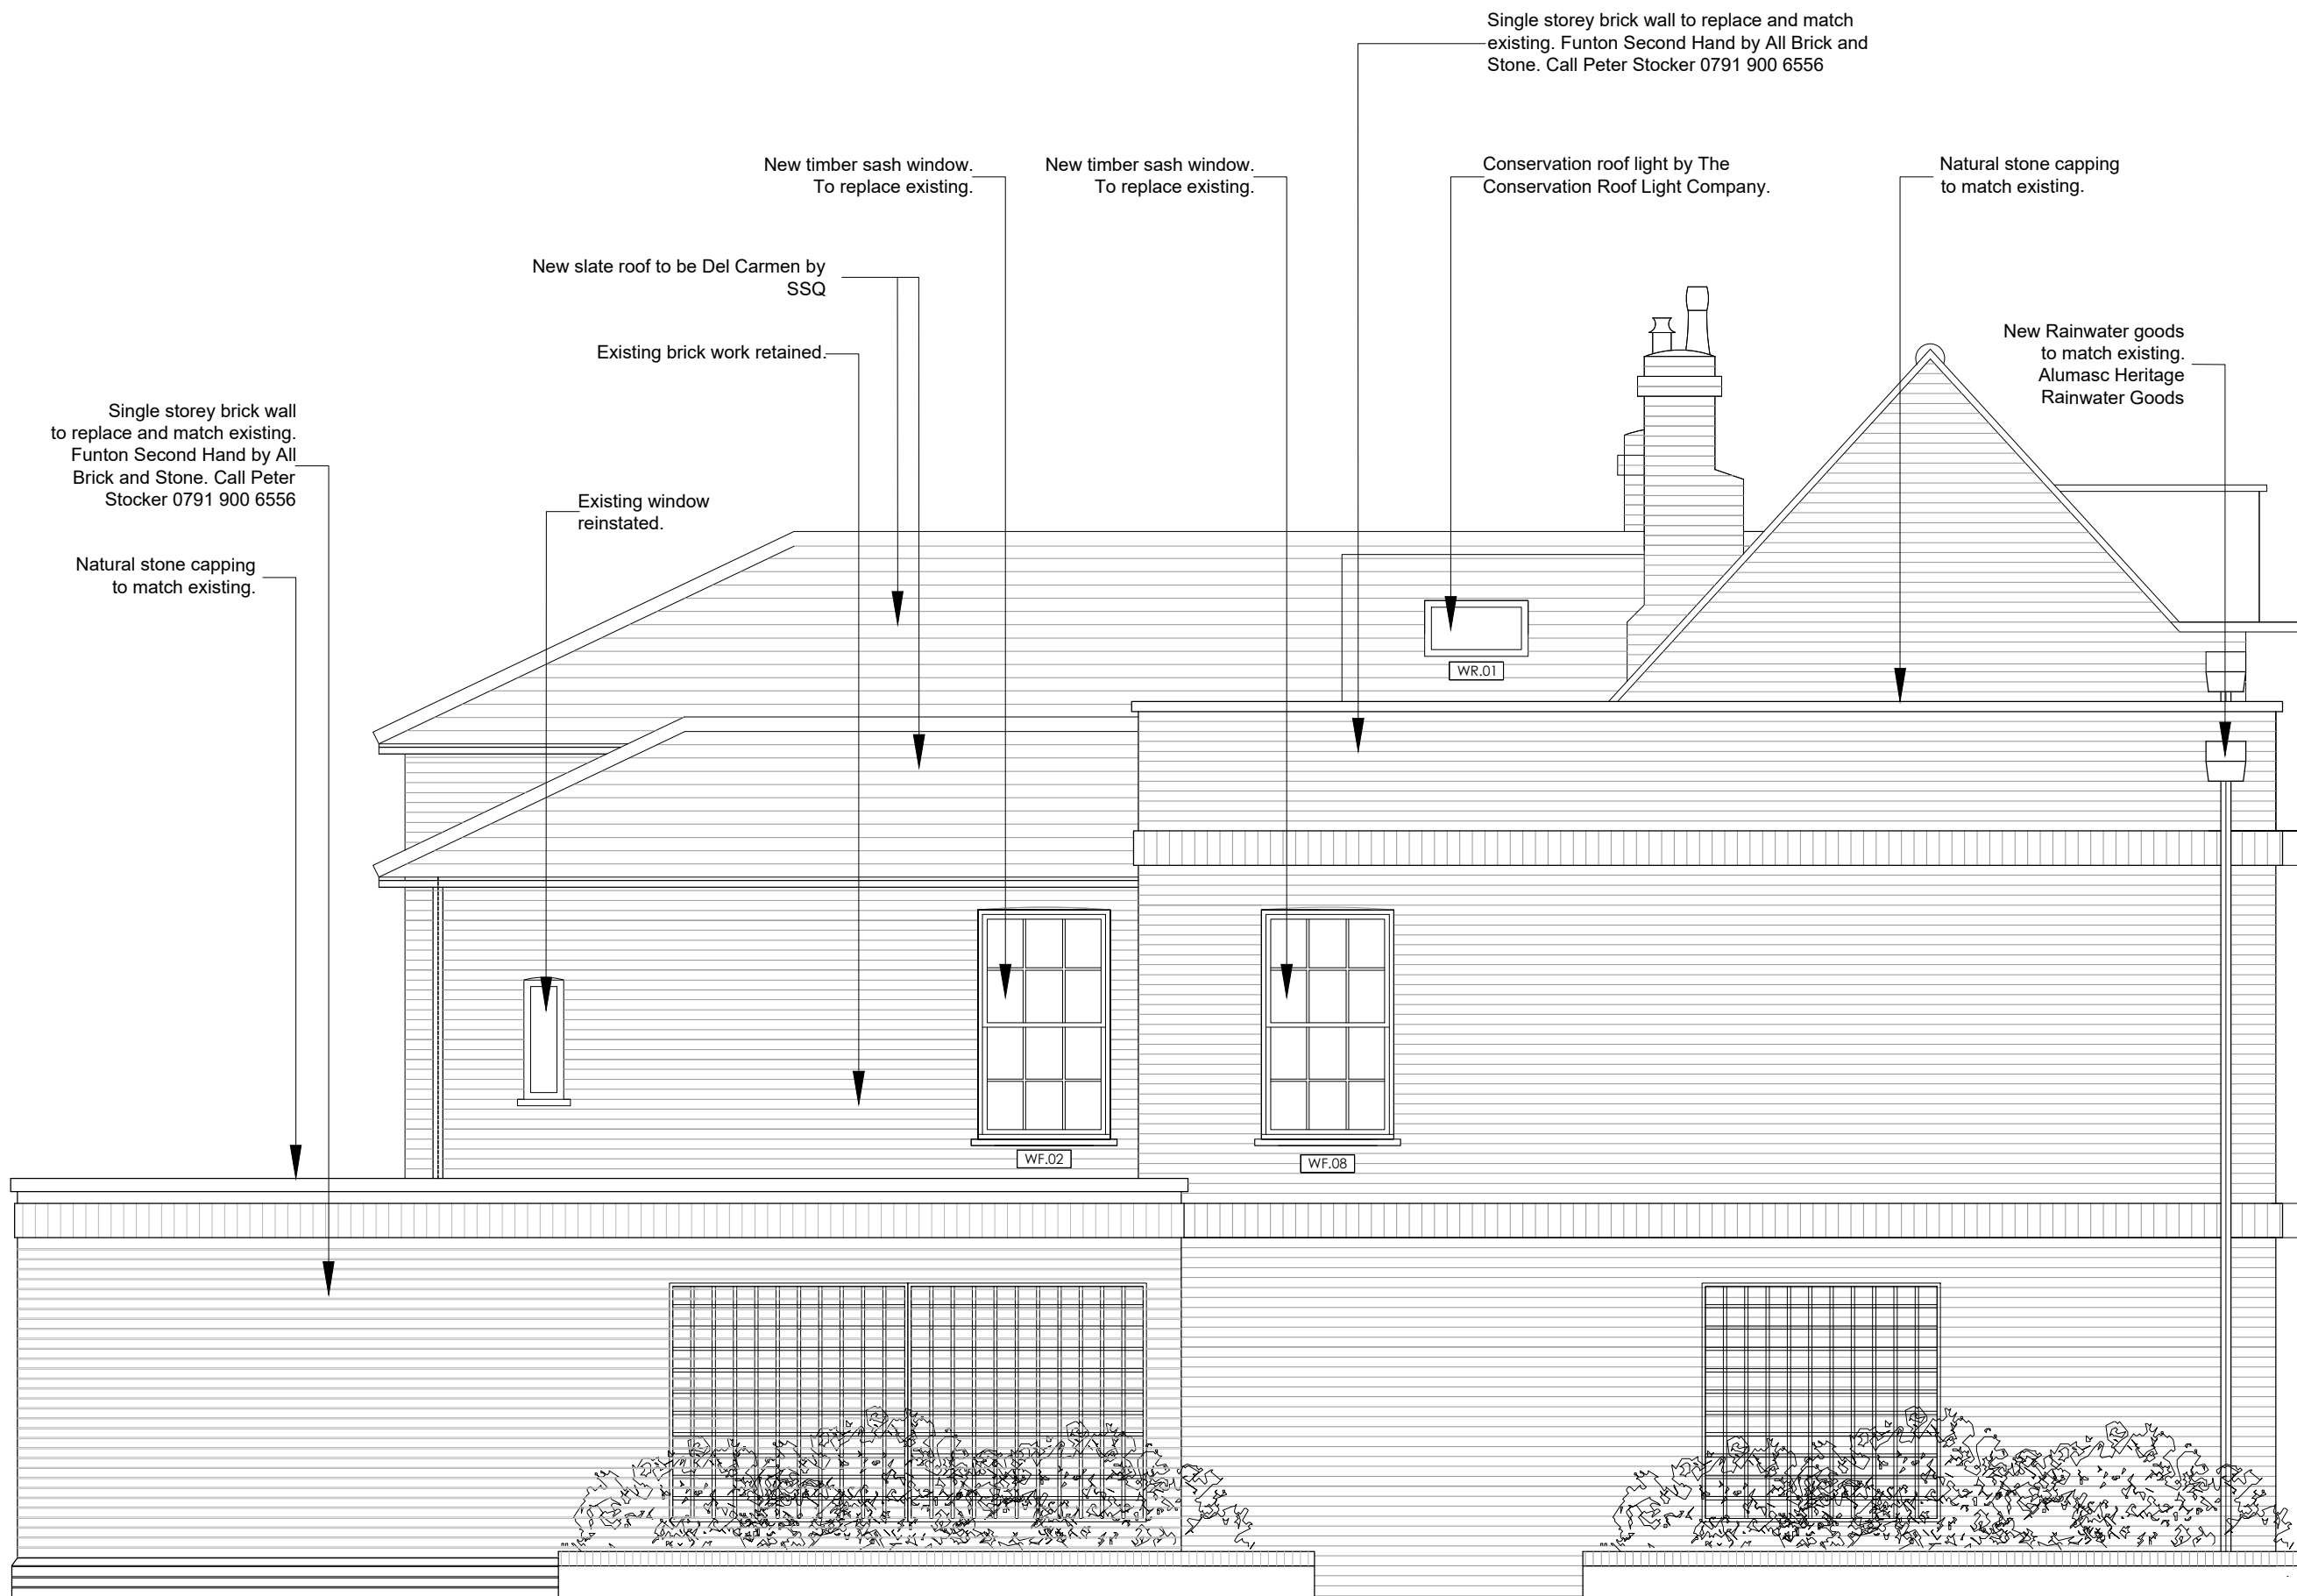

01	NOV 2020	ISSUED FOR PLANNING	SH
00	OCT 2020	ISSUED FOR PLANNING	SH

REV	DATE	DESCRIPTION	DRAWN
-----	------	-------------	-------

CLIENT
MR R JAGDEV
PROJECT
109 HIGH STREET
ETON
DRAWING TITLE
APPROVED SOUTH ELEVATION

STATUS
FOR PLANNING
PROJECT No 2577 DWG TYPE PL DWG No A301 REV 01

SCALE	DATE	DRAWN	CHECKED
1:50@A3	AUG '20	SH	DL

CONTRACTOR TO CHECK SITE DIMENSIONS AND REPORT ANY VARIATIONS OR OMISSIONS TO LEWANDOWSKI ARCHITECTS. THIS DRAWING IS COPYRIGHT OF LEWANDOWSKI ARCHITECTS AND MUST NOT BE REPRODUCED OR USED WITHOUT PERMISSION.

130 HIGH STREET, ETON, WINDSOR, BERKSHIRE, SL4 6AR.
T. 01753 620700 F. 01753 620621
www.lewandowskiarchitects.com

SIDE ELEVATION
(SOUTH ELEVATION)

