
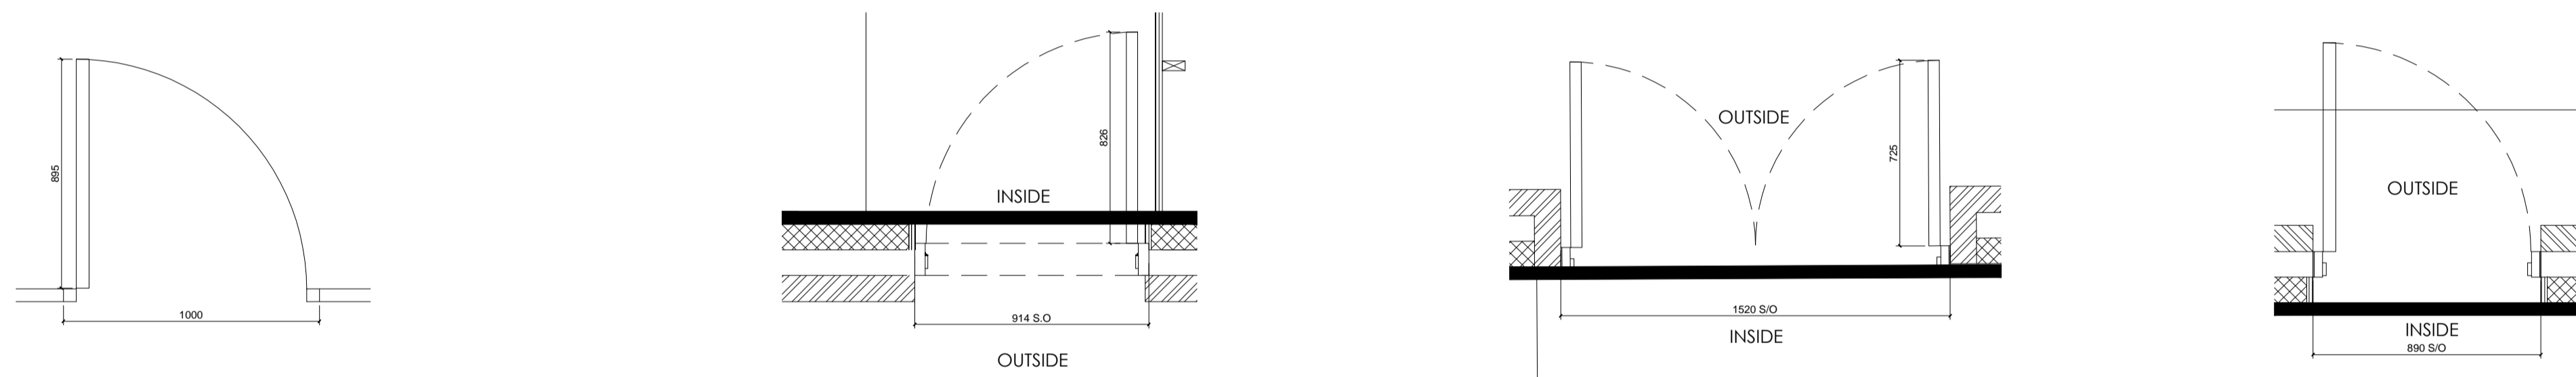


FOR PLANNING
PURPOSES ONLY. NOT
FOR CONSTRUCTION

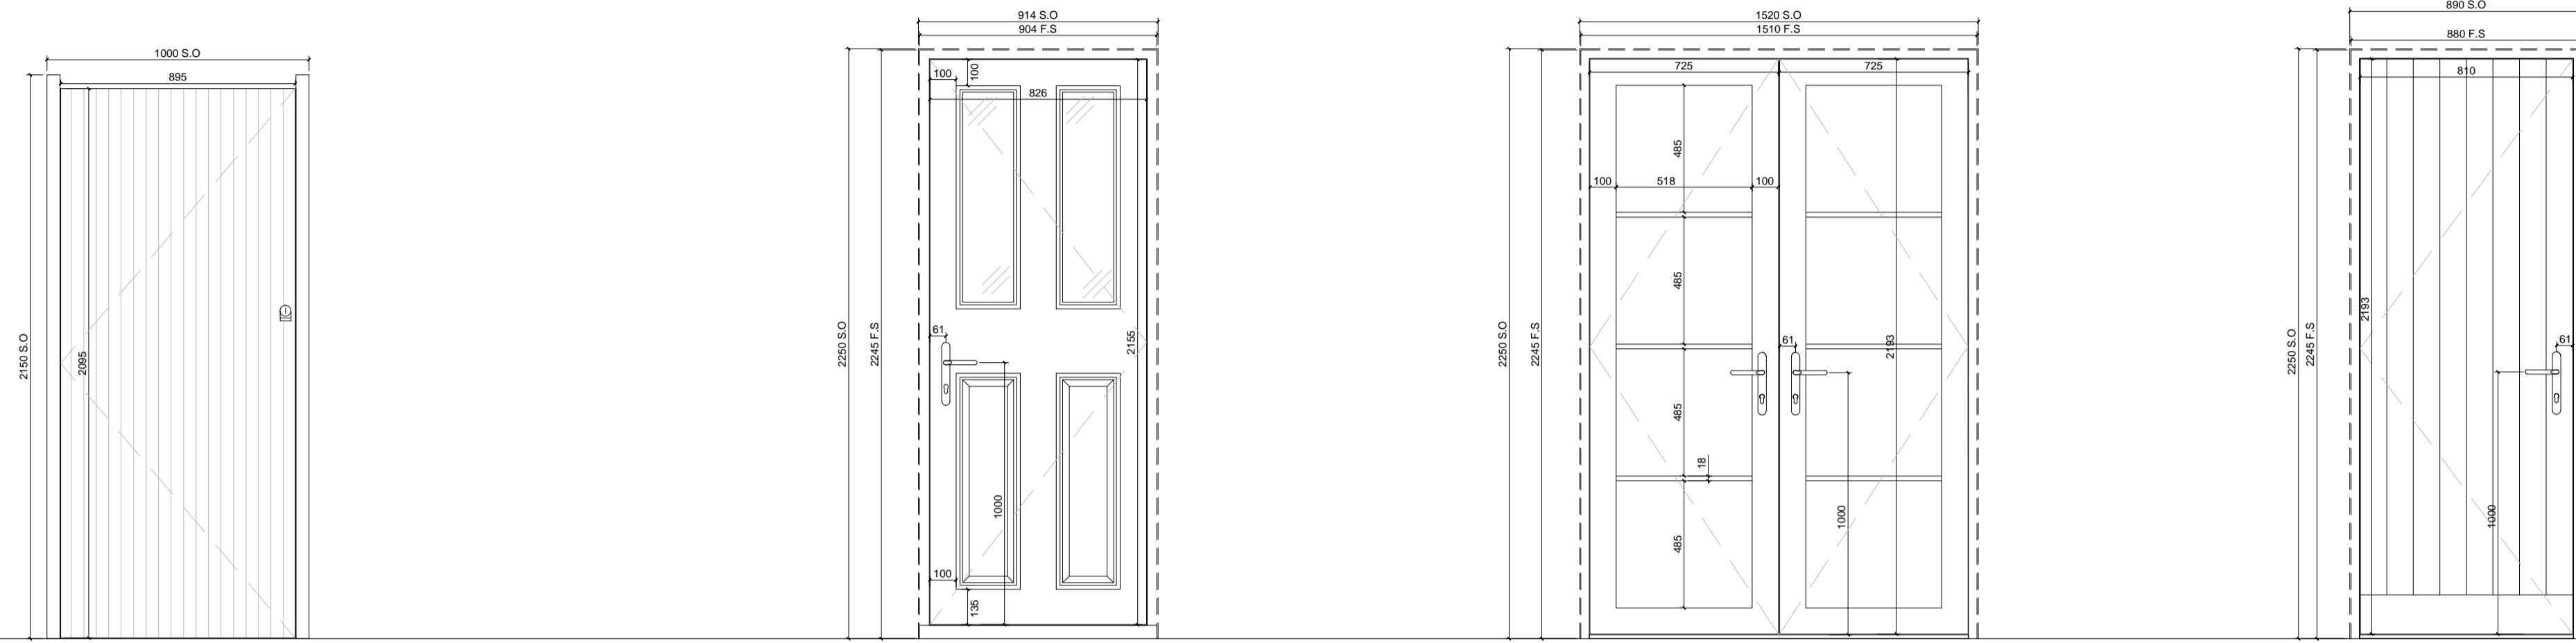

DG.01 TIMBER FENCE GATE

S/O 1000x2150mm

45mm THK Solid door. Vertical tongue & groove
Painted -Jet Black RAL 9005.

Butt hinges, number and finish TBC.

NB: Refer to GA plans for door handing.

Ironmongery
Euro cylinder lock, latch and levers, TBC by client.

Site dims TBC.

DG.02, DG.03 - FRONT DOOR

S/O 914x2250mm

44mm THK Solid timber external door with sidelight.

Painted Finish internally and externally - Jet Black RAL 9005.

Glazed units 22mm argon filled, sealed double glazing units,
with low e toughened glass. Glass to be bedded in mastic
and secured with hardwood beads.

15mm hardwood threshold with rebated rubber door seal.
50x6mm hardwood weatherbar set into cill, and be fitted with
weatherboard.

Butt hinges, number and finish TBC.

32mm THK door lining with 5mm tolerance.

NB: Refer to GA plans for door handing.

Ironmongery
Euro cylinder lock with thumbturn on inside of room, latch and
levers, TBC by client

Site dims TBC.

DG.03, DG.04 - FRENCH DOOR

S/O 1520x2250mm

44mm THK Solid timber doors and glass by the Original Box
Sash Company. Painted Finish internally and externally - Jet
Black RAL 9005.

Vision panel to be glazed with 22mm argon filled, sealed
double glazing units, with low e toughened glass. Glass to be
bedded in mastic and secured with hardwood beads.

15mm hardwood threshold with rebated rubber door seal.
50x6mm hardwood weatherbar set into cill, and be fitted
with weatherboard.

Butt hinges, number and finish TBC.

32mm THK door lining with 5mm tolerance.

NB: Refer to GA plans for door handing.

Ironmongery
Euro cylinder lock with thumbturn on inside of room, latch
and levers, TBC by client.

Site dims TBC.

DG.12 - BACK DOOR

S/O 890x2250mm

44mm THK Solid timber doors by the Original Box Sash
Company. Painted Finish internally and externally - Jet
Black RAL 9005.

15mm hardwood threshold with rebated rubber door seal.
50x6mm hardwood weatherbar set into cill, and be fitted
with weatherboard.

Butt hinges, number and finish TBC.

32mm THK door lining with 5mm tolerance.

NB: Refer to GA plans for door handing.

Ironmongery
Euro cylinder lock with thumbturn on inside of room, latch
and levers, TBC by client.

Site dims TBC.

05 NOV 2023 ISSUED FOR PLANNING DL

REV	DATE	DESCRIPTION	DRAWN
CLIENT			
MR R JAGDEV			
PROJECT			
109 HIGH STREET			
ETON			
DRAWING TITLE			
EXTERNAL DOOR SCHEDULE			
STATUS			
FOR PLANNING			
PROJECT No	DWG TYPE	DWG No	REV
2577	PL	C900	05
SCALE	DATE	DRAWN	CHECKED
1:20@A1	JULY 2022	SH	DL

CONTRACTOR TO CHECK SITE DIMENSIONS AND REPORT ANY VARIATIONS OR OMISSIONS
TO LEWANDOWSKI ARCHITECTS. THIS DRAWING IS COPYRIGHT OF LEWANDOWSKI
ARCHITECTS AND MUST NOT BE REPRODUCED OR USED WITHOUT PERMISSION.

130 HIGH STREET, ETON, WINDSOR, BERKSHIRE, SL4 6AR.
T. 01753 620700 F. 01753 620621
www.lewandowskiarchitects.com

