



NOTES

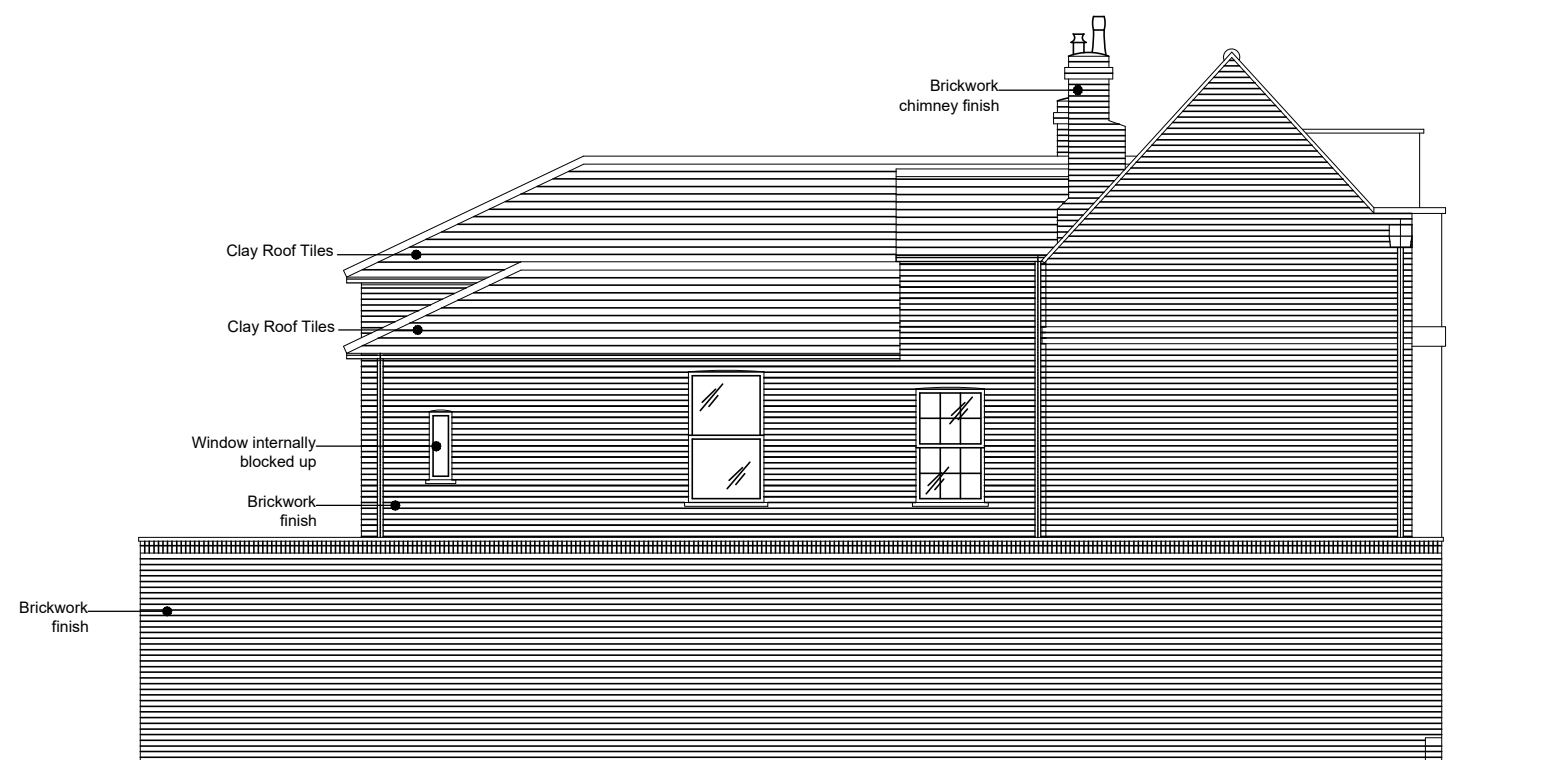

SIDE ELEVATION  
(SOUTH ELEVATION)

 

|    |           |                     |    |
|----|-----------|---------------------|----|
| 00 | JULY 2021 | ISSUED FOR PLANNING | SH |
|----|-----------|---------------------|----|

| REV | DATE | DESCRIPTION | DRAWN |
|-----|------|-------------|-------|
|-----|------|-------------|-------|

CLIENT  
MR R JAGDEV

PROJECT  
109 HIGH STREET  
ETON

DRAWING TITLE  
EXISTING SOUTH ELEVATION

STATUS  
FOR PLANNING

| PROJECT No | DWG TYPE | DWG No | REV |
|------------|----------|--------|-----|
| 2577       | PL       | B031   | 00  |

| SCALE    | DATE      | DRAWN | CHECKED |
|----------|-----------|-------|---------|
| 1:100@A3 | JULY 2021 | SH    | DL      |

CONTRACTOR TO CHECK SITE DIMENSIONS AND REPORT ANY VARIATIONS OR OMISSIONS TO LEWANDOWSKI ARCHITECTS. THIS DRAWING IS COPYRIGHT OF LEWANDOWSKI ARCHITECTS AND MUST NOT BE REPRODUCED OR USED WITHOUT PERMISSION.

130 HIGH STREET, ETON, WINDSOR, BERKSHIRE, SL4 6AR.  
T. 01753 620700 F. 01753 620621  
www.lewandowskiarchitects.com

