




North Elevation 1:100

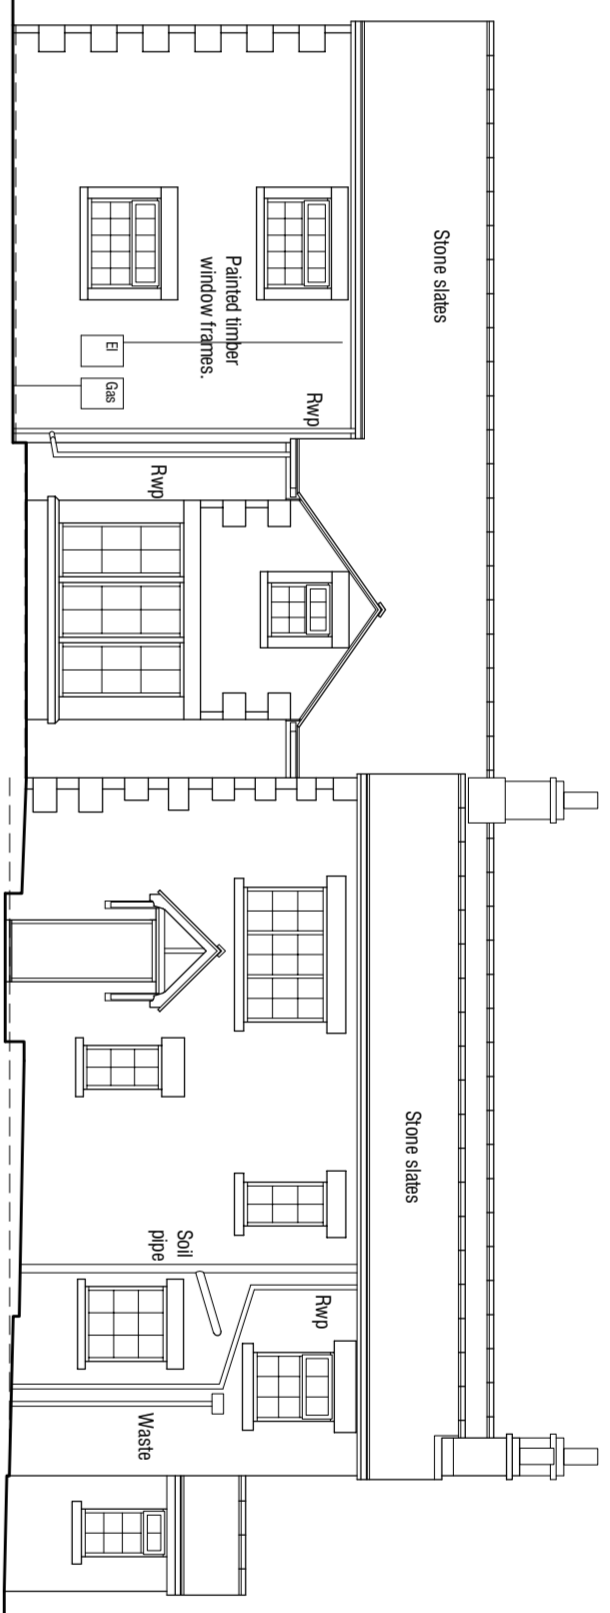


West Elevation 1:100

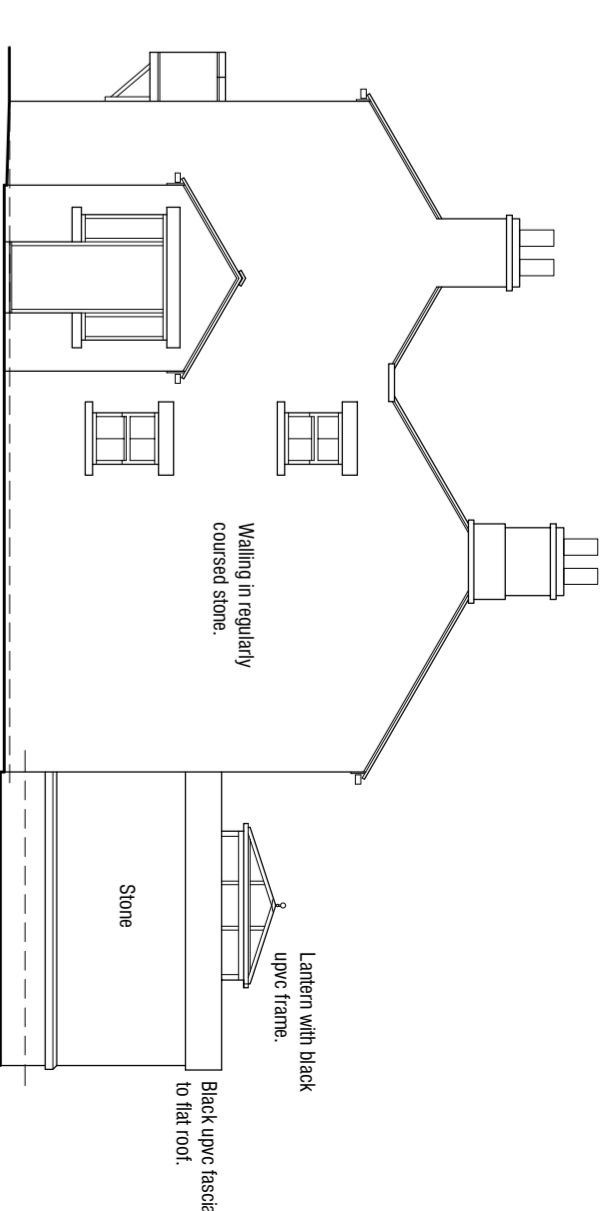


South Elevation 1:100

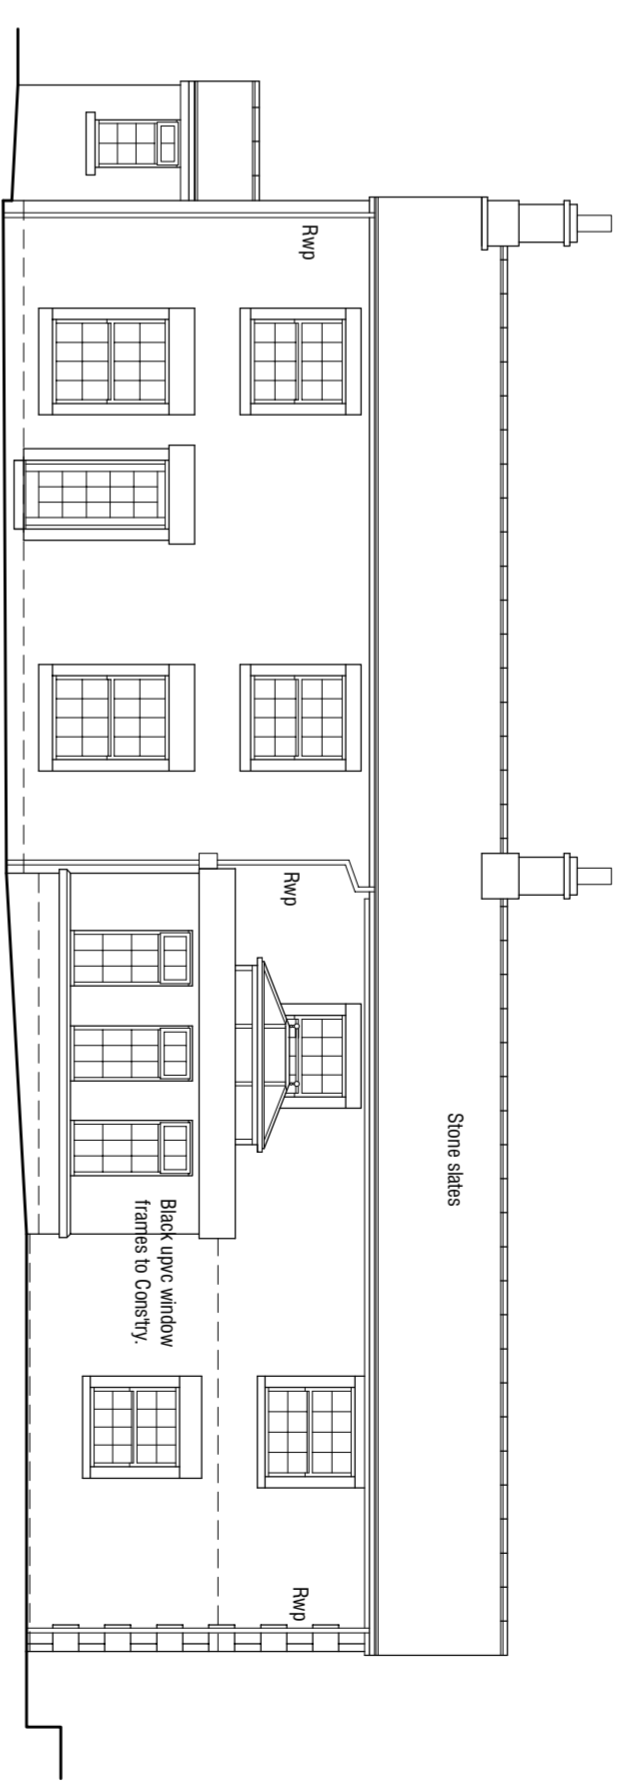


East Elevation 1:100

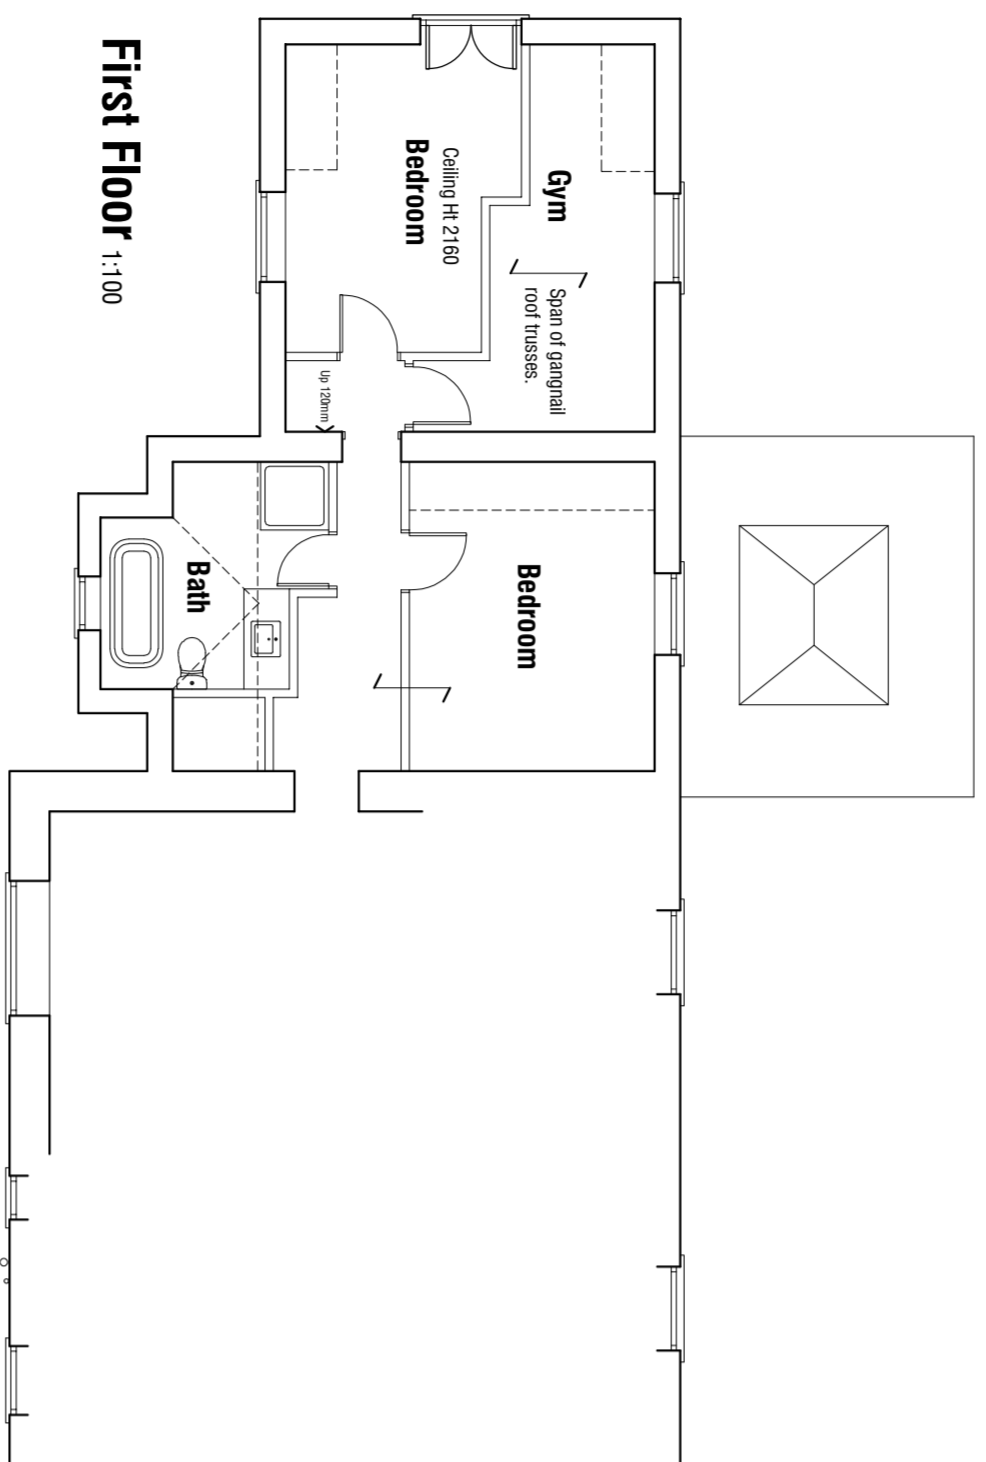

First Floor 1:100

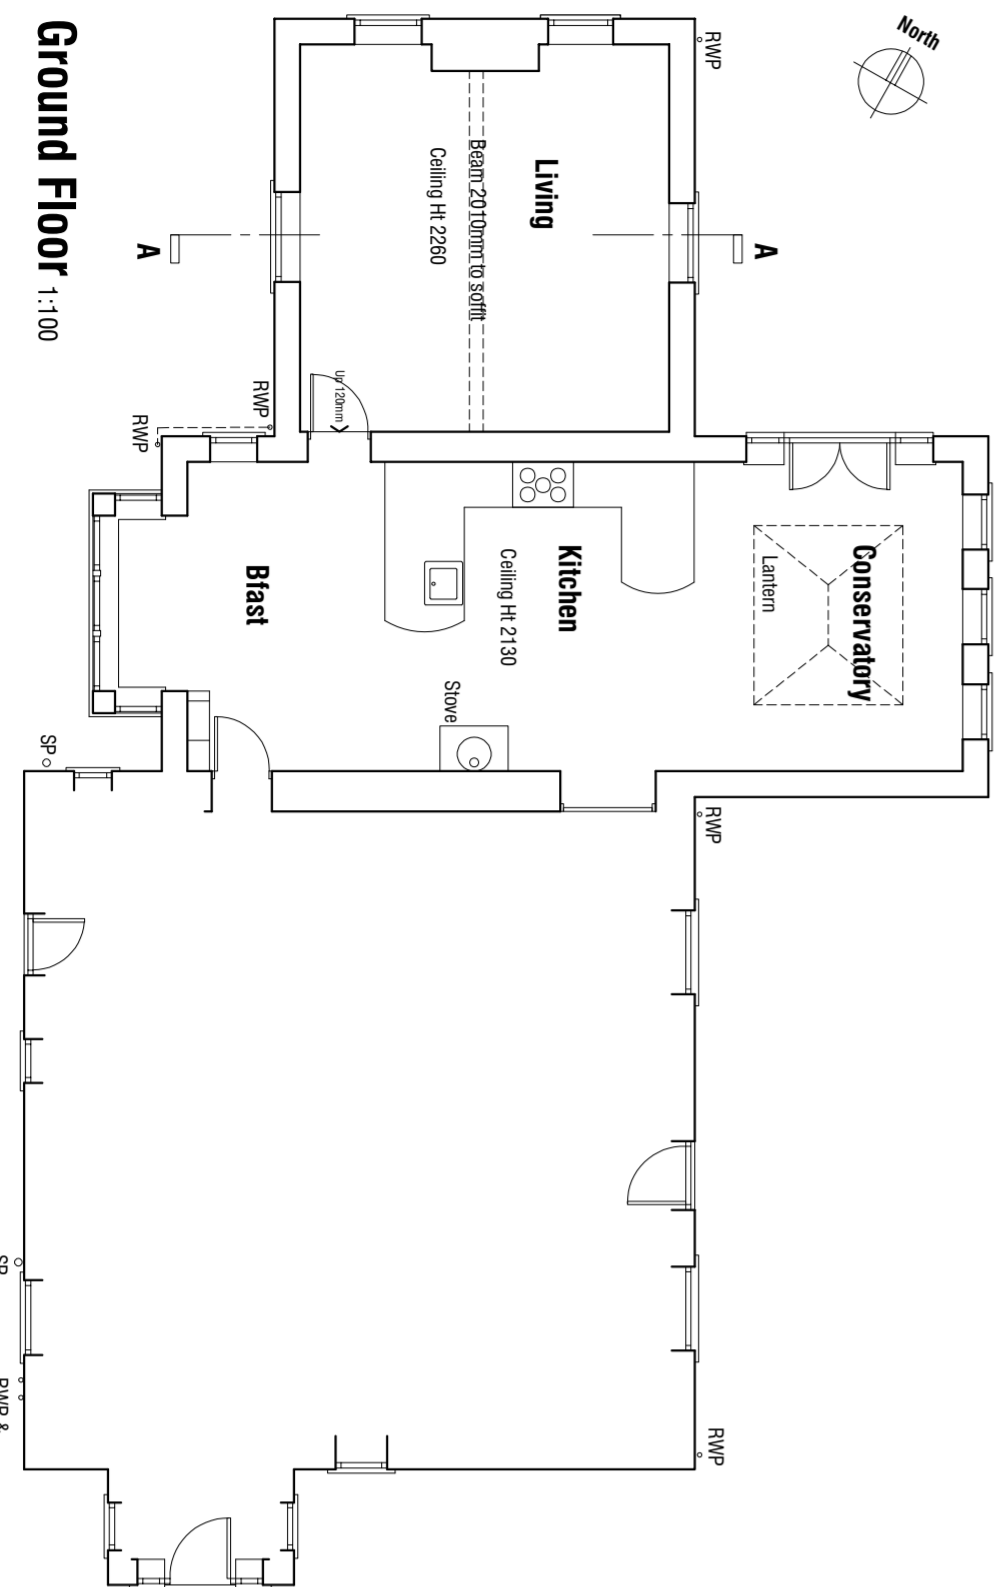

Ground Floor 1:100

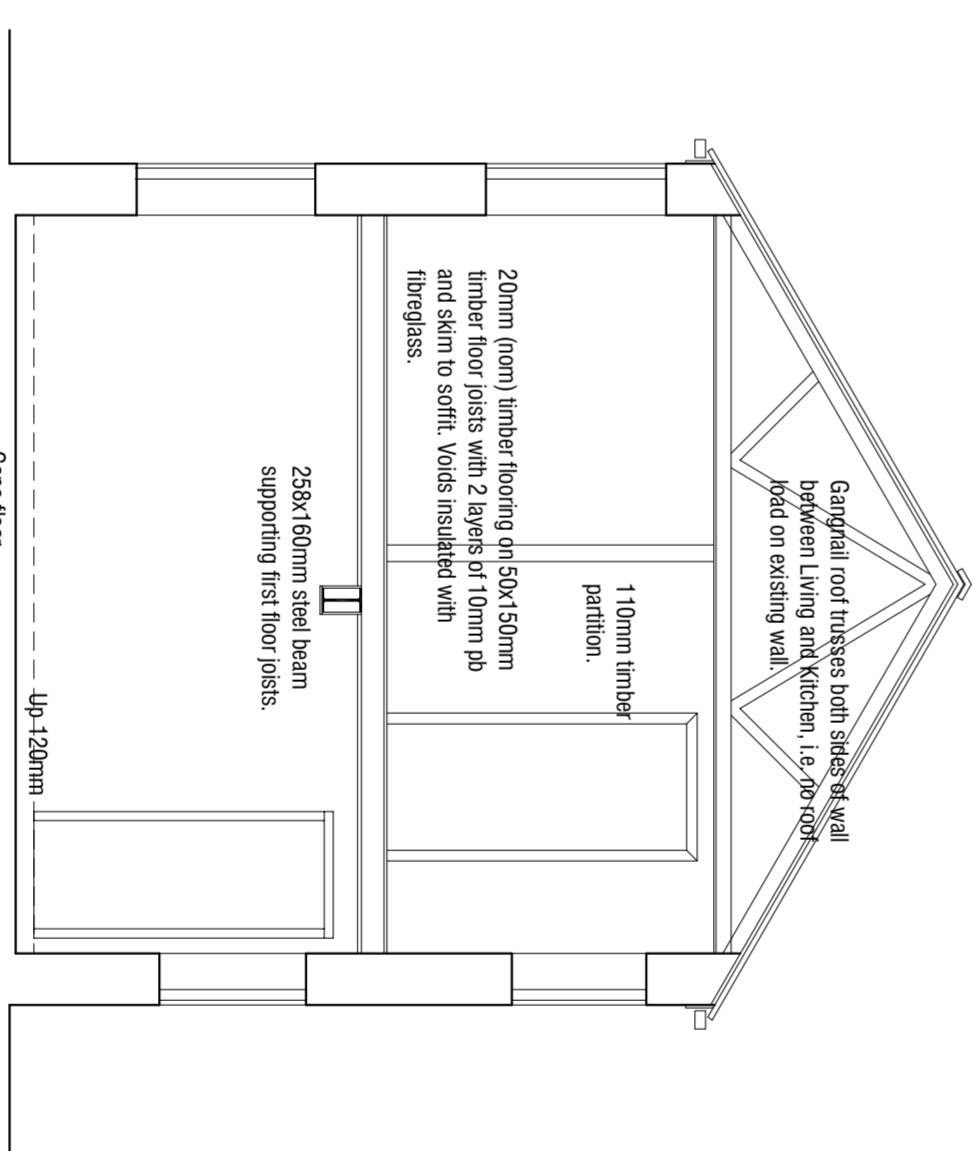

Section AA 1:50

Rev A 20.11.2023 - Add Section AA.

Pear Tree Cottage
Finkle Street
Woolley
Wakefield
WF4 2LA

SURVEY

BUILDING SURVEY

mboothdesign
architectural design and building consultants

Fairfield House
Barnesdale Close Barnsley
S70 2FL
Tel: 07783 1998300
E: mark@mboothdesign.co.uk

Scale 1:100 @ A2 Drawn MJB

Date Nov 2023 Ref 23.17

DWG No. S02 Rev. A

Copyright mboothdesign. All dimensions in millimetres unless otherwise stated. Dimensions for setting out in existing buildings are to be checked and verified on site.

0mm	2mm	4mm	6mm
-----	-----	-----	-----