

**IMPORTANT**

- > This drawing is copyright and remains the property of this practice
- > Do not scale this drawing
- > All dimensions to be checked on site
- > Positions of existing services to be confirmed prior to proceeding


**REVISION STATUS**

- S Information issued for feasibility or scheme design
- T Information issued for tender purposes only
- C Information issued for Construction
- NB: Only those drawings containing a C revision to be used for construction

**NOTES**




**NORTH EAST ELEVATION**  
SCALE 1:100

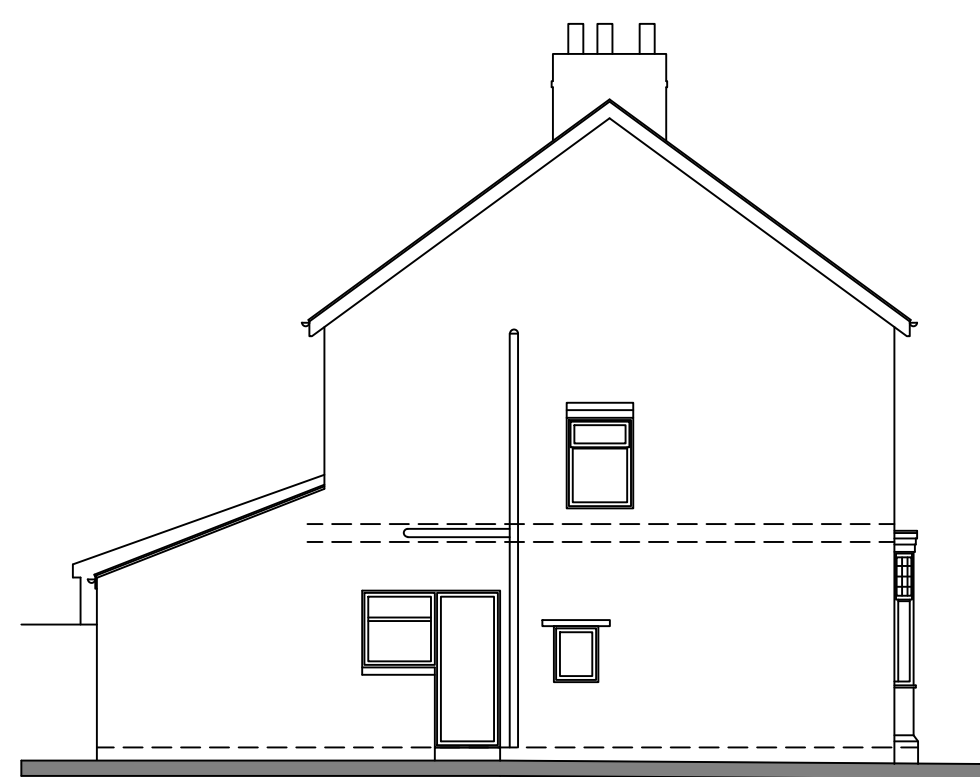


**SOUTH EAST ELEVATION**




**SOUTH WEST ELEVATION**

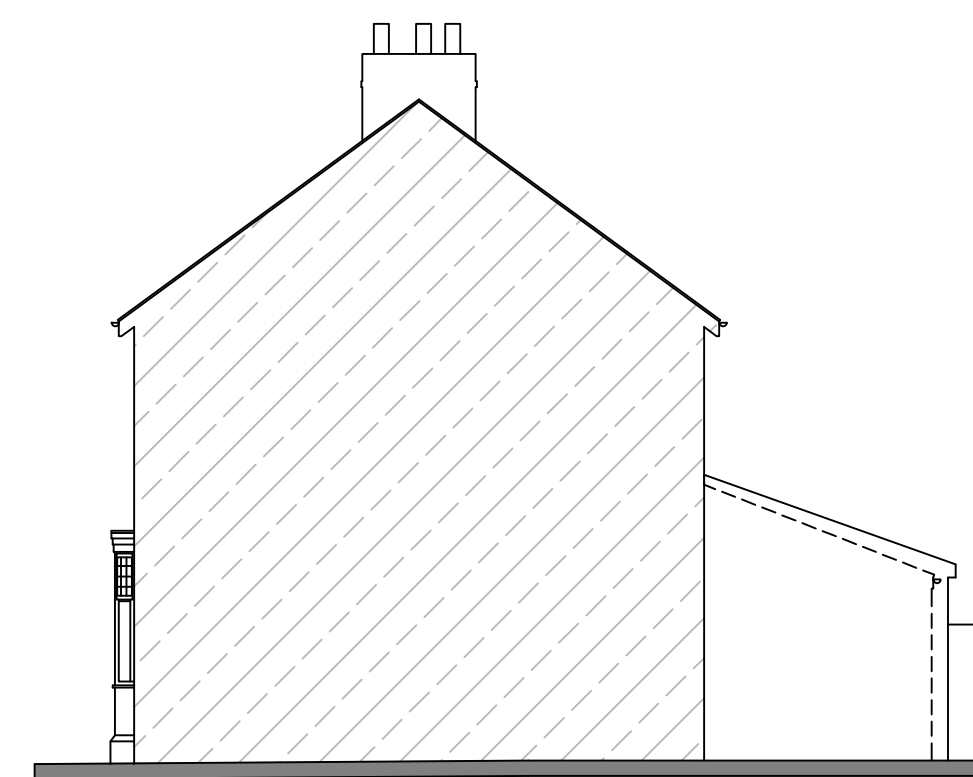


**NORTH WEST ELEVATION**

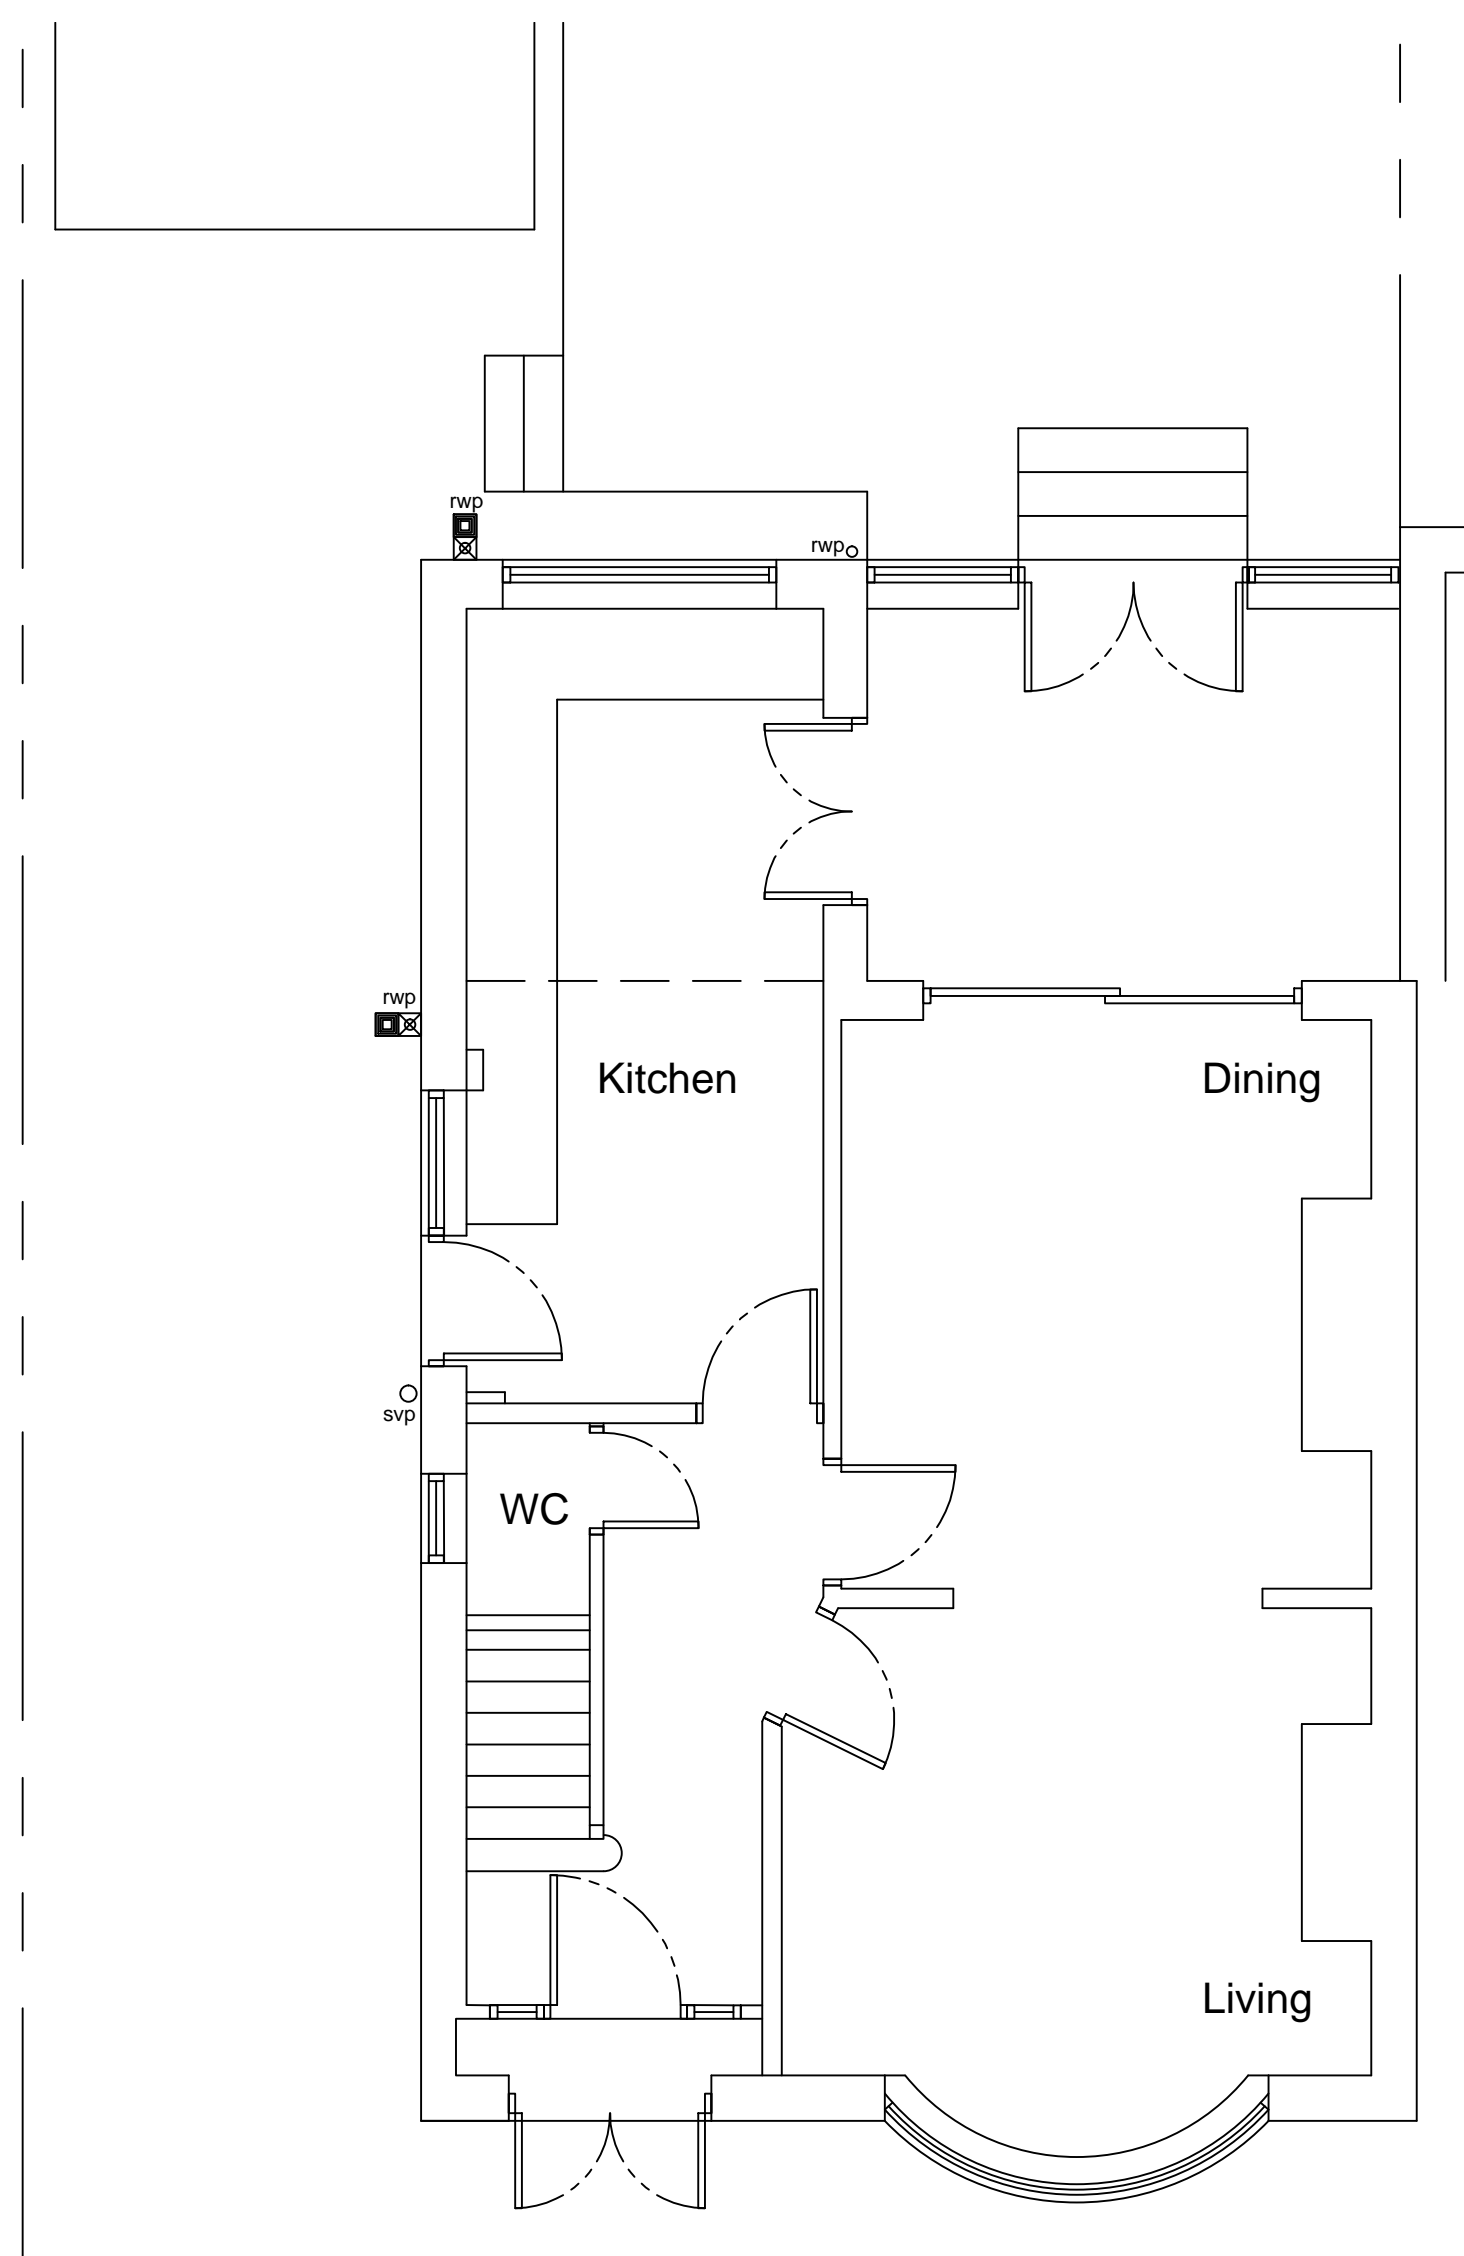


**GROUND FLOOR PLAN**  
SCALE 1:50

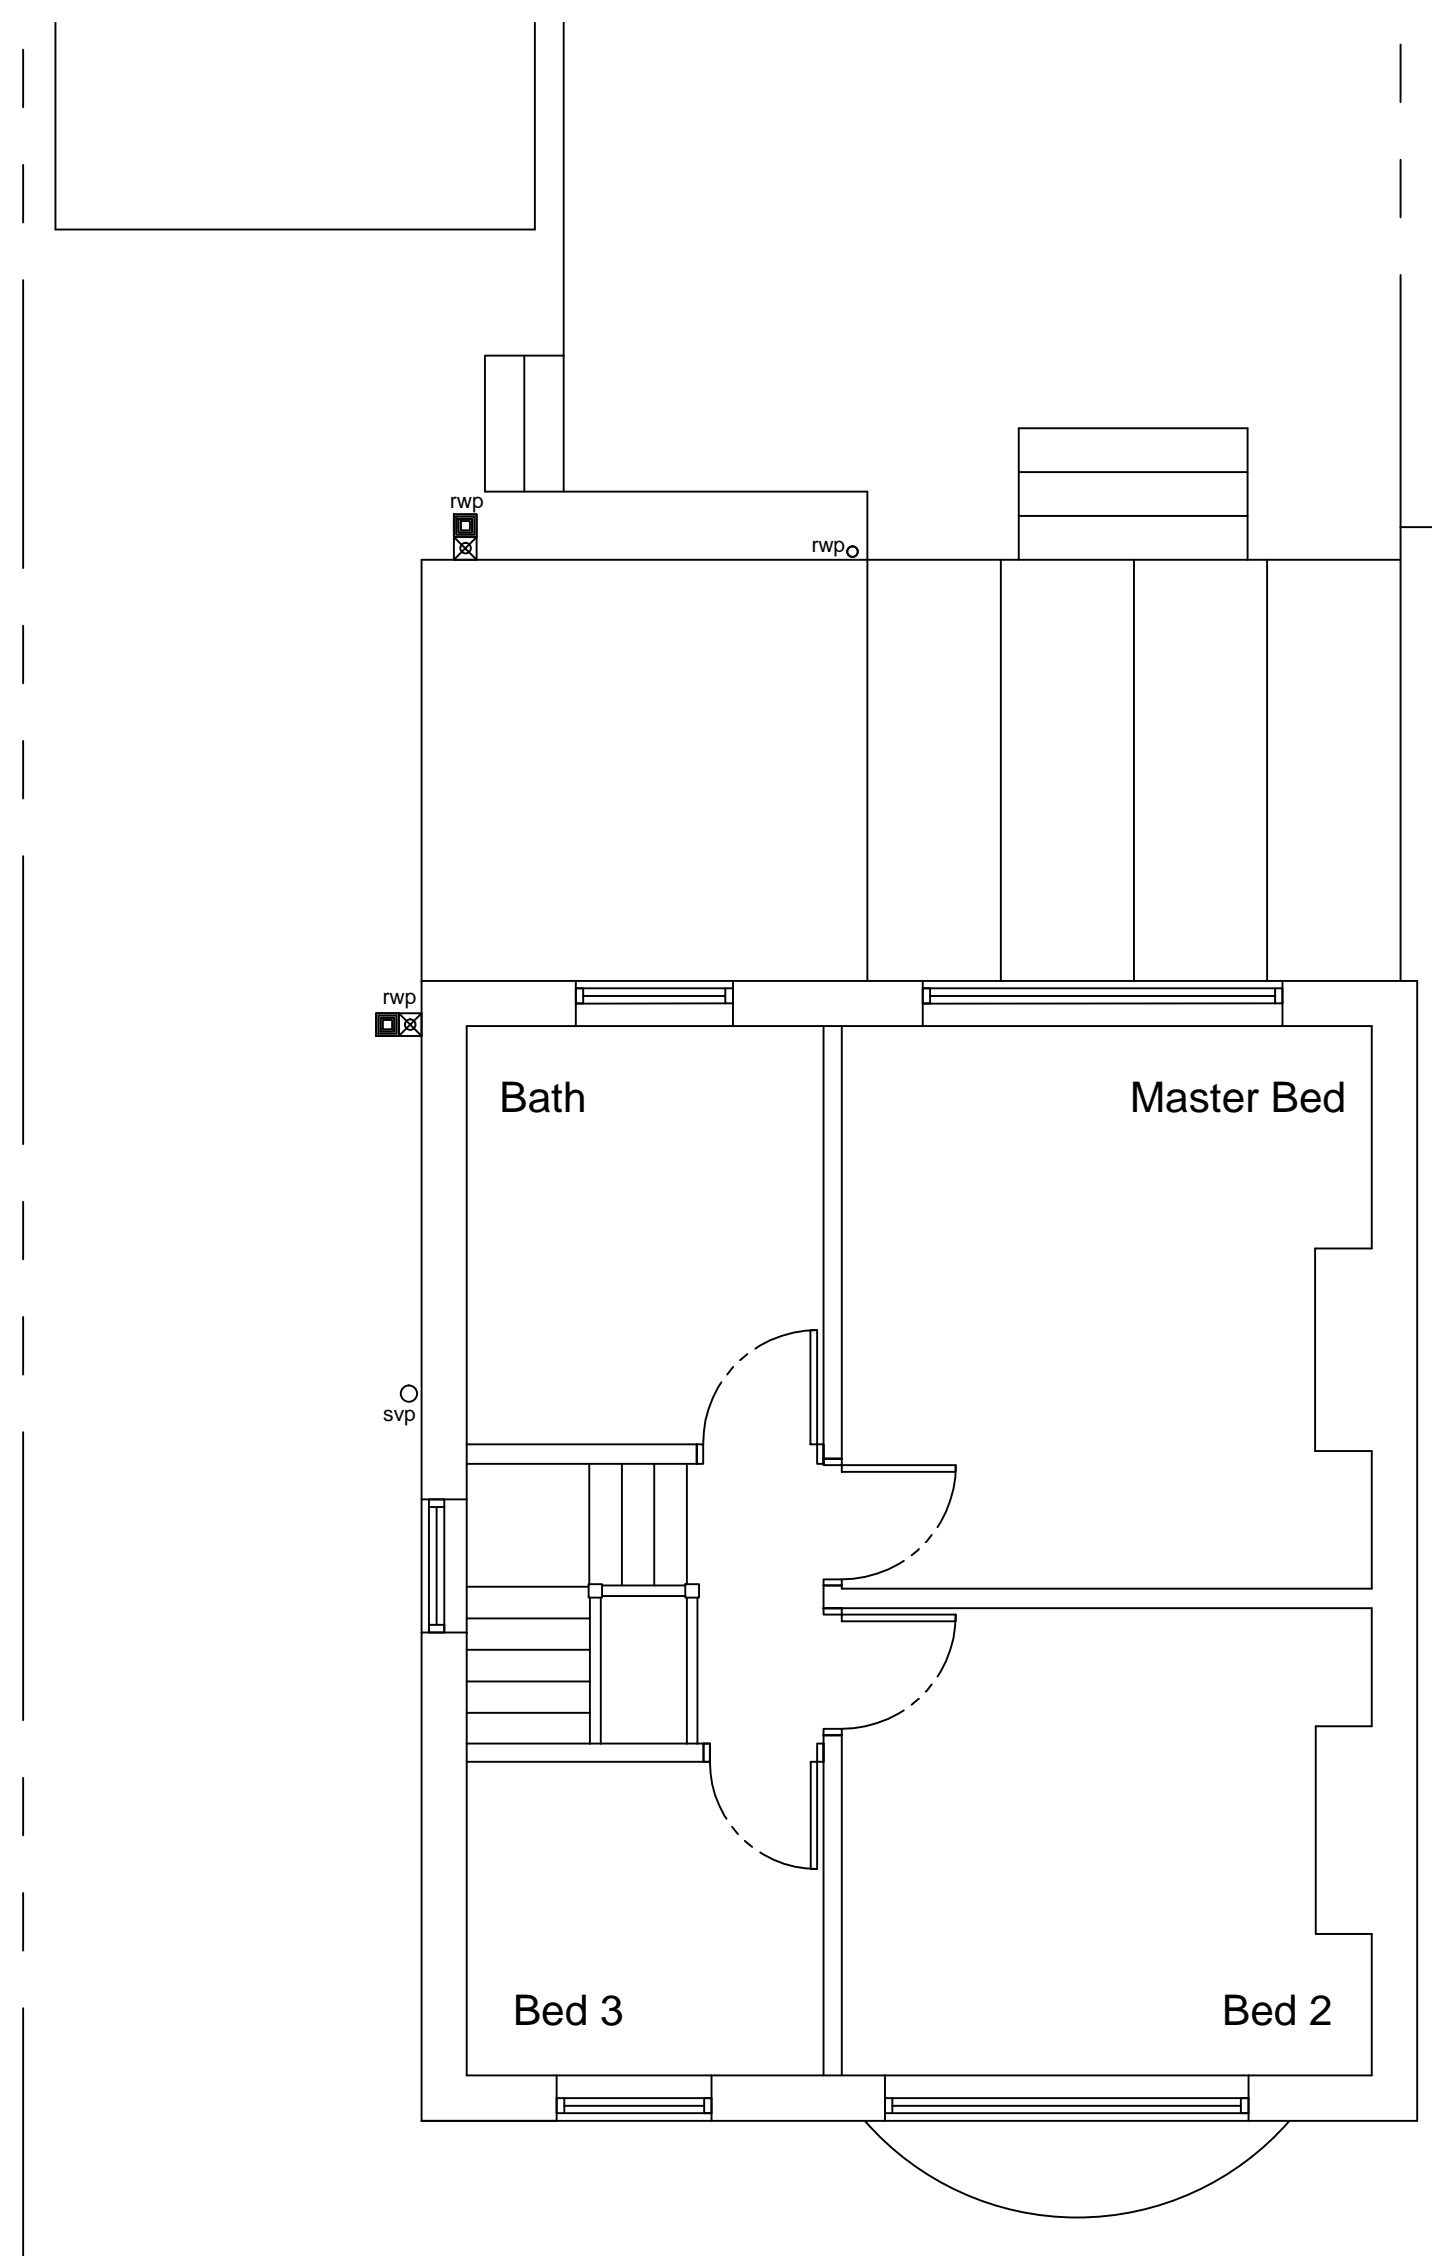

**FIRST FLOOR PLAN**

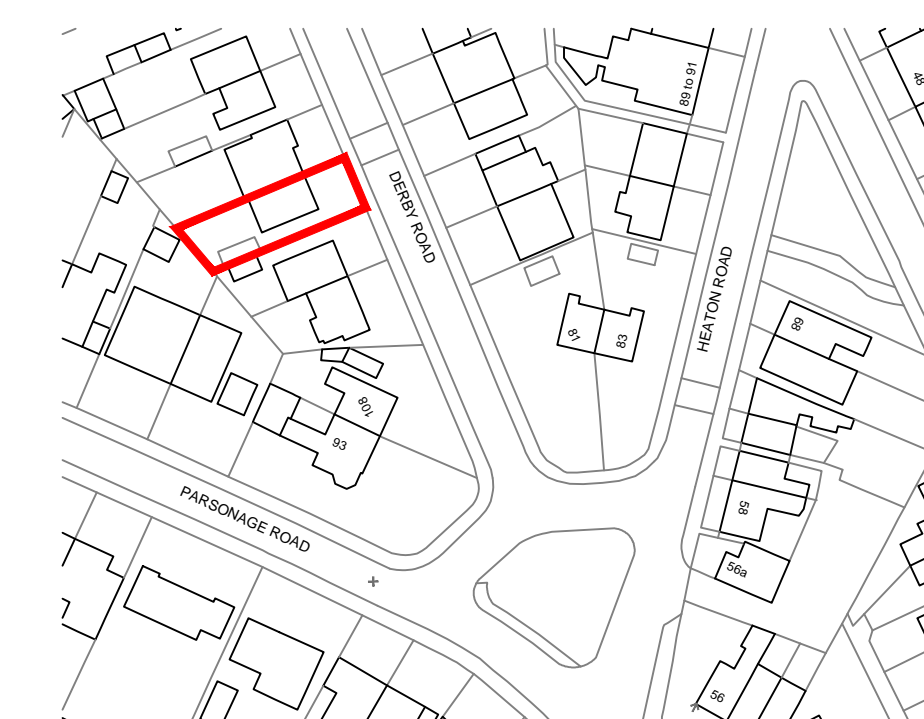

**LOCATION PLAN**  
SCALE 1:1250

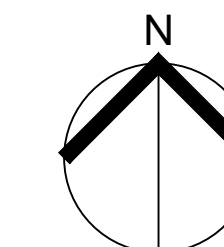

REVISION	DATE	DESCRIPTION
----------	------	-------------



CLIENT  
Mr & Mrs Darby

PROJECT  
102 Derby Road, Heaton Norris,  
Stockport. SK4 4NG

DRAWING TITLE  
Floor Plan & Elevations  
as EXISTING

SCALE	DATE	DRAWN	CHECKED
Shown @ A1	Oct'23	DT	

DRG NO.	REVISION
10808-01	