



Site Plan
Scale: 1:100 @ A2

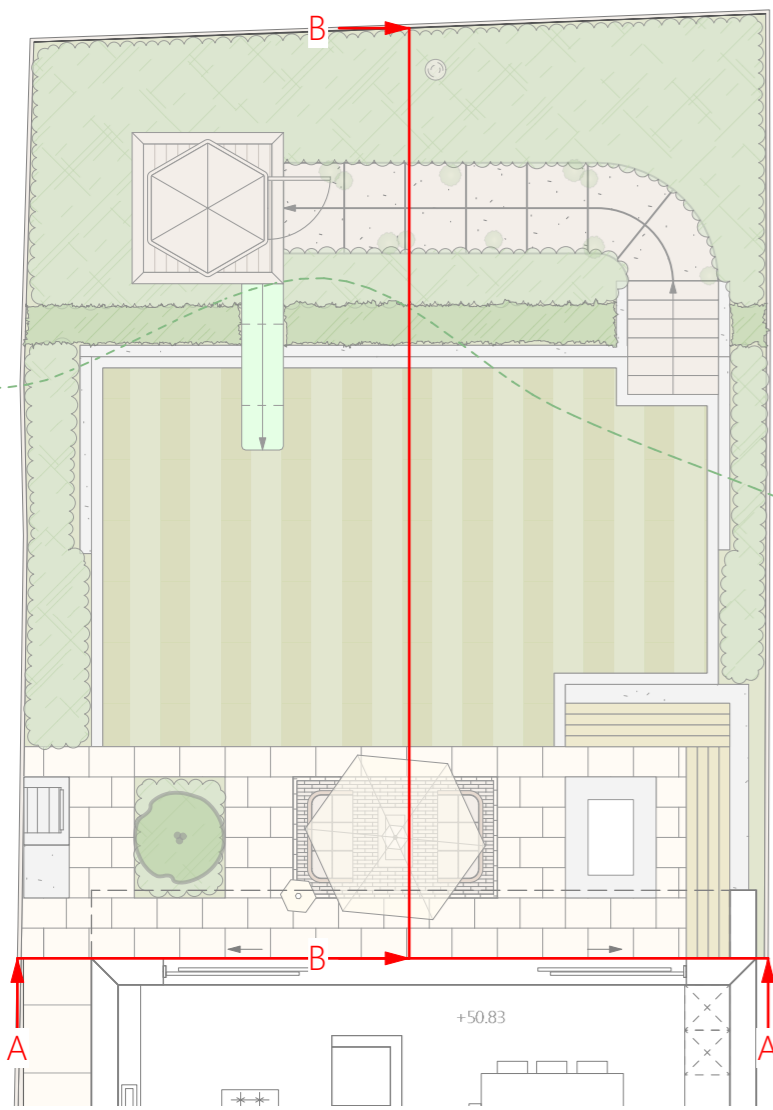


A-A Elevation
Scale: 1:40 @ A2



B-B Elevation
Scale: 1:40 @ A2

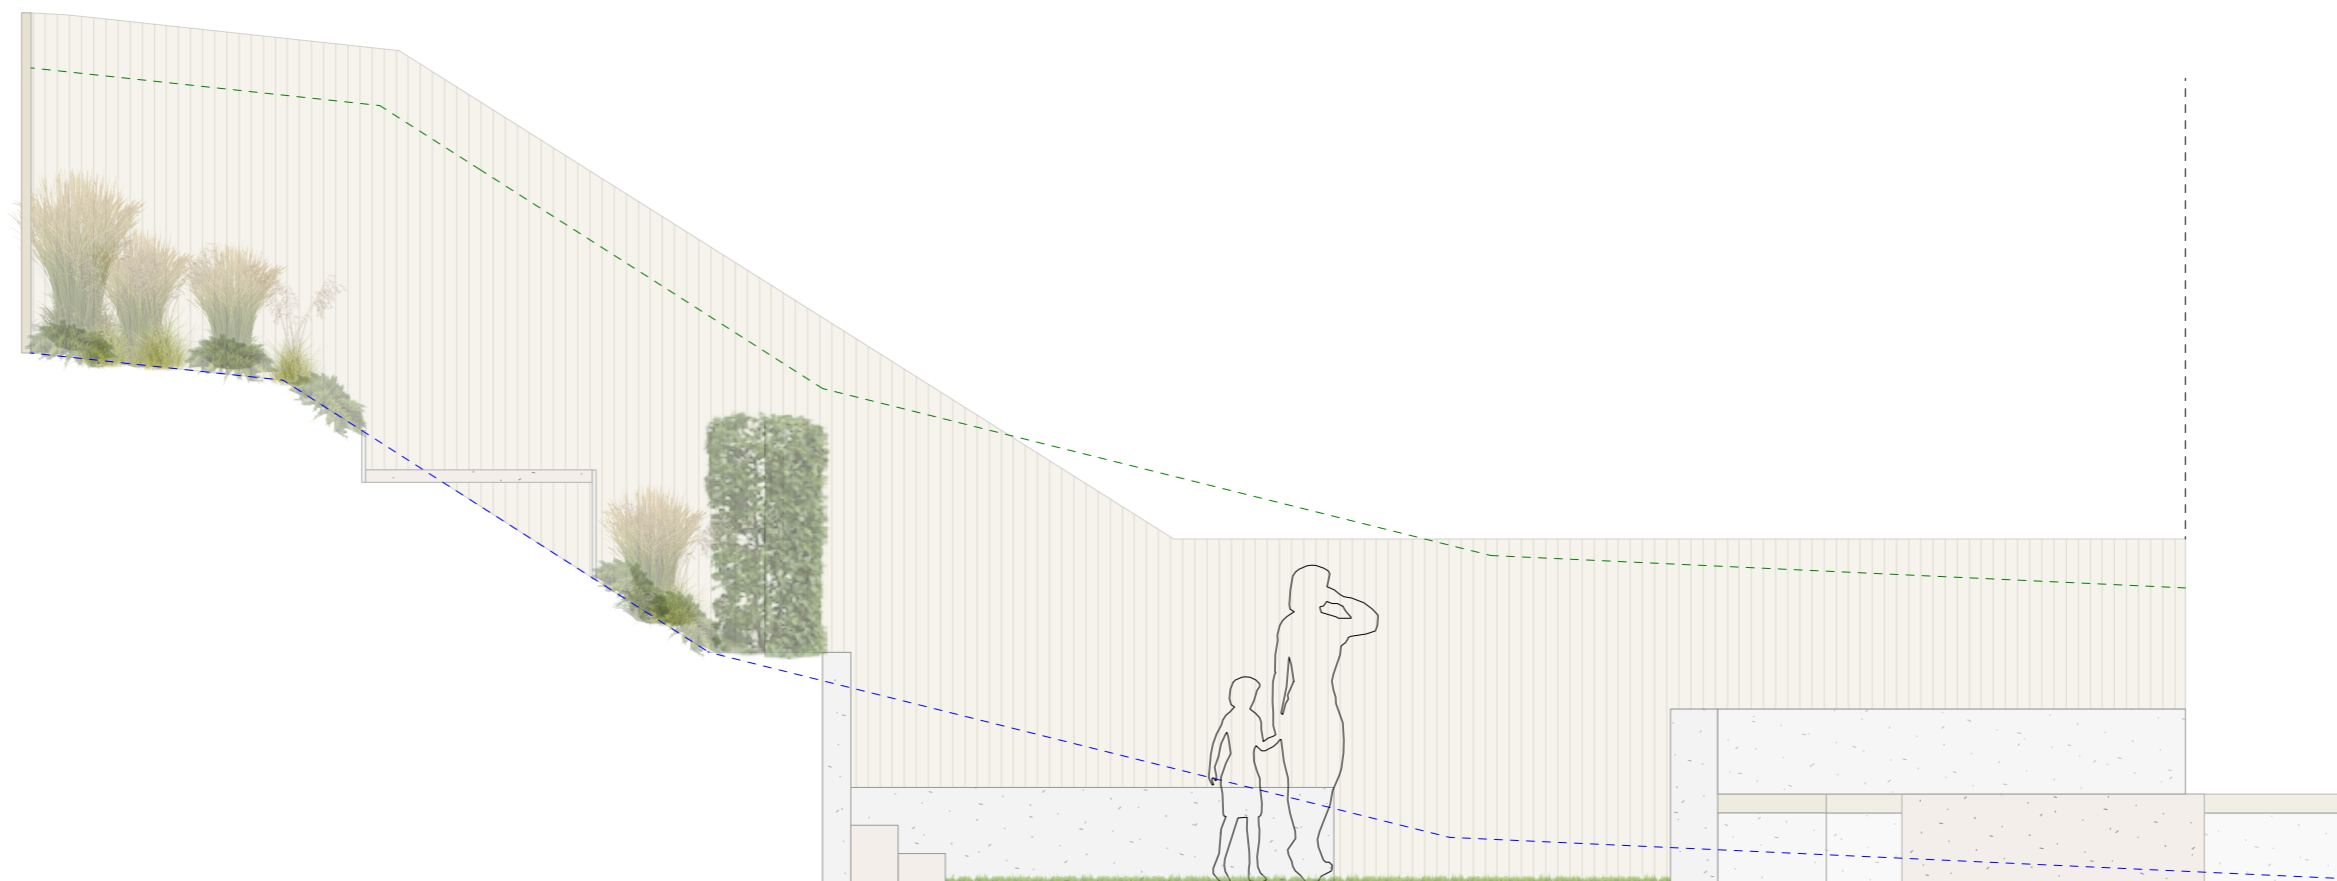



**THE
LANDSCAPE
SERVICE**

Landscape & Garden Design

T: 02381 980022
E: info@thelandscape-service.com
W: www.thelandscape-service.com

Site Address
34 Potters Way
Poole

Drawing Title
Elevations

Drawing Number
406 - 2 - R1

Date
07.11.2023

Scale
Various @ A2