



# PLANNING

Rev B - Ground Levels Added

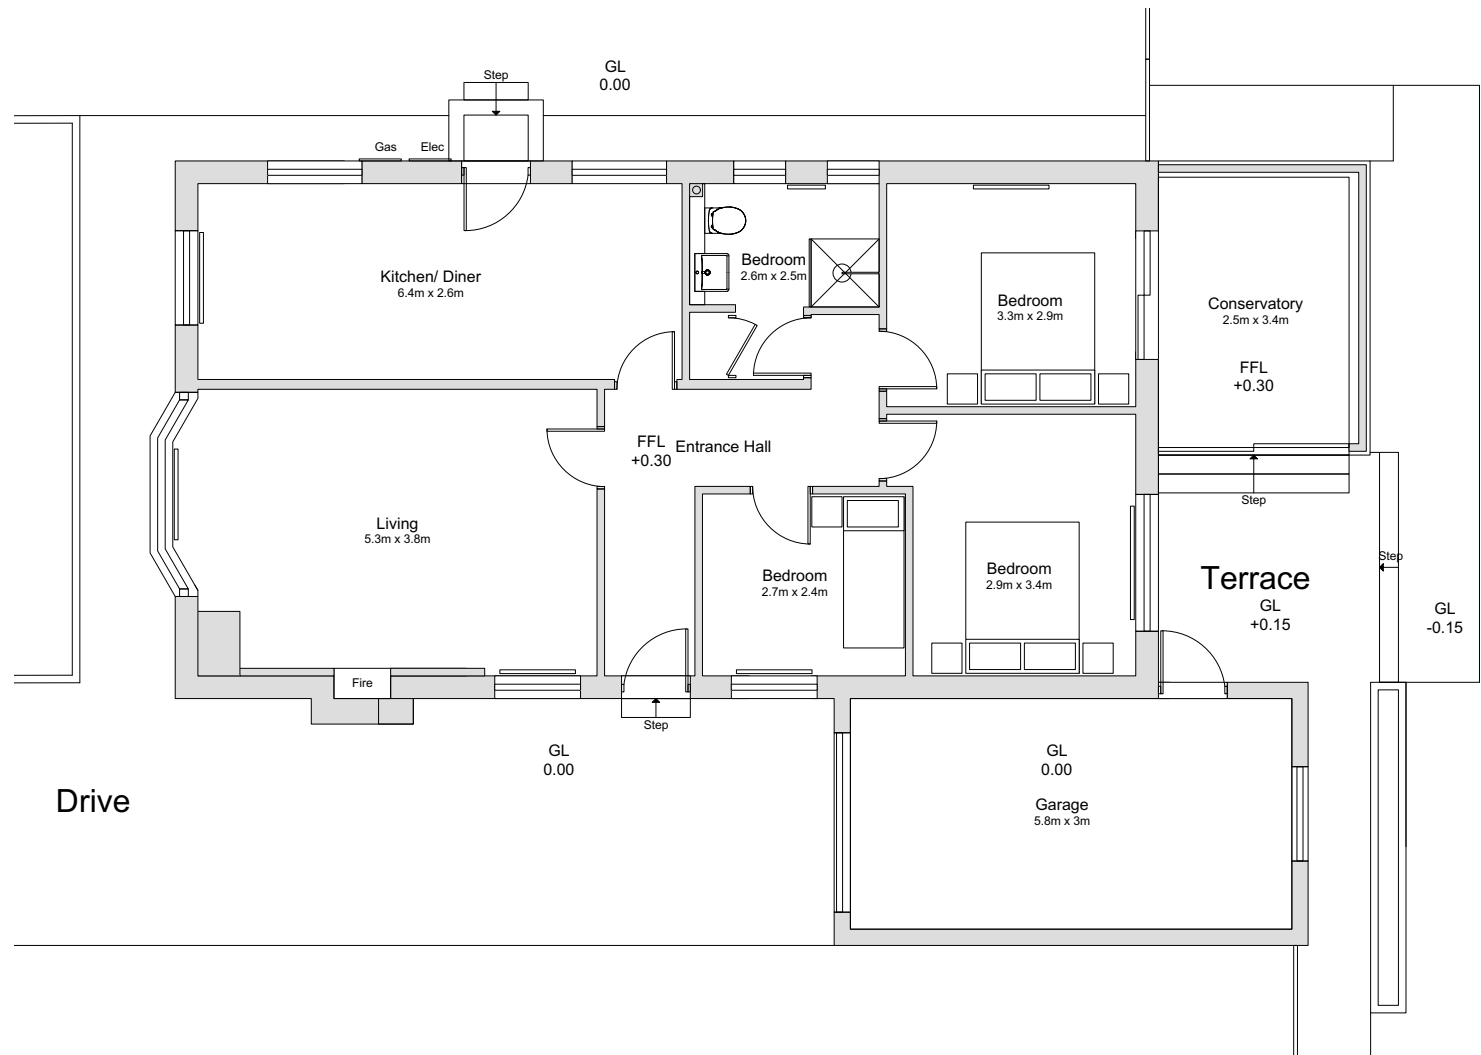

1 Ground Floor Plan  
Scale: 1:100

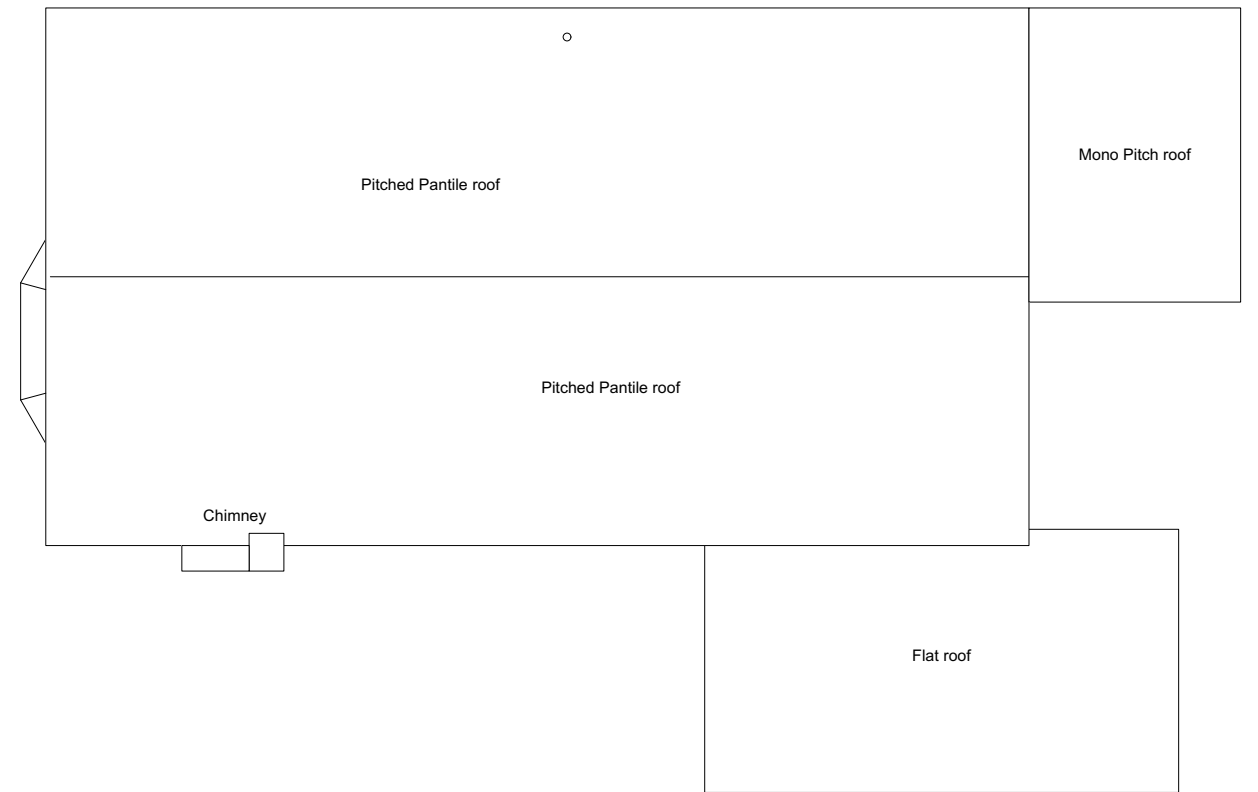

2 Roof Plan  
Scale: 1:100

