
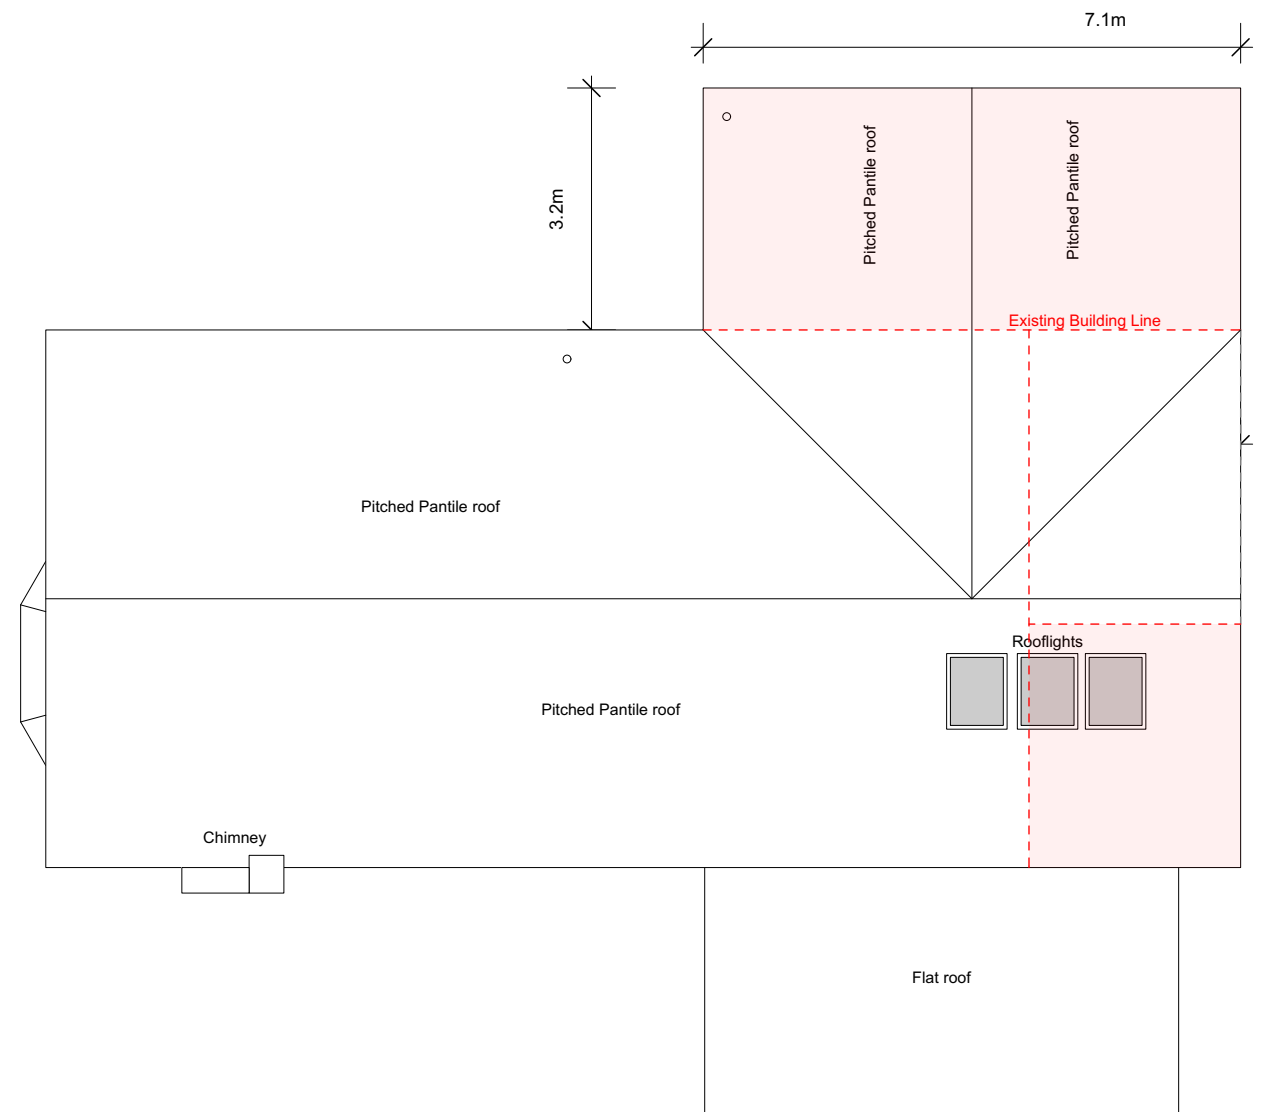


Rev B - Ground Levels Added

Extension

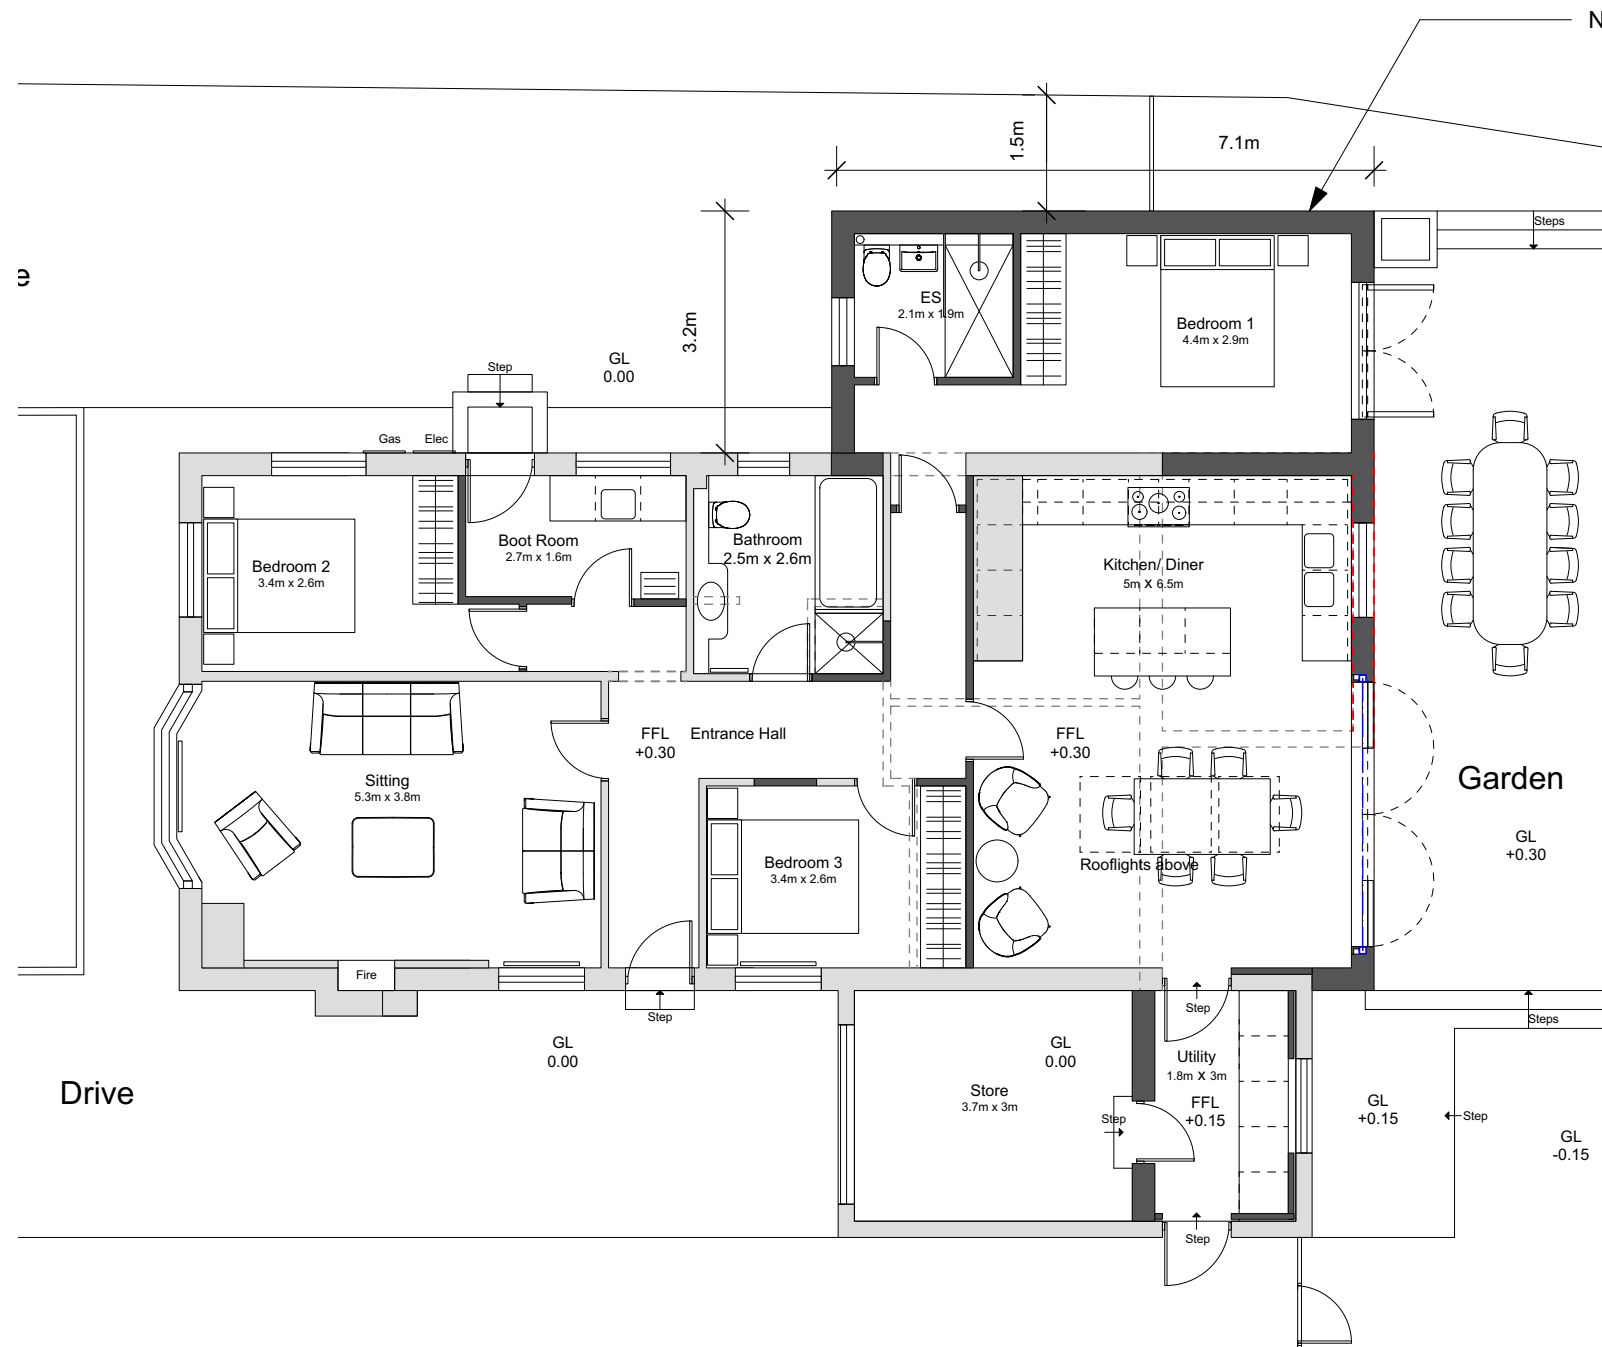

1 Ground Floor Plan
Scale: 1:100

2 Roof Plan
Scale: 1:100

