


PLANNING

9

5

T1 Removed

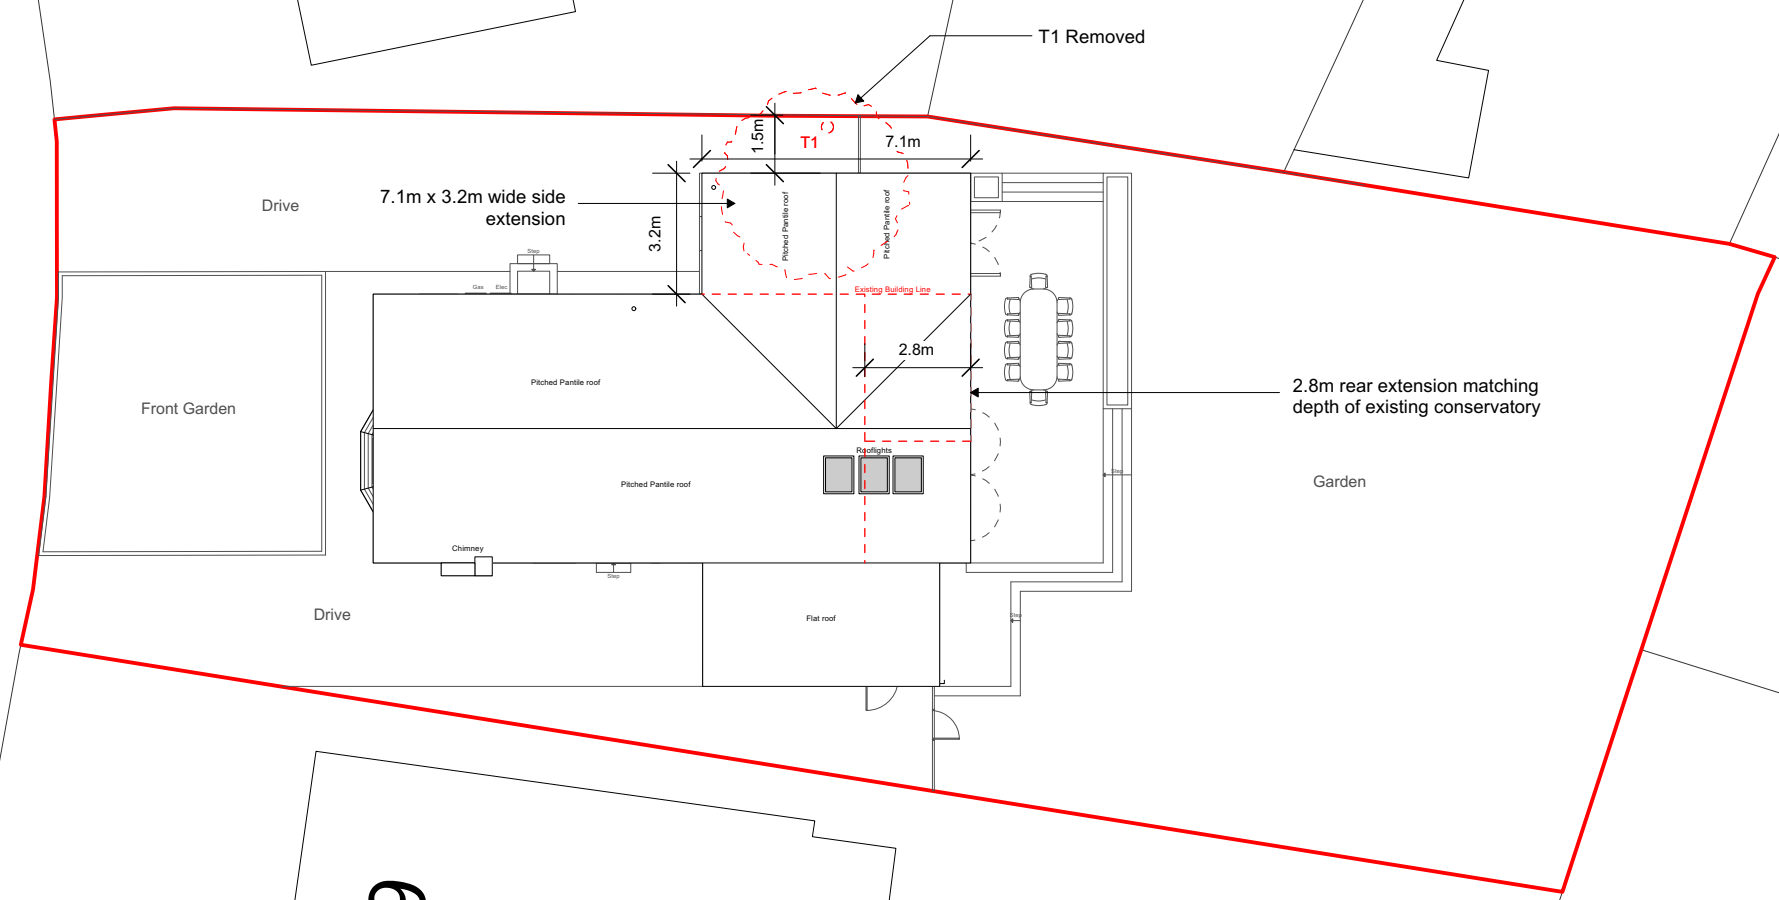

8

9

11

N

1

Block Site Plan

Scale: 1:200