

Client

N Wagstaff

Project Location

Sipton Road, York

Drawing Title

Existing Plans and Elevations

Scale at A1

1:100

First Issue Date	Author	Checker
10/11/2023	SS	GM

Drawing Name

Project	Origin	Zone	Level	Type	Role	No.
A426	MAS	ZZ	00	DR	A	100

Status	Suitability
S1	Initial status

Rev.	Description	By	Date
P1	First issue, for comment	SS	10/11/23




Existing Elevation A (South-east)


Existing Elevation B (North-west)




Existing Elevation C (North-east)

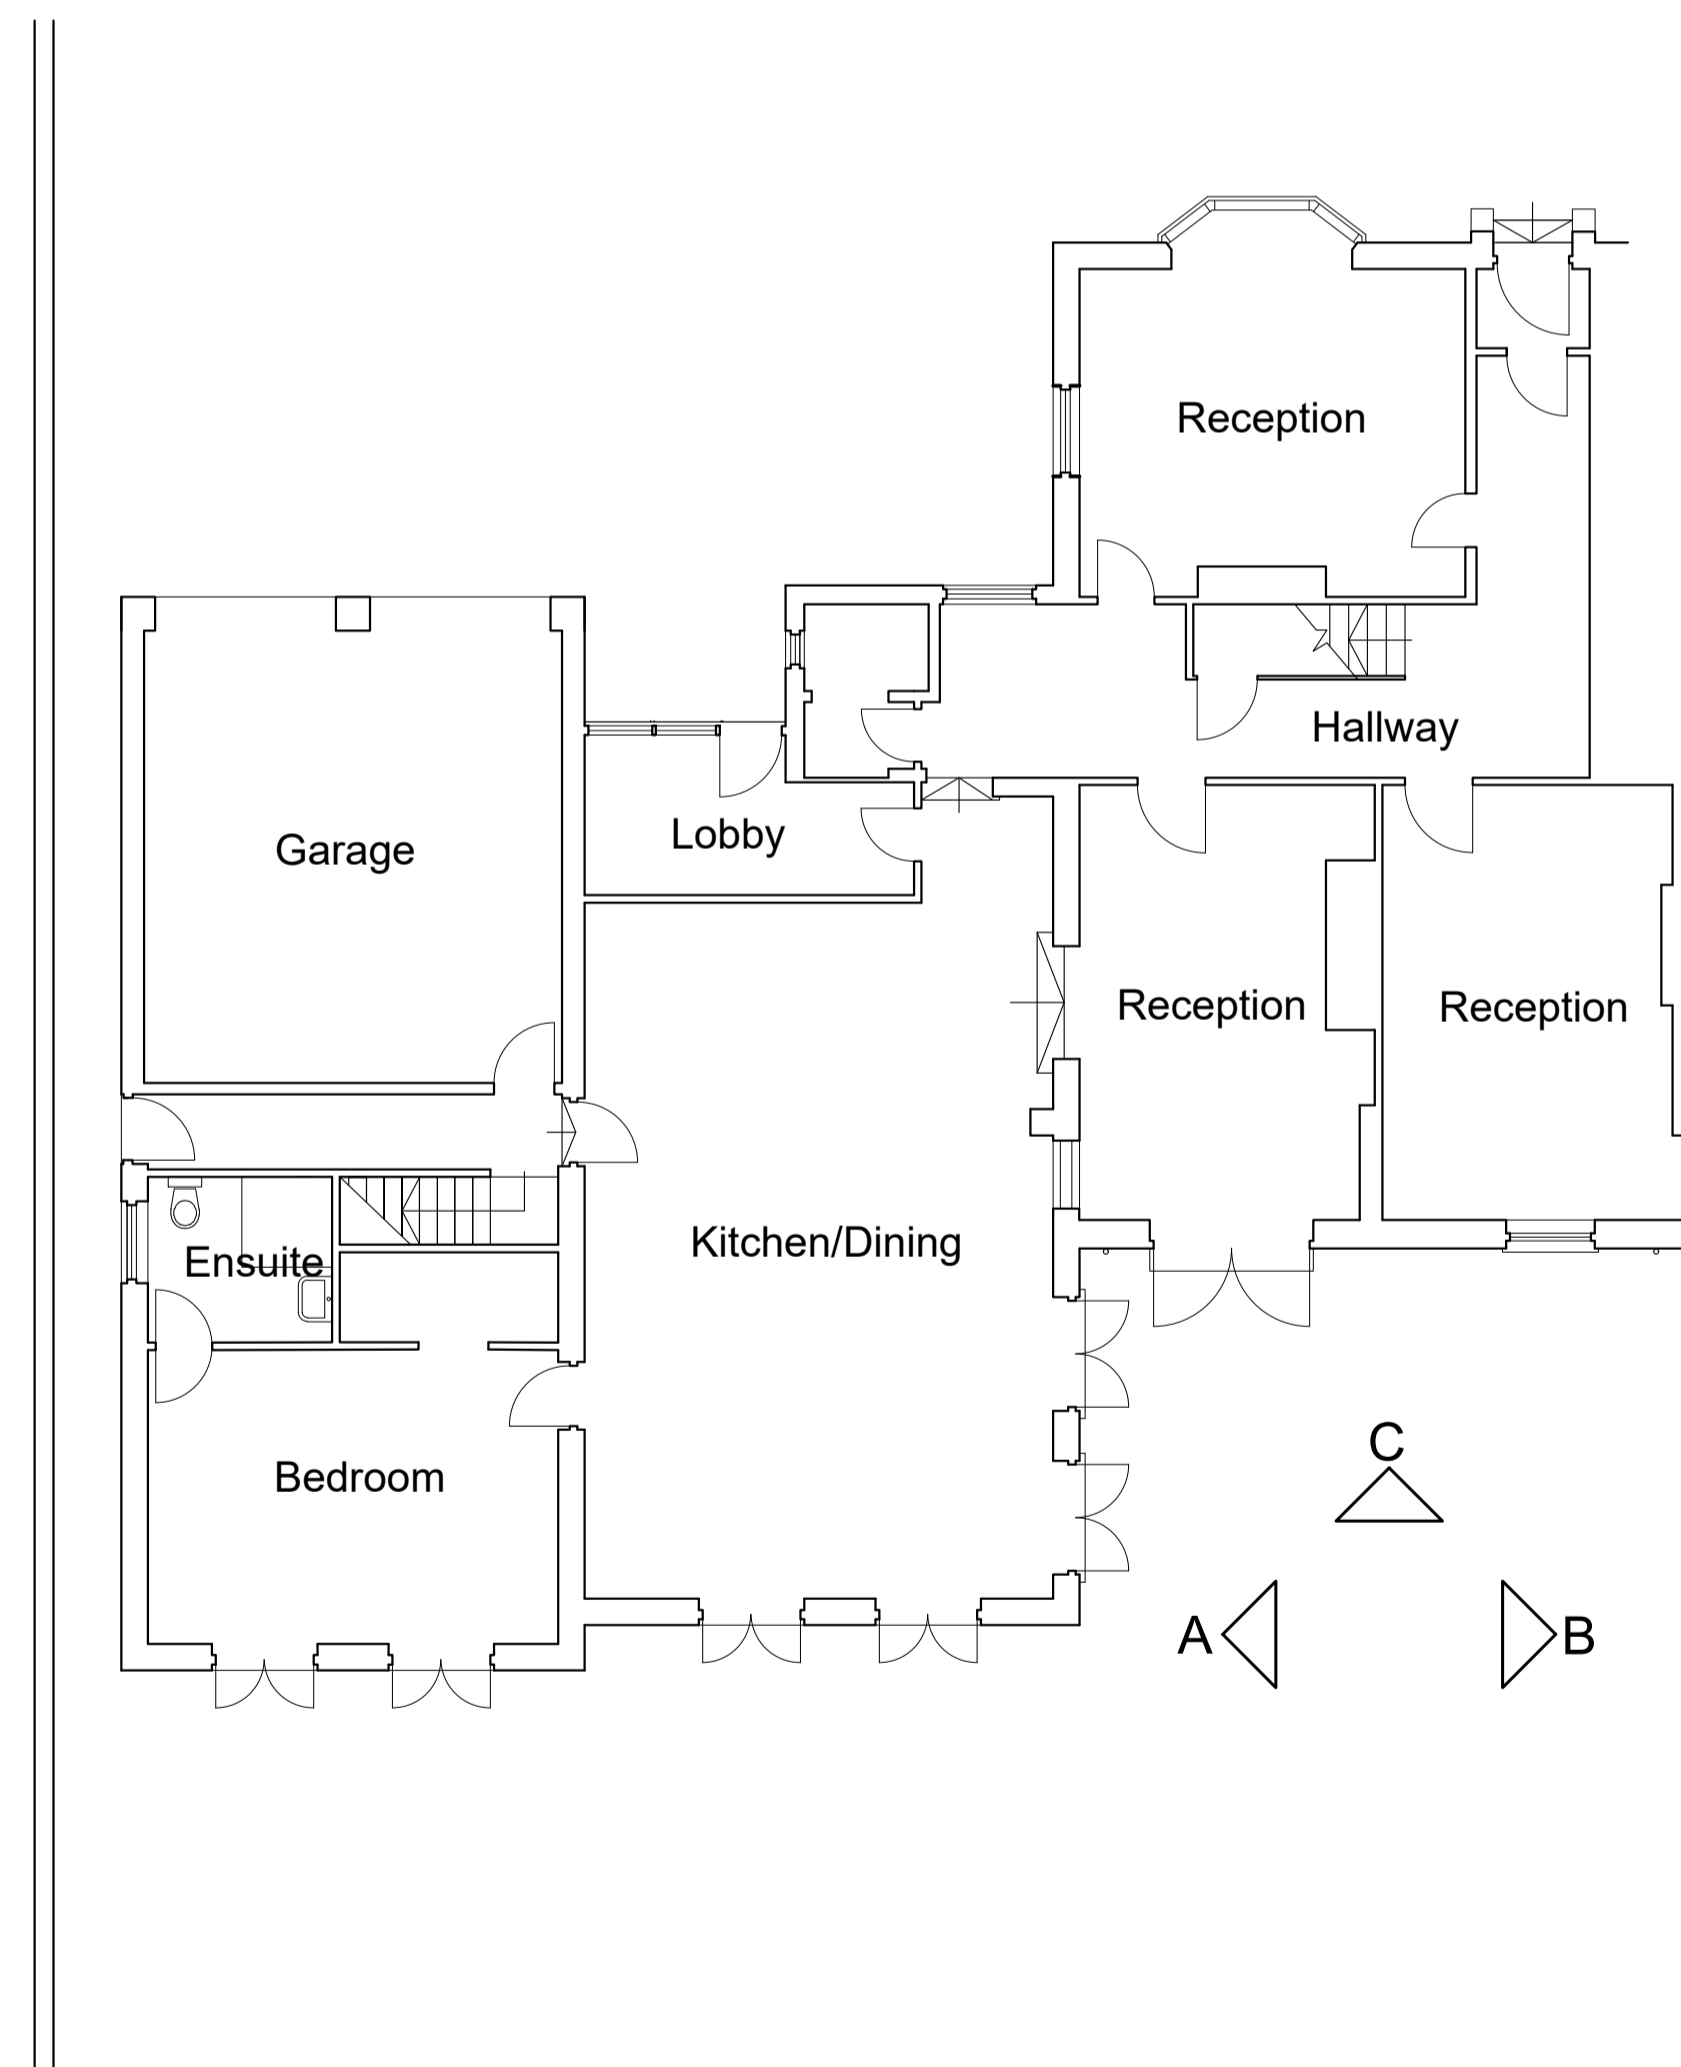

Existing Ground Floor Plan

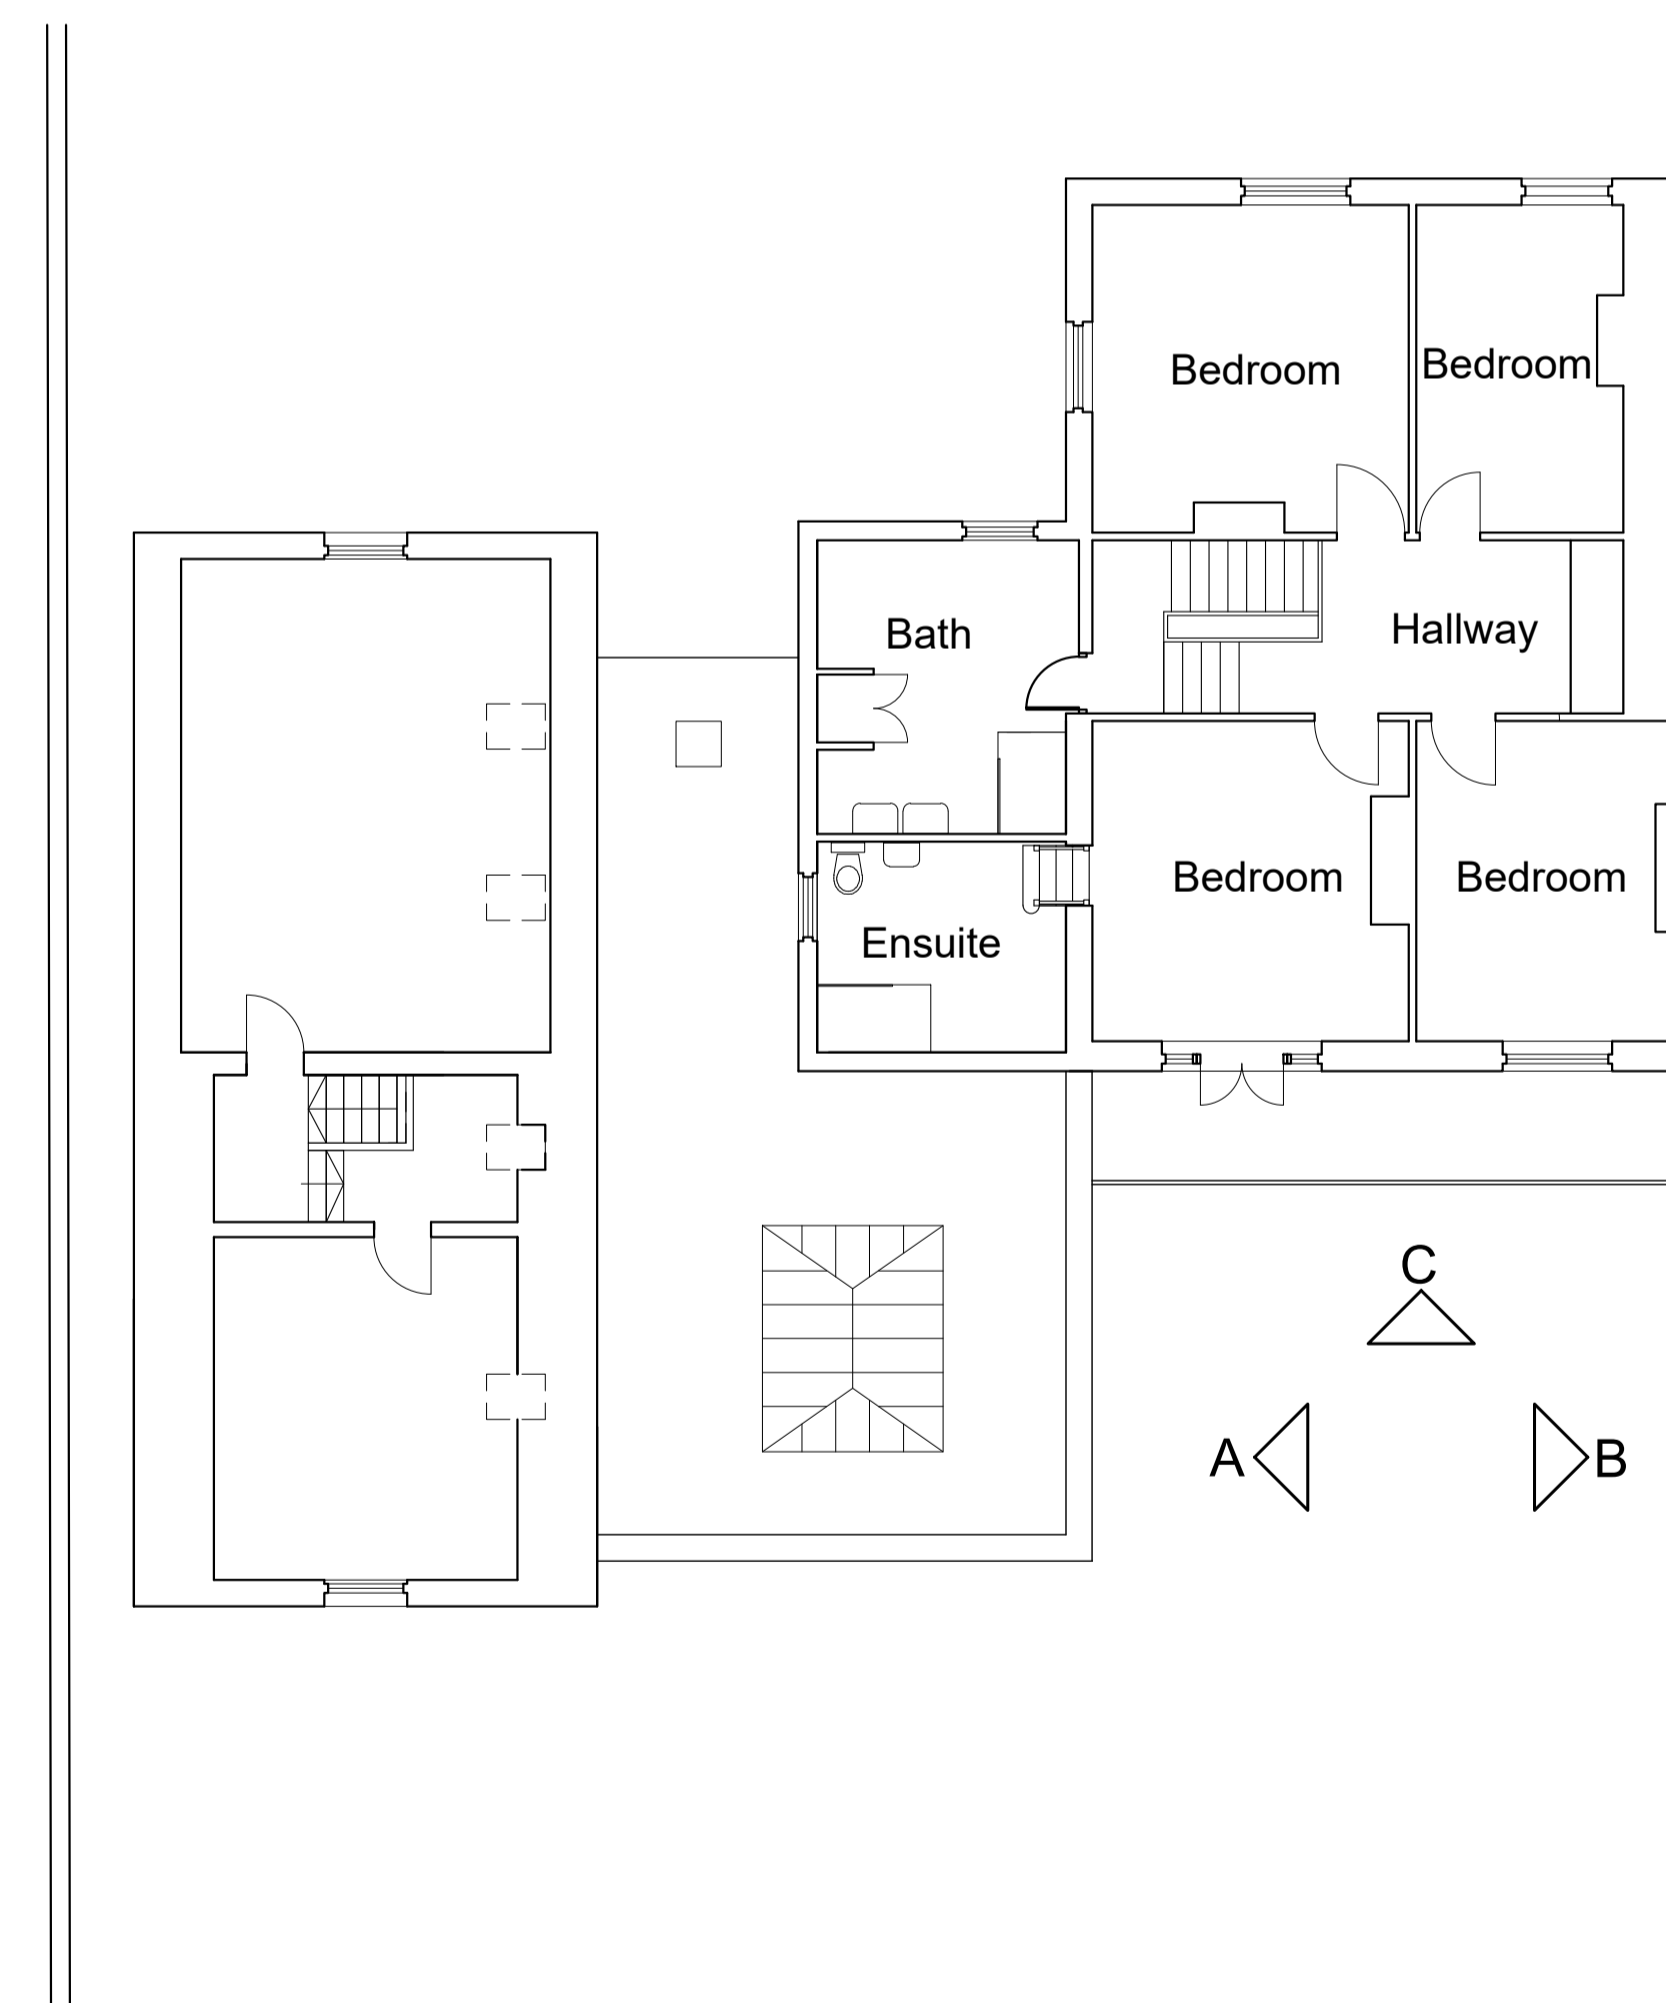

Existing First Floor Plan

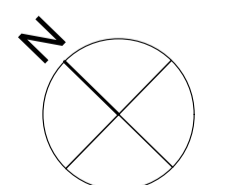

General Notes

- 1 Do not scale from this drawing.
- 2 All dimensions to be checked on site by the Contractor and such dimensions are their responsibility.
- 3 Report all drawing errors and omissions to the Architect.