


Key:
 1. Glazing
 2. PPC steel frame and supporting columns colour TBC

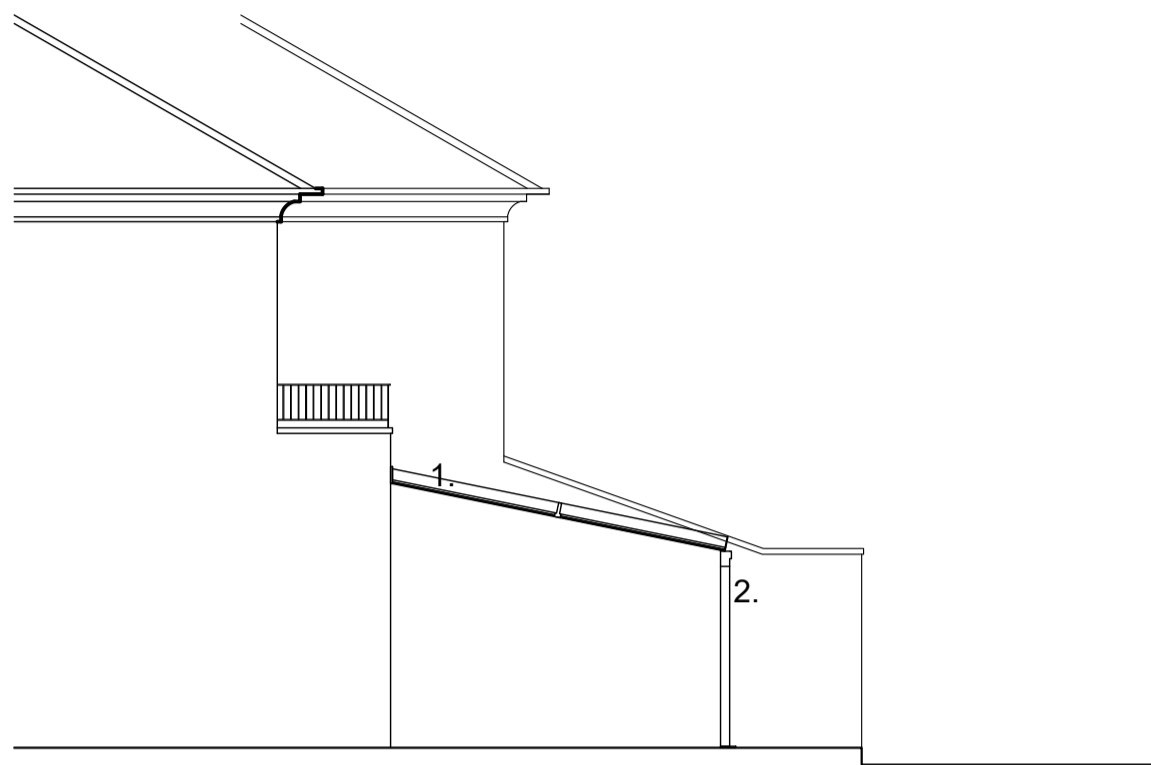


Proposed Elevation A (South-east)




Proposed Elevation B (North-west)



Proposed Elevation C (North-east)

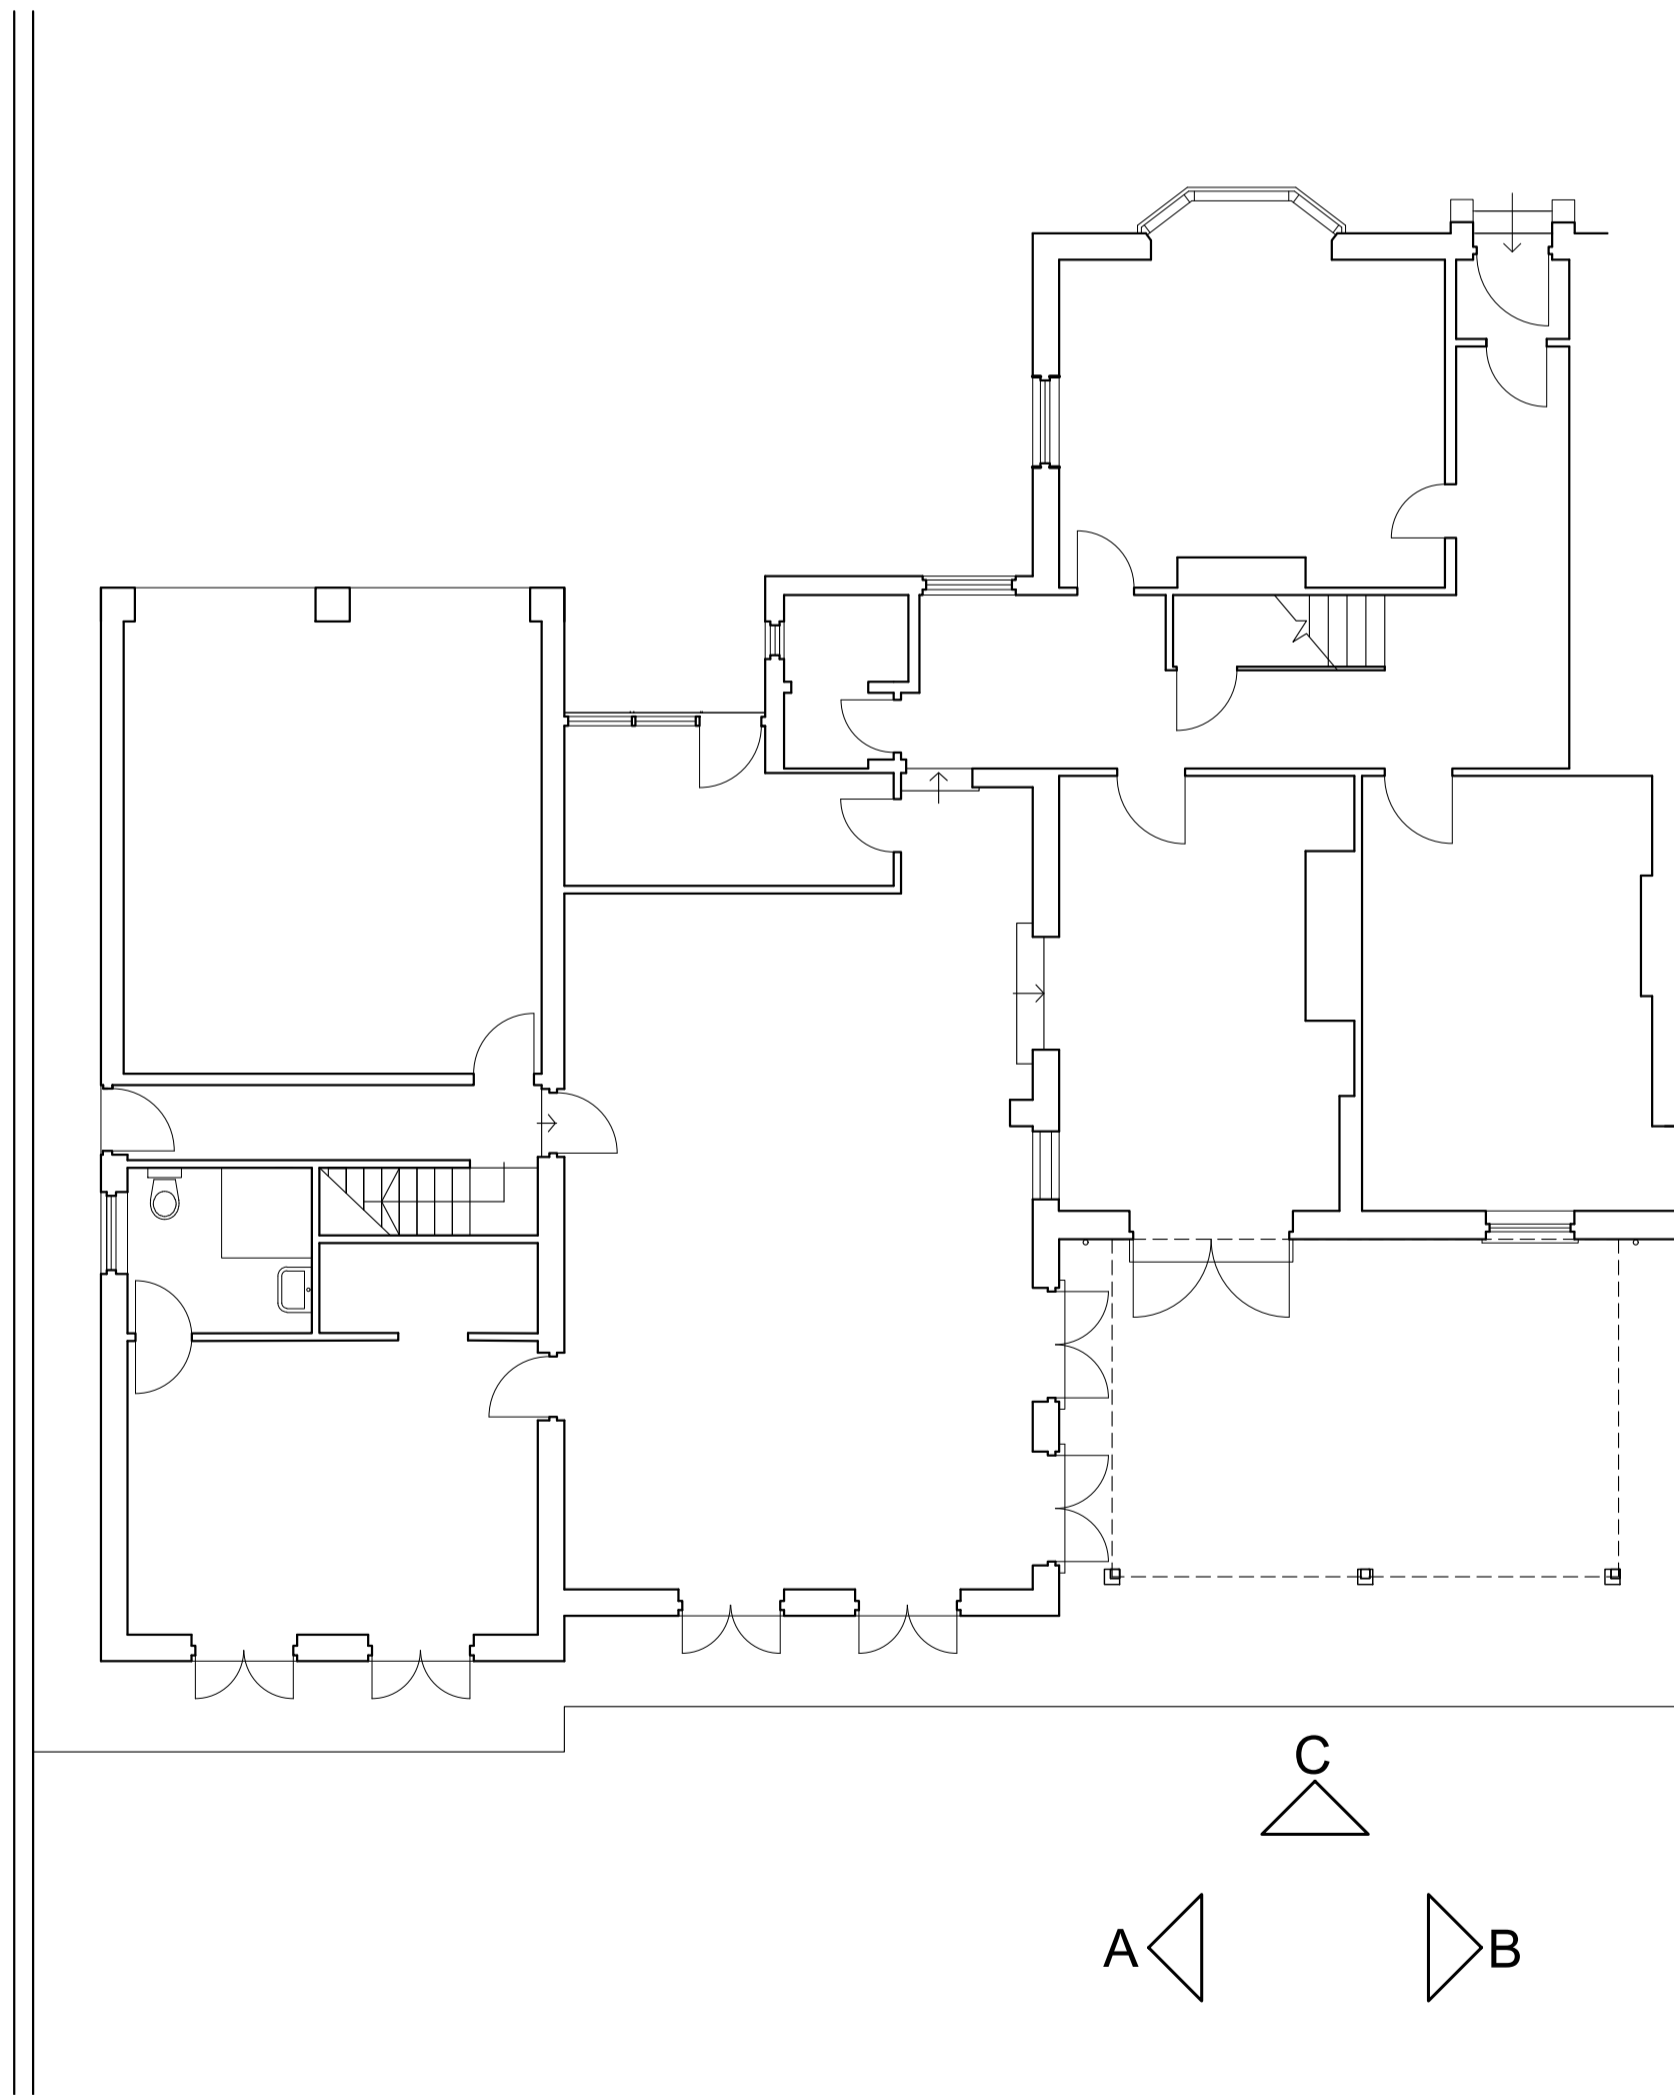

Proposed Ground Floor Plan

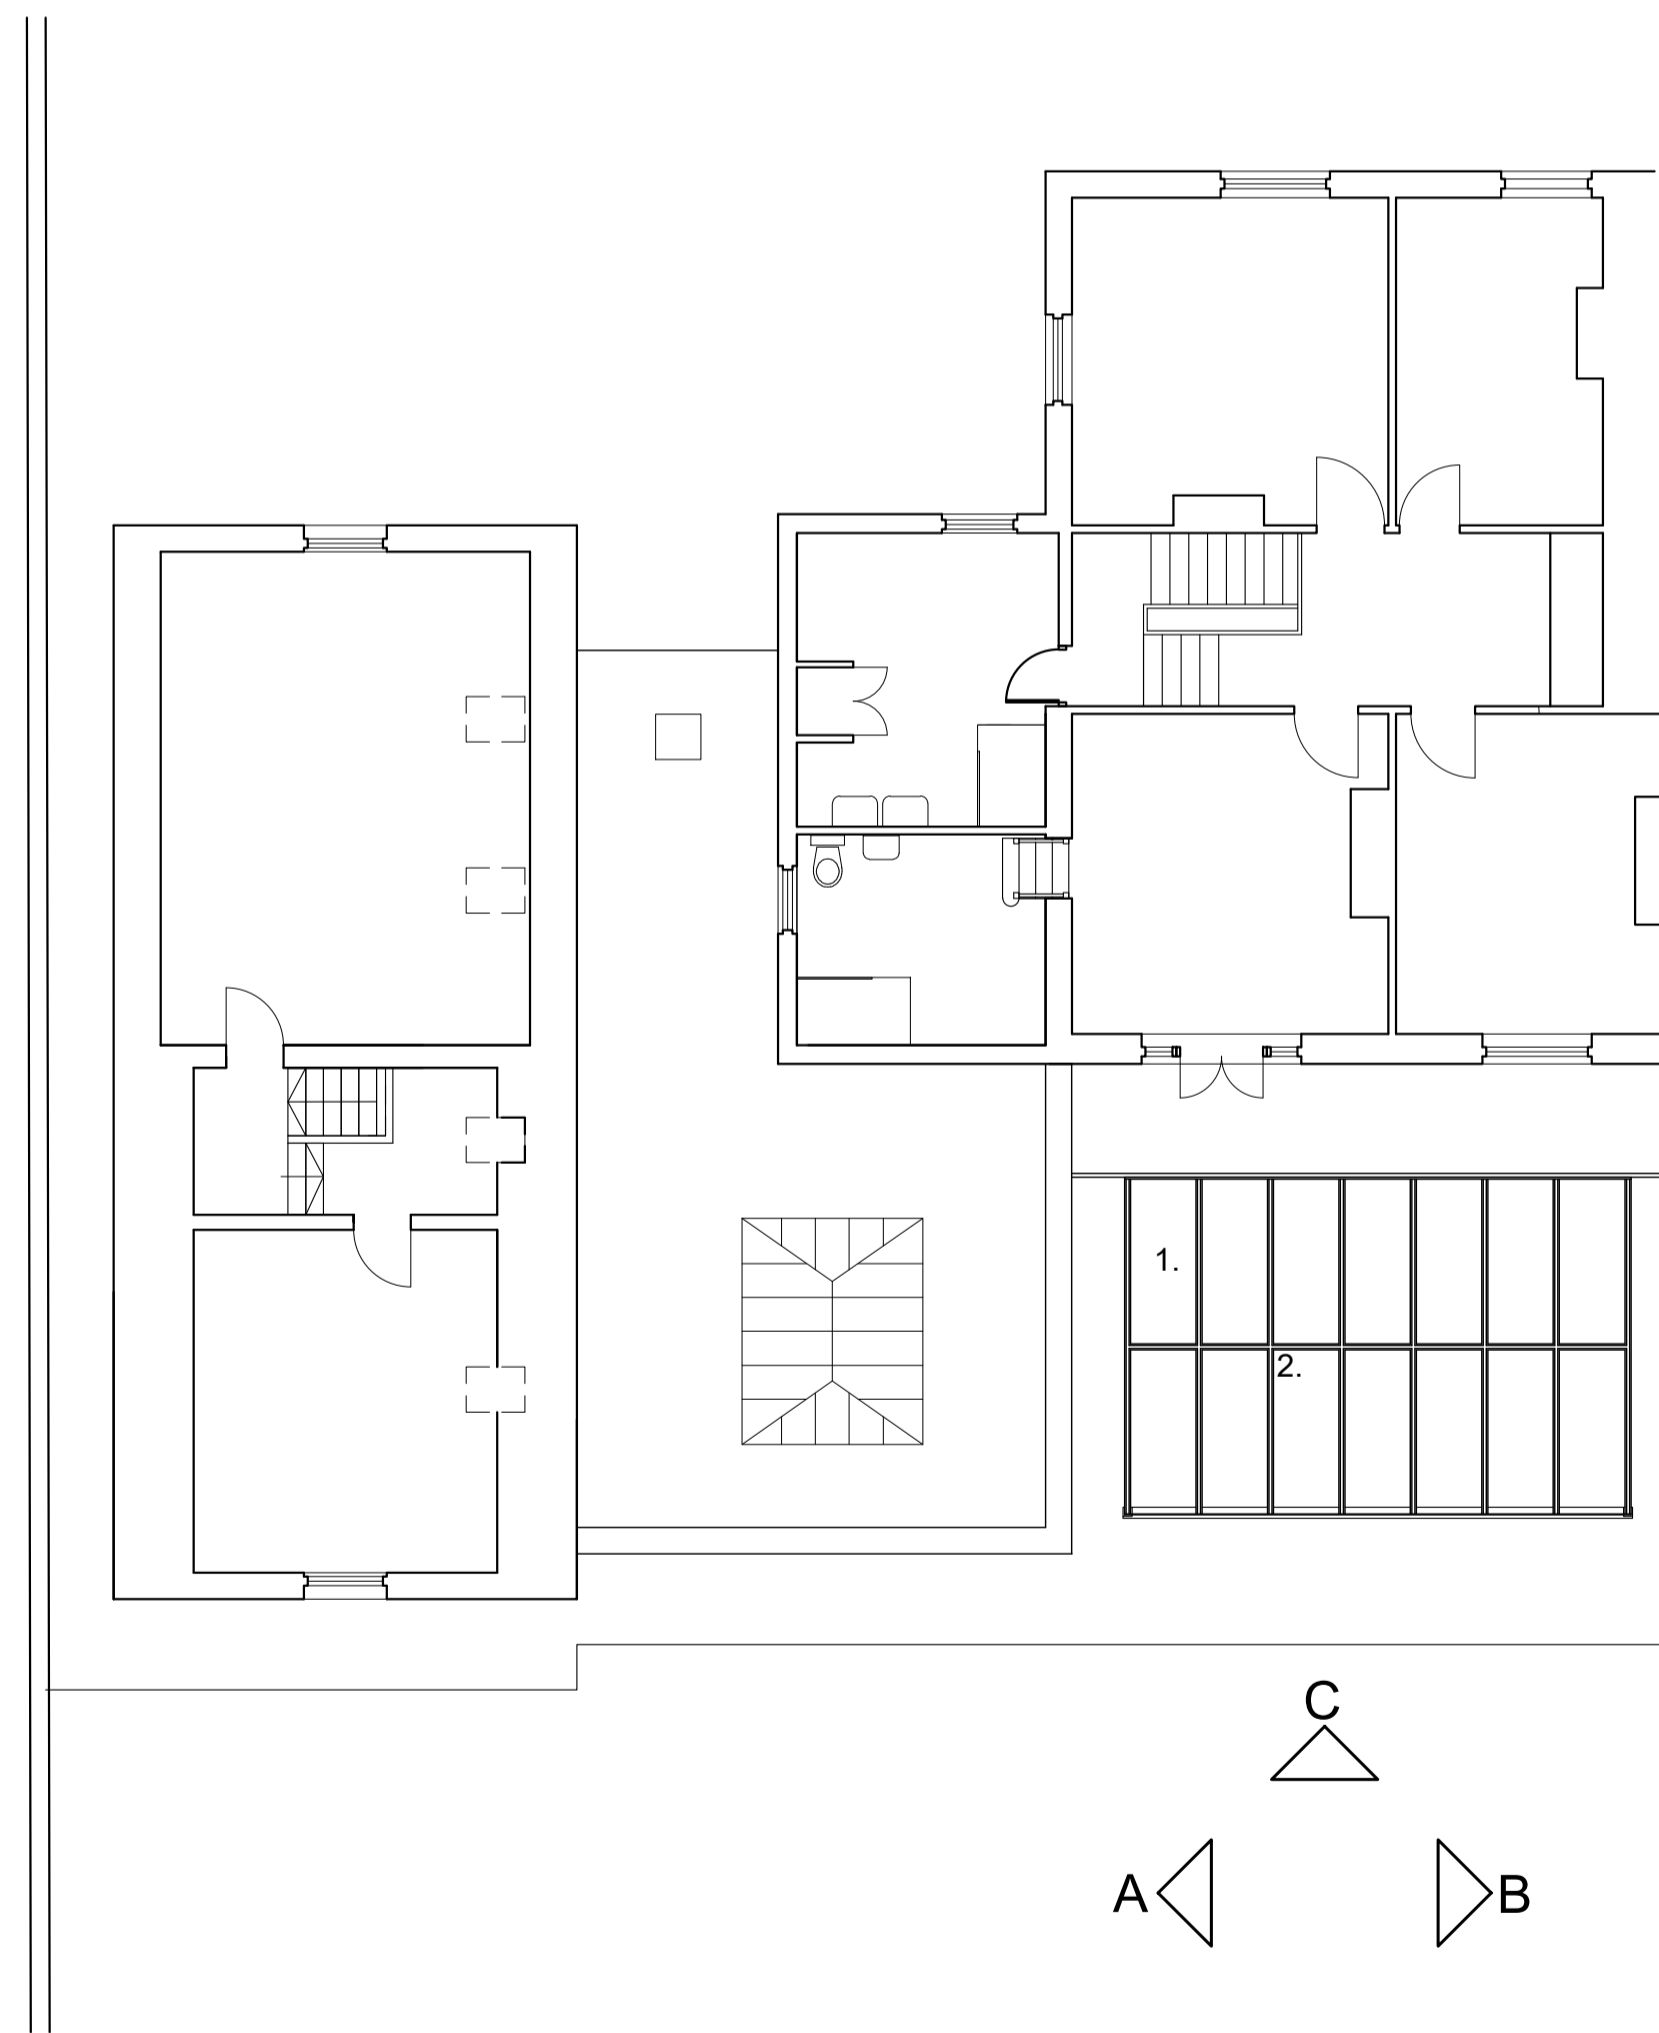

Proposed First Floor Plan



106 Micklegate
 York
 North Yorkshire
 YO1 6JX

01904 848 898
 admin@massarchitecture.com
 www.massarchitecture.com

Client
N Wagstaff

Project Location
Shipton Road, York

Drawing Title
Proposed Plans and Elevations


Scale at A1
1:100

First Issue Date	Author	Checker
26/10/2023	SS	GM

Drawing Name							
Project	Origin	Zone	Level	Type	Role	No.	
A426	MAS	ZZ	00	DR	A	102	

Status	Suitability
S1	PLANNING

Rev.	Description	By	Date
P1	First issue, for comment	SS	26/10-/2023

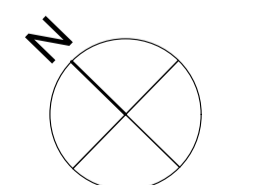

General Notes

- Do not scale from this drawing.
- All dimensions to be checked on site by the Contractor and such dimensions are their responsibility.
- Report all drawing errors and omissions to the Architect.