

Shipton Road

Key:
■ Application Site



Contact 106 Micklegate
 York
 North Yorkshire
 YO1 6JX

01904 848 898
 admin@massarchitecture.com
 www.massarchitecture.com

Client

N Wagstaff

Project Location

Shipton Road, York

Drawing Title

Proposed Site Plan

Scale at A3	Scale at A1
1:200	1:100


First Issue Date	Author	Checker
04/11/2020	GM	CH

Drawing Name



Project	Origin	Zone	Level	Type	Role	No.
A426	MAS	XX	ZZ	DR	A	101

Status	Suitability
S1	PLANNING

Rev.	Description	Author	Date
------	-------------	--------	------

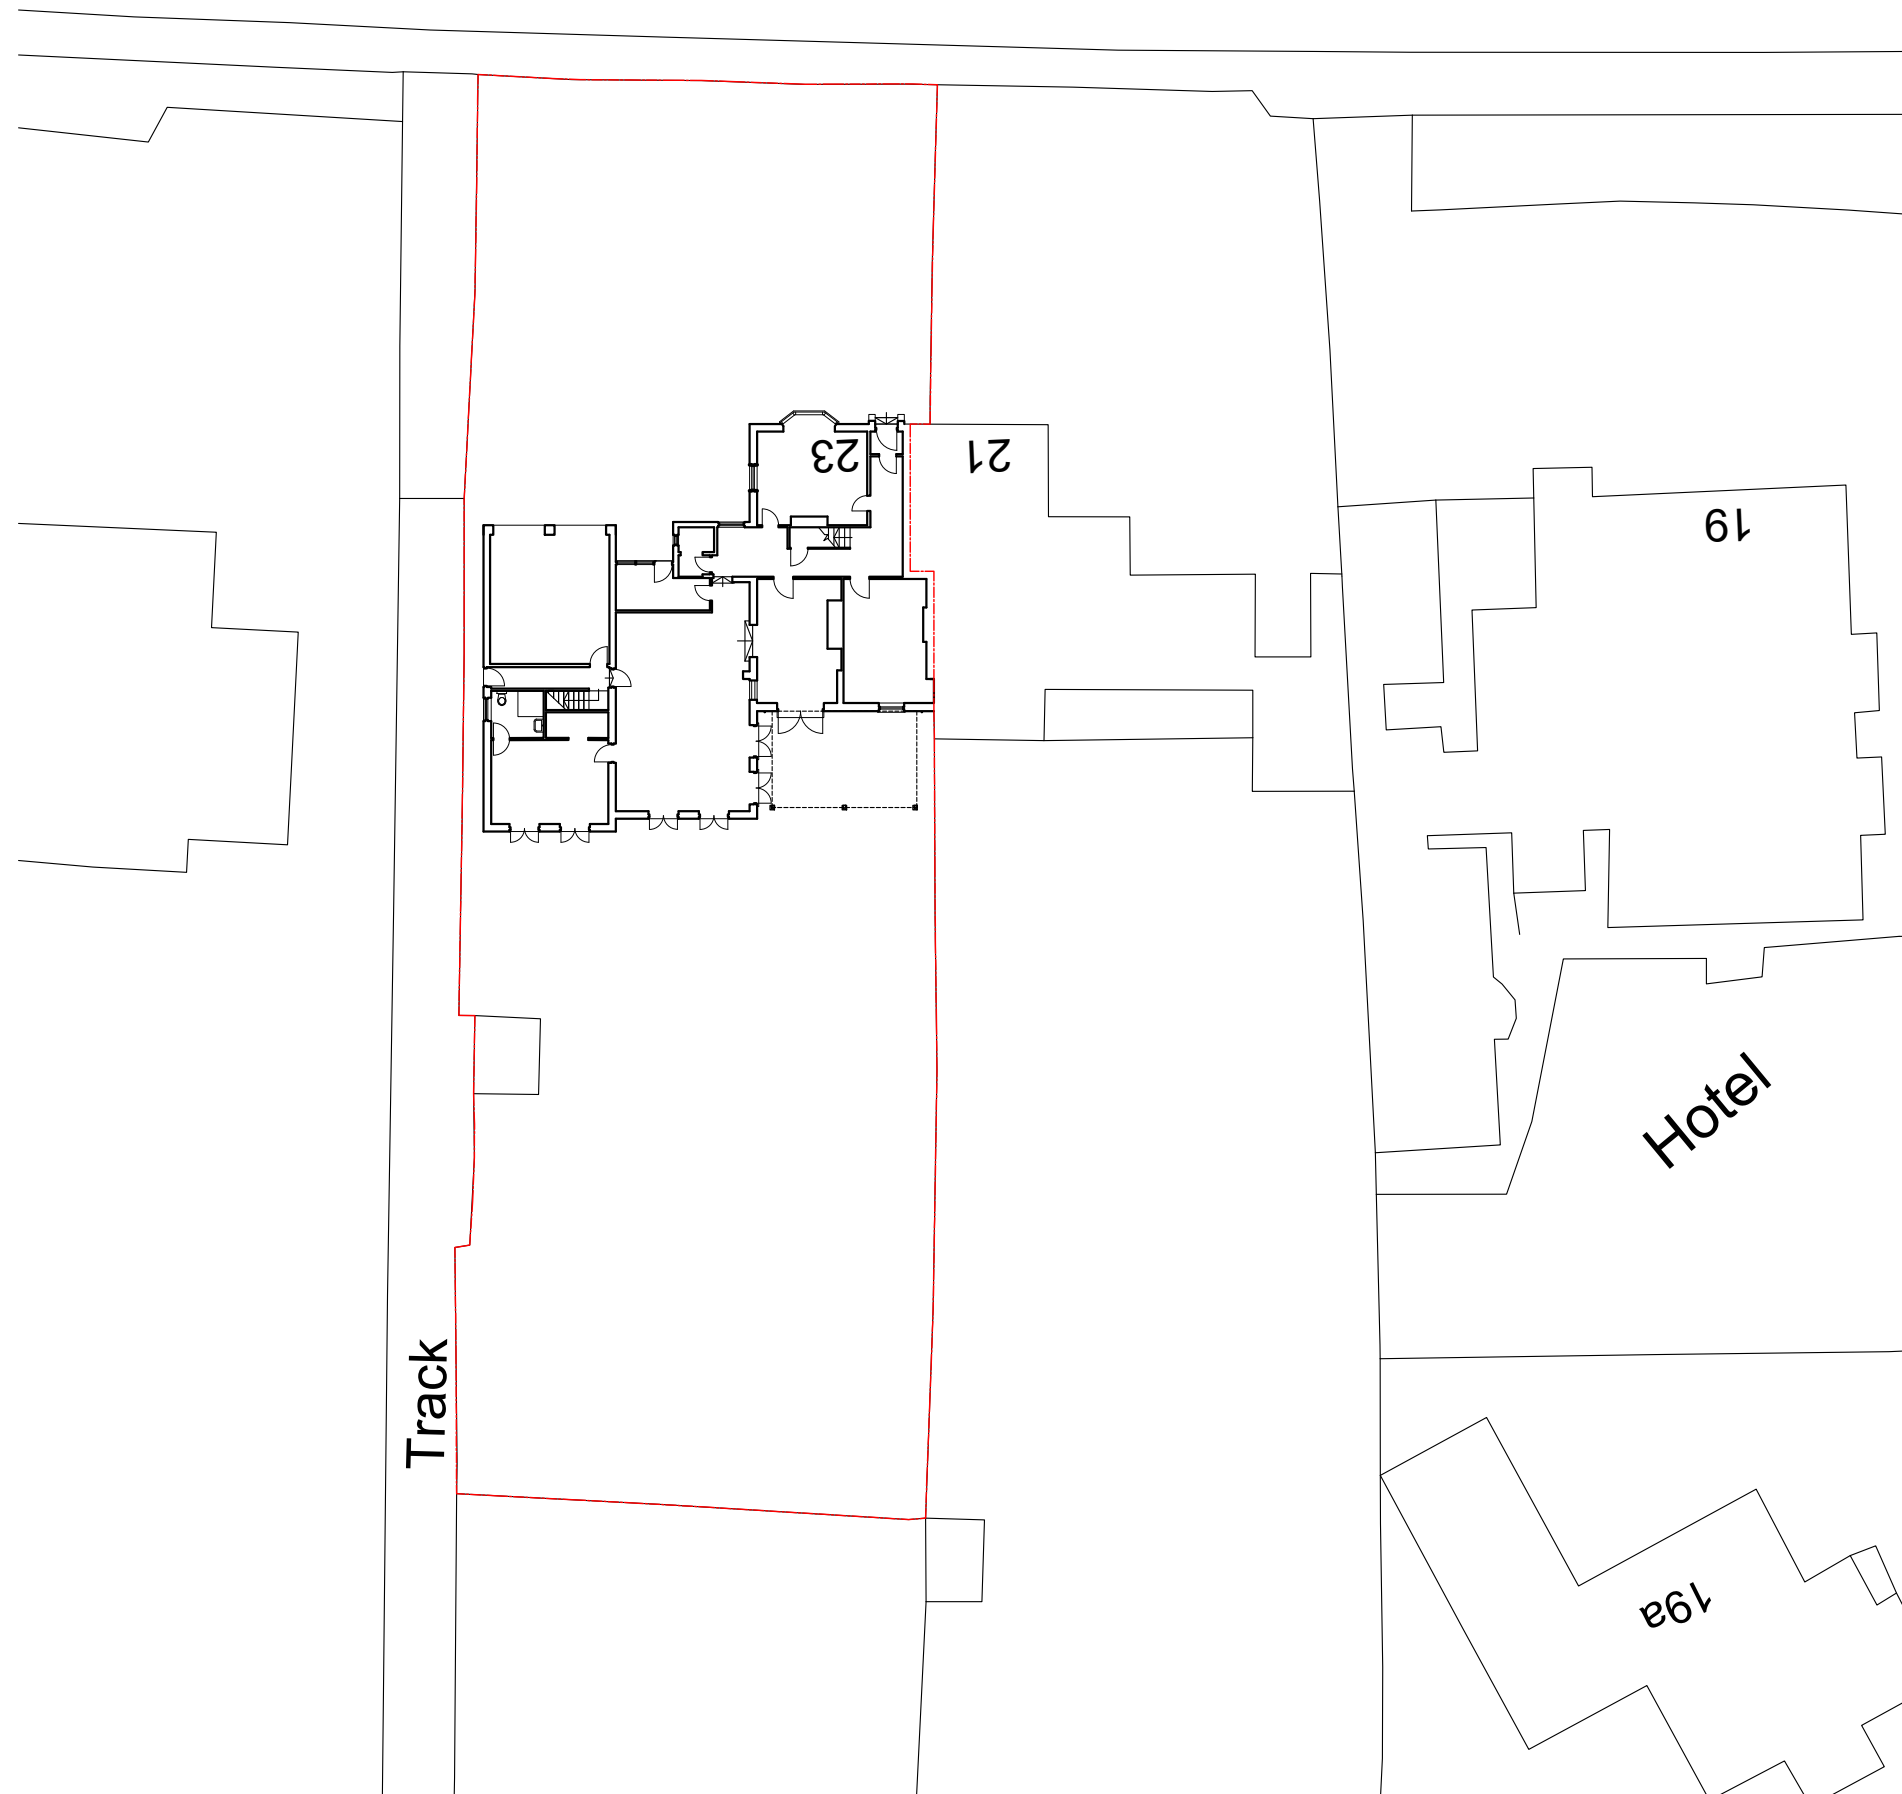

Scale 1:200

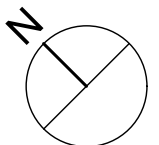 

General Notes

- 1 Do not scale from this drawing.
- 2 All dimensions to be checked on site by the Contractor and such dimensions are their responsibility.
- 3 Report all drawing errors and omissions to the Architect.